



**Location**

333 S Westfield Road

**Project Name**

Old National Bank Redevelopment

**Applicant**

Steve Doran, Galway Companies  
Brad Koning, Sketchworks Architecture

**Existing Use**


Bank with drive-up

**Proposed Use**


Construct multi-tenant commercial building with outdoor eating area and vehicle access sales and service windows

**Public Hearing Date**

Plan Commission  
April 26 2021

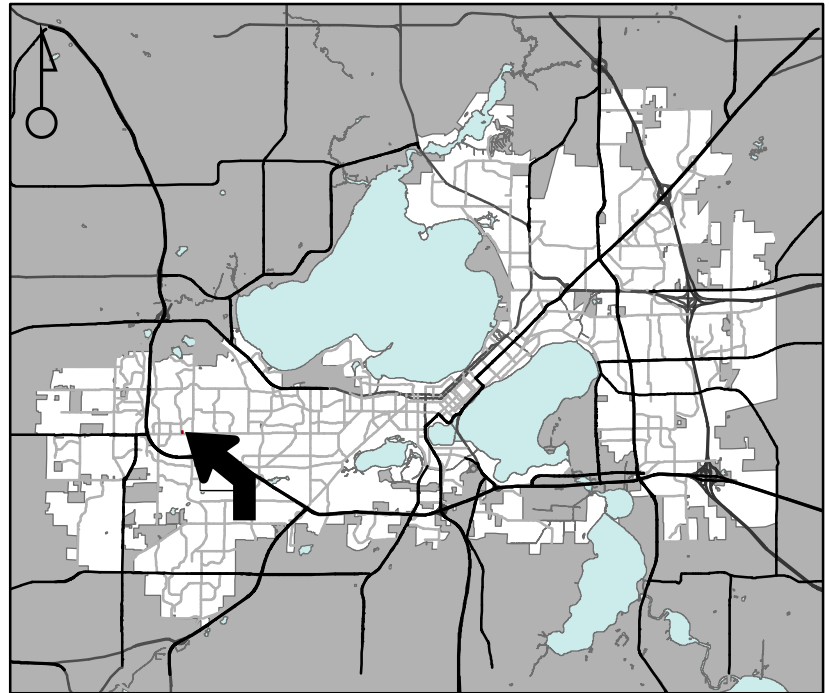

For Questions Contact: Sydney Prusak at: 243-0554 or sprusak@cityofmadison.com or City Planning at 266-4635

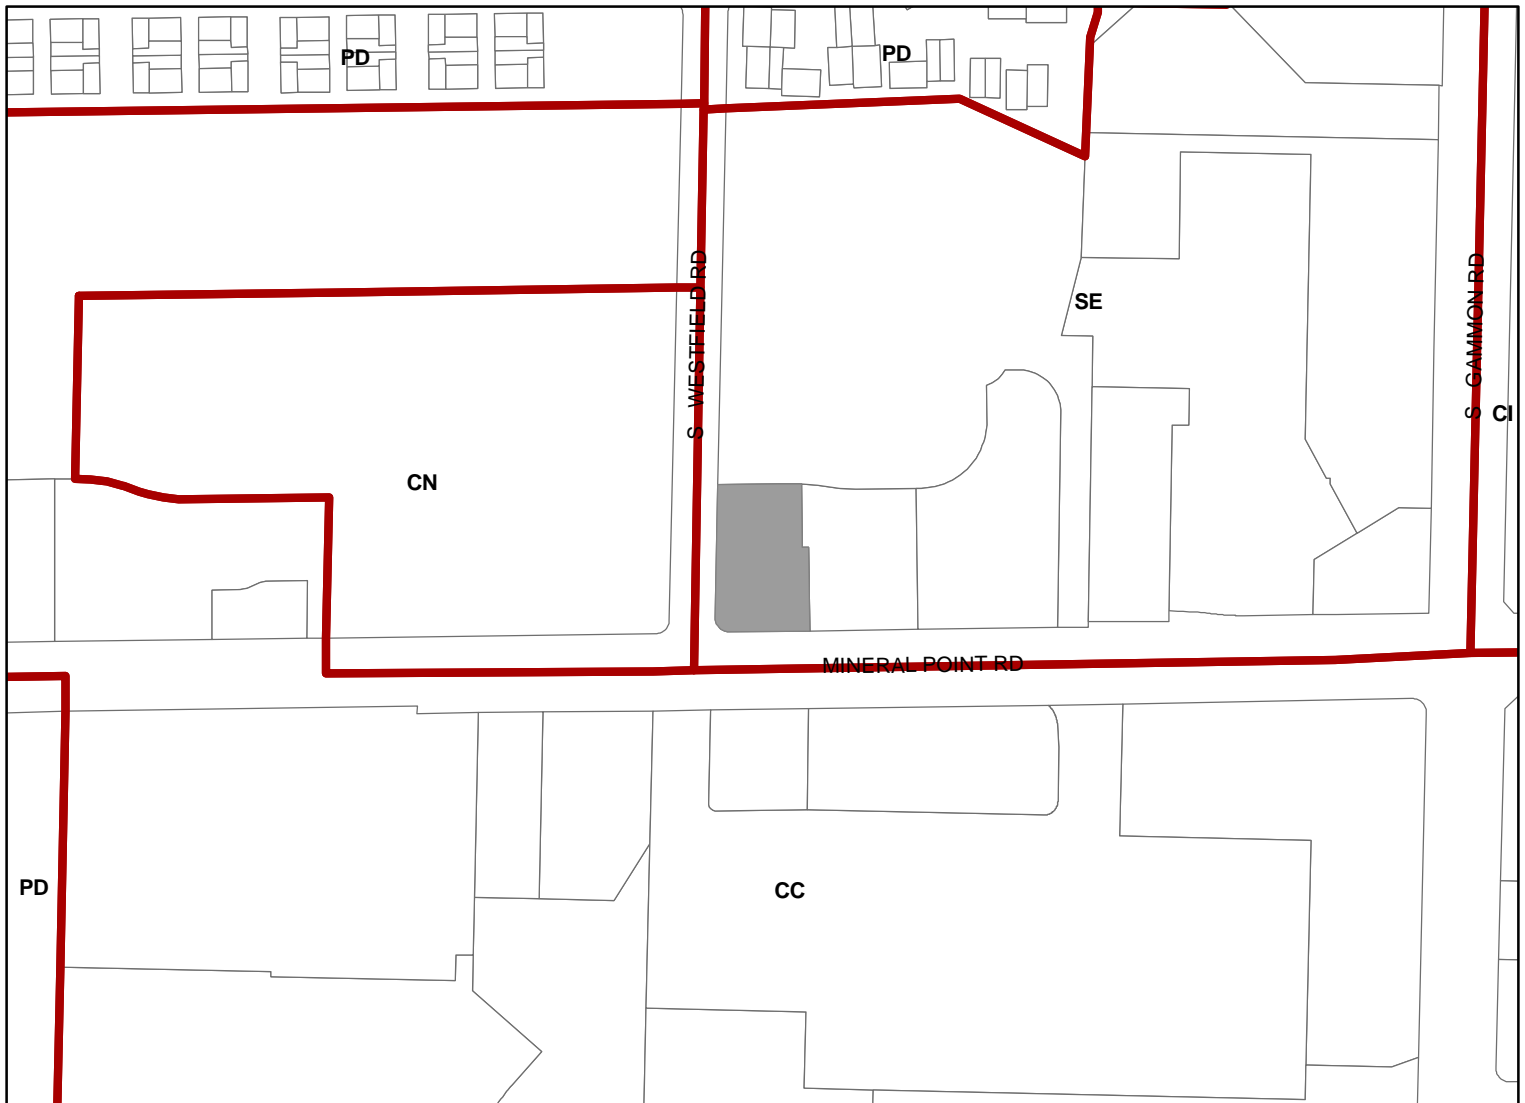

Scale : 1" = 400'

City of Madison, Planning Division : JC : Date : 2-24-21



