



Location
177 S Fair Oaks Avenue


Project Name
The Blind Shot Social Club

Applicant
Brent Mann
Roger Smith, Design Coalition Architects


Existing Use
Mixed-use building

Proposed Use
Construct outdoor eating area with
outdoor recreation for restaurant-tavern
tenant in mixed-use building

Public Hearing Date
Plan Commission
April 26, 2021

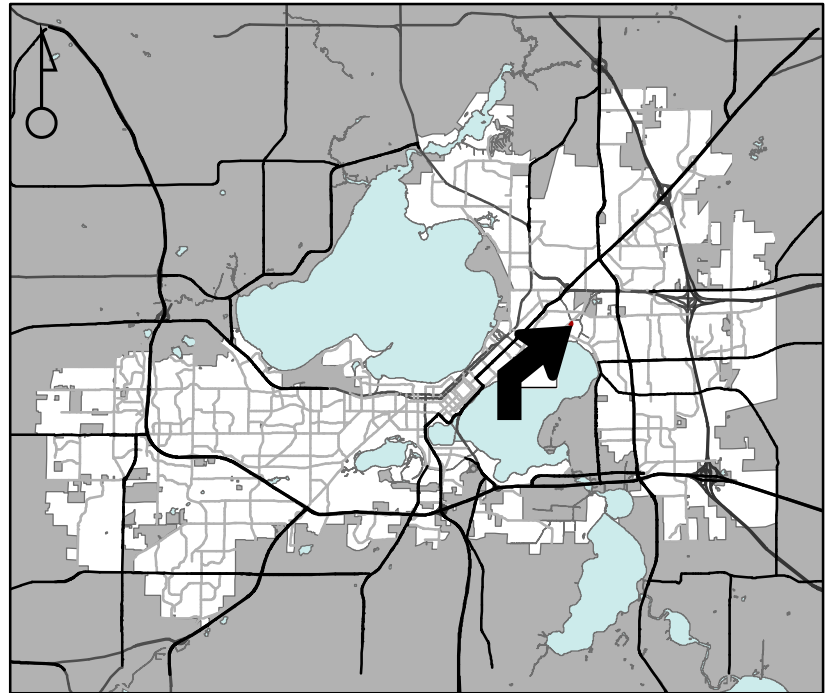

For Questions Contact: Tim Parks at: 261-9632 or tparks@cityofmadison.com or City Planning at 266-4635

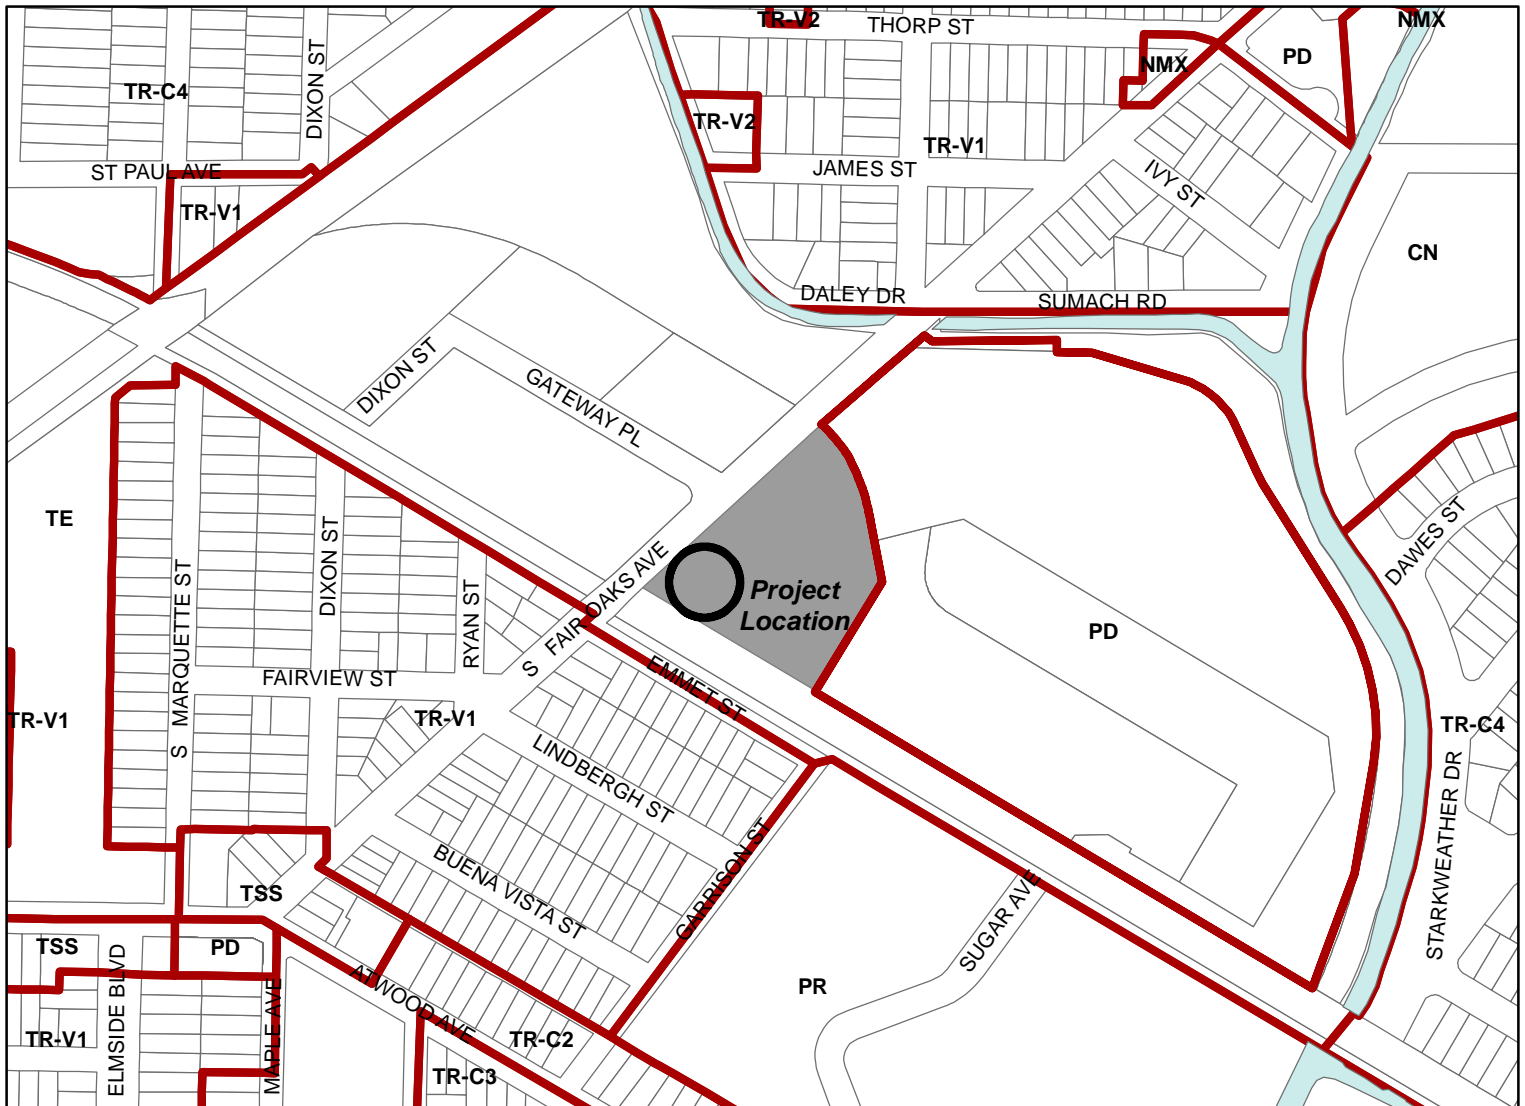

Scale : 1" = 400'

City of Madison, Planning Division : JC : Date : 3-10-21



Approximate
Project
Location