


# Cunningham

201 Main Street SE | Suite 325 | Minneapolis | MN 55414  
cunningham.com

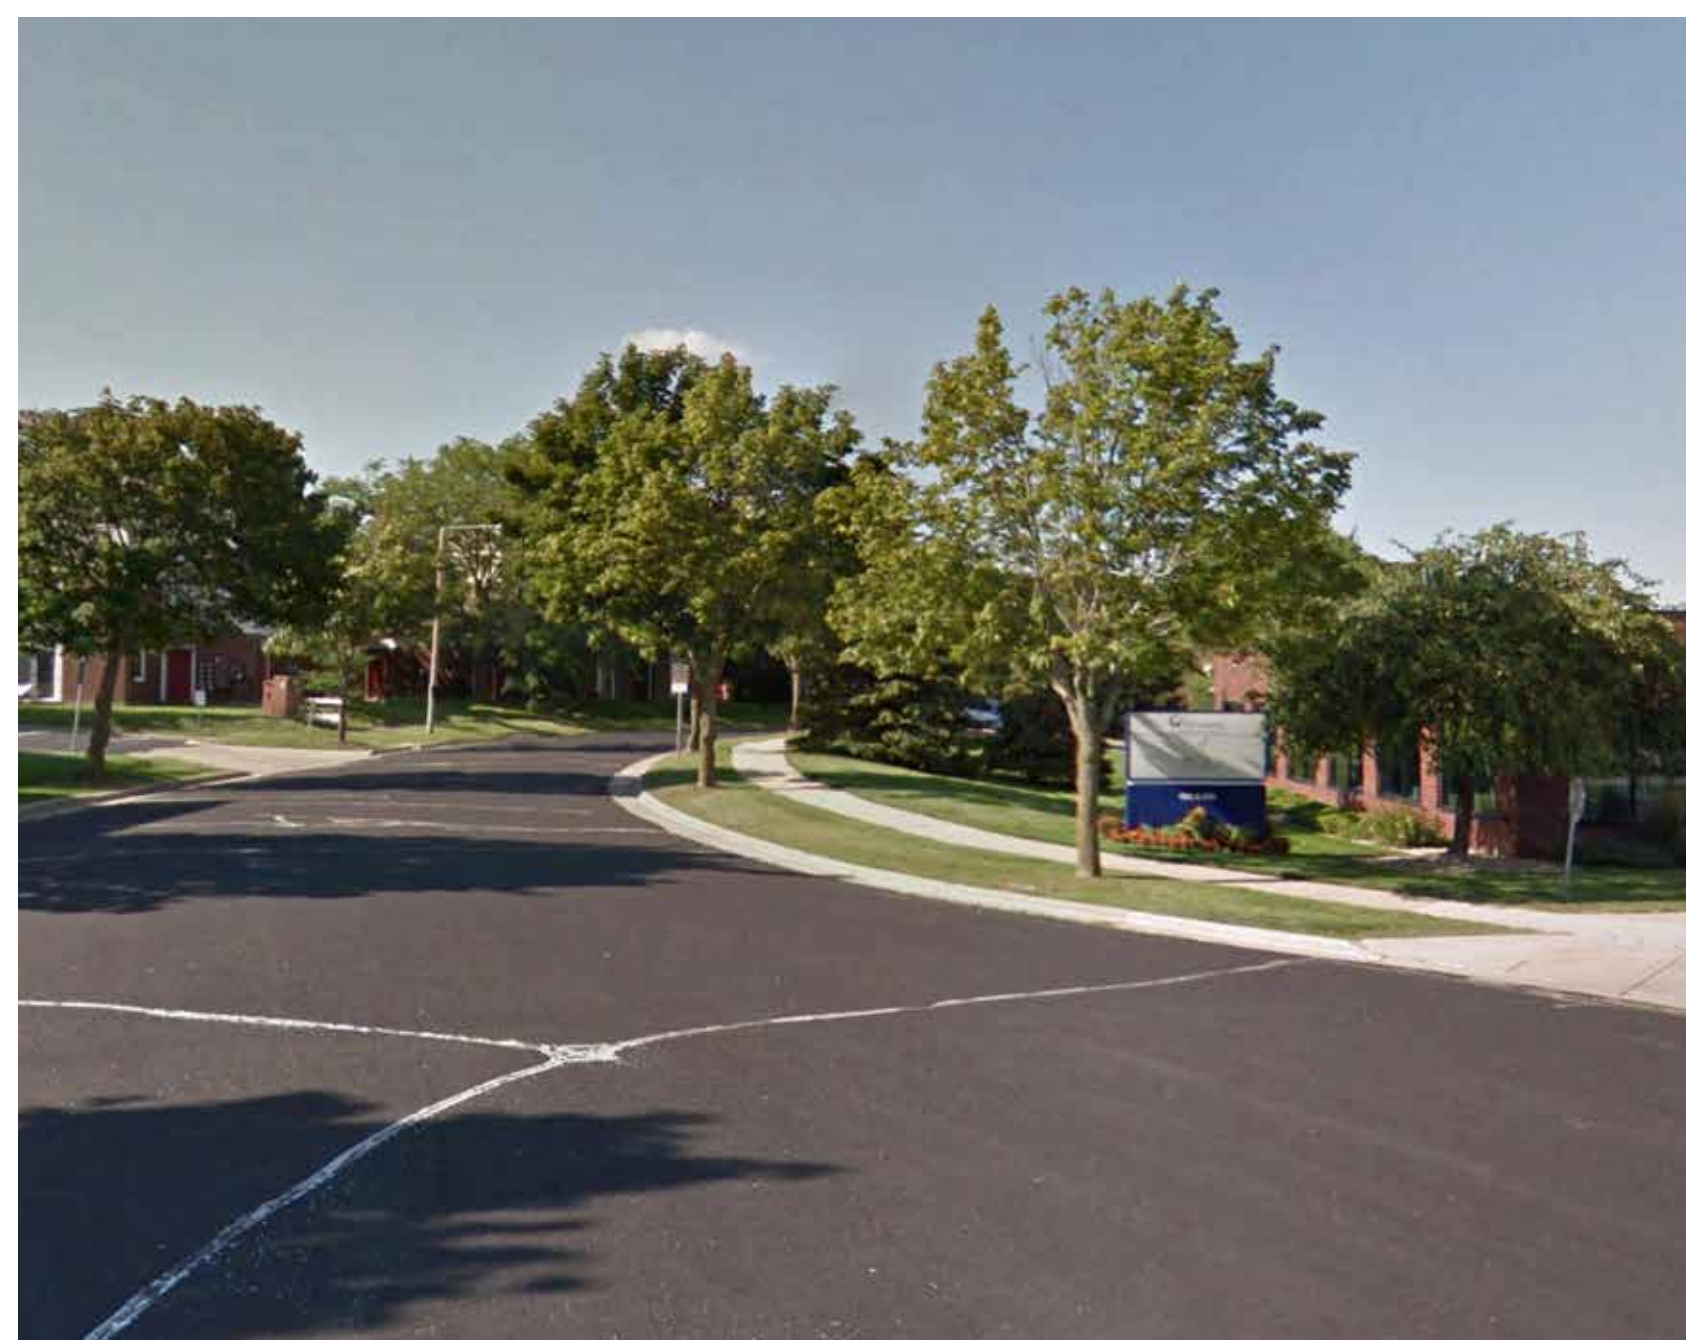

A



B



C



D



**PRELIMINARY  
NOT FOR CONSTRUCTION**

Revisions		
No.	Date	Description

**Project Information**  
Phase: LUA Date: 05/05/2021  
Project No.: 20-0084 PIC/AIC: DStahn/Schoeck  
Madison Mixed Use

**Sheet Title**  
Existing Conditions

**Sheet Number** \_\_\_\_\_ **Current Revision** \_\_\_\_\_

Copyright © 2019 by Cunningham. All Rights Reserved.