



City of Madison

Rezoning and Preliminary/Final Plat

Location

621 Pioneer Road

Project Name

Fox Knoll

Applicant

Janice Faga & Aaron Otto, Hawthorn & Stone
Chris Jackson, CJ Engineering

Existing Use

Vacant land

Proposed Use

Rezone from Temp. A to TR-C3 to create
39 single-family lots and 4 outlots for public
stormwater management


Public Hearing Dates

Plan Commission


June 7, 2021

Common Council

June 15, 2021

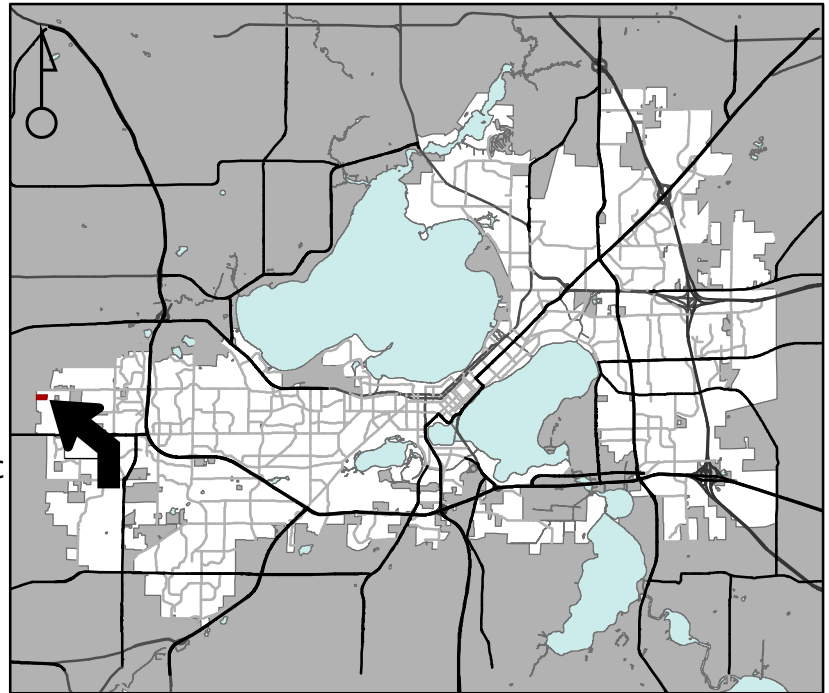

For Questions Contact: Tim Parks at: 261-9632 or tparks@cityofmadison.com or City Planning at 266-4635

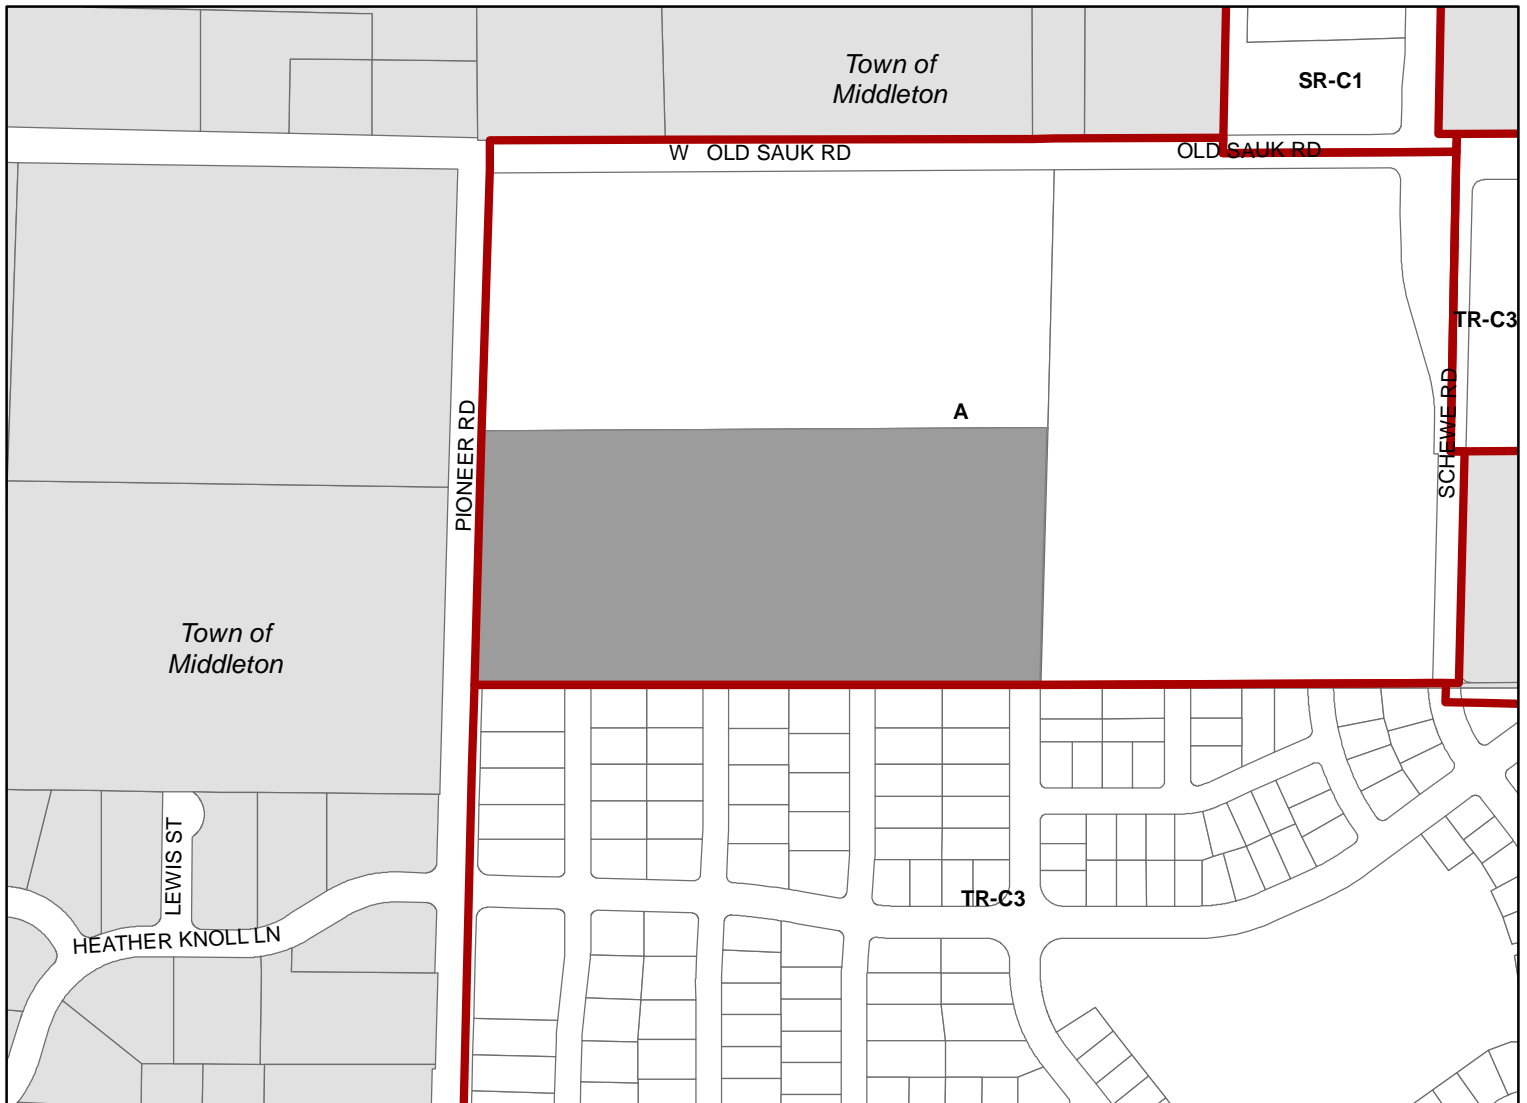

Scale : 1" = 400'

City of Madison, Planning Division : JC : Date : 4-12-21



W OLD SAUK RD

OLD SAUK RD

PIONEER RD