




Location  
204 N Few Street

Applicant  
Sarah Rasmussen  
John Wood, Woodworks Construction Solutions


Existing Use  
Accessory building

Proposed Use  
Convert accessory building into accessory dwelling unit

Public Hearing Date  
Plan Commission  
June 21, 2021

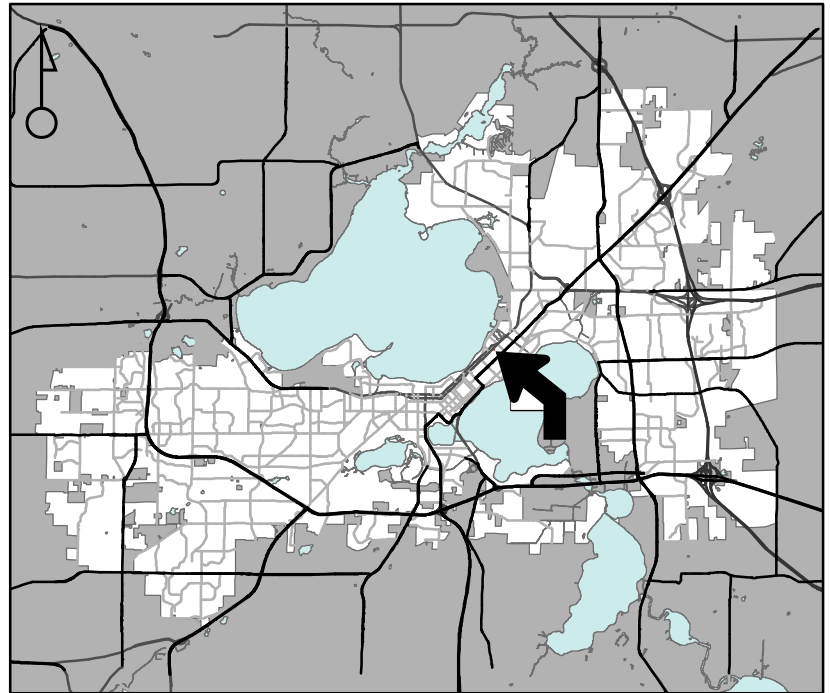

For Questions Contact: Tim Parks at: 261-9632 or [tparks@cityofmadison.com](mailto:tparks@cityofmadison.com) or City Planning at 266-4635

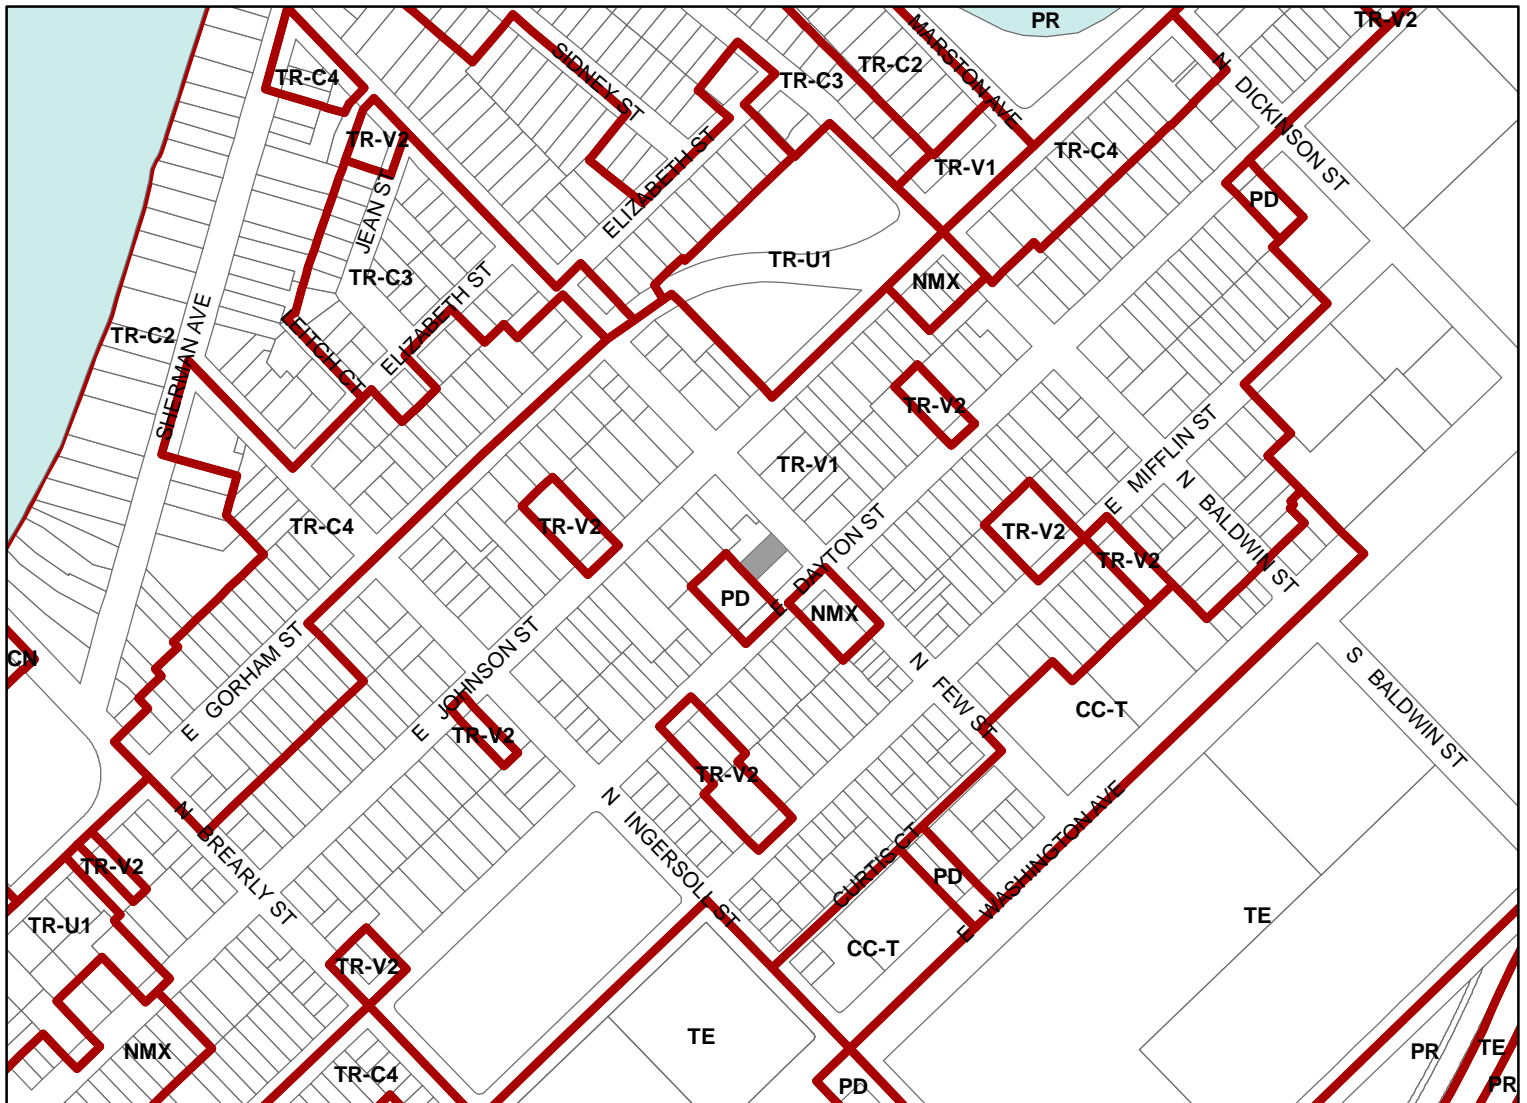

Scale : 1" = 400'

City of Madison, Planning Division : JC : Date : 5-11-21



