



Location
2302 Packers Avenue


Project Name
Villa Tap

Applicant
Chris Warren
Reese Railing


Existing Use
Restaurant-tavern

Proposed Use
Construct outdoor eating area for
restaurant-tavern

Public Hearing Date
Plan Commission
June 21, 2021

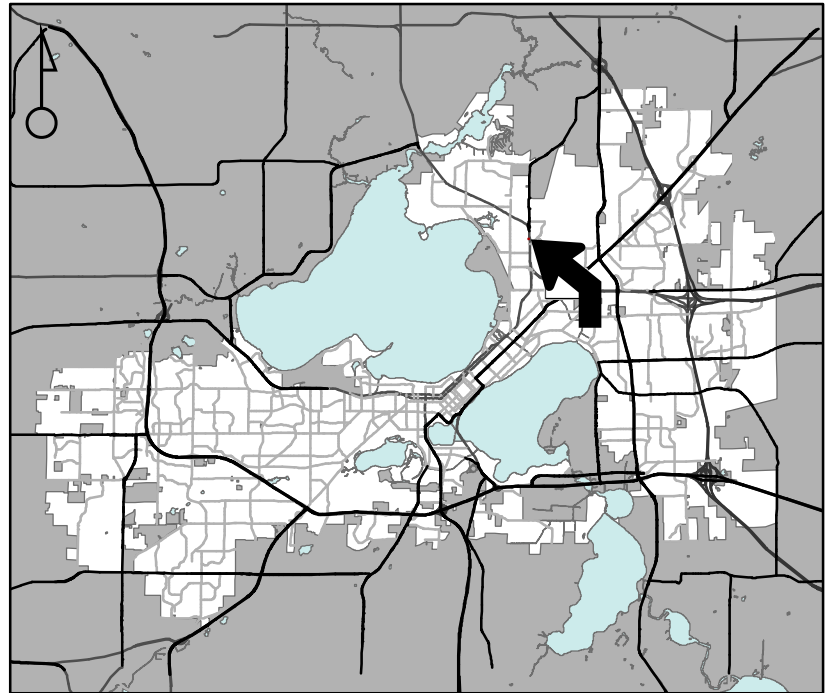

For Questions Contact: Colin Punt at: 243-0455 or cpunt@cityofmadison.com or City Planning at 266-4635

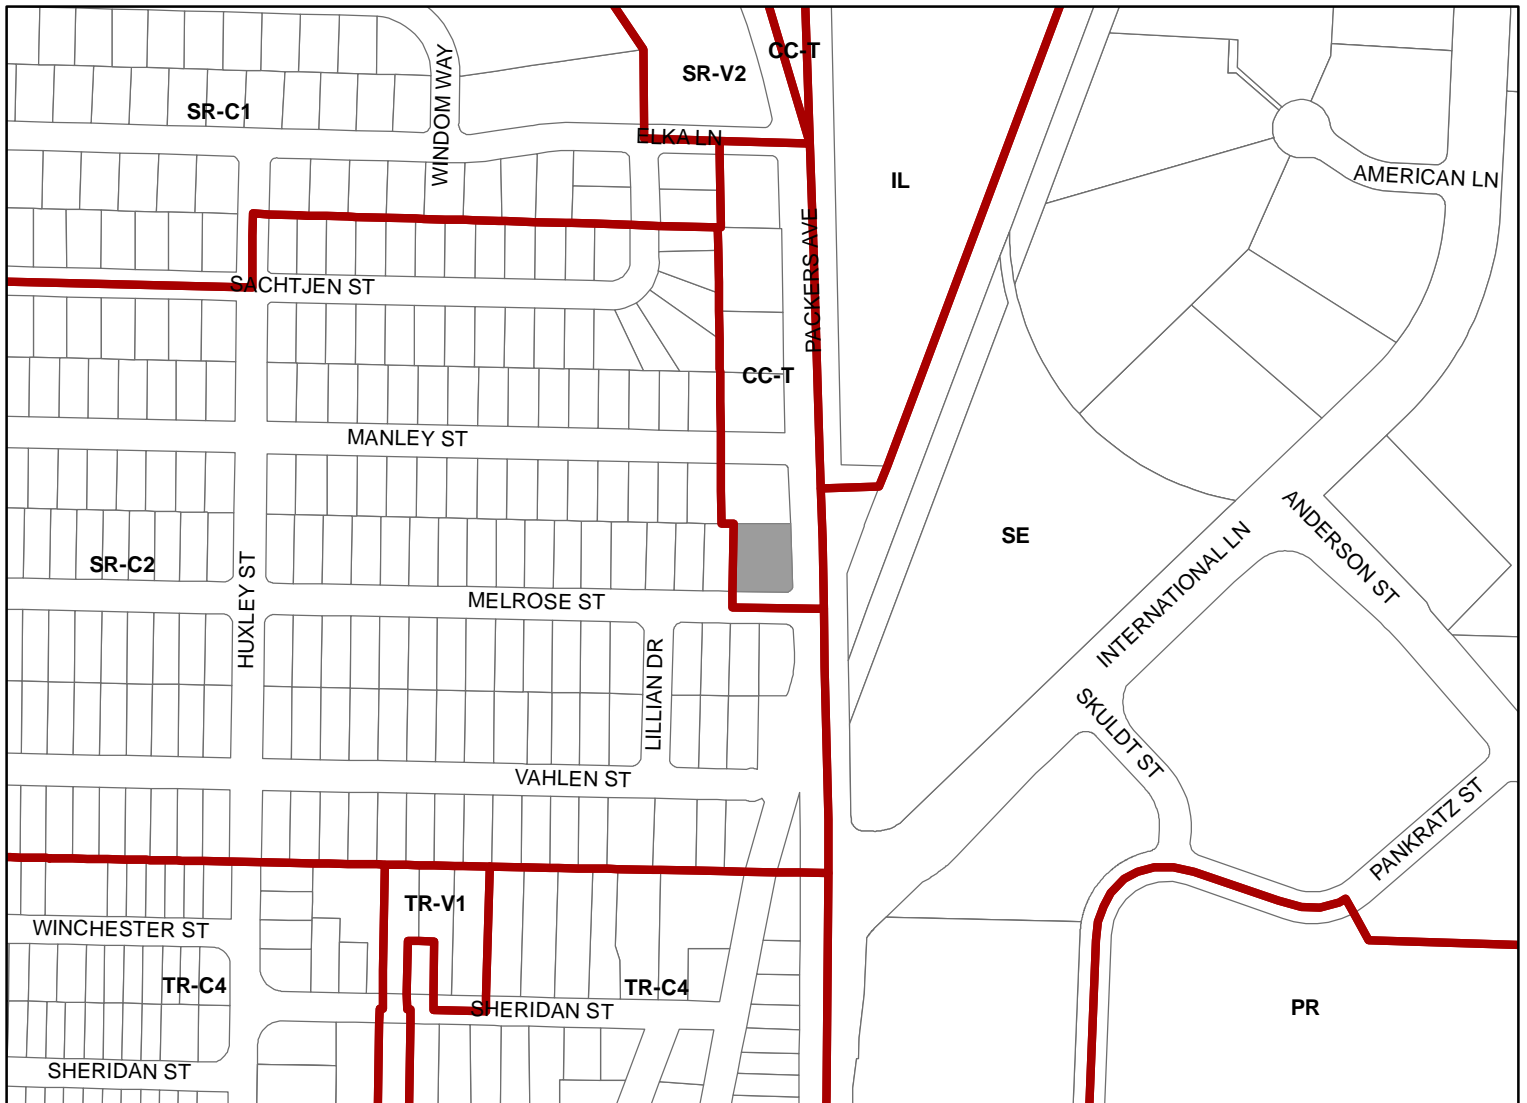

Scale : 1" = 400'

City of Madison, Planning Division : JC : Date : 5-12-21

