



# City of Madison

# Demolition


Location  
5404 Woodley Lane

Applicant  
Michael Rajterowski


Existing Use  
Single-family residence

Proposed Use  
Demolish single-family residence and  
construct new single-family residence

Public Hearing Date  
Plan Commission  
June 21, 2021

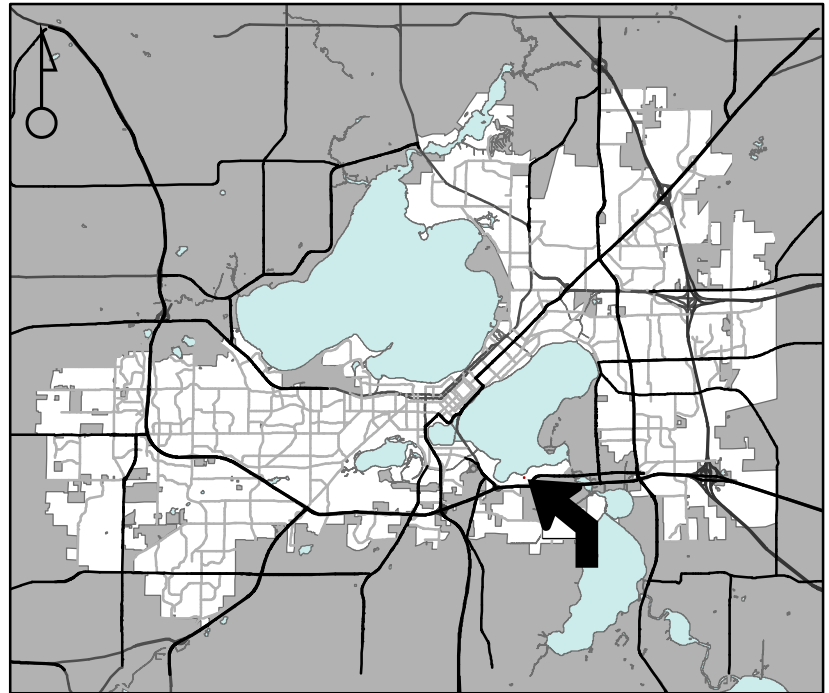

For Questions Contact: Chris Wells at: 261-9135 or [cwells@cityofmadison.com](mailto:cwells@cityofmadison.com) or City Planning at 266-4635

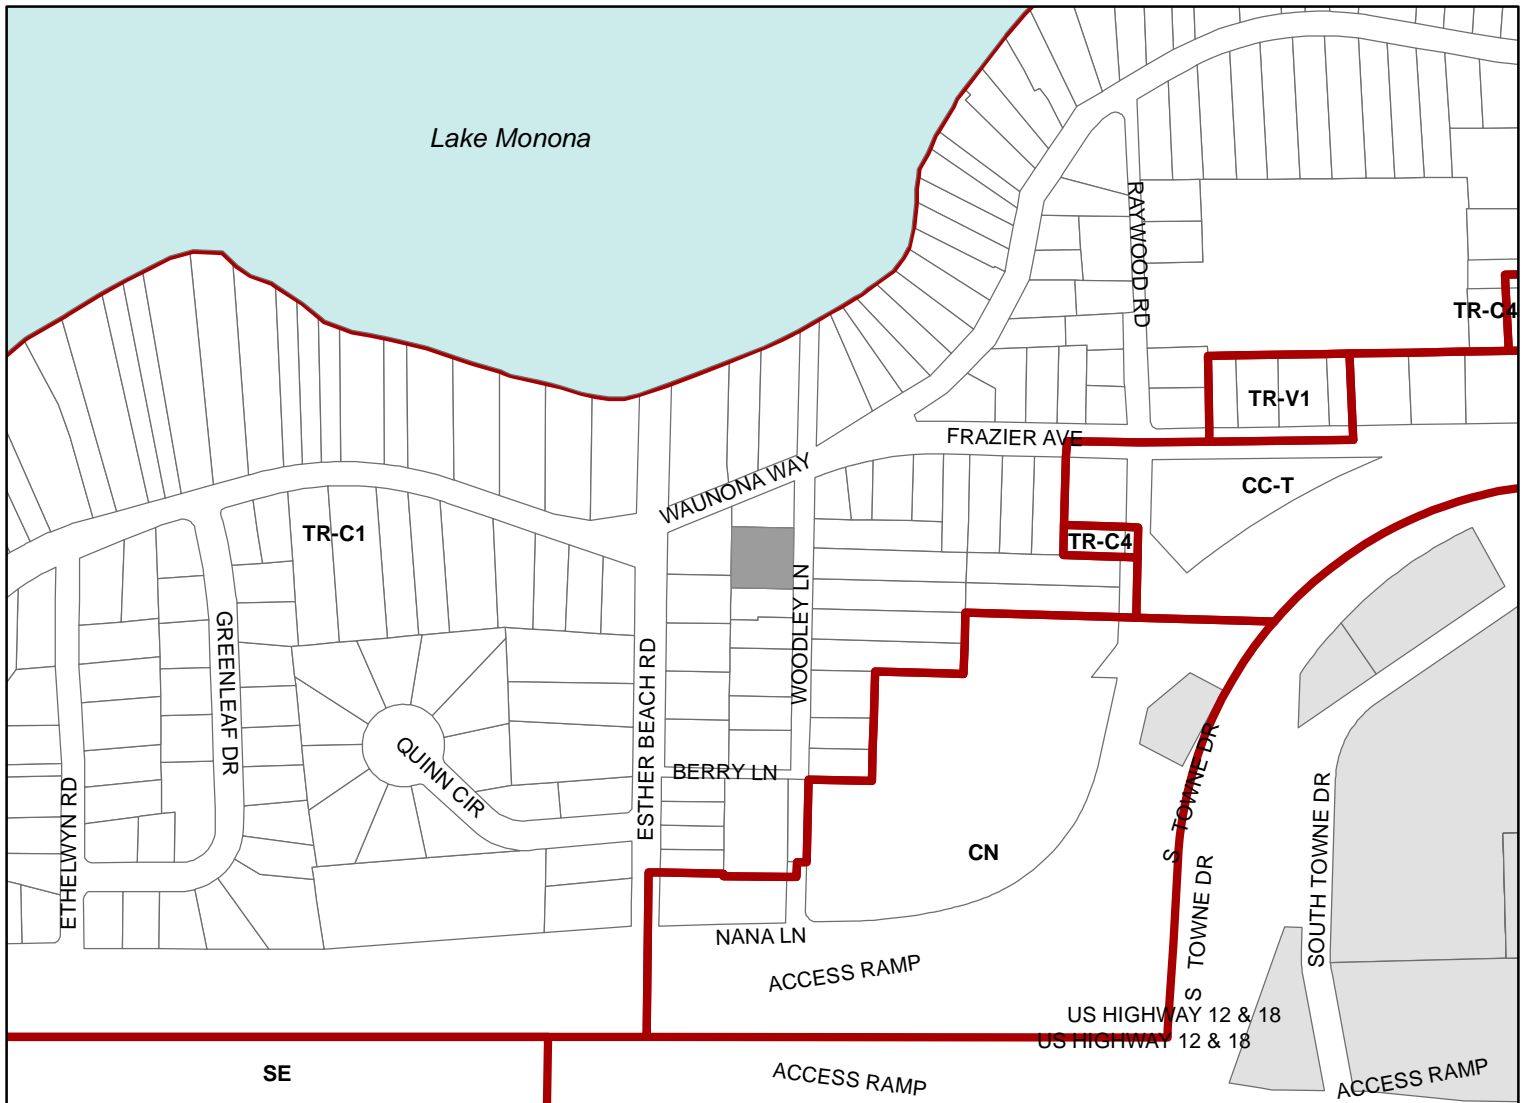

Scale : 1" = 400'

City of Madison, Planning Division : JC : Date : 5-12-21



