



### Location

6145-6301 Mineral Point Road &  
502 Genomic Drive

### Project Name

Oakwood Village Skilled Nursing Facility

### Applicant

Michael Oates, Eppstein Uhen Architects  
Oakwood Lutheran Homes, Inc.

### Proposed Use

Demolish skilled nursing facility and  
construct new skilled nursing facility  
at Oakwood Village University Woods  
campus


### Public Hearing Dates

Plan Commission


June 21, 2021

Common Council

July 6, 2021

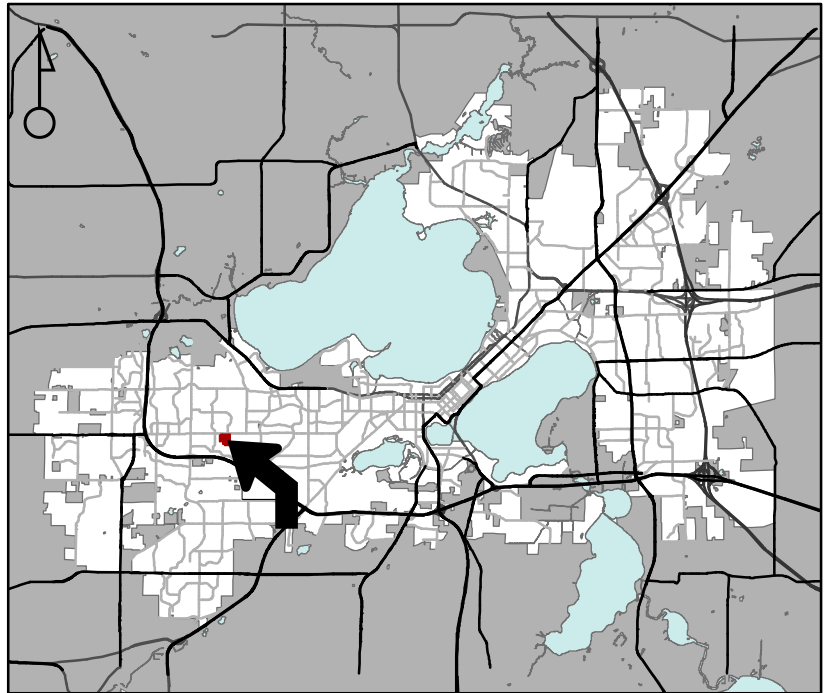

For Questions Contact: Tim Parks at: 261-9632 or [tparks@cityofmadison.com](mailto:tparks@cityofmadison.com) or City Planning at 266-4635

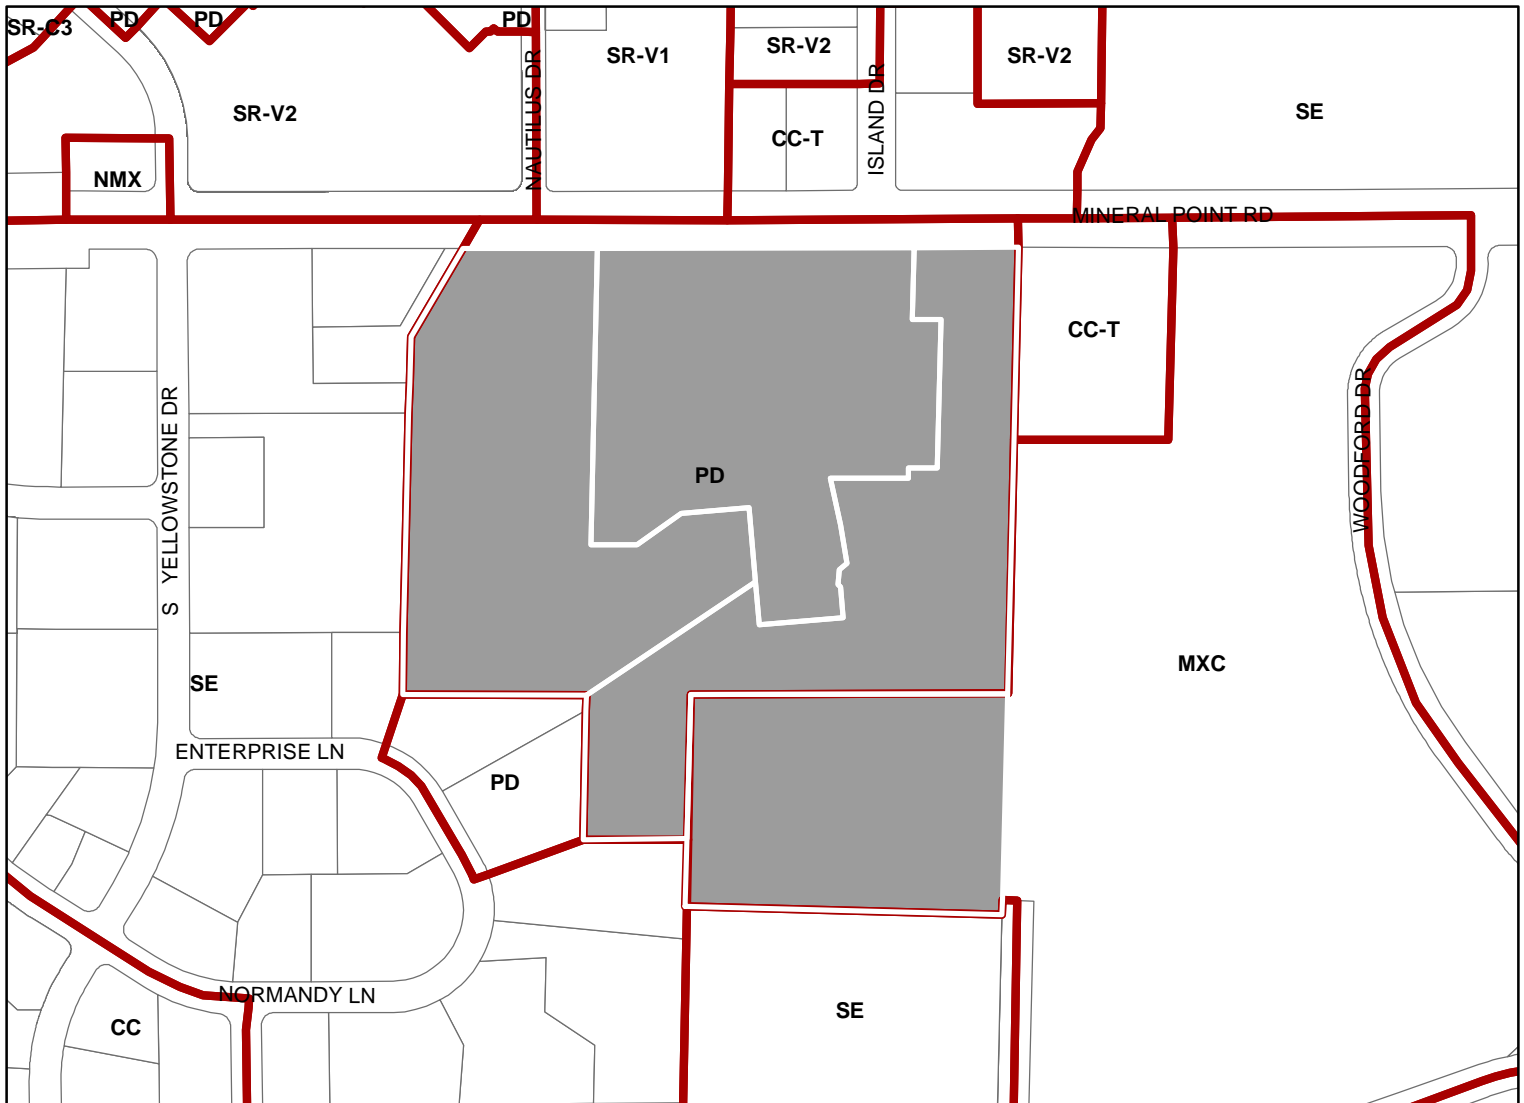

Scale : 1" = 400'

City of Madison, Planning Division : JC : Date : 6-18-21

