



City of Madison

Demolition, Conditional Use, and Certified Survey Map Referral

Location

849 E Washington Ave/14 S Paterson St

Project Name

Bakers Place

Applicant

Nathan Helbach, Bakers Place, LLC
James Cappert, JT Engineering

Existing Use

Commercial building

Proposed Use

Construct fourteen-story mixed-use bldg. containing approximately 10,000 sq. ft. of commercial space and 225 apartments

Public Hearing Dates



Plan Commission

July 12, 2021

Common Council (for CSM)

July 20, 2021

For Questions Contact: Tim Parks at: 261-9632 or tparks@cityofmadison.com or City Planning at 266-4635

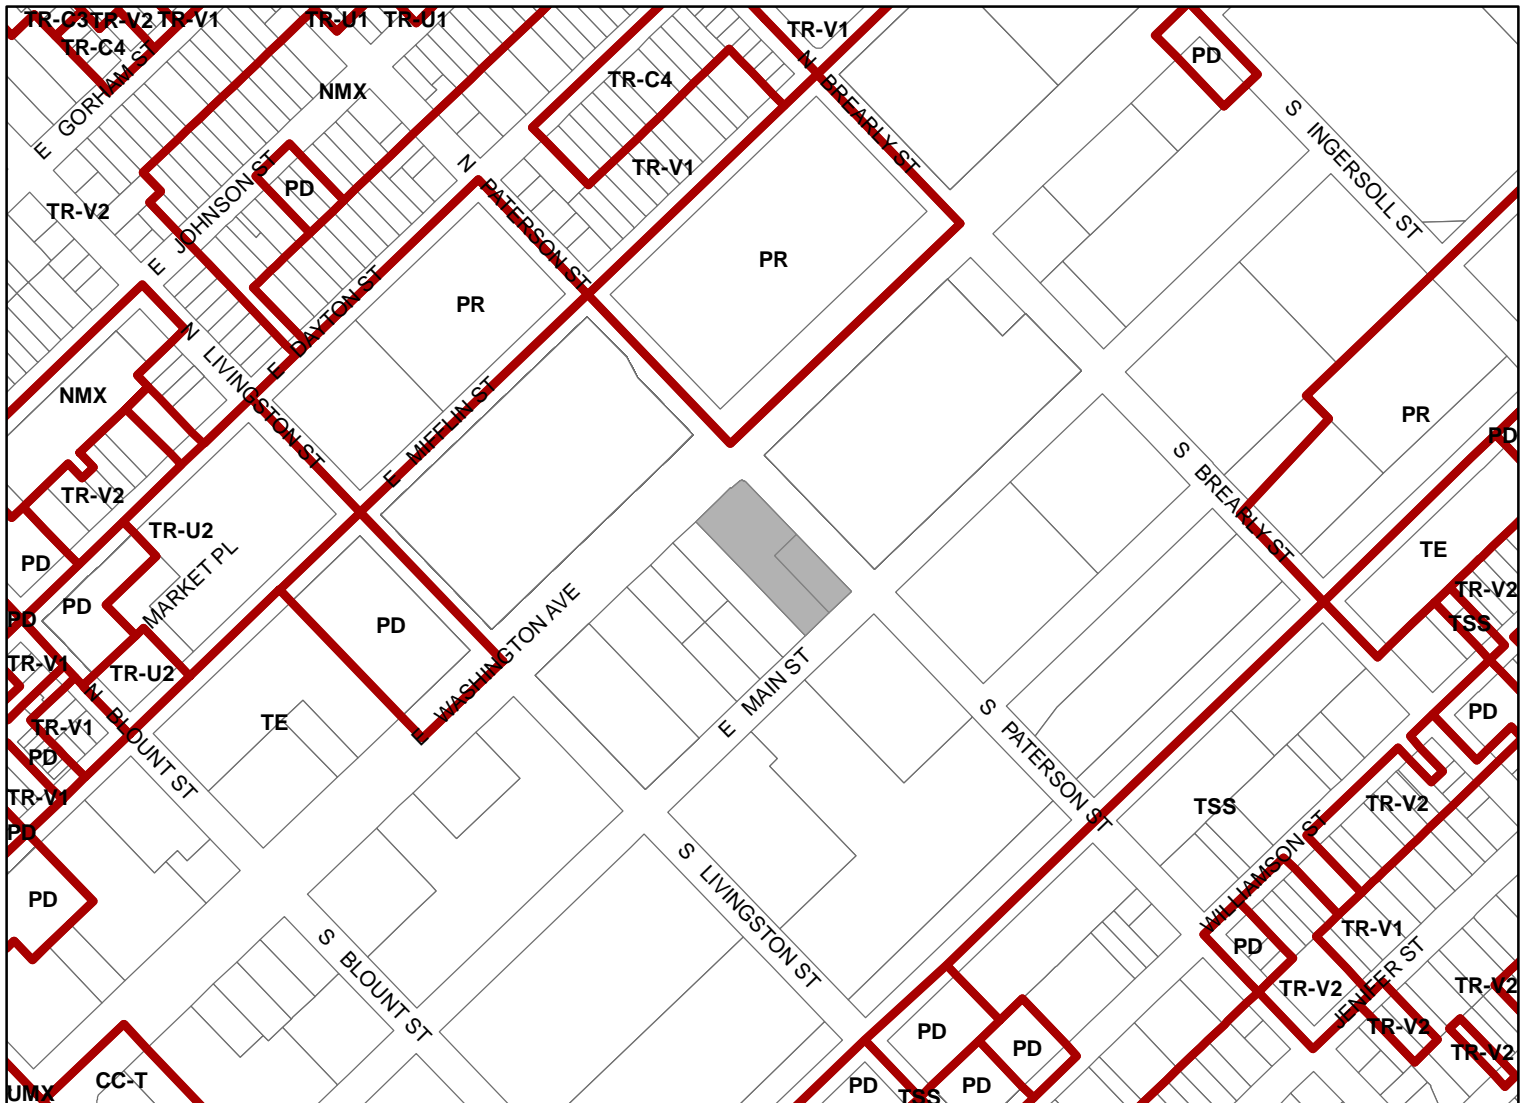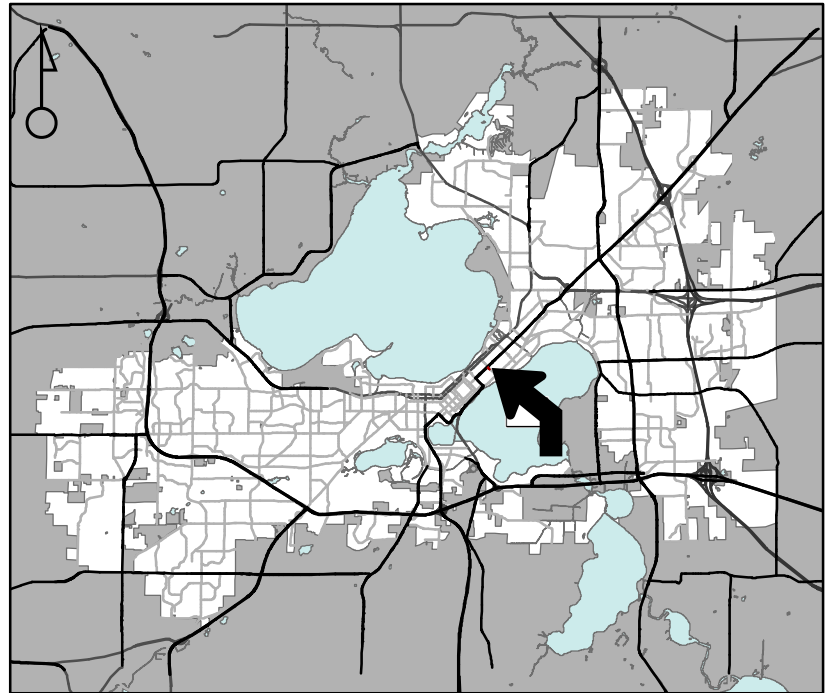

Scale : 1" = 400'

City of Madison, Planning Division : JC : Date : 7-7-21

