



City of Madison

Demolition

Location

3570-3578 E Washington Avenue

Applicant

Bernard Caputo & Sam Liedtke
Jane Street Holdings, LLC

Existing Use

Residential buildings


Proposed Use

Demolish two single-family residences and a two-family residence with no proposed use


Public Hearing Date

Plan Commission

August 9, 2021

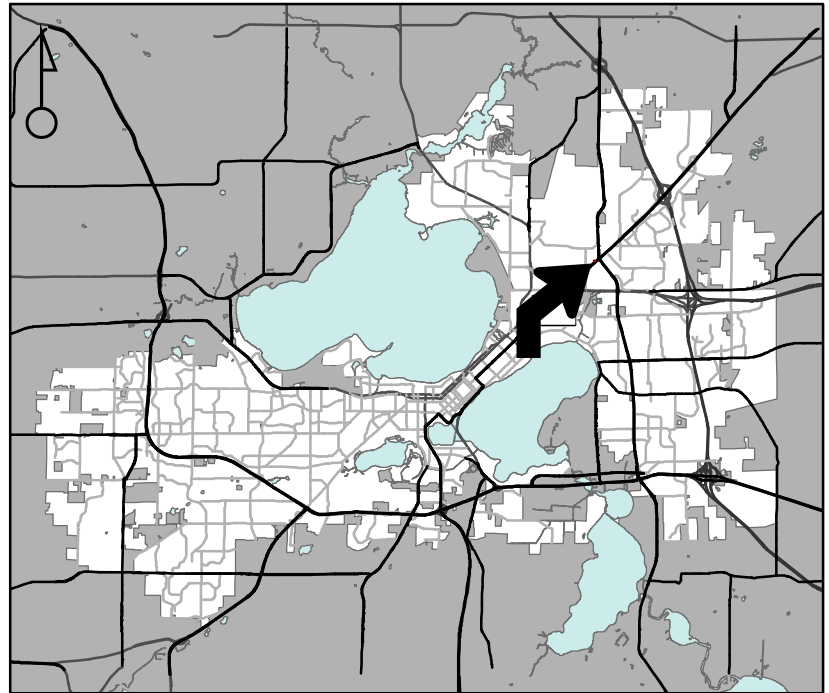

For Questions Contact: Tim Parks at: 261-9632 or tparks@cityofmadison.com or City Planning at 266-4635

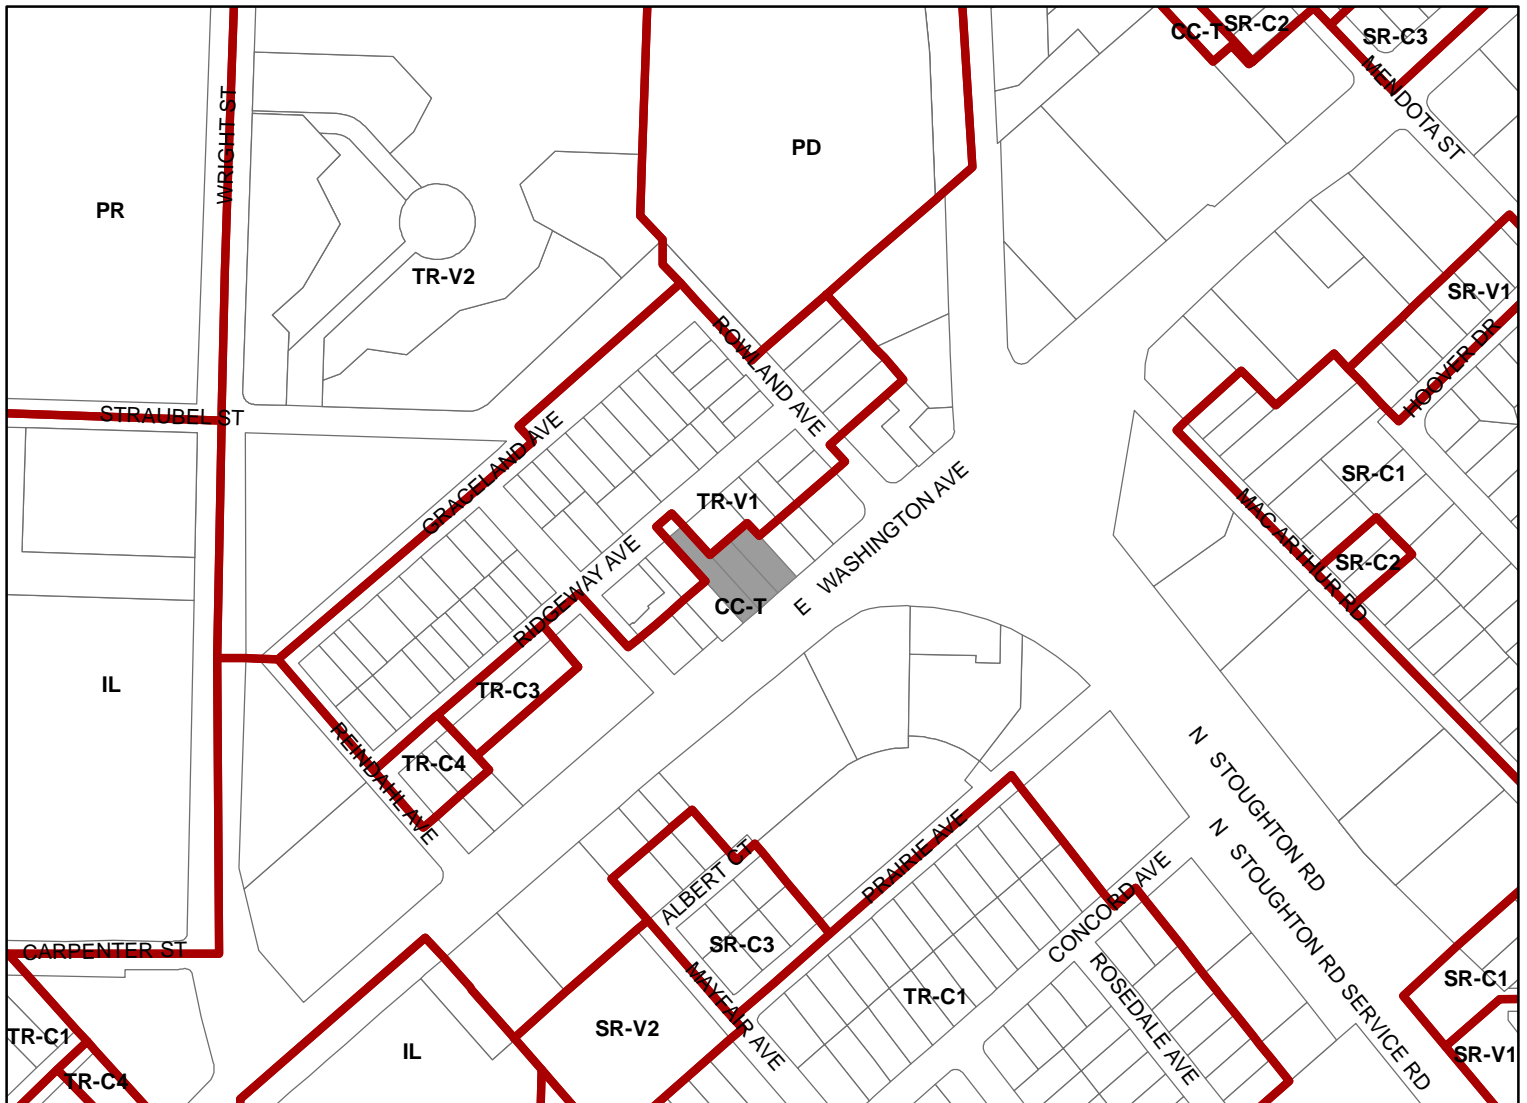

Scale : 1" = 400'

City of Madison, Planning Division : JC : Date : 6-30-21

