



# City of Madison

## Conditional Use


Location  
1620 Waunona Way

Applicant  
Ro Mehta & Jerdan Ruff  
Jeff Stowe, Sto Architecture, LLC


Existing Use  
Single-family residence

Proposed Use  
Reconstruct accessory building (boathouse)  
on lakefront parcel

Public Hearing Date  
Plan Commission  
August 9, 2021

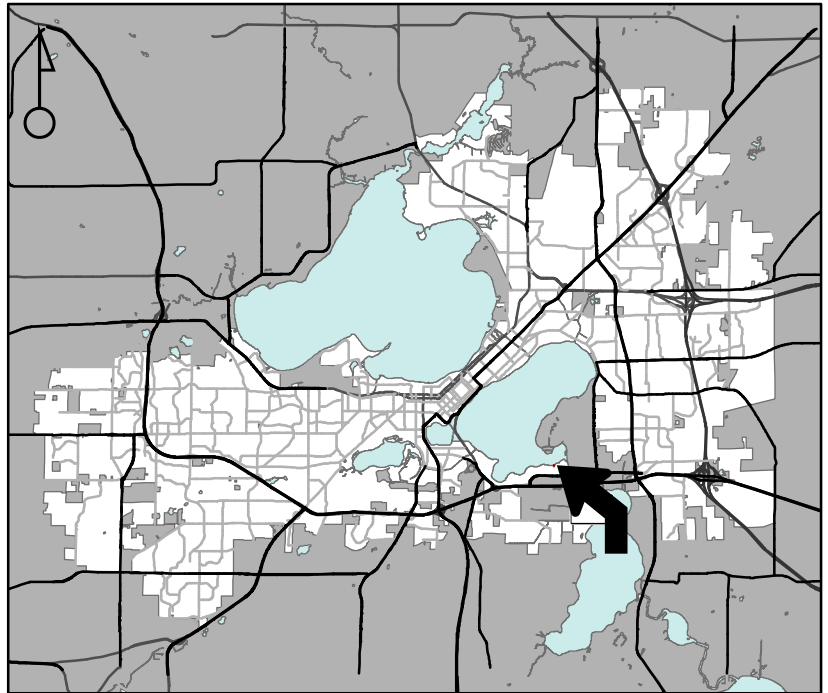

For Questions Contact: Colin Punt at: 243-0455 or [cpunt@cityofmadison.com](mailto:cpunt@cityofmadison.com) or City Planning at 266-4635

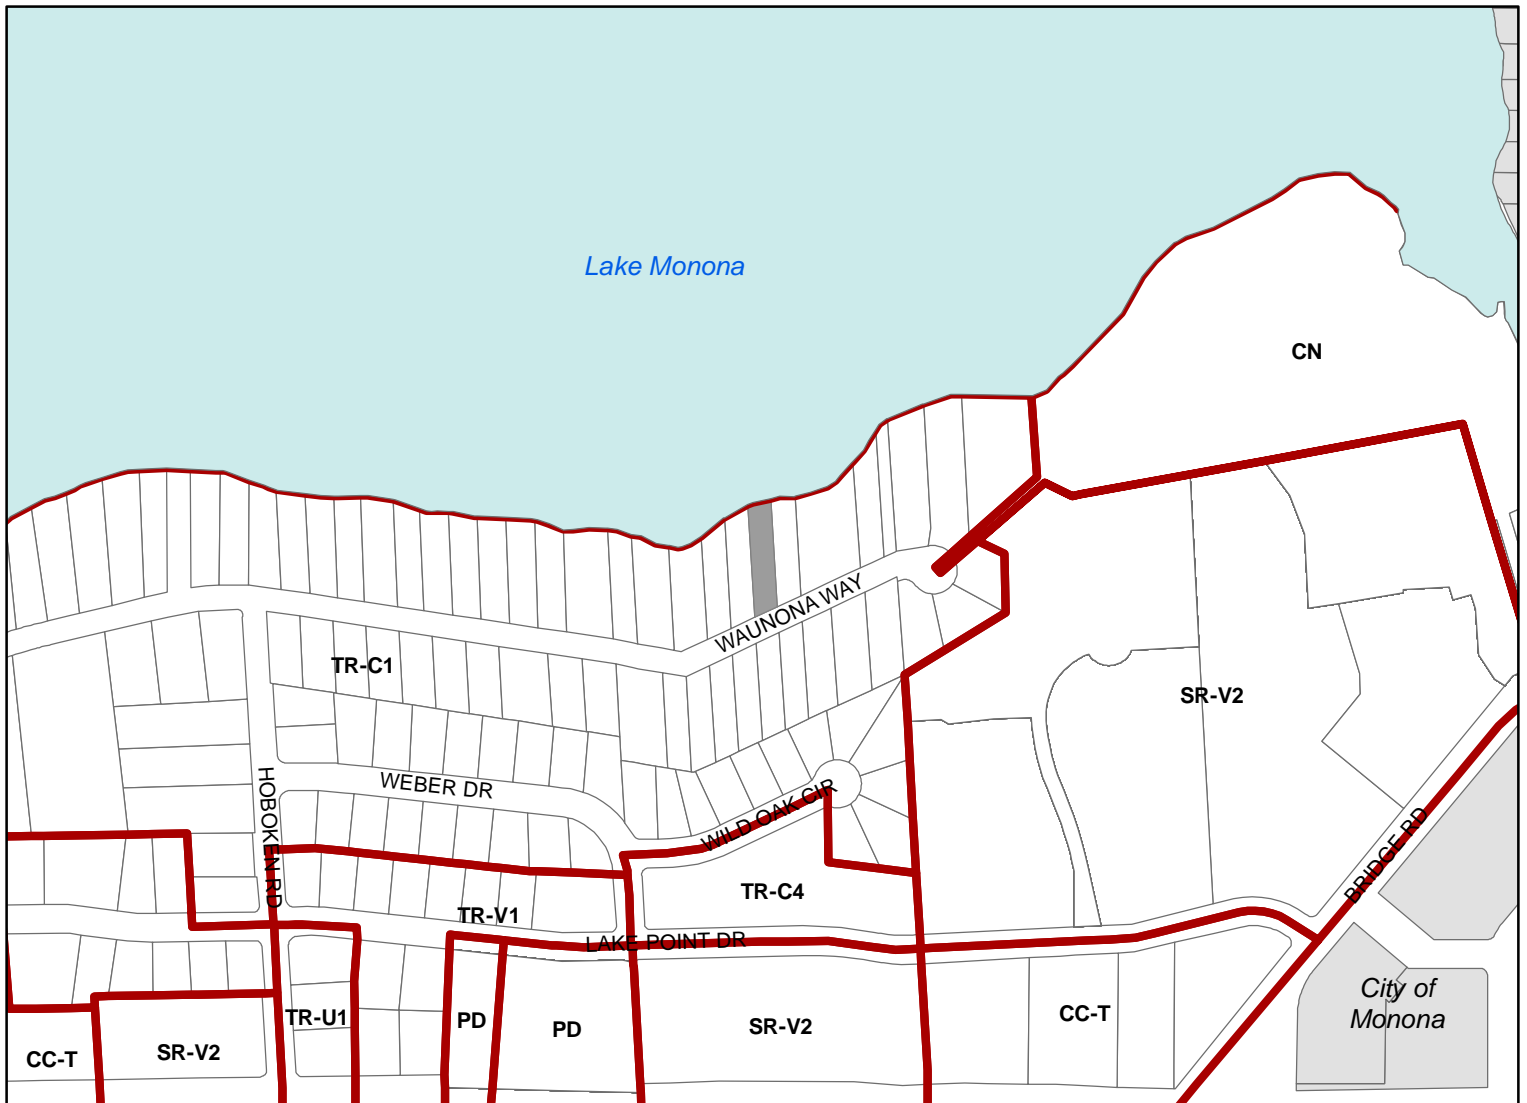

Scale : 1" = 400'

City of Madison, Planning Division : JC : Date : 6-29-21



