



# City of Madison

# Demolition

### Location

507 Davidson Street

### Applicant

Rick North, Residential Design Build, LLC

### Existing Use

Single-family residence


### Proposed Use

Demolish single-family residence and construct new single-family residence


### Public Hearing Date

Plan Commission

August 9, 2021

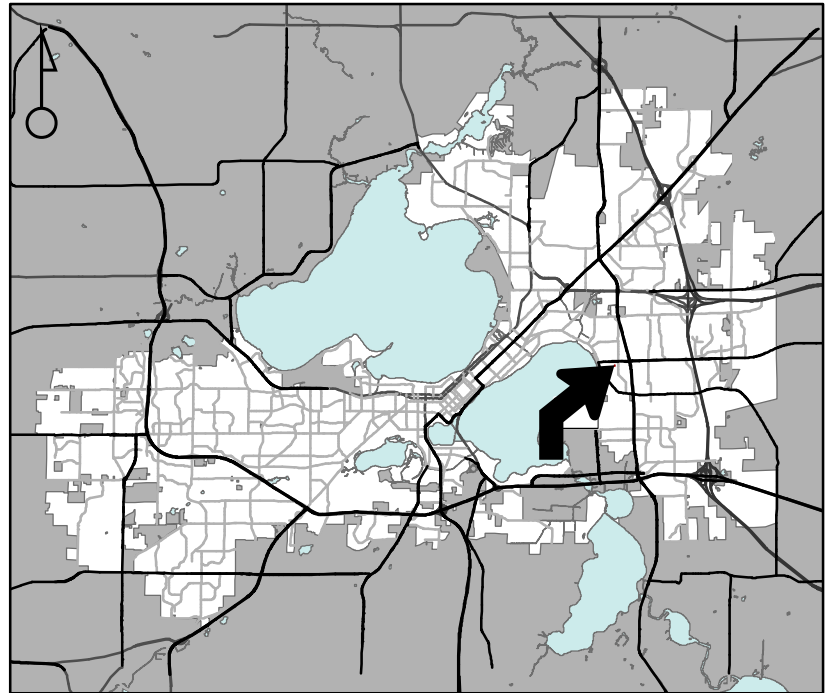

For Questions Contact: Tim Parks at: 261-9632 or [tparks@cityofmadison.com](mailto:tparks@cityofmadison.com) or City Planning at 266-4635

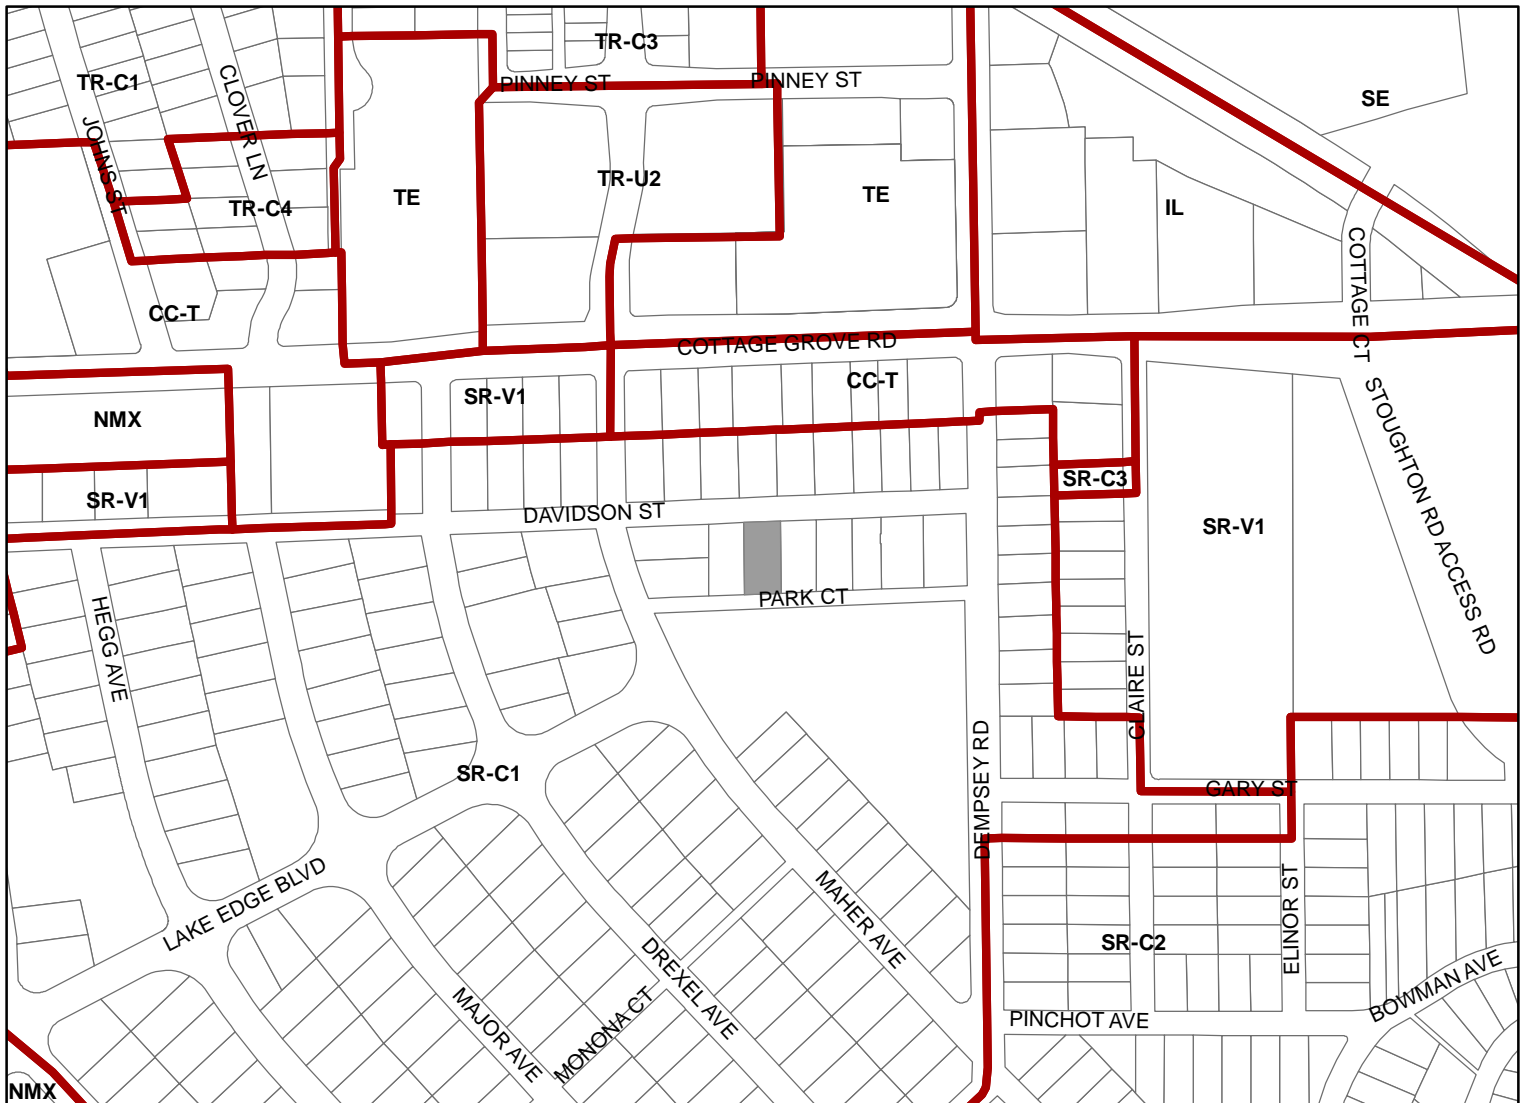

Scale : 1" = 400'

City of Madison, Planning Division : JC : Date : 6-29-21



