



City of Madison

Conditional Use

Location

2222 E Washington Avenue

Project Name

East High School

Applicant

Brandon Halverson, Madison Metropolitan School District
Jackie Michaels, Eppstein Uhen Architects

Proposed Use



Renovate and construct additions to East High School and construction of addition of a new turf football field

Public Hearing Dates

Plan Commission

August 9, 2021

For Questions Contact: Chris Wells at: 261-9135 or cwells@cityofmadison.com or City Planning at 266-4635

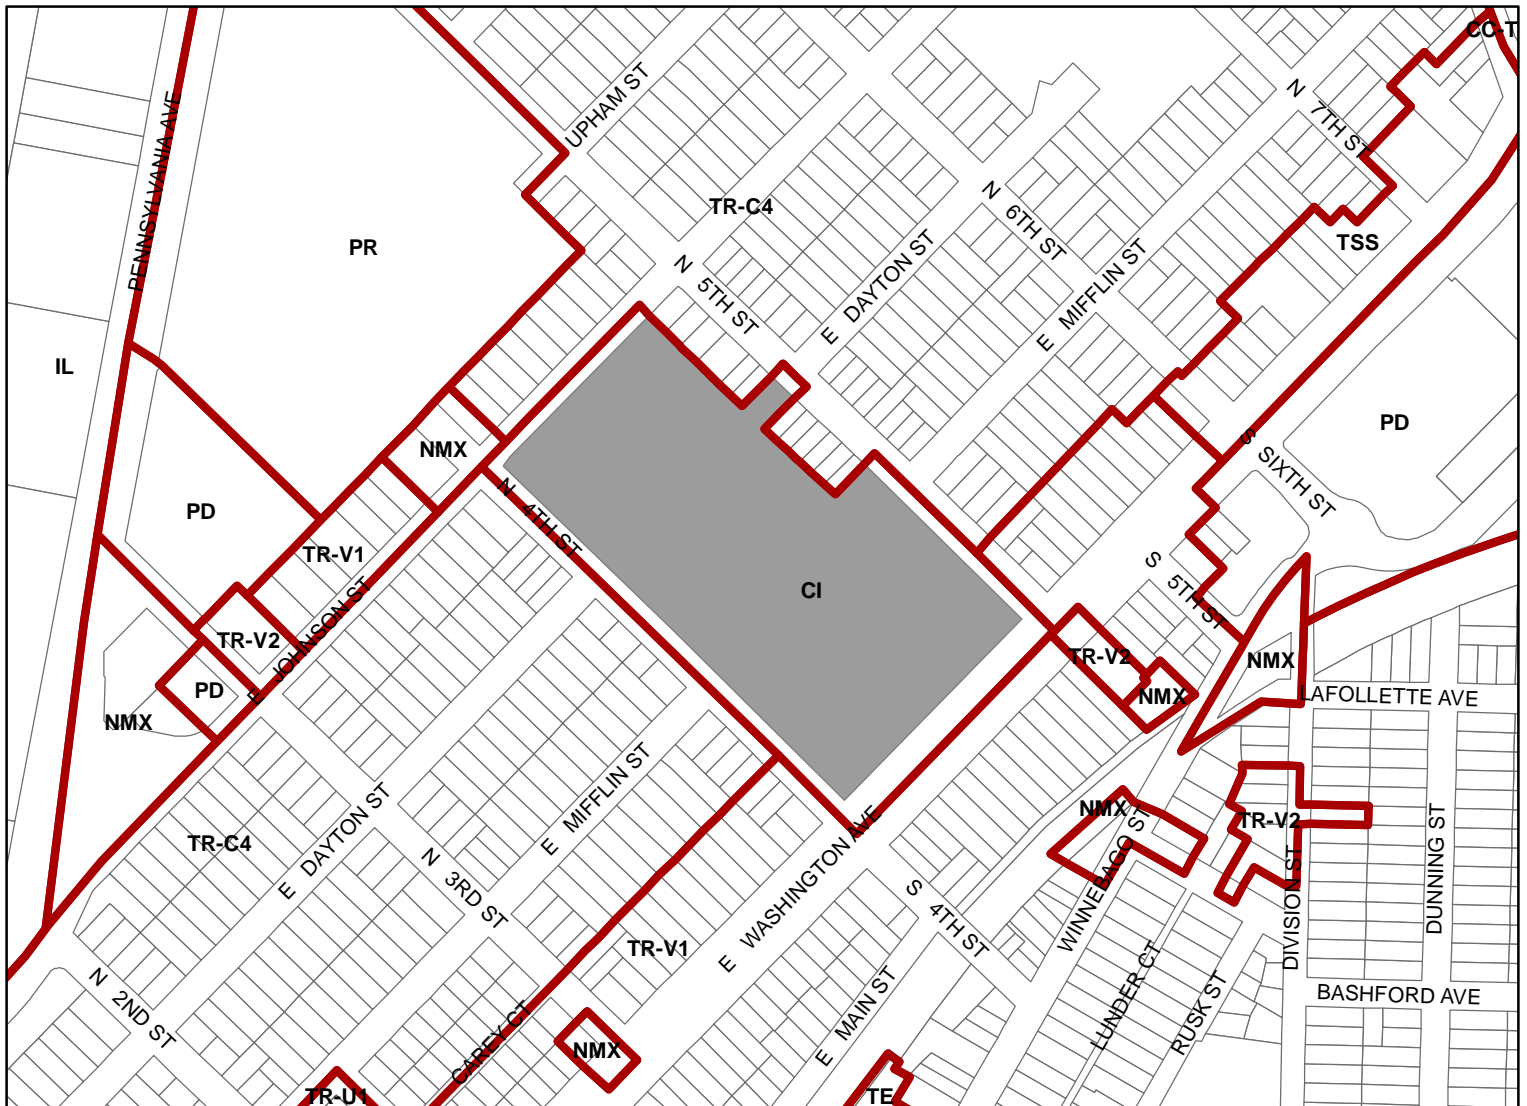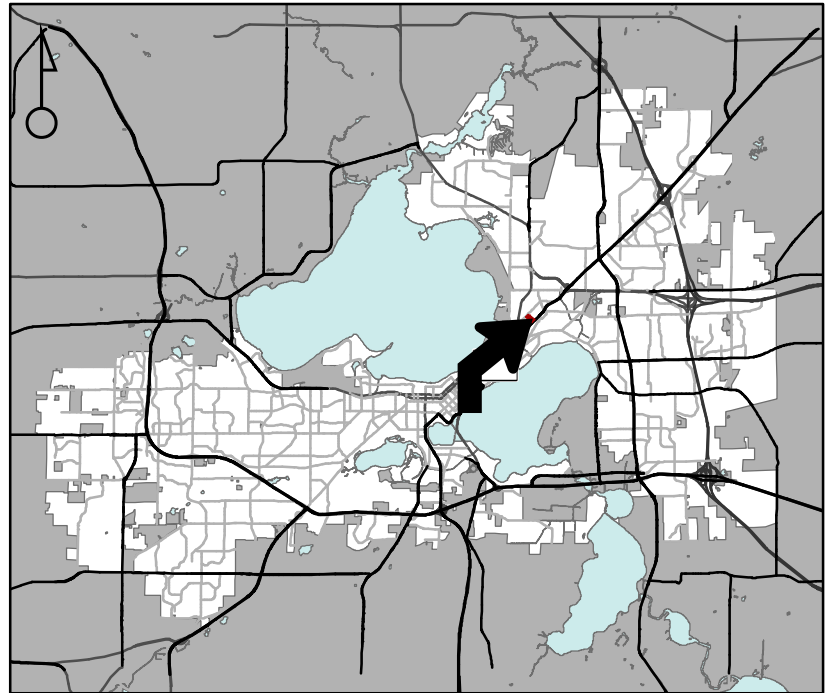

Scale : 1" = 400'

City of Madison, Planning Division : JC : Date : 6-9-21

