



Location

105 Grand Avenue/2500 Regent Street

Project Name

Madison West High School

Applicant

Brandon Halverson, Madison Metropolitan School District
Jackie Michaels, Eppstein Uhen Architects

Existing Use

Athletic fields


Proposed Use

Modifications to the outdoor athletic fields for Madison West High School


Public Hearing Date

Plan Commission

August 9, 2021

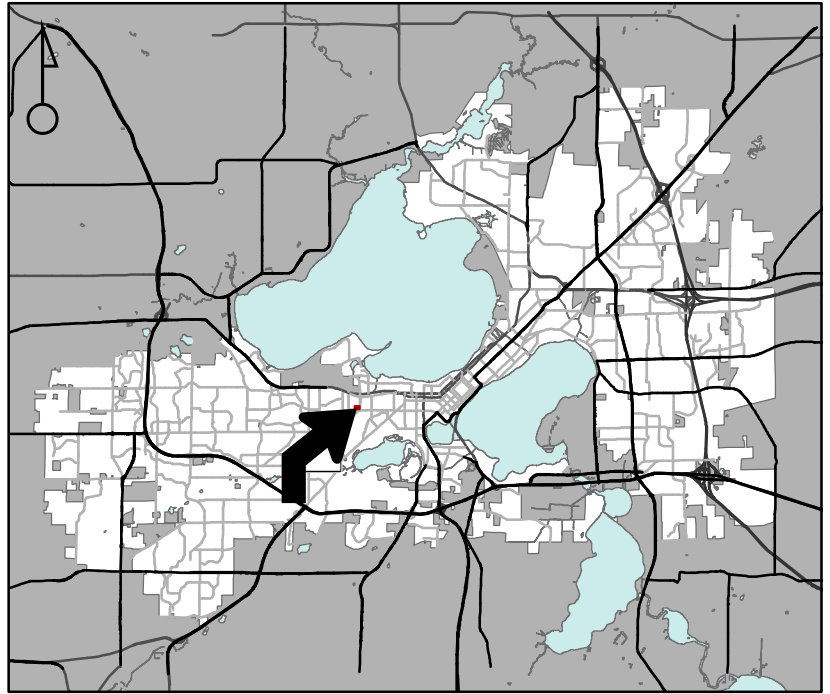

For Questions Contact: Chris Wells at: 261-9135 or cwells@cityofmadison.com or City Planning at 266-4635

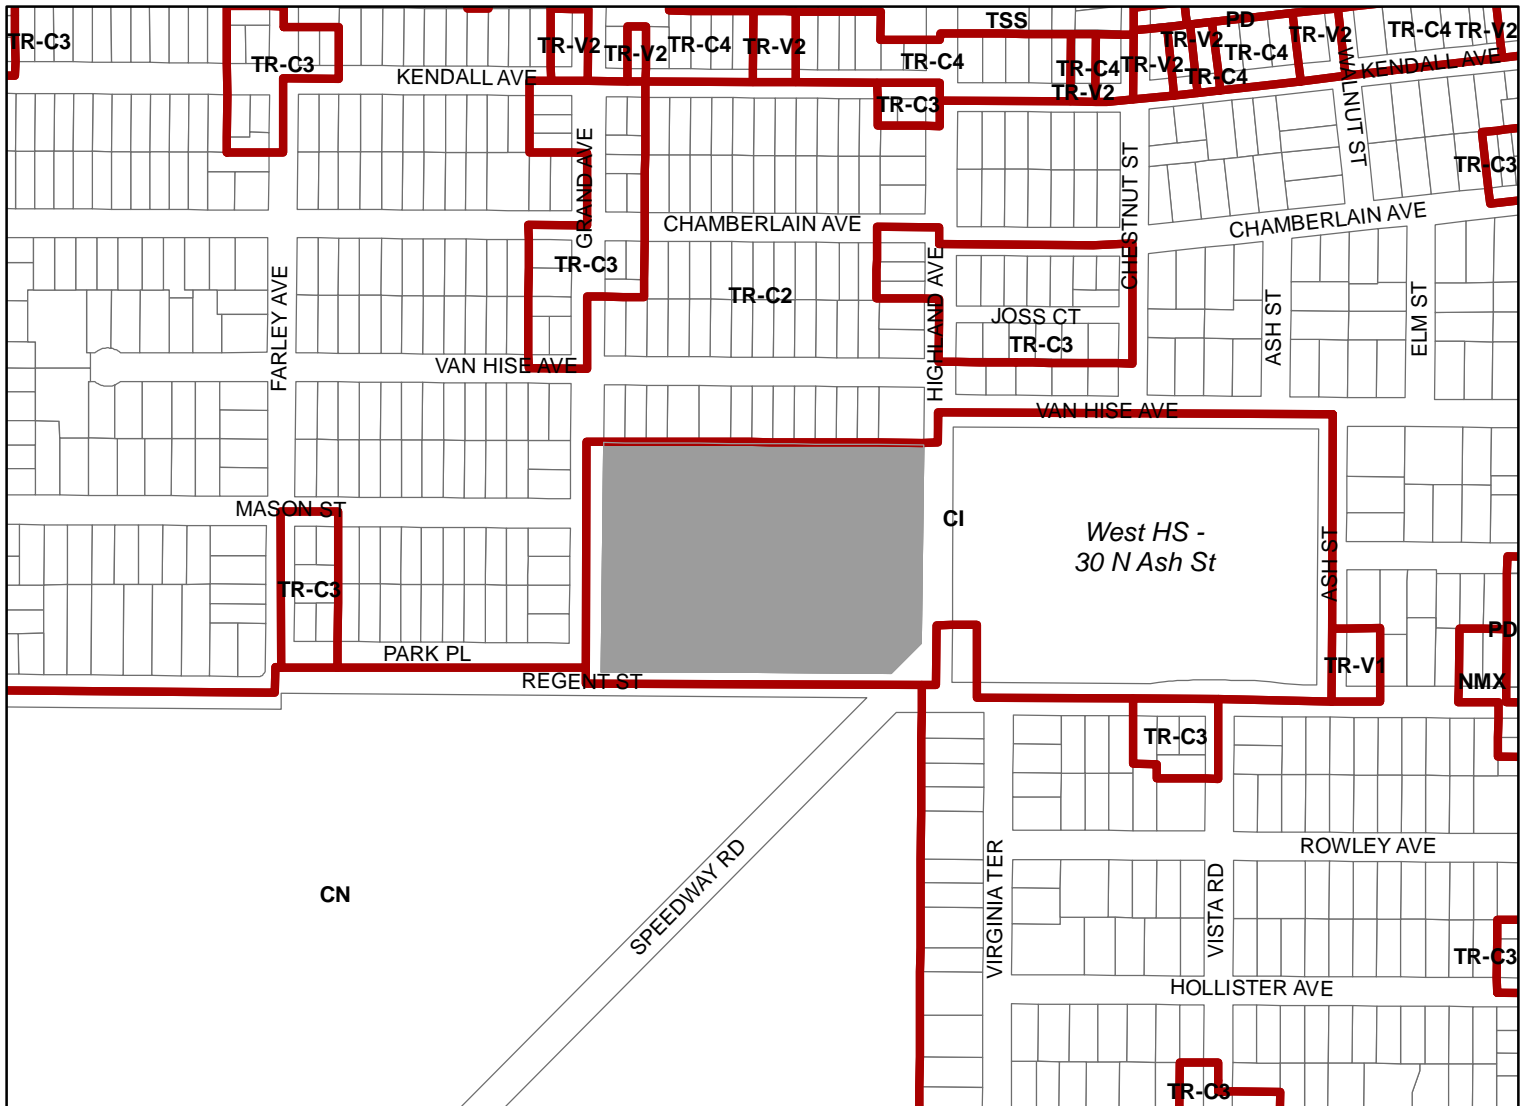

Scale : 1" = 400'

