



# City of Madison

## Demolition, Rezoning, Conditional Use & CSM Referral

### Location

30 Ash Street/2300-2436 Regent Street

### Applicant

Brandon Halverson, Madison Metropolitan School District  
Jackie Michaels, Eppstein Uhen Architects

From: TR-C1 To: CI


### Proposed Use

Renovate and construct additions to West High School and athletic facilities, demolish and rezone 2436 Regent Street, and create one institutional lot


### Public Hearing Dates

Plan Commission  
August 9, 2021

Common Council  
August 31, 2021

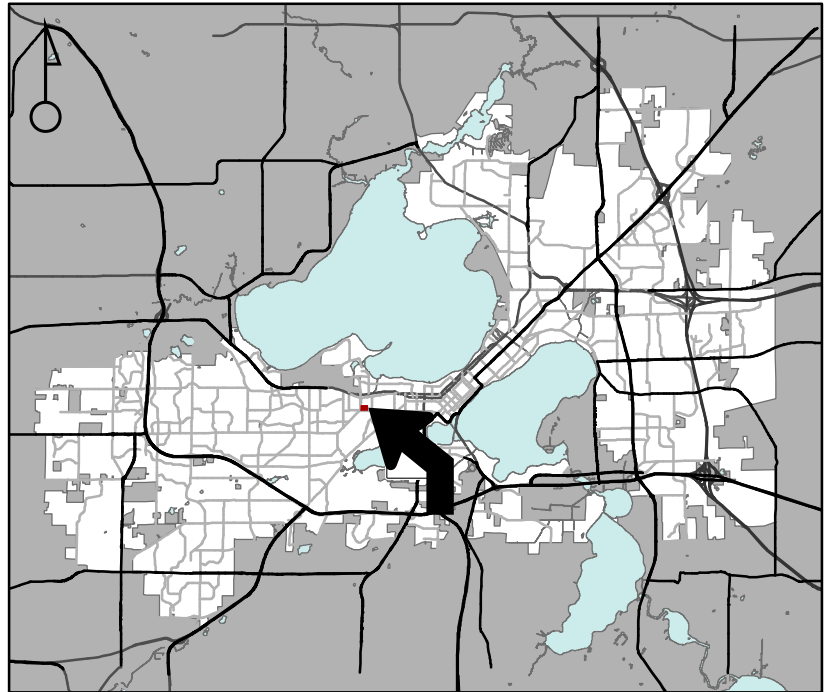

For Questions Contact: Chris Wells at: 261-9135 or cwells@cityofmadison.com or City Planning at 266-4635

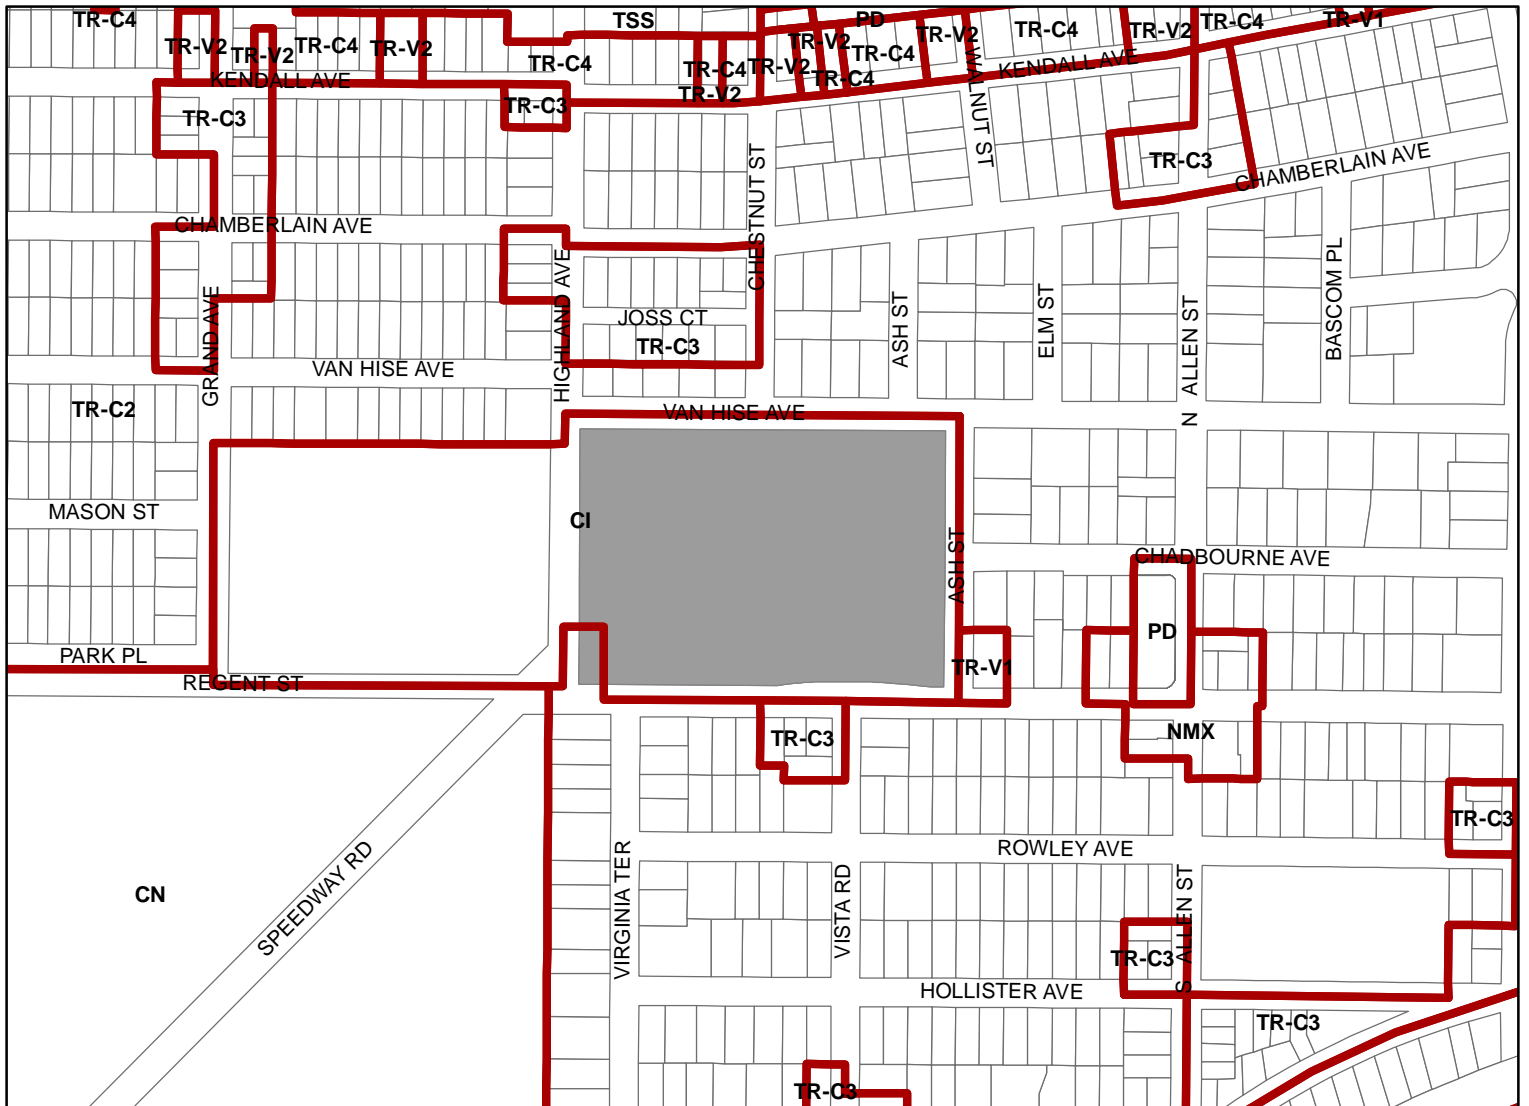

Scale : 1" = 400'

City of Madison, Planning Division : - : Date : -

