




Location
718 Dearholt Road

Applicant
Benjamin Nyquist
Mike Robinson, Robinson Brothers


Existing Use
Single-family residence

Proposed Use
Demolish single-family residence and
construct new single-family residence

Public Hearing Date
Plan Commission
August 23, 2021

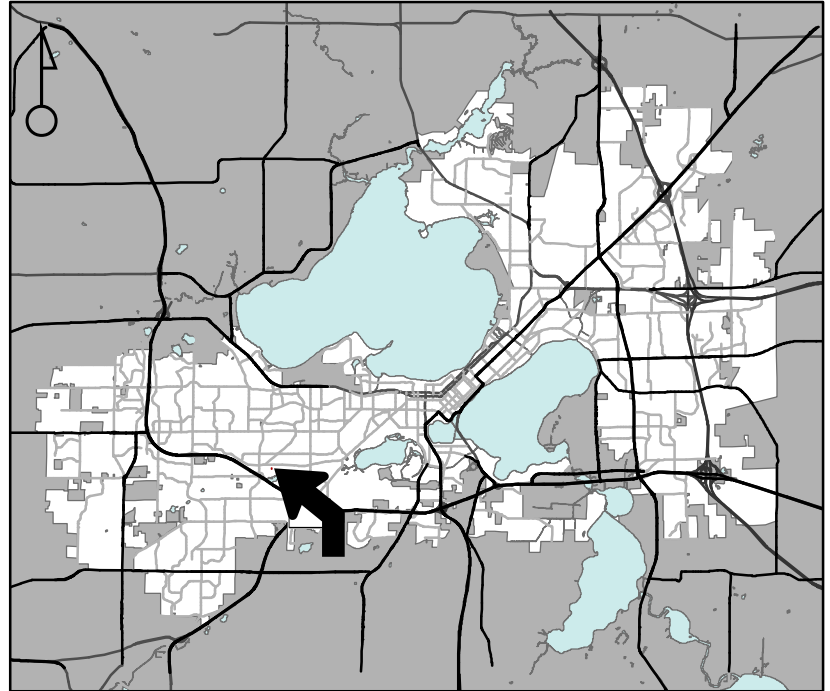

For Questions Contact: Chris Wells at: 261-9135 or cwells@cityofmadison.com or City Planning at 266-4635

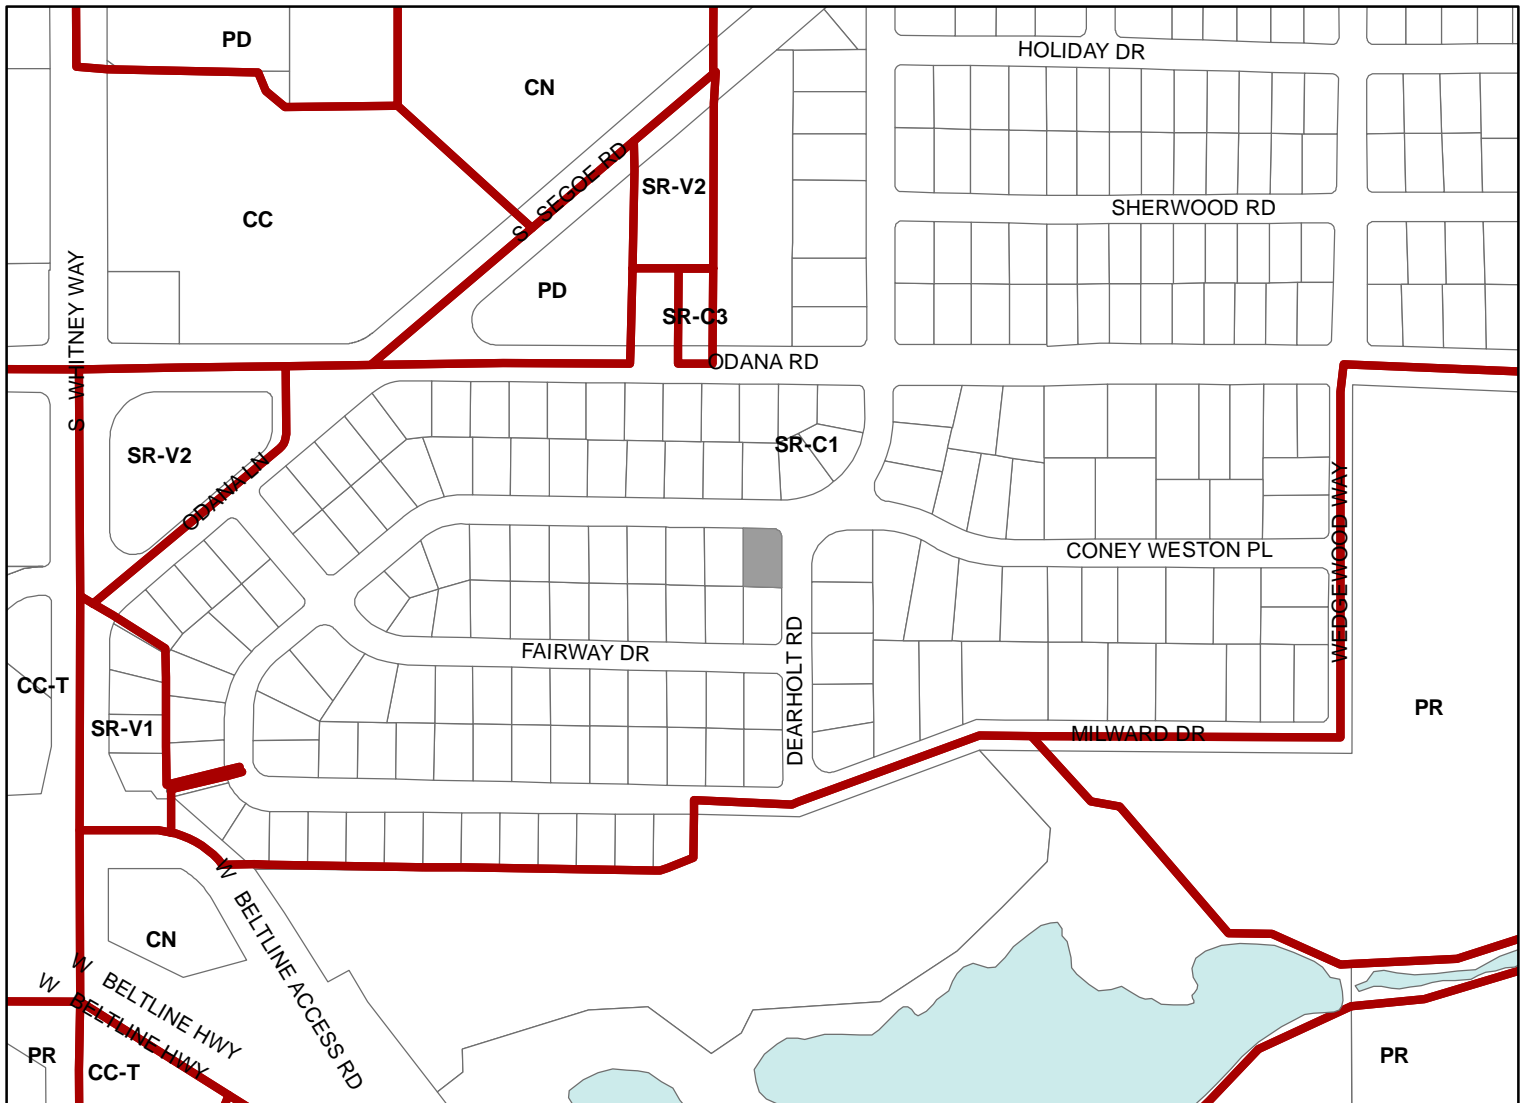

Scale : 1" = 400'

City of Madison, Planning Division : JC : Date : 7-27-21

