



City of Madison

Demolition, Conditional Use & Certified Survey Map

Location

1858-1890 E Washington Avenue

Applicant

Steve Doran, Galway Companies, Inc.
Adam Fredendall, JLA Architects + Planners

Existing Use

Commercial center and auto repair facility

Proposed Use

Consider revised conditions for the demolition of existing buildings and construction of six-story mixed-use building with 15,000 sq. ft. of commercial space and 290 apartments on one lot


Public Hearing Dates

Plan Commission


August 23, 2021

Common Council (for CSM only)

August 31, 2021

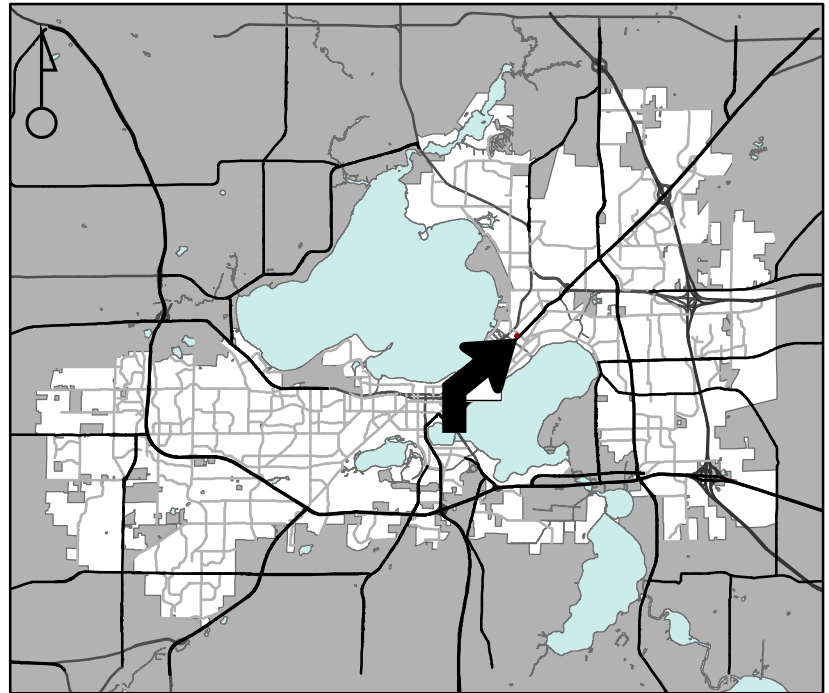

For Questions Contact: Tim Parks at: 261-9632 or tparks@cityofmadison.com or City Planning at 266-4635

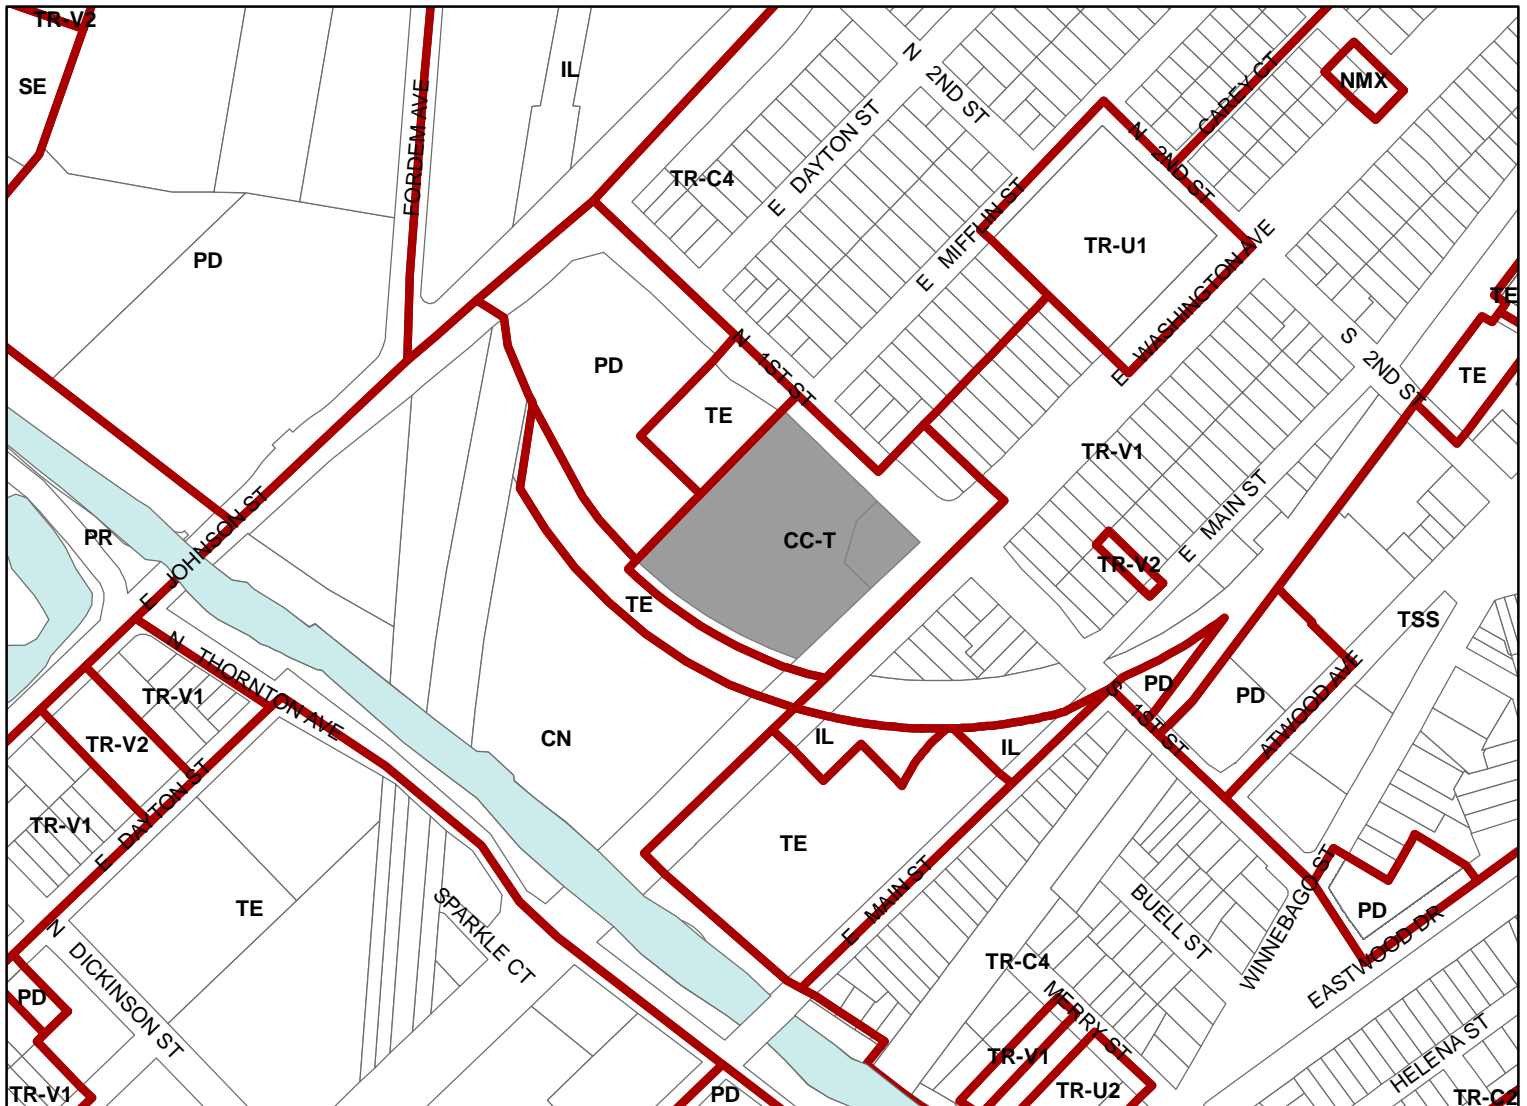

Scale : 1" = 400'

City of Madison, Planning Division : JC : Date : 5-24-21

