

PARTIAL SITE PHOTOMETRIC PLAN AT GRADE SCALE: 1" = 30'-0"



MADISON, WI | WAUKESHA, WI

INTERIOR DESIGN

GENERAL LIGHTING NOTES FOR THIS SHEET

- 1 LIGHT LEVELS SHOWN ARE MAINTAINED AT GRADE.
- 2 AREA OF ILLUMINATION FOR THIS PROJECT IS 65,000 SF. LIGHT FIXTURES ADDED IN THIS PROJECT USE A TOTAL OF 1,026 WATTS. THE POWER DENSITY IS 0.02 W/SF.
- THE AVERAGE MAINTAINED FOOT-CANDLE AT GRADE IN THE AREA OF ILLUMINATION IS 1.3 FC.

SPECIFIC PHOTOMETRIC LIGHTING NOTES

3.1 EXISTING TO REMAIN POLE LIGHT ILLUMINATION IS NOT INCLUDED IN THIS CALCULATION AS PHOTOMETERIC DATA WAS NOT AVAILABLE.

			PYR	RIGH	HT S	STR.	ANC	3, IN	IC.	202	1	
		DATE										
	NS											
		NO. DESCRIPTION										
	REVISIONS	NO.										
	NOI							NO O				

CDA-VILLAGE ON PARK NORTH BUILDING DEMOLITION

& SURFACE PARKING LOT BUILD BACK
THE VILLAGE ON PARK
2300 S. PARK STREET
MADISON, WI 53715

DATE: 08/27/2021
DRAWING SET PERMIT SET
PROJECT NO. 2021072

PARTIAL SITE PHOTOMETRIC PLAN AT GRADE

E200B

8/26/2021 10:13:07 AM




GENERAL LIGHTING NOTES FOR THIS SHEET

1. LIGHT LEVELS SHOWN ARE INITIAL AND AT 4' ABOVE FINISHED GRADE.

SPECIFIC PHOTOMETRIC LIGHTING NOTES

3.1 EXISTING TO REMAIN POLE LIGHT ILLUMINATION IS NOT INCLUDED IN THIS CALCULATION AS PHOTOMETERIC DATA WAS NOT AVAILABLE.

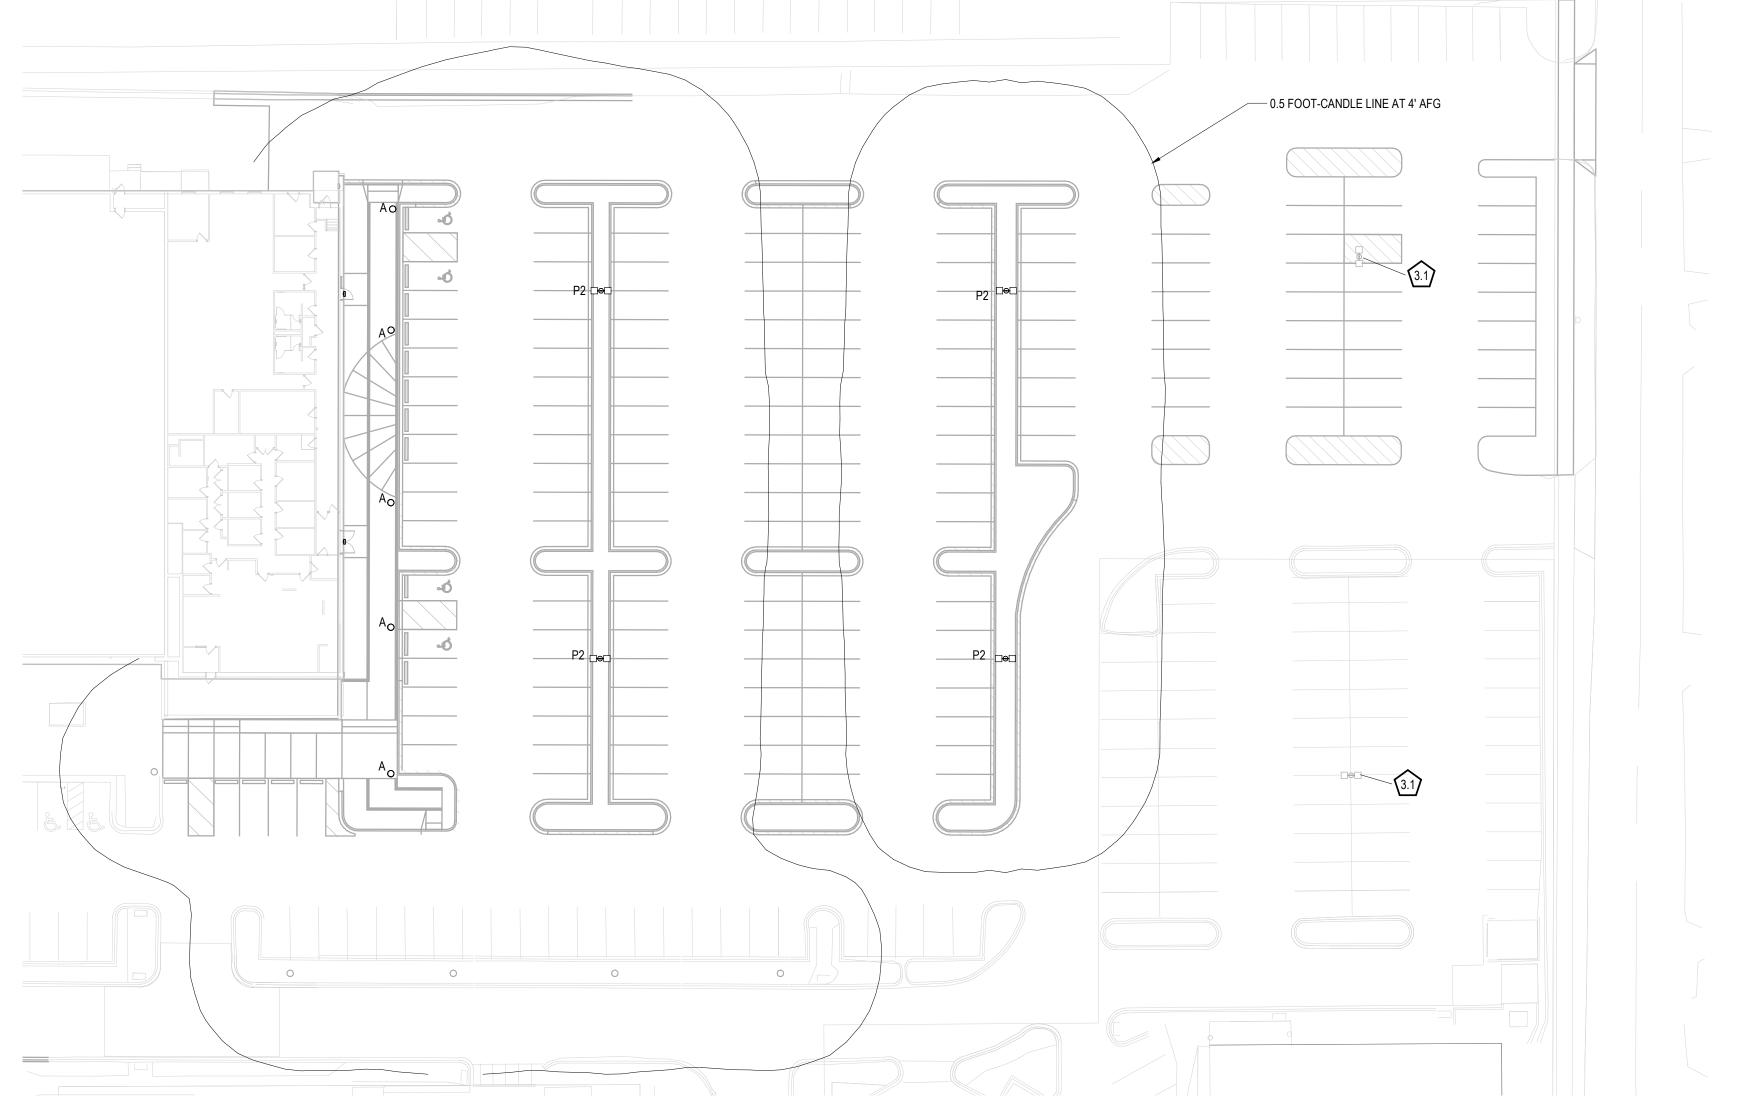

PARTIAL SITE PHOTOMETRIC PLAN AT 4' AFG

| SCALE: 1" = 30'-0"

COPYRIGHT STRANG, INC. 2021 DATE: 08/27/2021
DRAWING SET PERMIT SET CONSTRUCTION
PROJECT NO. 2021072
PARTIAL SITE PHOTOMETRIC PLAN AT 4' AFG

E200C