



City of Madison

Demolition & Conditional Use


Location
2410 Waunona Way

Applicant
Marilyn & Doug Olk


Existing Use
Single-family residence

Proposed Use
Demolish single-family residence and construct new single-family residence and accessory building on a lakefront parcel

Public Hearing Date
Plan Commission
September 20, 2021

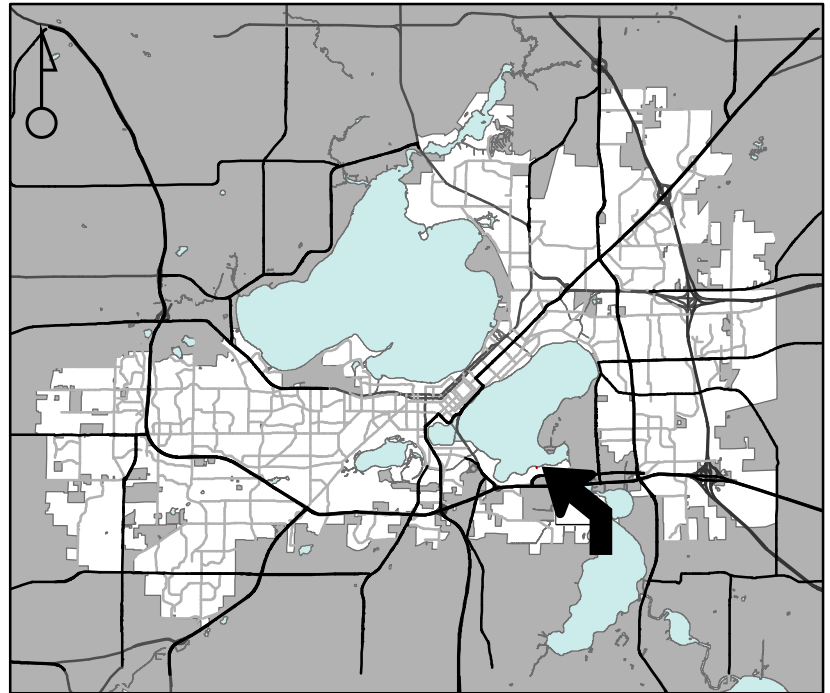

For Questions Contact: Colin Punt at: 243-0455 or cpunt@cityofmadison.com or City Planning at 266-4635

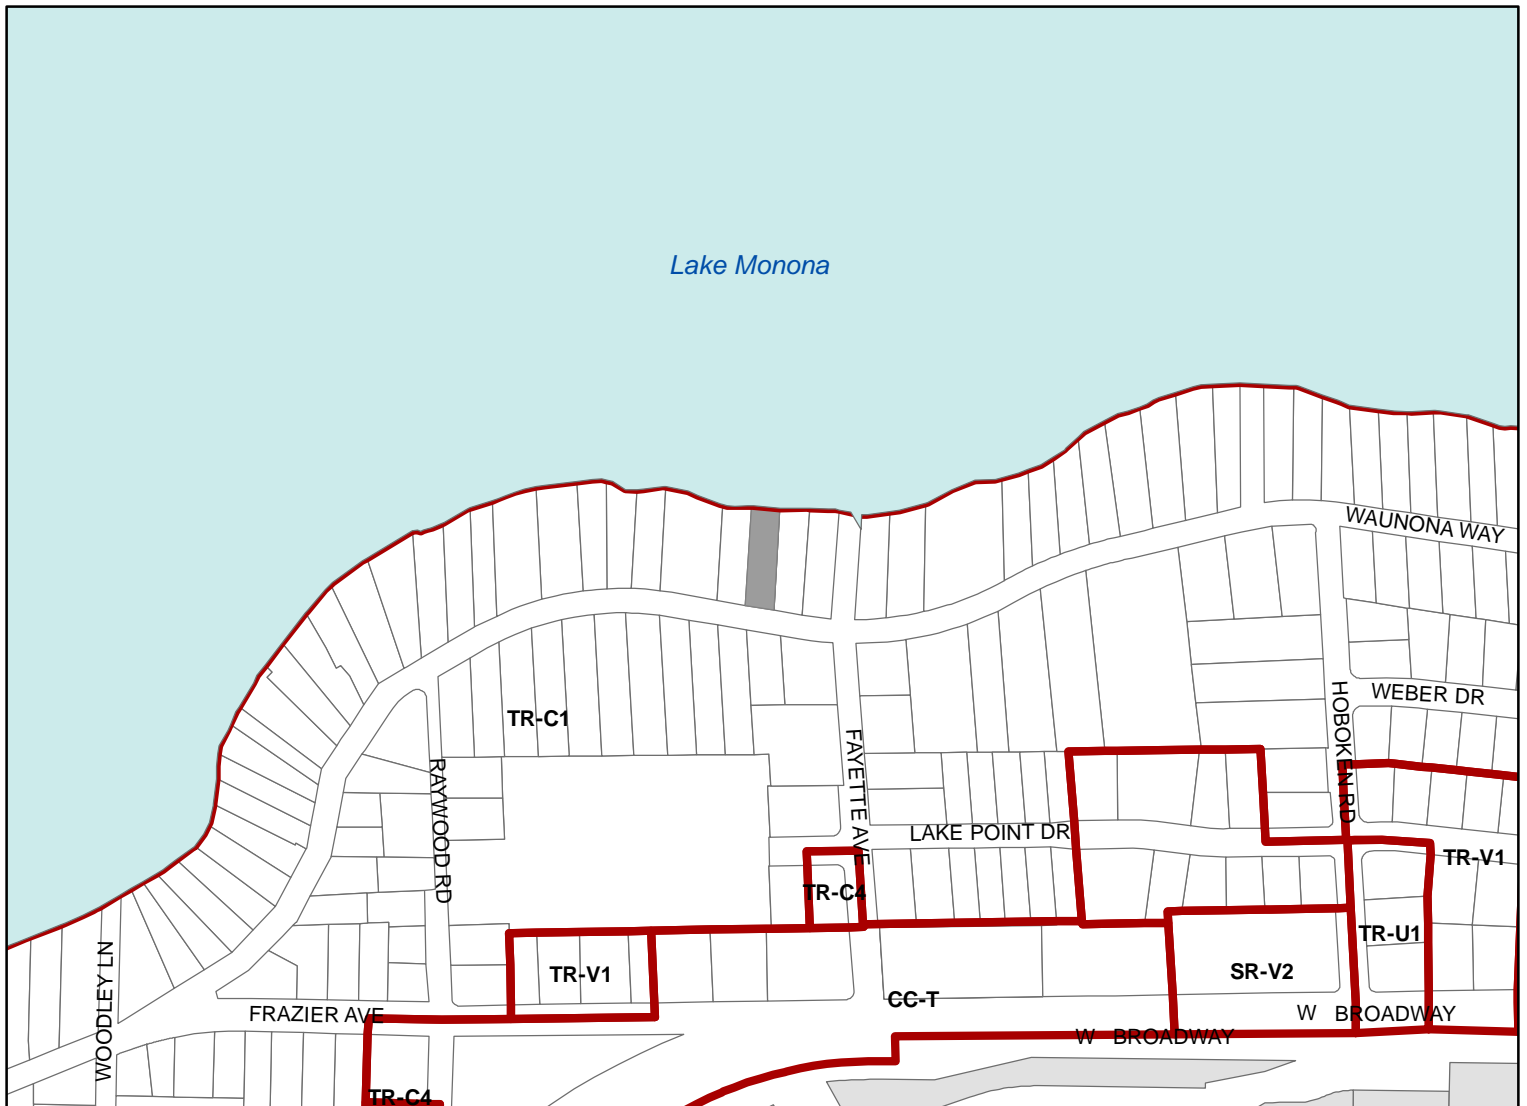

Scale : 1" = 400'

City of Madison, Planning Division : JC : Date : 7-26-21

