



City of Madison

Demolition Permit & Conditional Use

Location

501 E Badger Road

Project Name

Badger Rock/Southside School Project

Applicant

Madison Metropolitan School District
Kirk Lewis, Epstein Uhen Architects

Existing Use

Badger Rock Middle School


Proposed Use

Renovate existing middle school and construct an addition to house Southside Elementary School


Public Hearing Dates

Plan Commission

September 20, 2021

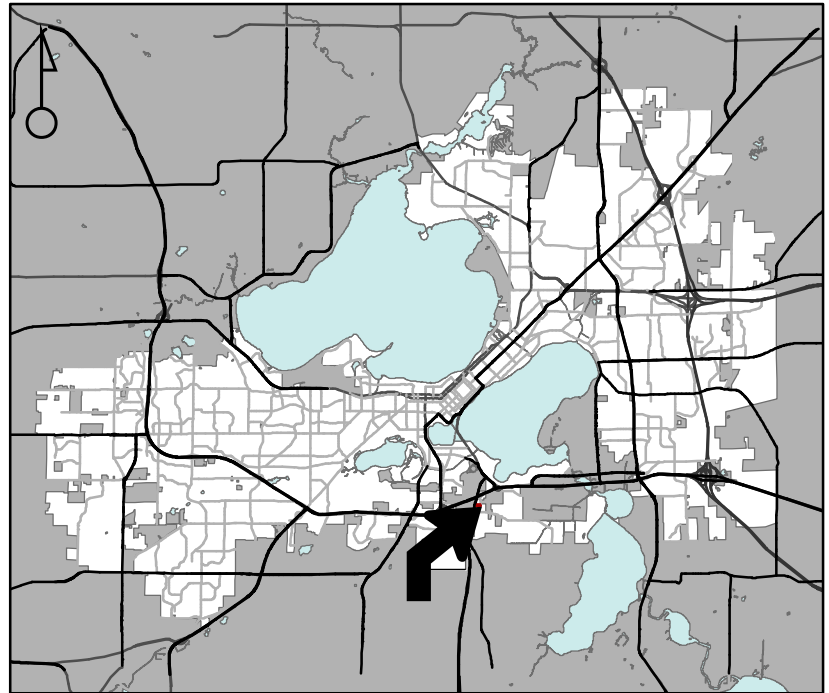

For Questions Contact: Chris Wells at: 261-9135 or cwells@cityofmadison.com or City Planning at 266-4635

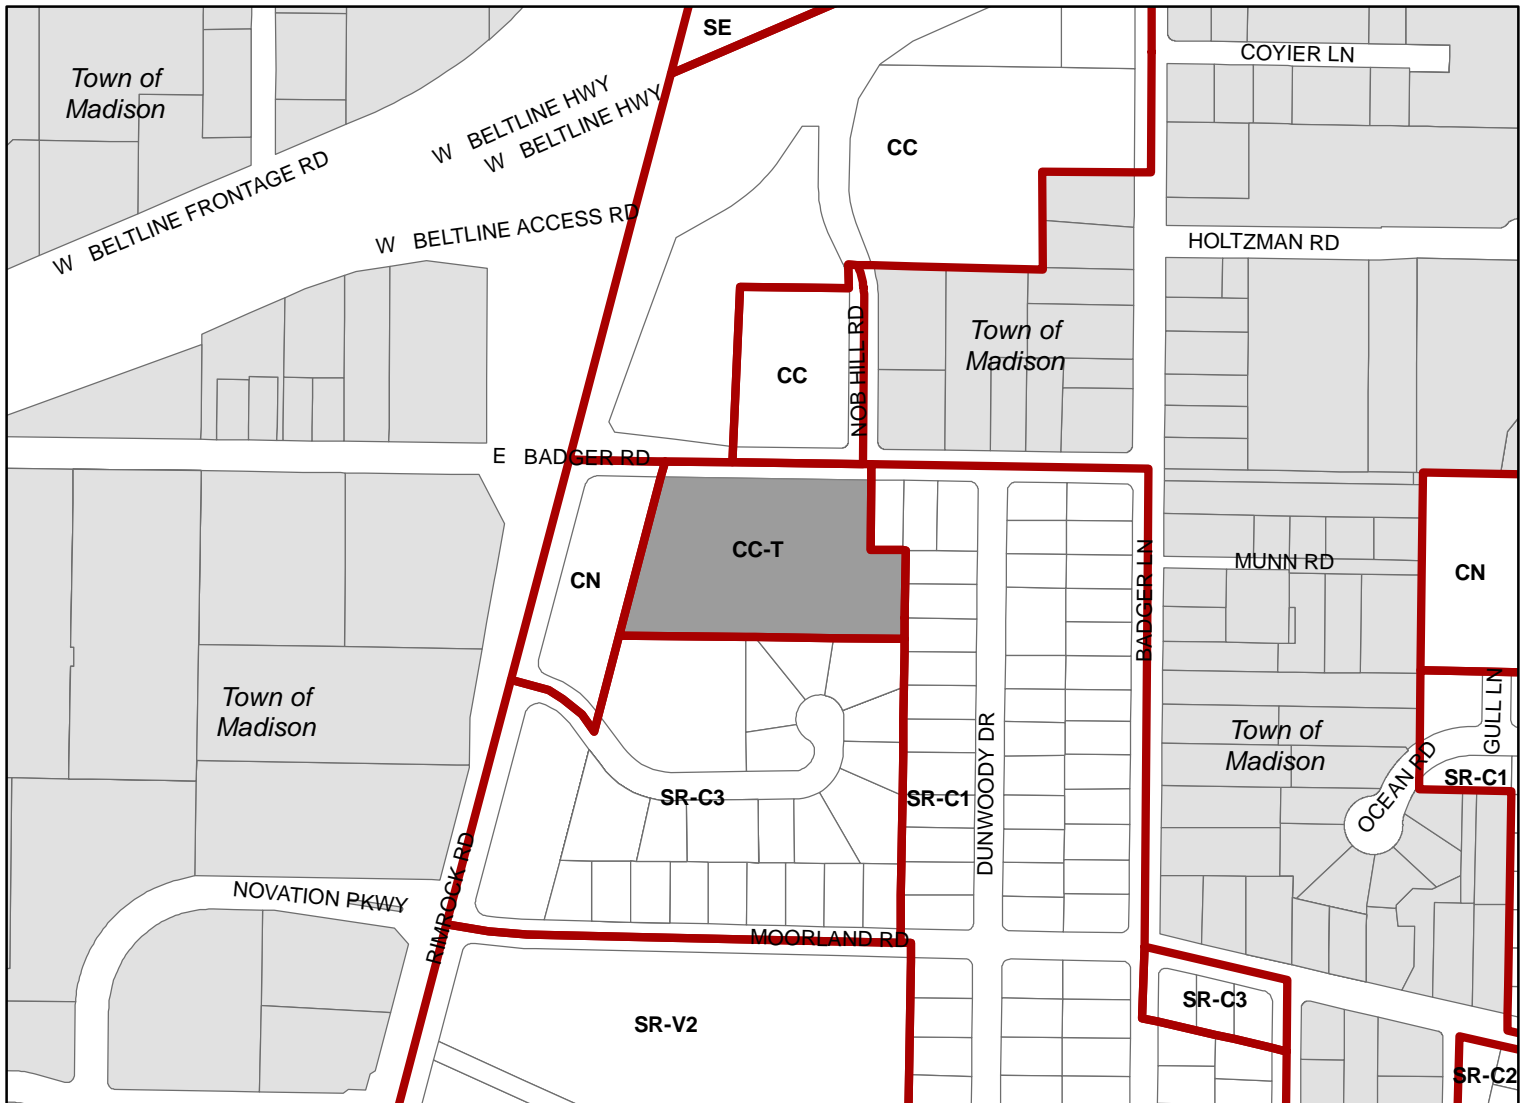

Scale : 1" = 400'

City of Madison, Planning Division : JC : Date : 7-26-21

