



Location

517-521 Cottage Grove Road

Project Name

Dive Inn

Applicant

Ryan Ramig

Existing Use

Tavern


Proposed Use

Allow free-standing vending and outdoor eating area in the parking lot of a tavern


Public Hearing Date

Plan Commission

September 20, 2021

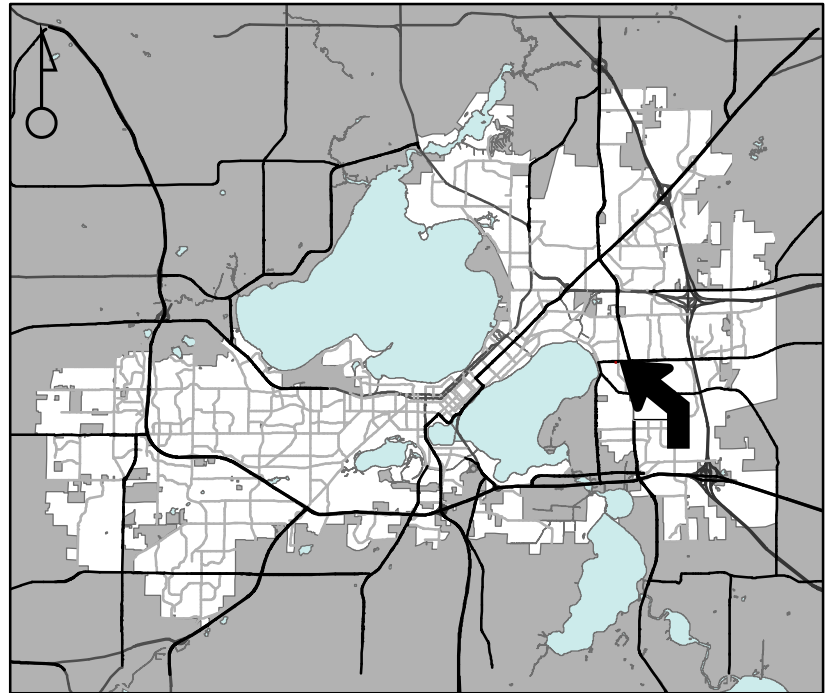

For Questions Contact: Chris Wells at: 261-9135 or cwells@cityofmadison.com or City Planning at 266-4635

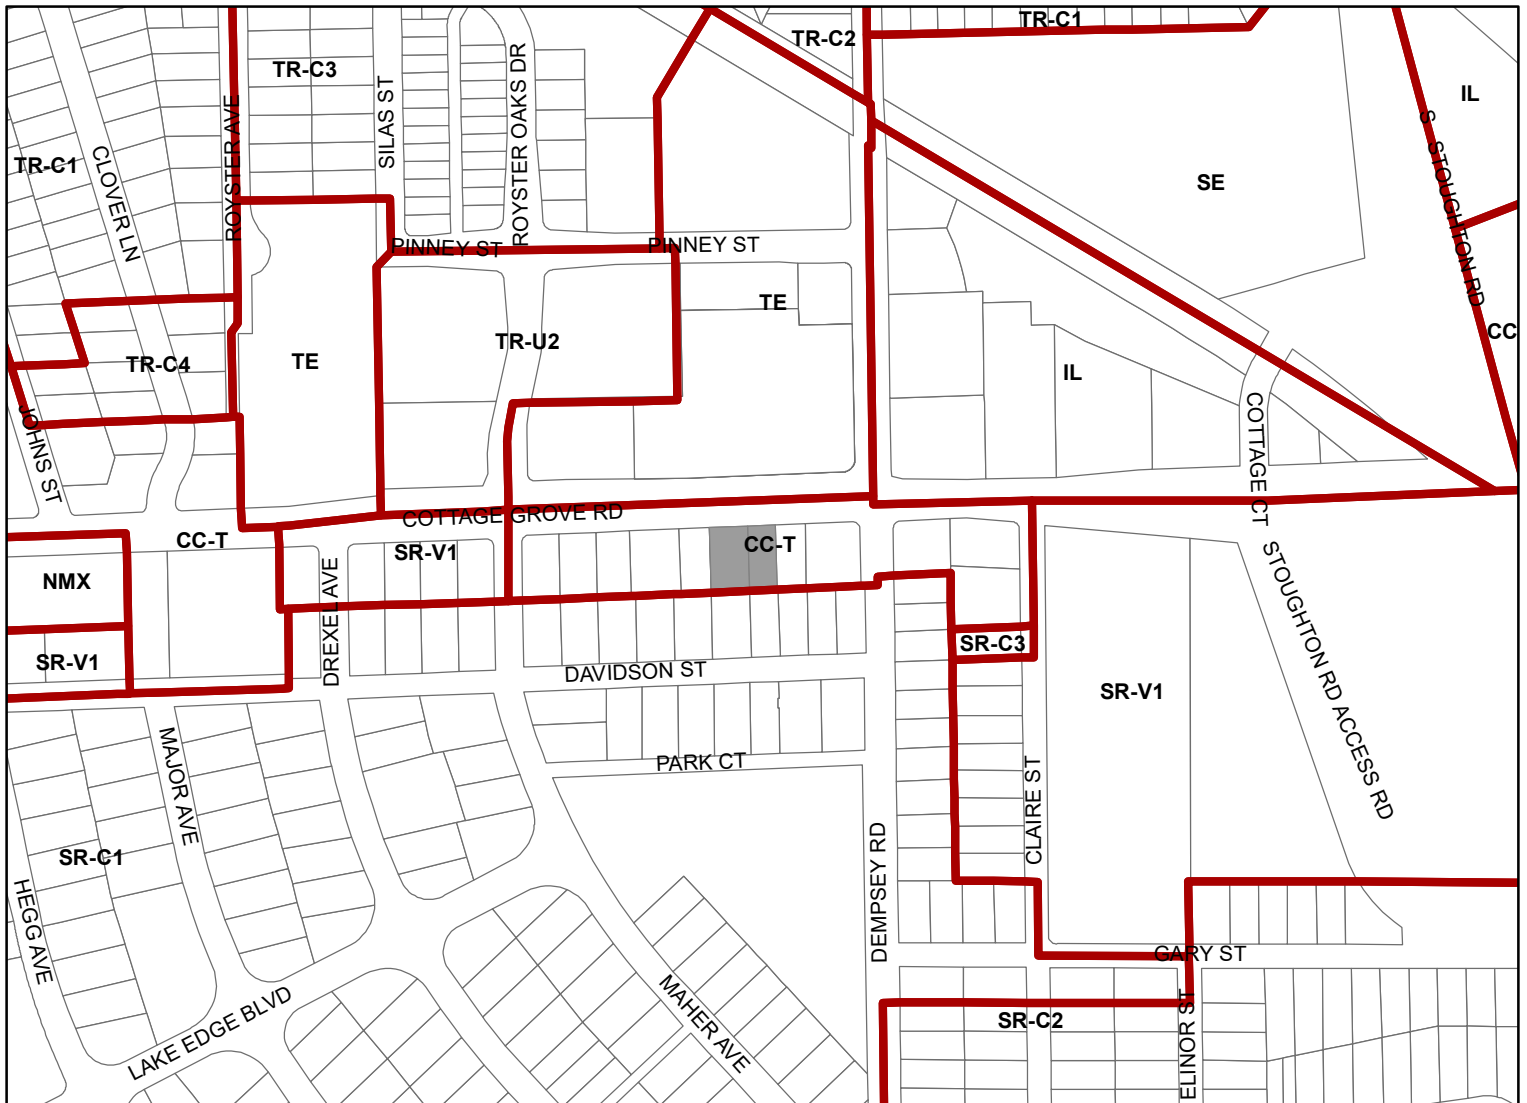

Scale : 1" = 400'

City of Madison, Planning Division : JC : Date : 6-29-21

