



Location

2513 Seiferth Road

Applicant

Jesse Steinberg, Red Rooster Madison, LLC
Joe Gallagher, Ramaker

Existing Use

Former nightclub


Proposed Use

Allow restaurant-nightclub in existing building with outdoor eating area


Public Hearing Date

Plan Commission

October 4, 2021

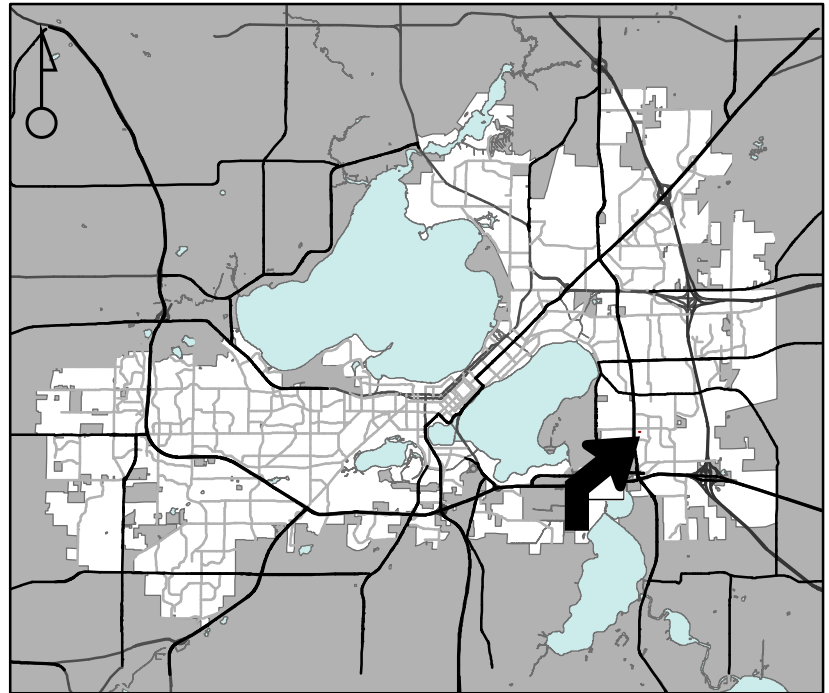

For Questions Contact: Chris Wells at: 261-9135 or cwells@cityofmadison.com or City Planning at 266-4635

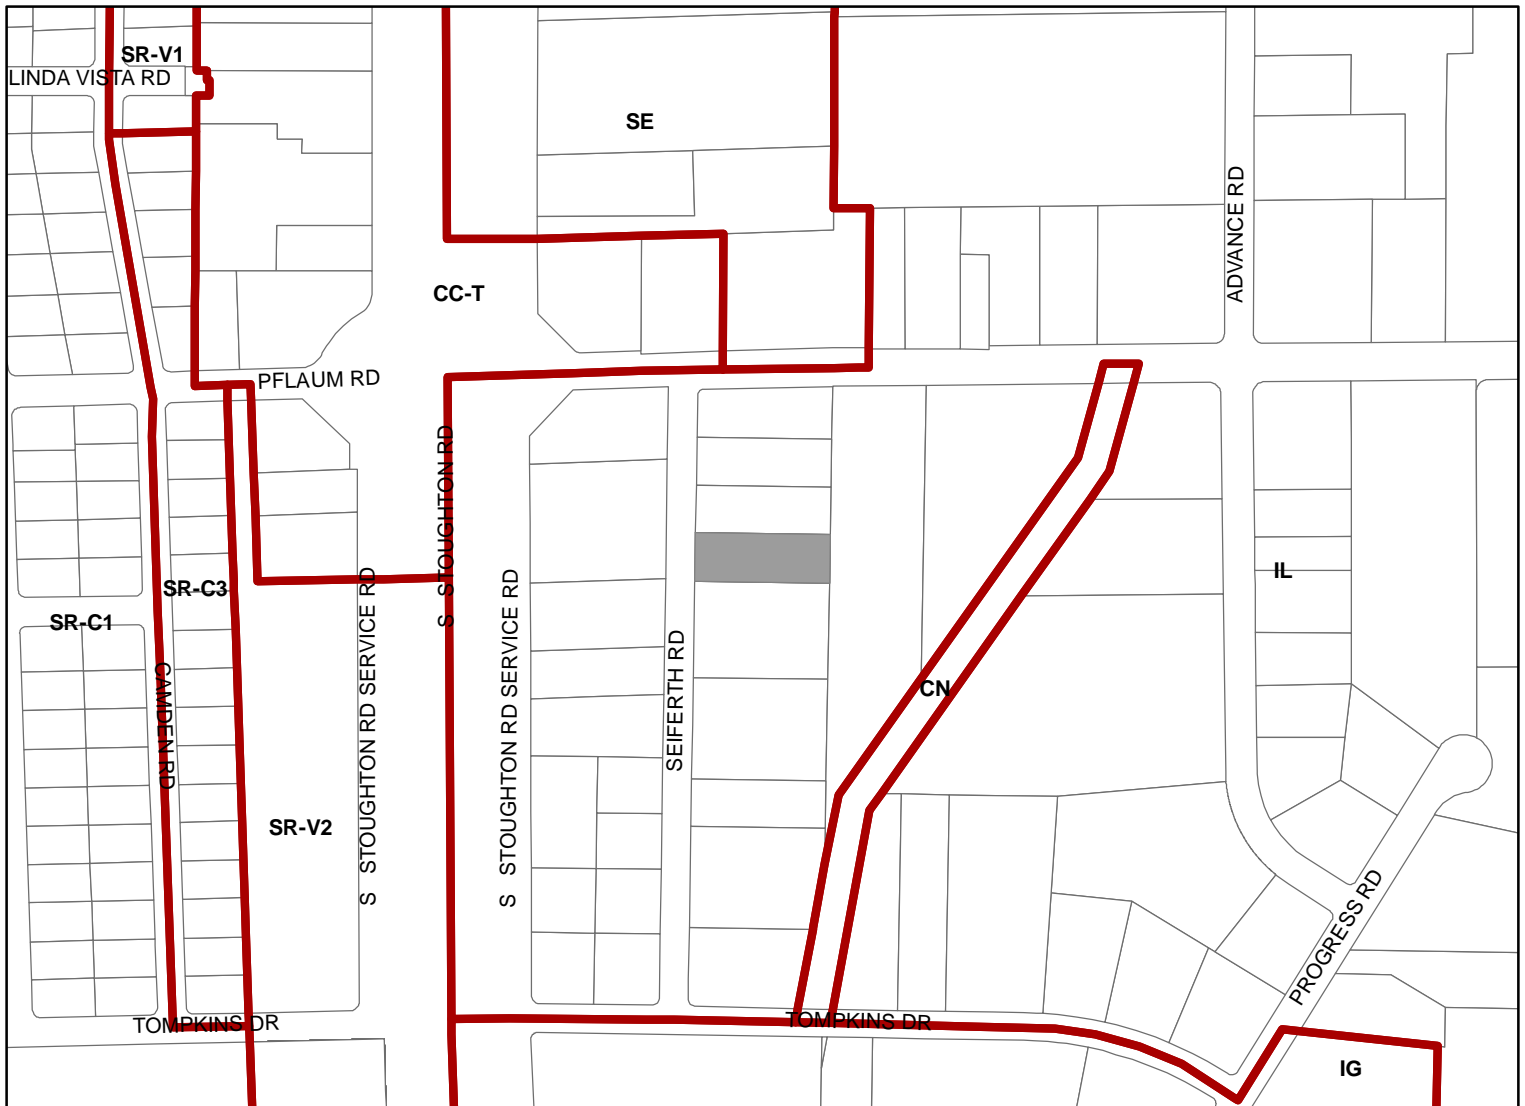

Scale : 1" = 400'

