



City of Madison

Demolition & Certified Survey Map Referral

Location

8033-8101 Excelsior Drive

Project Name

UW Credit Union

Applicant

Brad McClain, UW Credit Union /
David Ewanowski, KEE Architecture, Inc. /
Donald Chaput, Chaput Land Surveys

Request

Demolish office building to construct addition to adjacent office building on one combined lot

Public Hearing Dates



Plan Commission

October 18, 2021

Common Council [for CSM only]

November 2, 2021

For Questions Contact: Colin Punt at: 243-0455 or cpunt@cityofmadison.com or City Planning at 266-4635

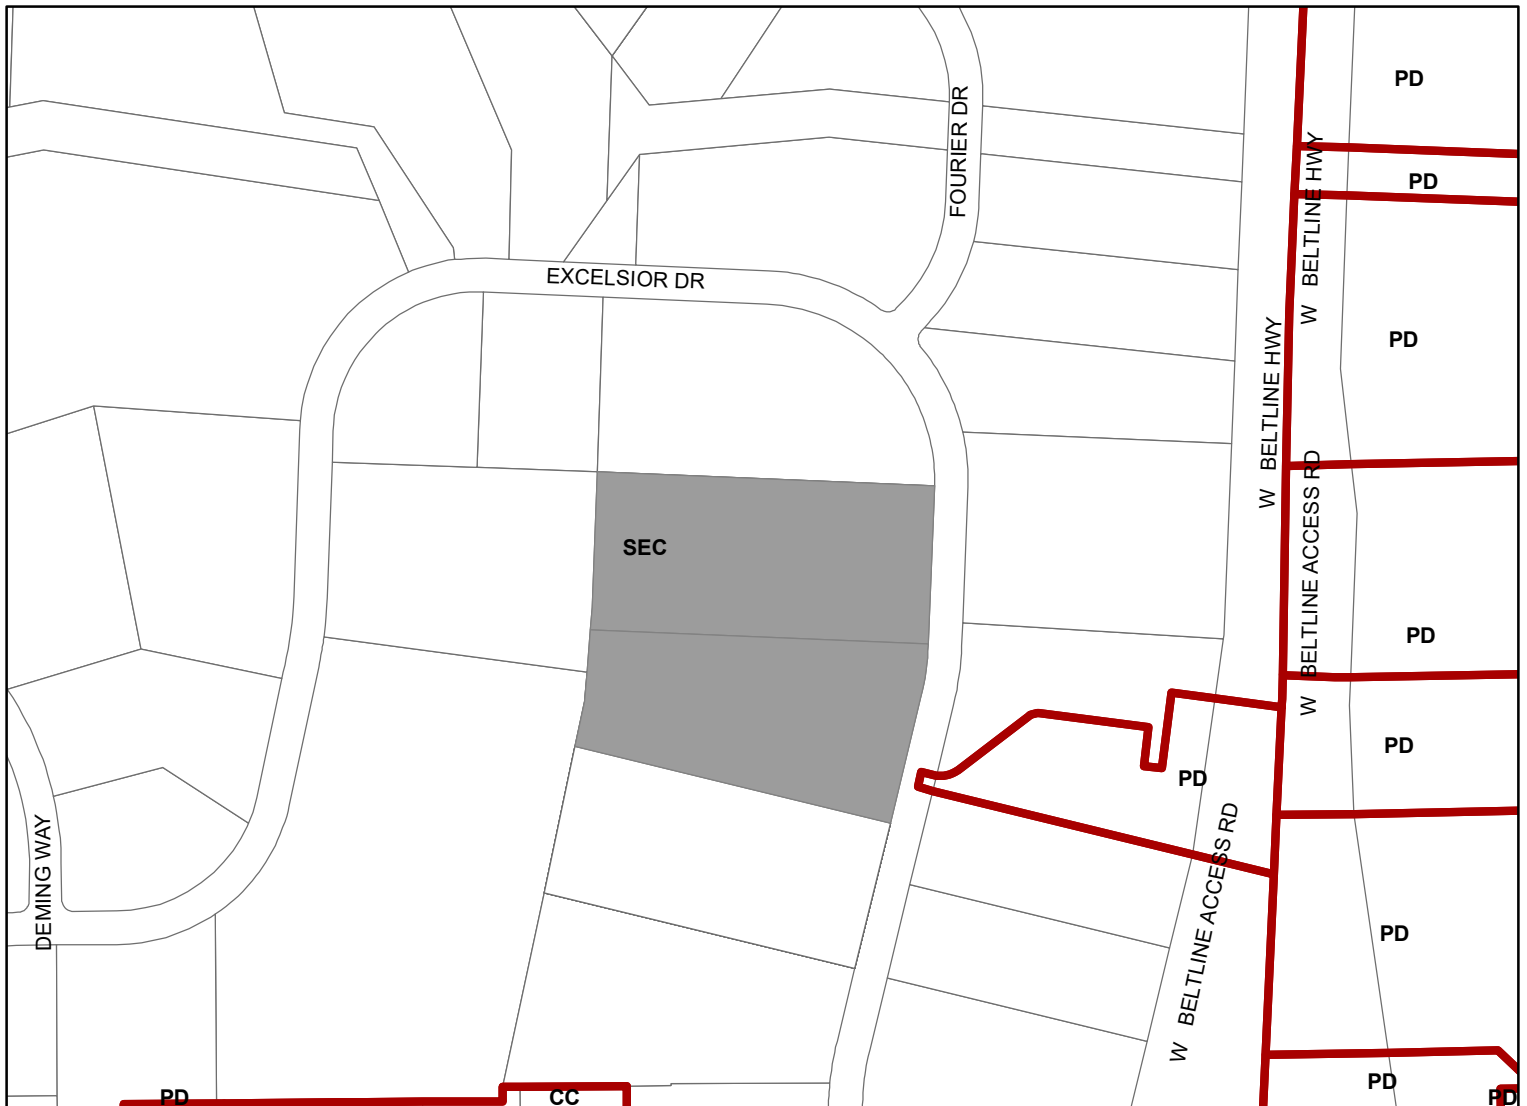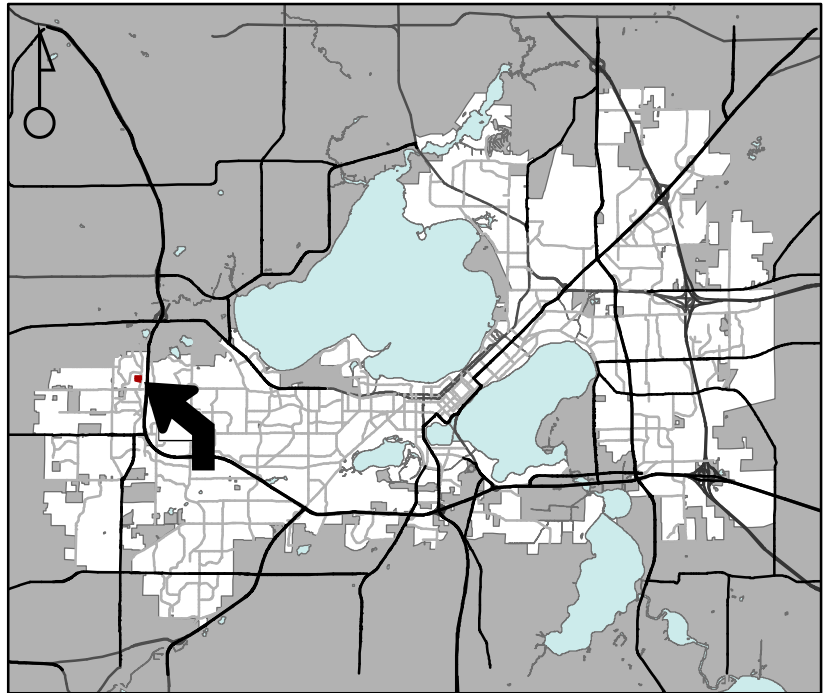

Scale : 1" = 400'

City of Madison, Planning Division : JC : Date : 9-8-21

