

# City of Madison

# Demolition

## Location

2300 S Park Street

## Project Name

Villager on Park North Building Demolition

## Applicant

Matt Gall, City Engineering Division/  
Community Development Authority/  
Michael Kunder, Strang, Inc.

## Request



Demolish the north wing of Village on Park multi-tenant commercial center to create additional parking for the center

## Public Hearing Date

Plan Commission

October 18, 2021

For Questions Contact: Tim Parks at: 261-9632 or [tparks@cityofmadison.com](mailto:tparks@cityofmadison.com) or City Planning at 266-4635

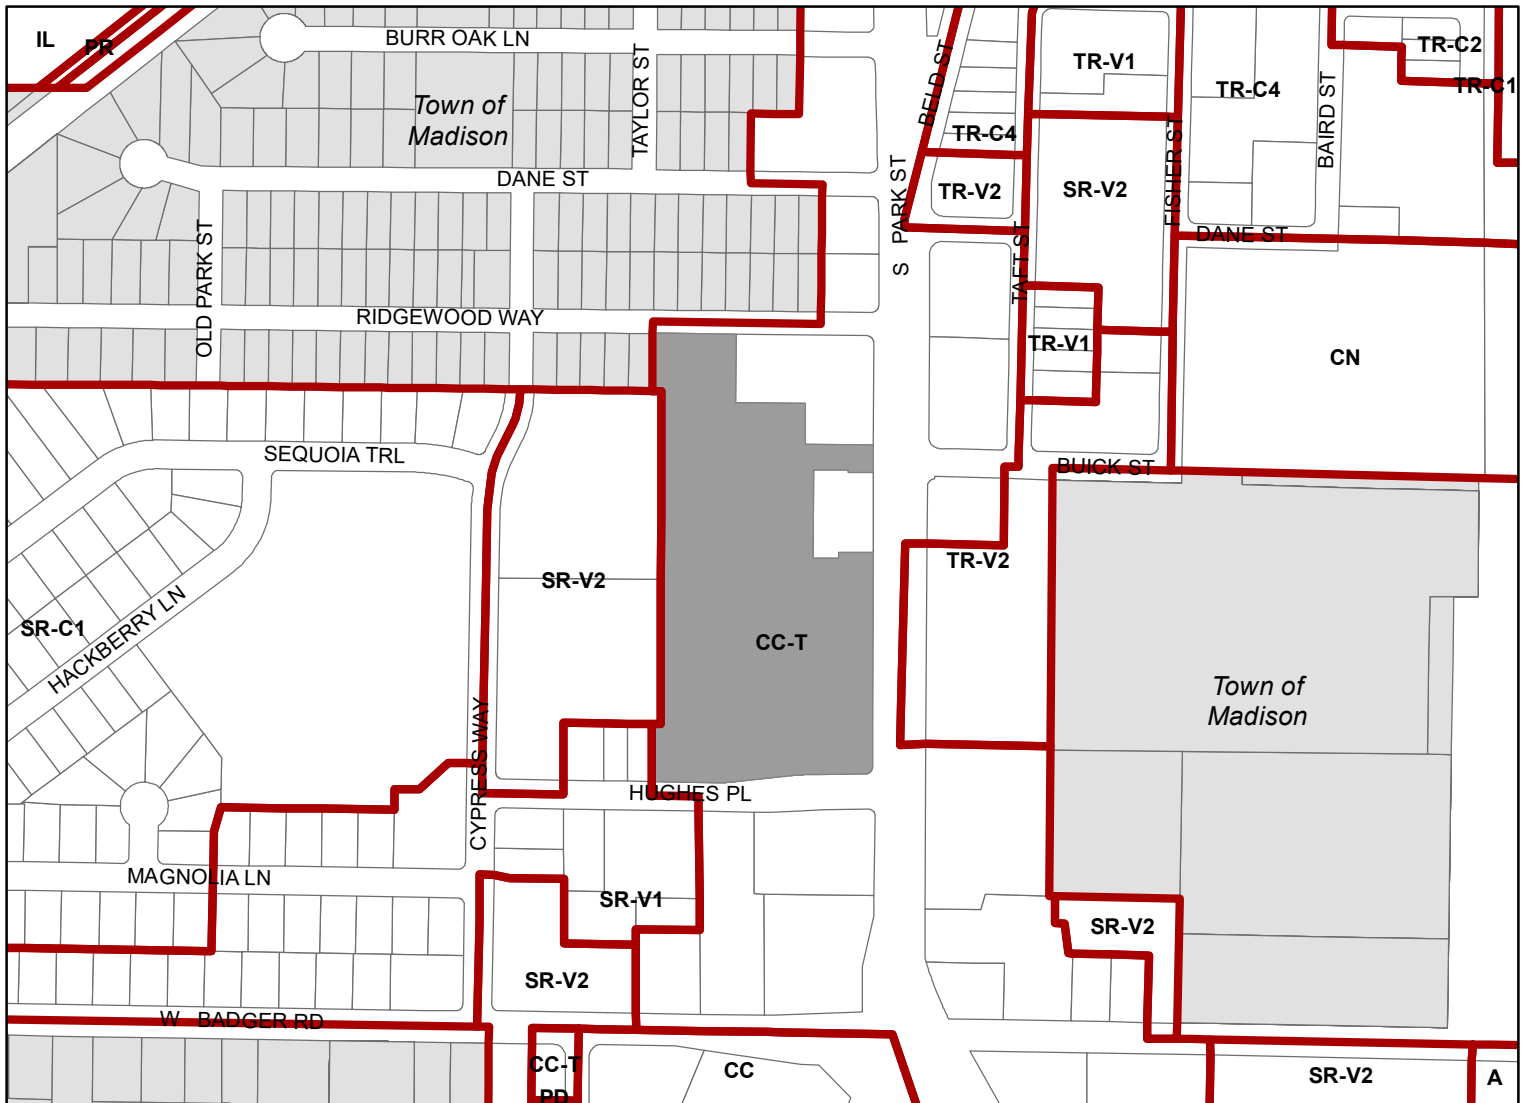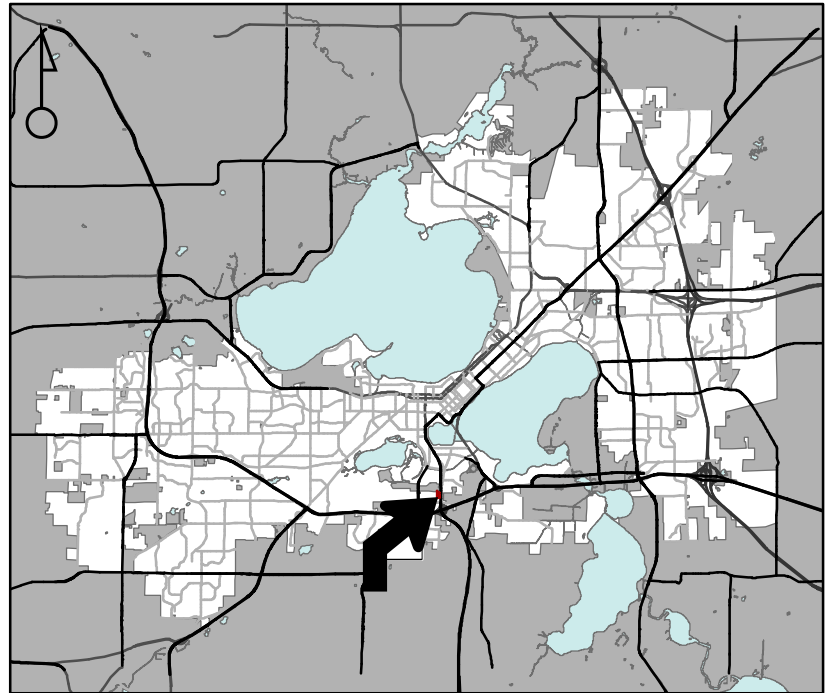

Scale : 1" = 400'

City of Madison, Planning Division : JC : Date : 9-3-21

