



City of Madison

Rezoning, Preliminary Plat & Final Plat

Location

3953-4051 Kipp Street

Project Name

Replat of Tradesmen Commerce Park

Applicant

Tom DeBeck, QRS Company, LLC /
Dan Perry, Vierbicher

From: A, CN & IL To: IL & CN


Requests

Create four industrial lots, one outlot for private stormwater management, and one outlot for public stormwater management


Public Hearing Dates

Plan Commission November 22, 2021

Common Council December 7, 2021

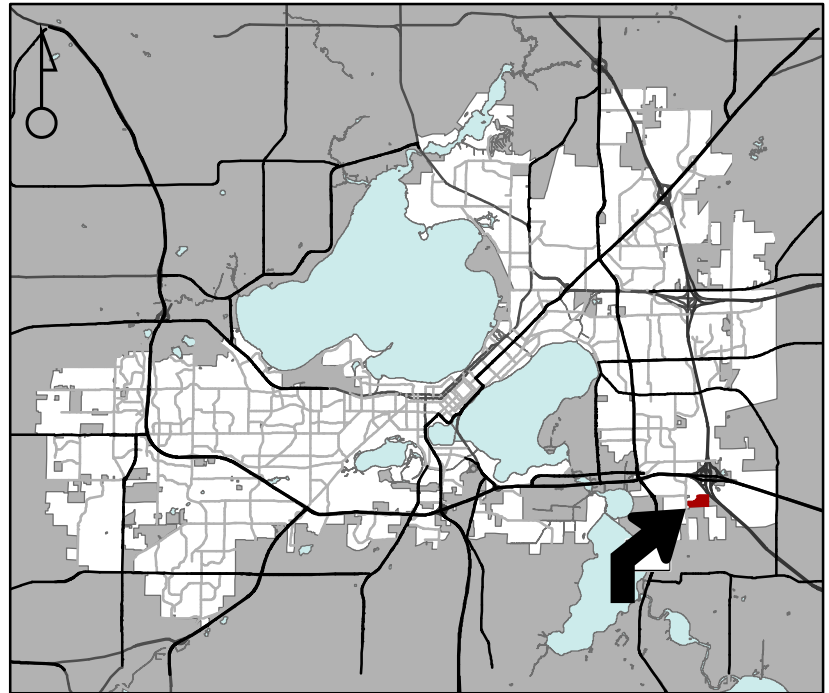

For Questions Contact: Tim Parks at: 261-9632 or tparks@cityofmadison.com or City Planning at 266-4635

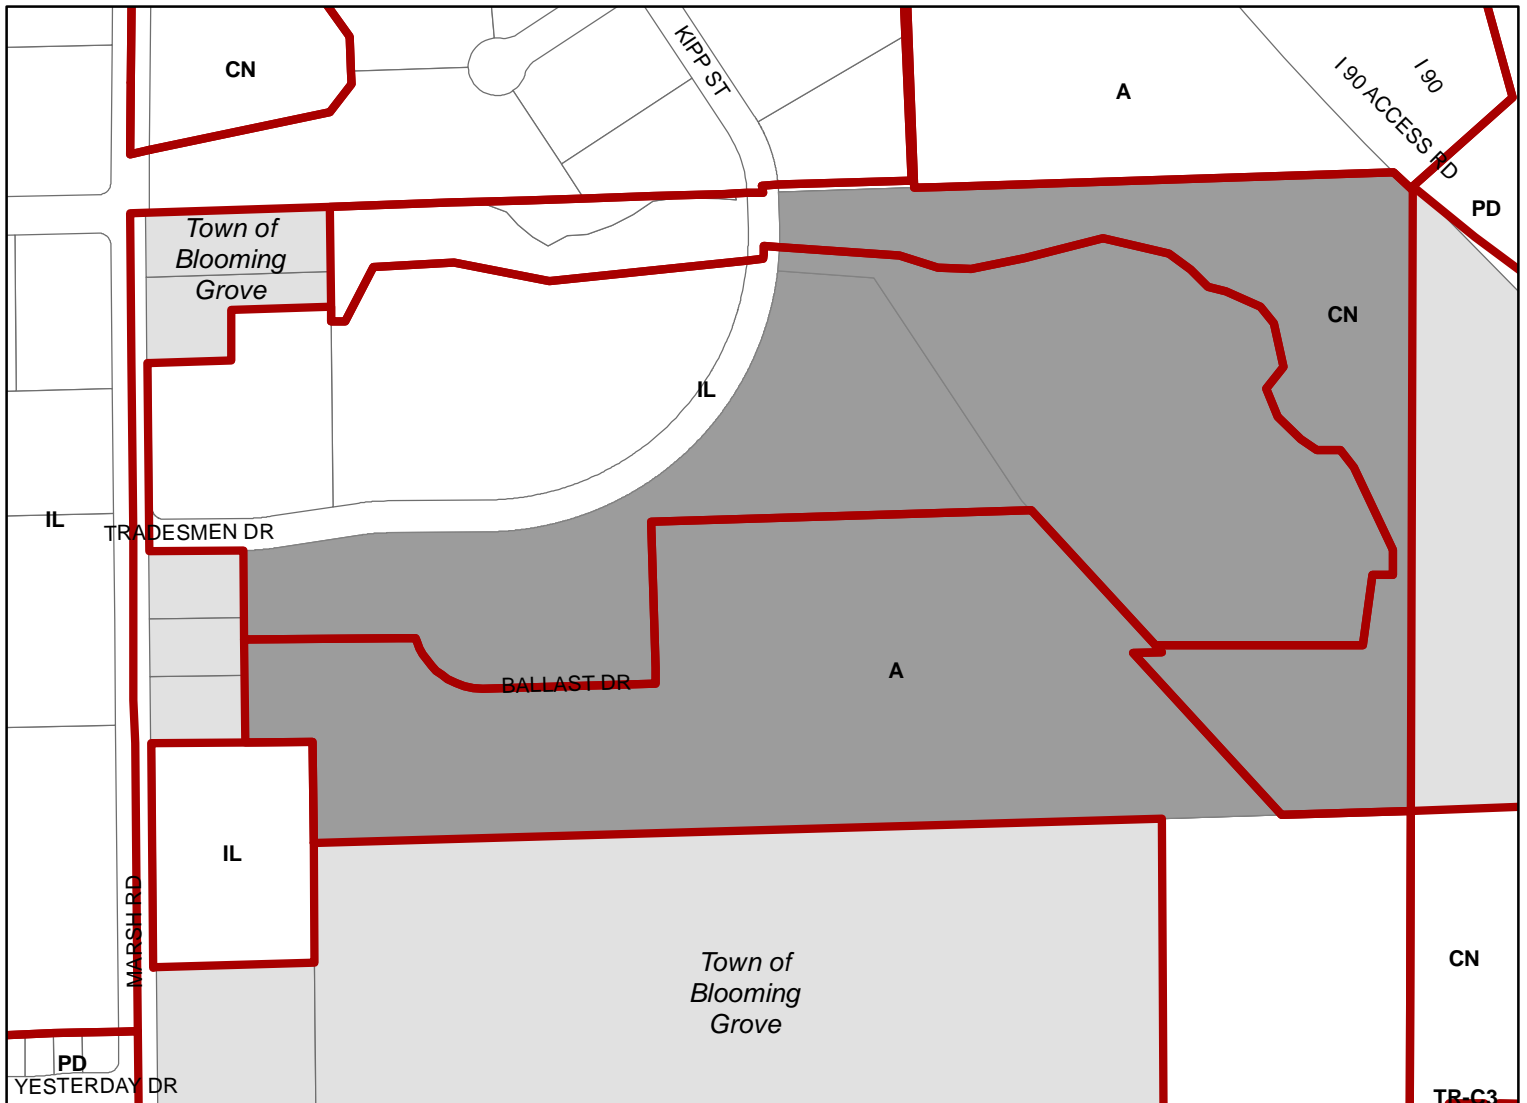

Scale : 1" = 400'

City of Madison, Planning Division : JC : Date : 10-12-21

