




Location  
1109 Fourier Drive

Project Name  
Benvenuto's Italian Grill


Applicant  
Todd Winkler & Raul Quintana  
Benvenuto's Italian Grill

Request  
Construct outdoor eating area for  
restaurant-tavern in a hotel

Public Hearing Date  
Plan Commission  
November 22, 2021

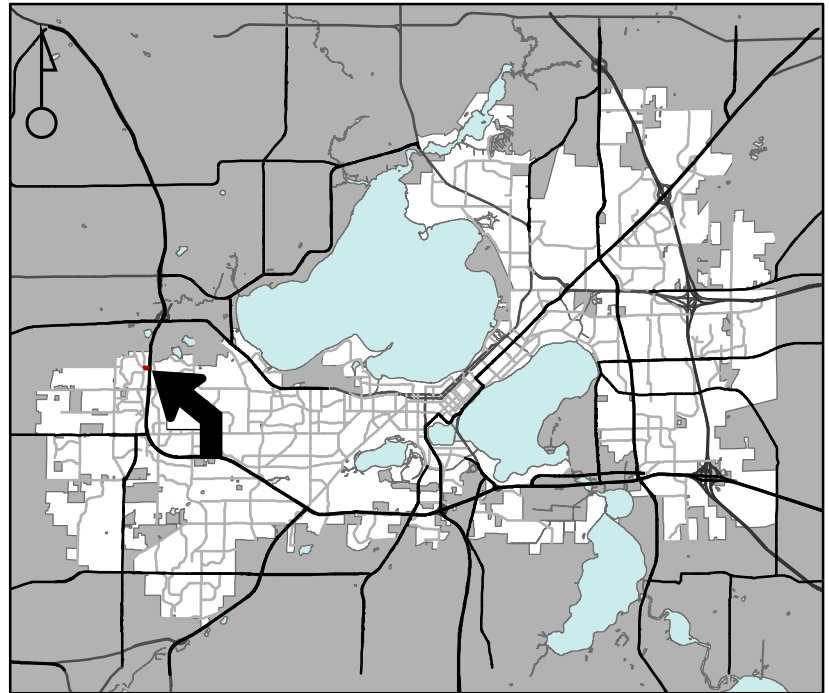

For Questions Contact: Colin Punt at: 243-0455 or cpunt@cityofmadison.com or City Planning at 266-4635

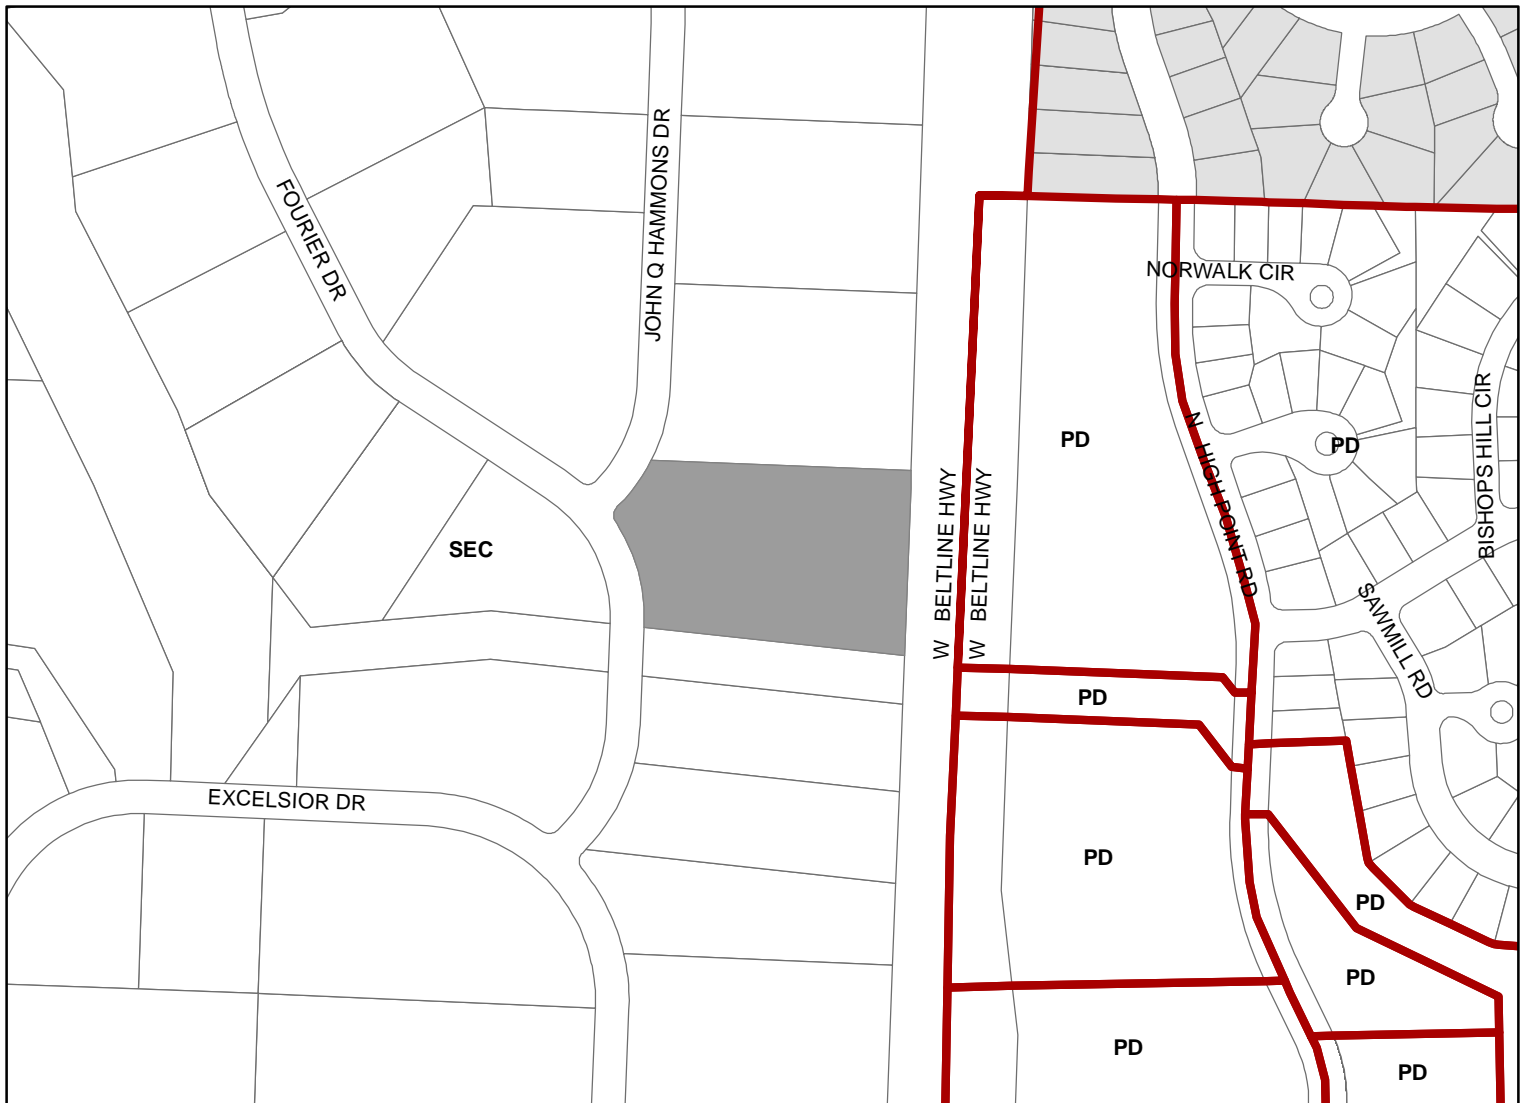

Scale : 1" = 400'

City of Madison, Planning Division : JC : Date : 10-19-21

