



### Location

222 W Gorham Street

### Project Name

Red Rock Saloon

### Applicant

Jeffrey Kovacovich, Chinchilla JDK, LLC  
222 Venture, LLP


### Request

Allow a restaurant-nightclub in an existing commercial building


### Public Hearing Date

Plan Commission

November 22, 2021

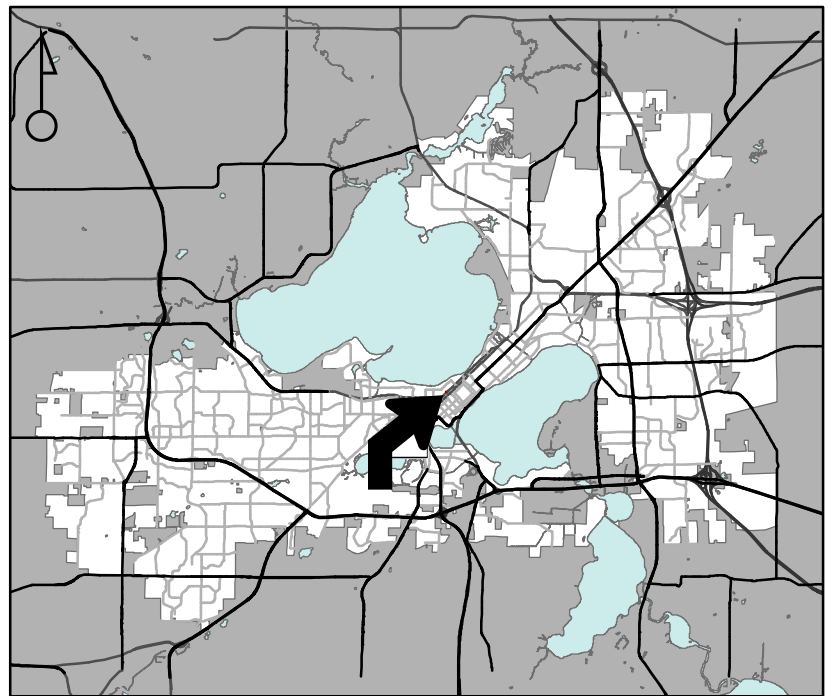

For Questions Contact: Chris Wells at: 261-9135 or [cwells@cityofmadison.com](mailto:cwells@cityofmadison.com) or City Planning at 266-4635

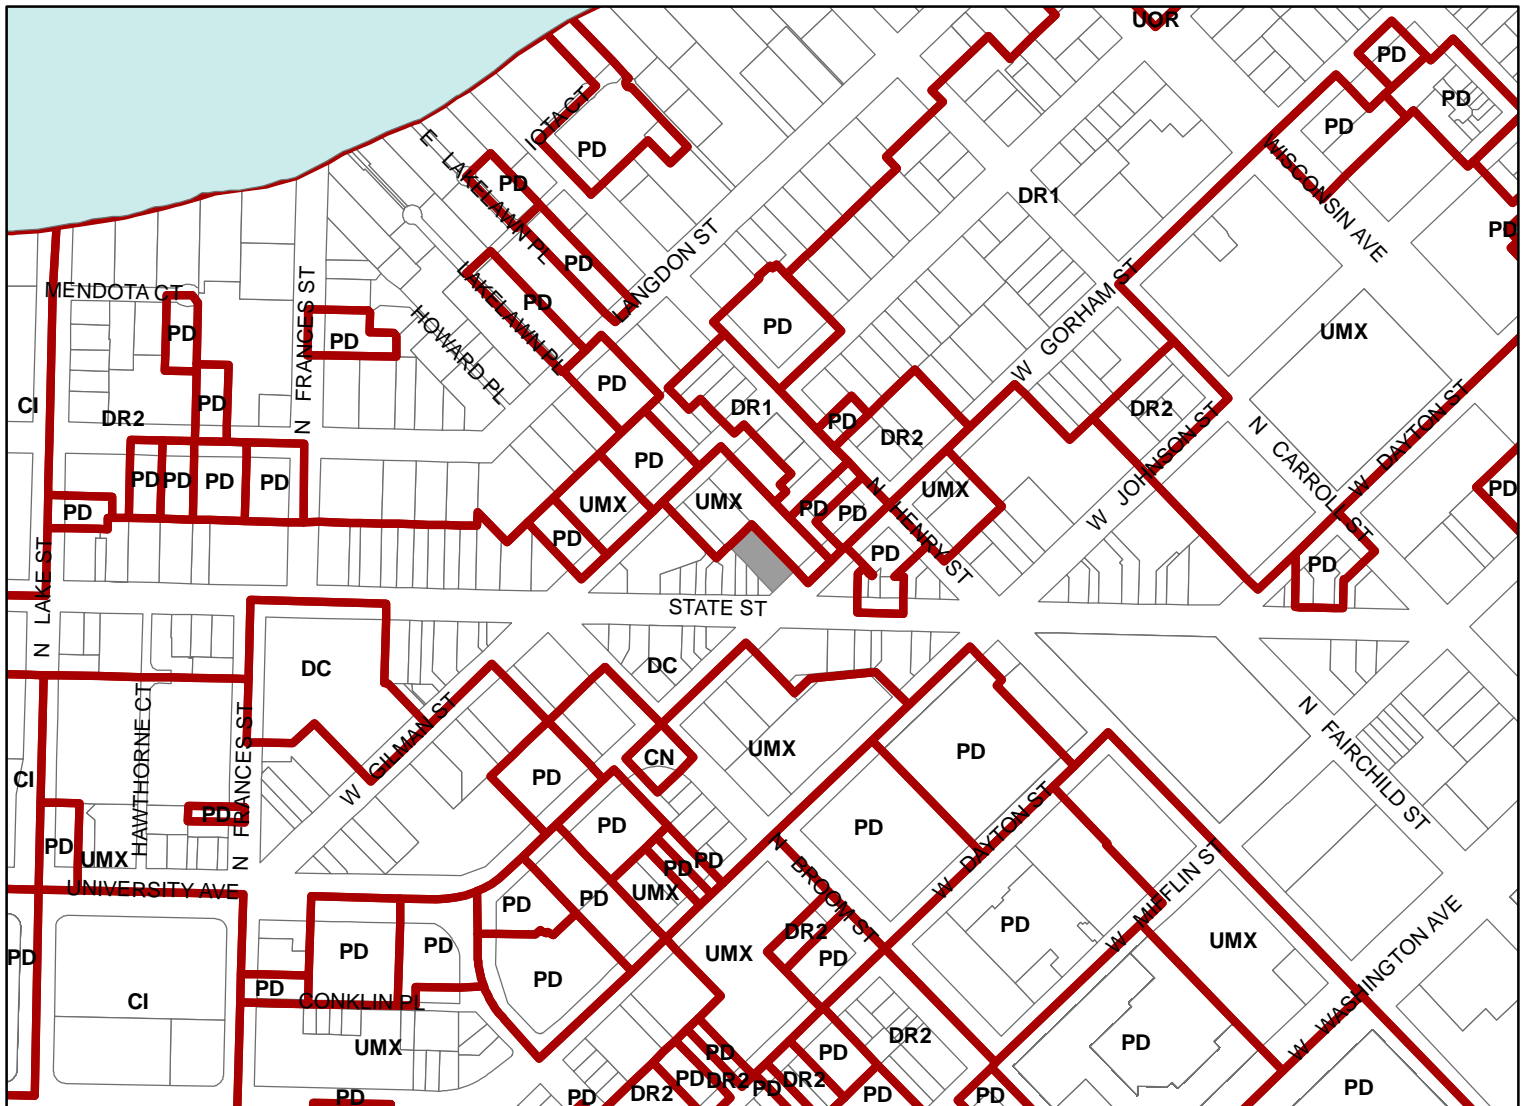

Scale : 1" = 400'

City of Madison, Planning Division : JC : Date : 10-12-21



