



City of Madison

Conditional Use


Location
2106 W Badger Road

Project Name
Heartwood Tree Company


Applicant
Tim Kuhn, Heartwood Tree Company
Ryan Quam, Quam Engineering, LLC

Request
Construct a contractors shop with outdoor storage

Public Hearing Date
Plan Commission
November 22, 2021

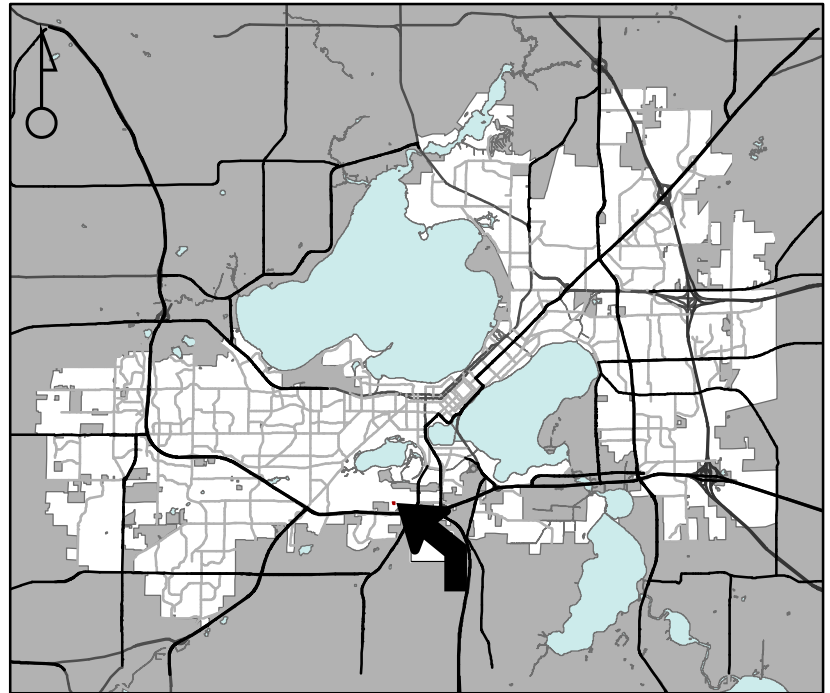

For Questions Contact: Chris Wells at: 261-9135 or cwells@cityofmadison.com or City Planning at 266-4635

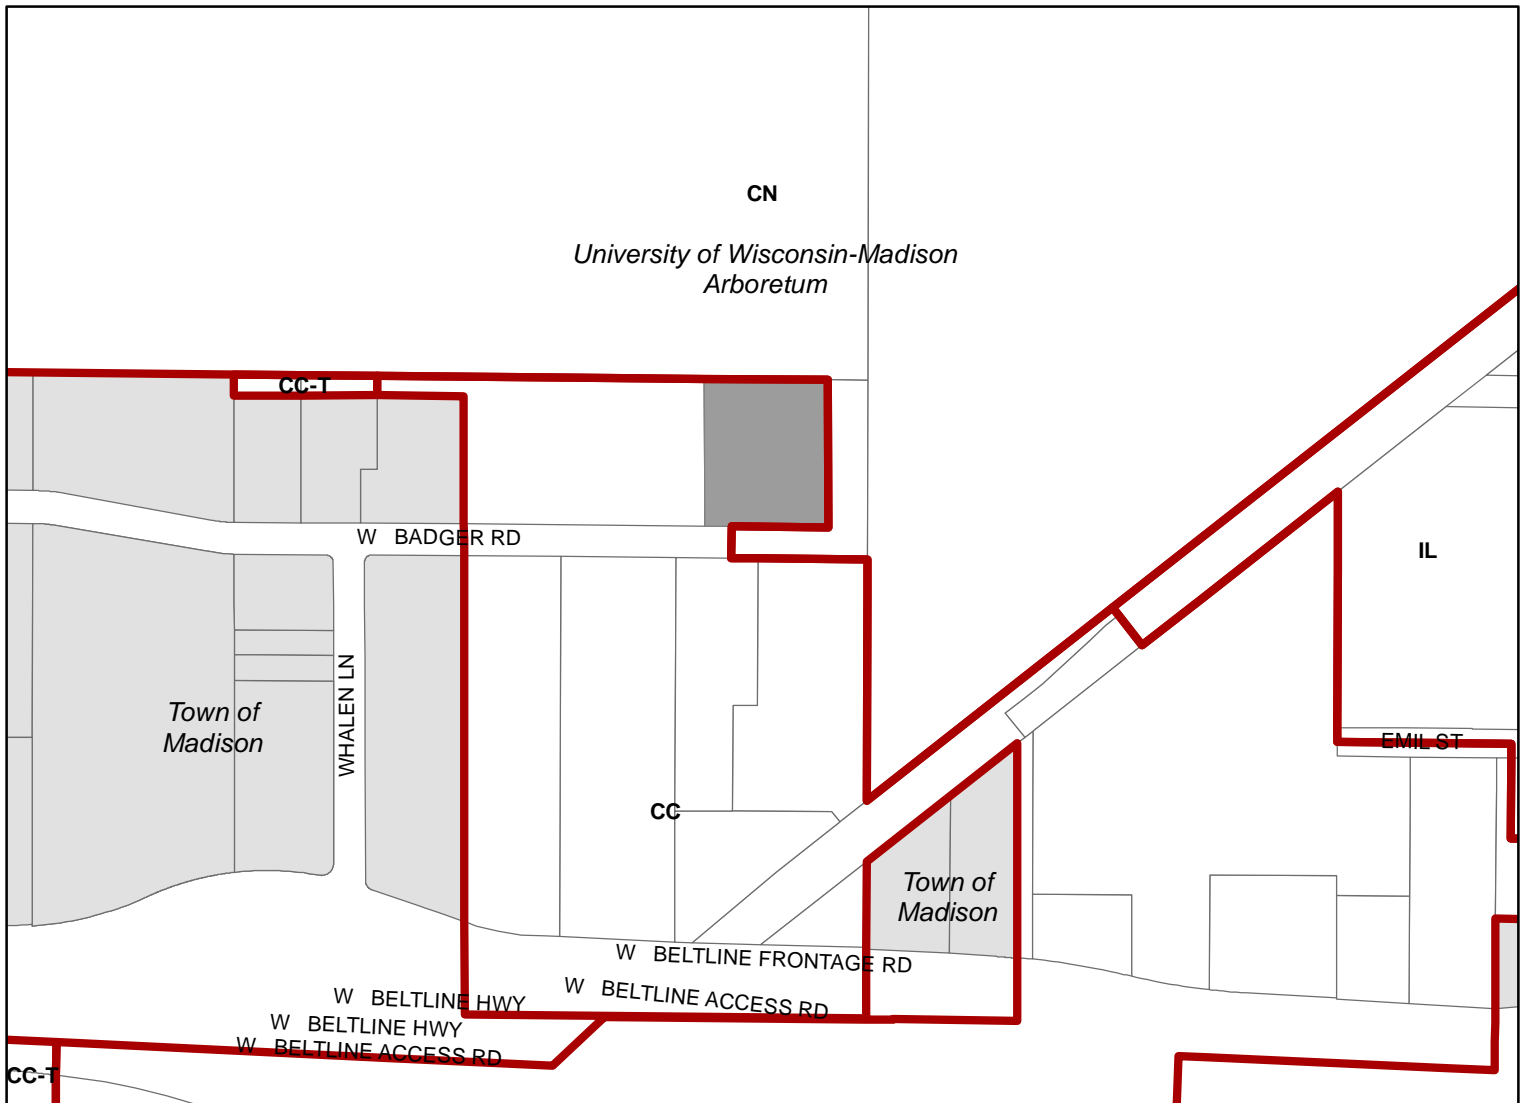

Scale : 1" = 400'

City of Madison, Planning Division : JC : Date : 10-12-21



W BADGER RD