



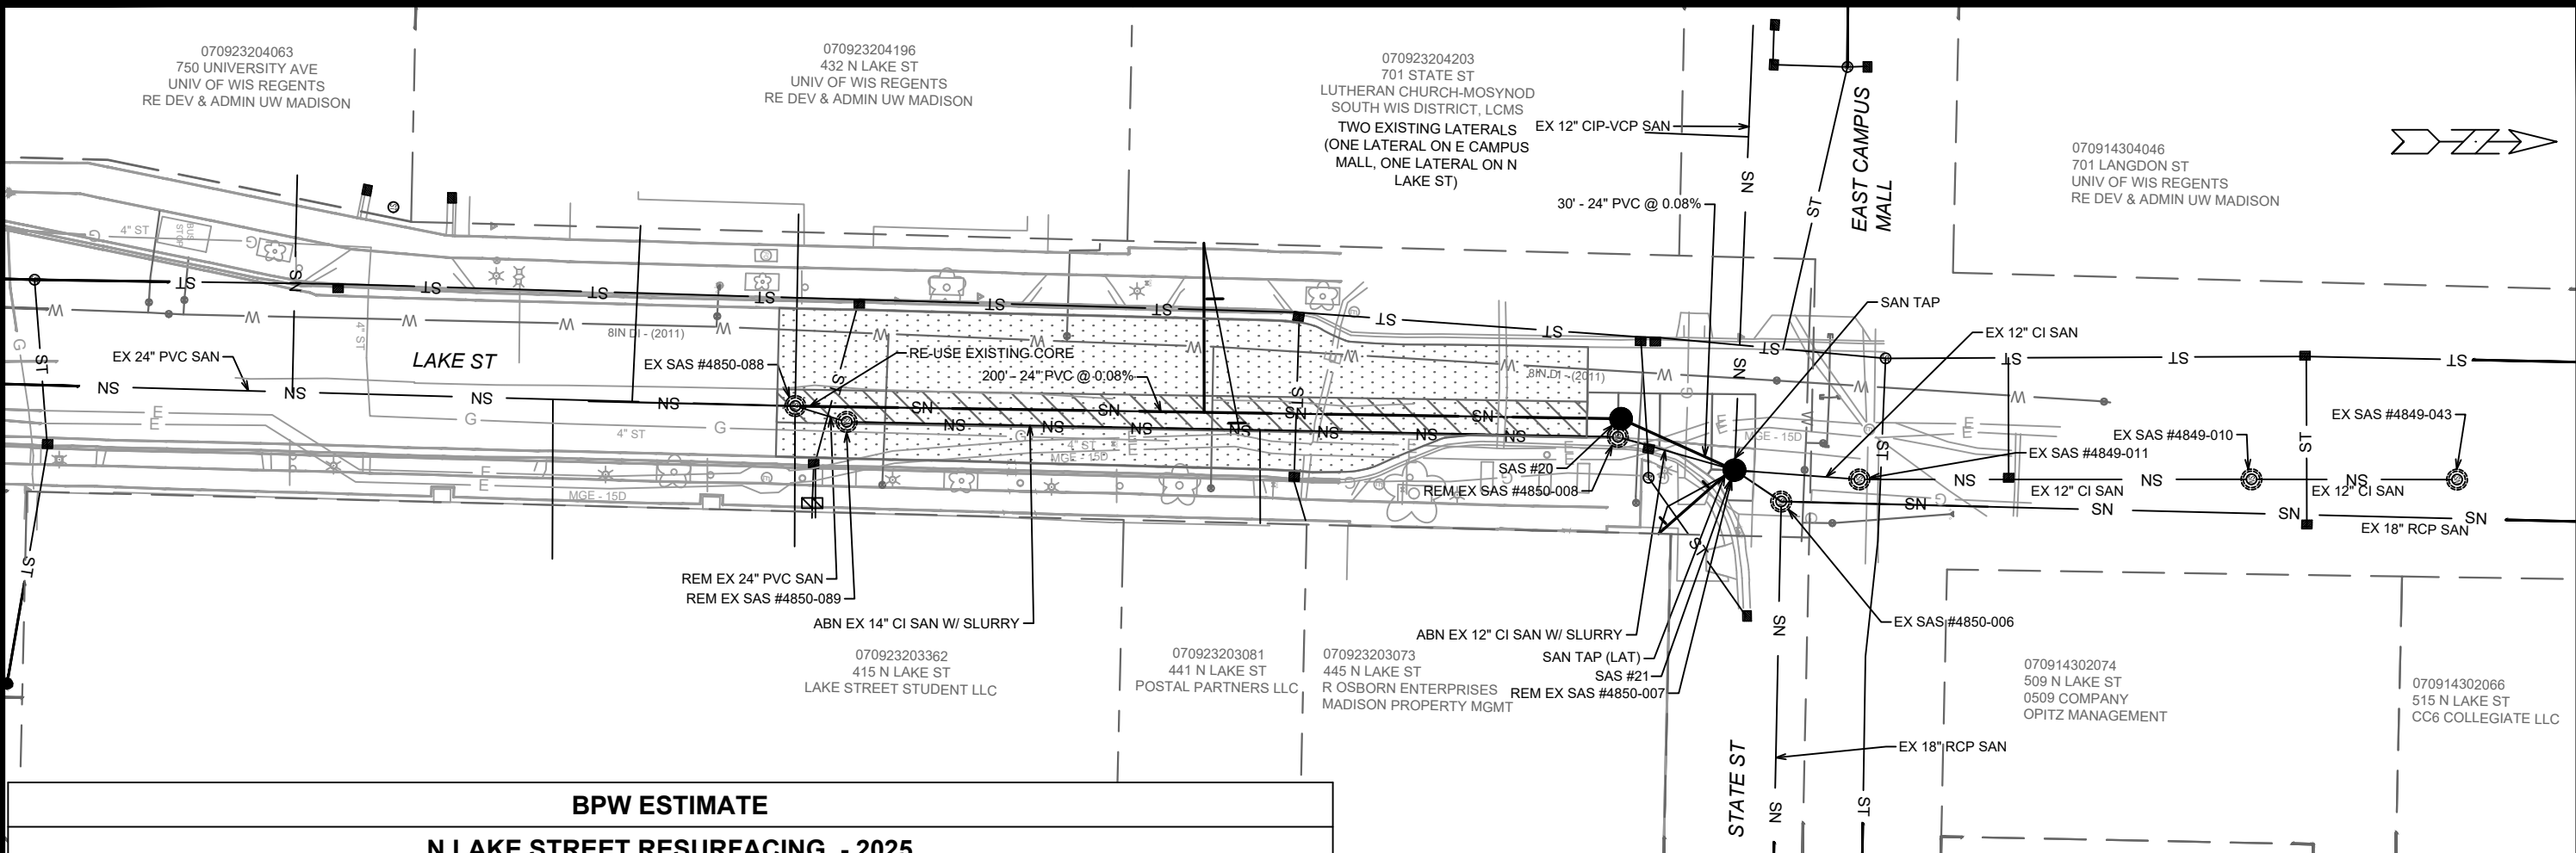

BPW ESTIMATE		
N LAKE STREET RESURFACING - 2025		
DATE: 9/24/2025		
ACCOUNT TITLE	ACCOUNT NUMBER	TOTAL + 8% ENGINEERING
SANITARY	15938-83-173	\$650,000
PROJECT TOTALS		\$650,000

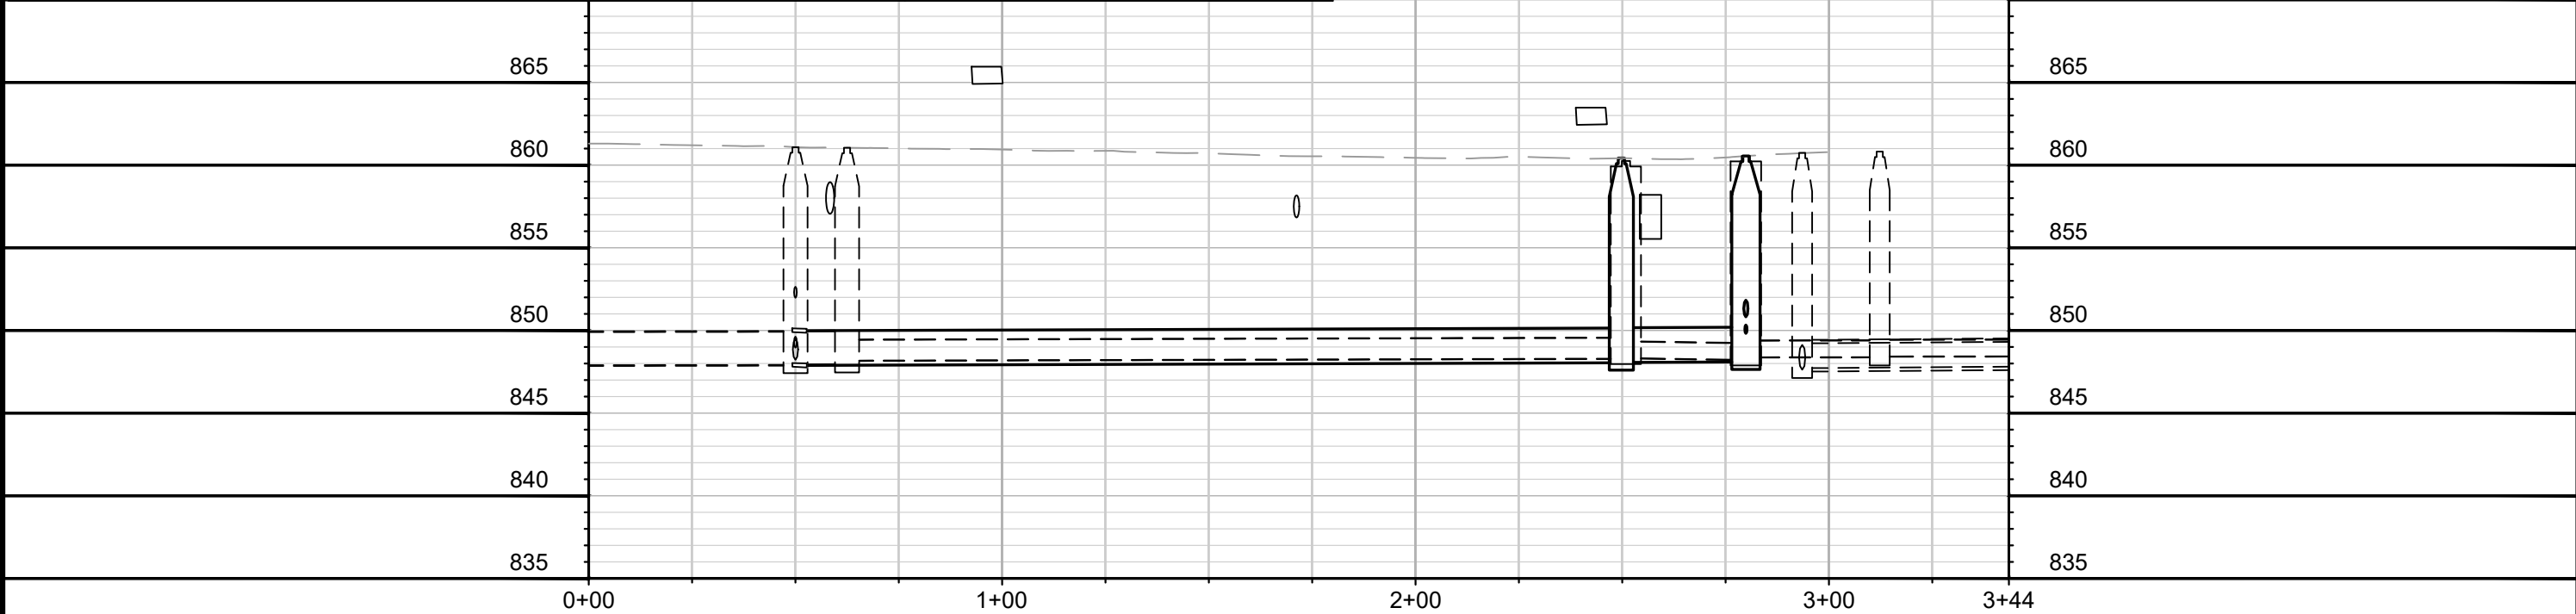

15938

MADISON, WI

CONTRACT NO: 8733

SEWER PLAN & PROFILE - NORTH LAKE ST

WEST DAYTON ST & NORTH LAKE ST RESURFACING

M:\DESIGN\Projects\14636\CAD\Servers\15938SWR-PipeNetwork_BPW EXHIBIT.dwg

15938

U-2

BY

DATE

REVISION

MARK

15938

U-2