



PATCHING NOTES:
-PATCH FULL TRAVEL LANES
-PATCH WORST AREAS OF PARKING LANES
-PATCH FULL INTERSECTIONS WITH NO OR MINIMAL EXTENTS INTO SIDE STREETS



	15516		BPW EXHIBIT		
	1		MIDVALE BOULEVARD PAVEMENT PATCHING		
	8810		M:\DESIGN\Projects\15516\CAD\Streets\15516EN-Patching Limits.dwg		
	CONTRACT NO:		MADISON, WI		
15516		15516		15516	
1		1		1	
15516		15516		15516	
1		1		1	
15516					

PATCHING NOTES:
 -PATCH FULL TRAVEL LANES
 -PATCH WORST AREAS OF PARKING LANES
 -PATCH FULL INTERSECTIONS WITH NO OR MINIMAL EXTENTS INTO SIDE STREETS

MERLHAM DR

REGENT ST

VERNON BLVD

MIDVALE BLVD

HEATHER CREST

TUBULAR BOLLARD BUMPOUTS

PATCHING NOTES:
 -PATCH FULL TRAVEL LANES
 -PATCH WORST AREAS OF PARKING LANES
 -PATCH FULL INTERSECTIONS WITH NO OR MINIMAL EXTENTS INTO SIDE STREETS

MERLHAM DR

REGENT ST

VERNON BLVD

MIDVALE BLVD

HEATHER CREST

TUBULAR BOLLARD BUMPOUTS

PATCHING NOTES:
 -PATCH FULL TRAVEL LANES
 -PATCH WORST AREAS OF PARKING LANES
 -PATCH FULL INTERSECTIONS WITH NO OR MINIMAL EXTENTS INTO SIDE STREETS

MIDVALE BLVD

MERLHAM DR

REGENT ST

VERNON BLVD

HEATHER CREST

TUBULAR BOLLARD BUMPOUTS

PATCHING NOTES:
 -PATCH FULL TRAVEL LANES
 -PATCH WORST AREAS OF PARKING LANES
 -PATCH FULL INTERSECTIONS WITH NO OR MINIMAL EXTENTS INTO SIDE STREETS

MERLHAM DR


REGENT ST

VERNON BLVD

MIDVALE BLVD

HEATHER CREST

TUBULAR BOLLARD BUMPOUTS

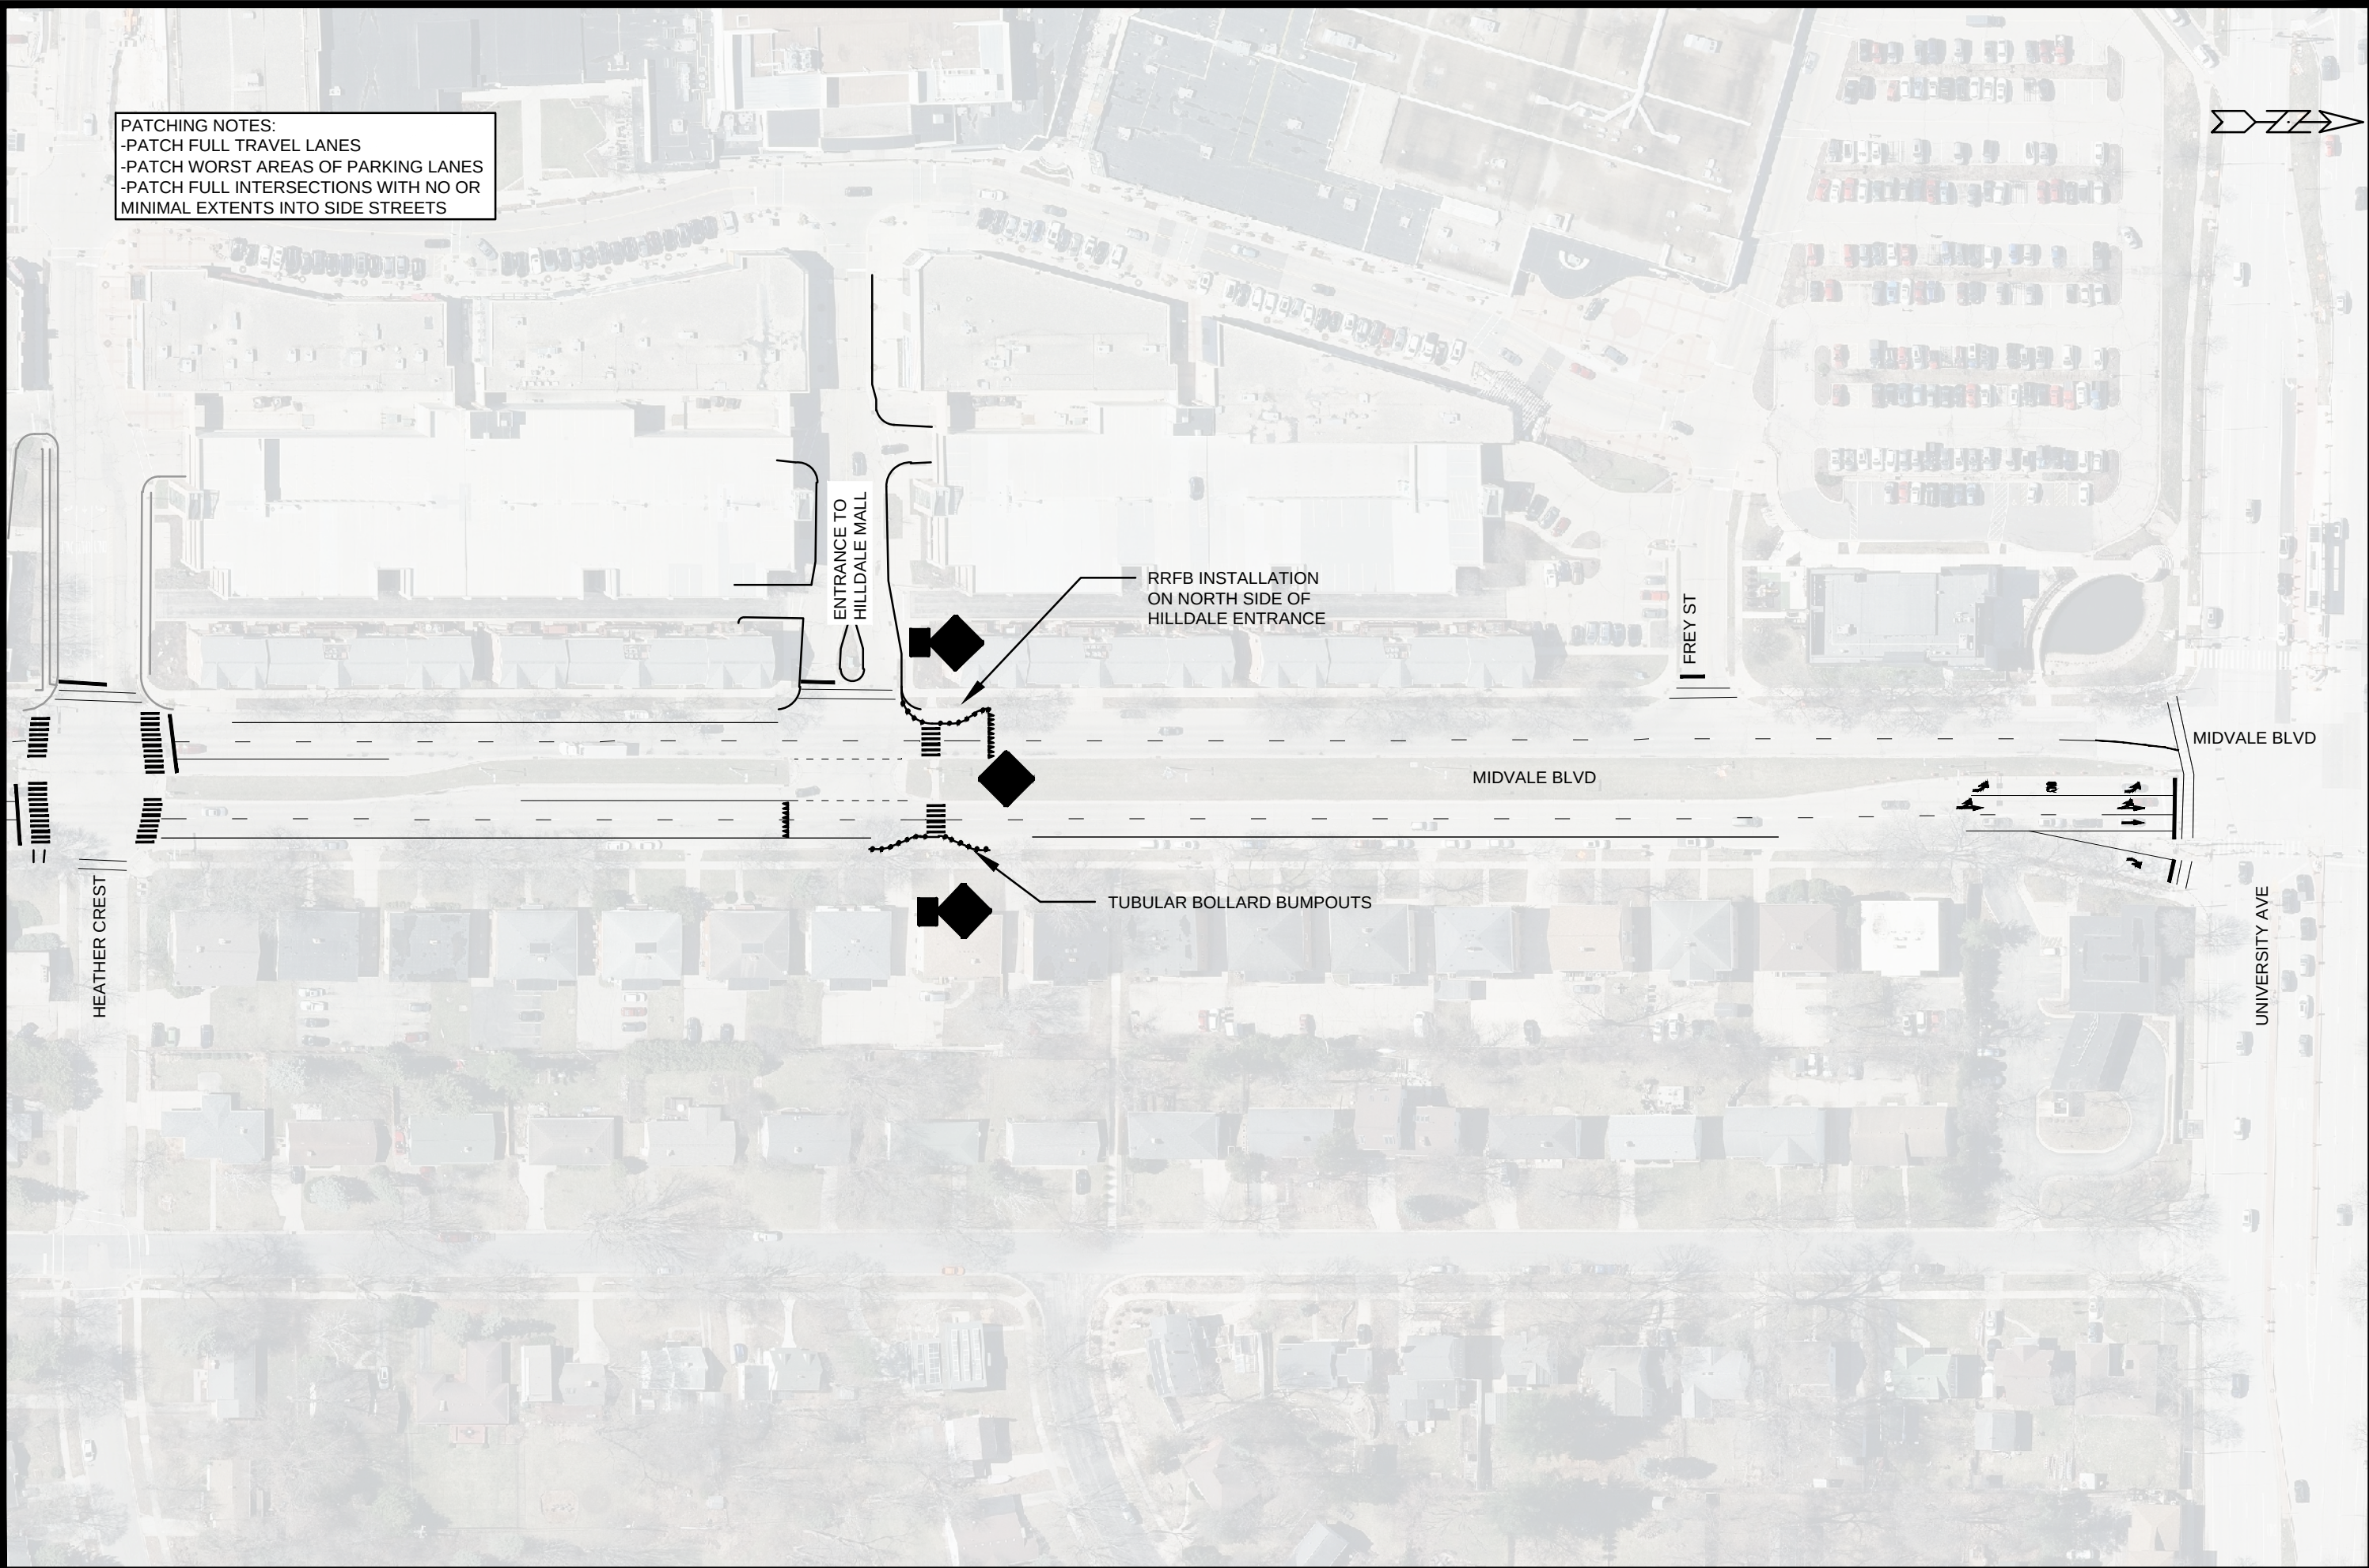

PATCHING NOTES:
-PATCH FULL TRAVEL LANES
-PATCH WORST AREAS OF PARKING LANES
-PATCH FULL INTERSECTIONS WITH NO OR MINIMAL EXTENTS INTO SIDE STREETS

	15516	BPW EXHIBIT
	4	
MIDVALE BOULEVARD PAVEMENT PATCHING		
M:\DESIGN\Projects\15516\CAD\Streets\15516EN-Patching Limits.dwg		
MADISON, WI		CONTRACT NO: 8810
15516		
MARK	REVISION	DATE
Designated By: NJJ	Date: 1/22/2026 10:43 AM	Scale: 1" = 100'
15516		4