


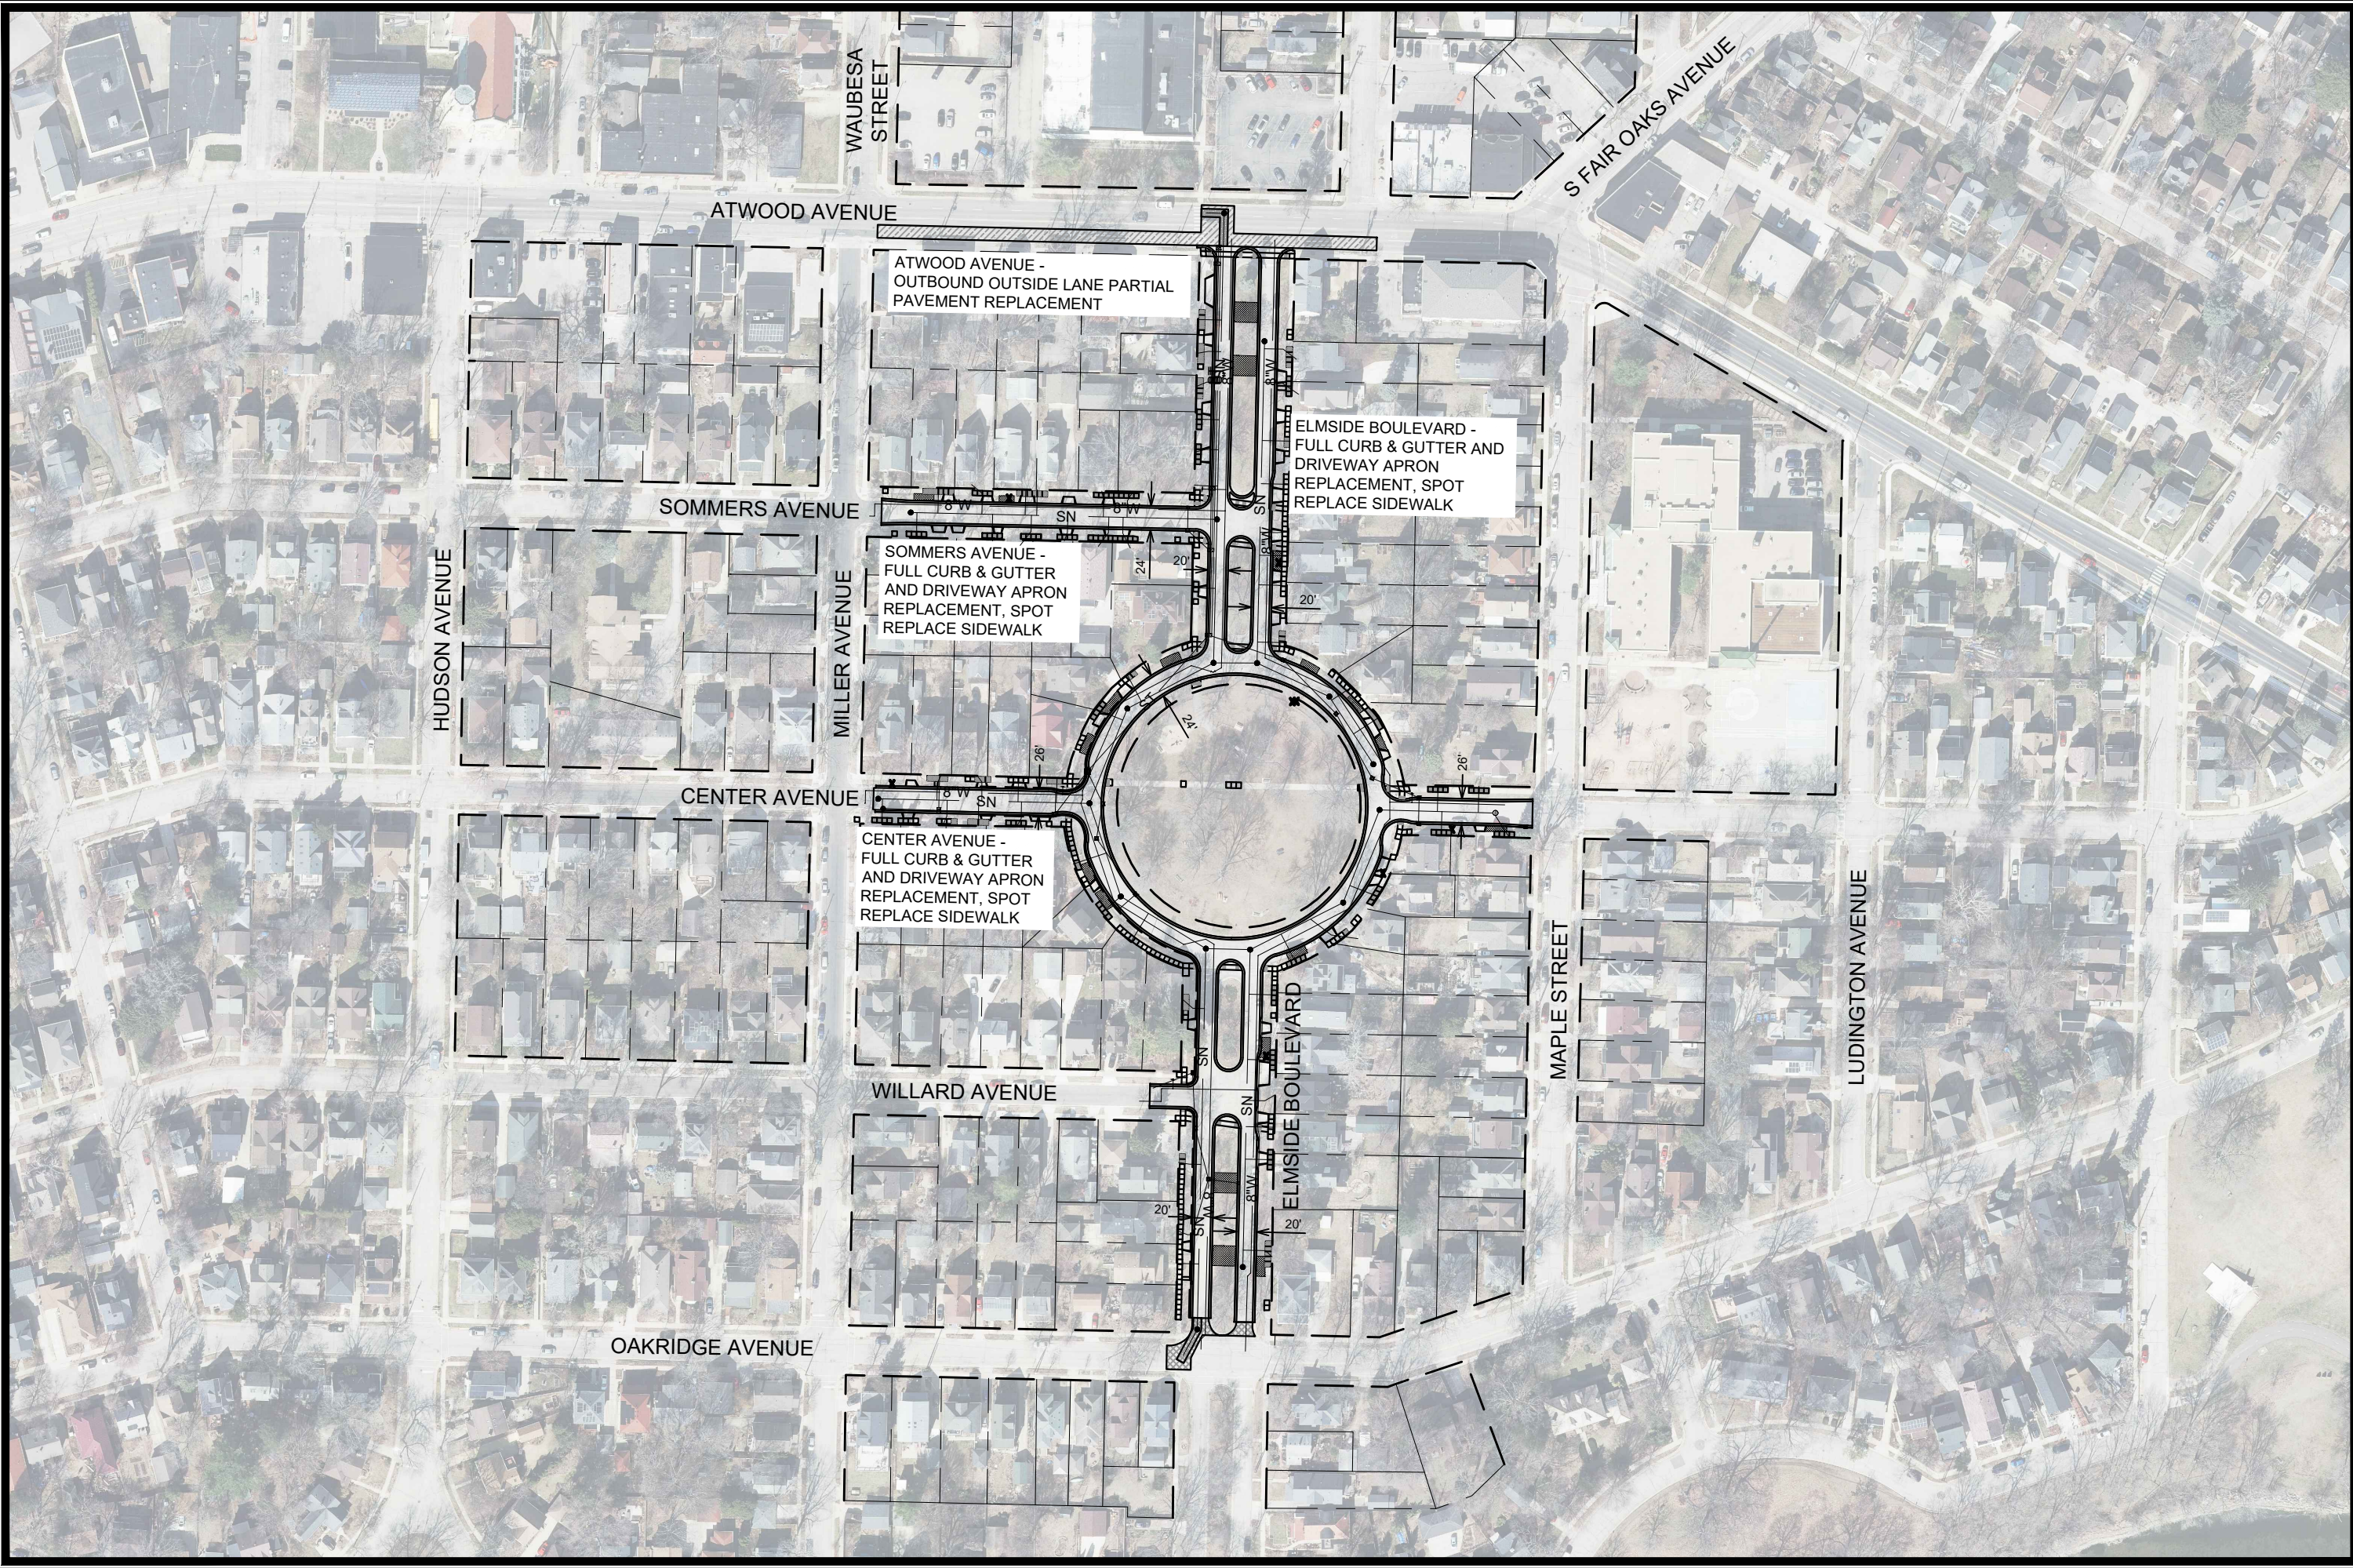

MARK	REVISION	DATE	BY
15820	15820	11/15/2026 3:59 PM	15820

ELMSIDE BLVD, SOMMERS AVE, & CENTER AVE - OVERVIEWEXHIBIT15820

ELMSIDE BLVD, SOMMERS AVE, CENTER AVE ASSESSMENT DIST. - 2026MADISON, WI

M:\DESIGN\Projects\15820\CAD\Streets\15820EN-OverviewExhibit.dwg

CONTRACT NO: 8813

