



Request

Authorizing the execution of a Declaration of Public Right of Way for an extension of Driscoll Drive through a portion of City-owned land generally addressed as 135 Rustic Drive. (District 3)

Public Hearing Dates

Plan Commission


November 3, 2025

Board of Public Works


November 19, 2025

Common Council

November 25, 2025

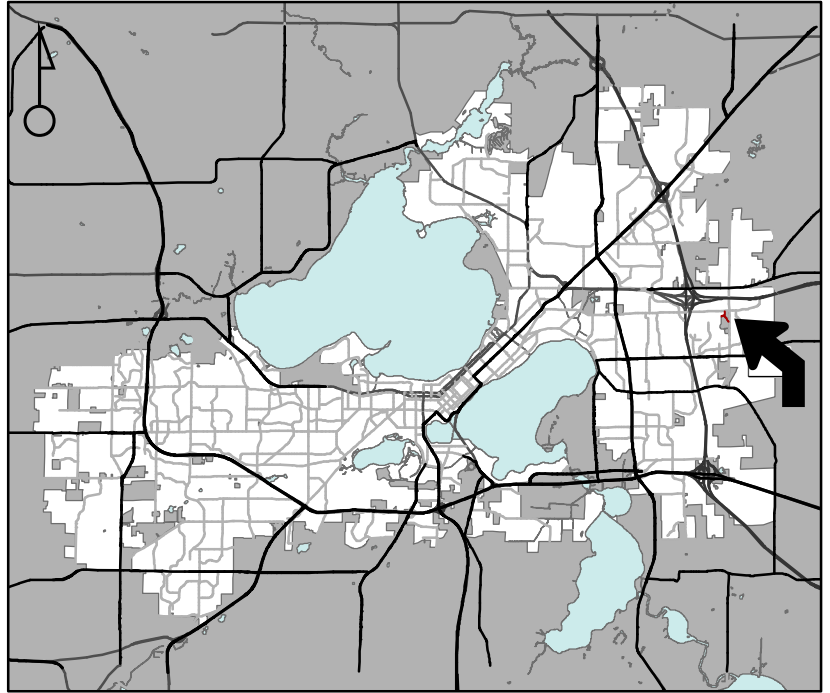

For Questions Contact: Tim Parks at: 261-9632 or tparks@cityofmadison.com or City Planning at 266-4635

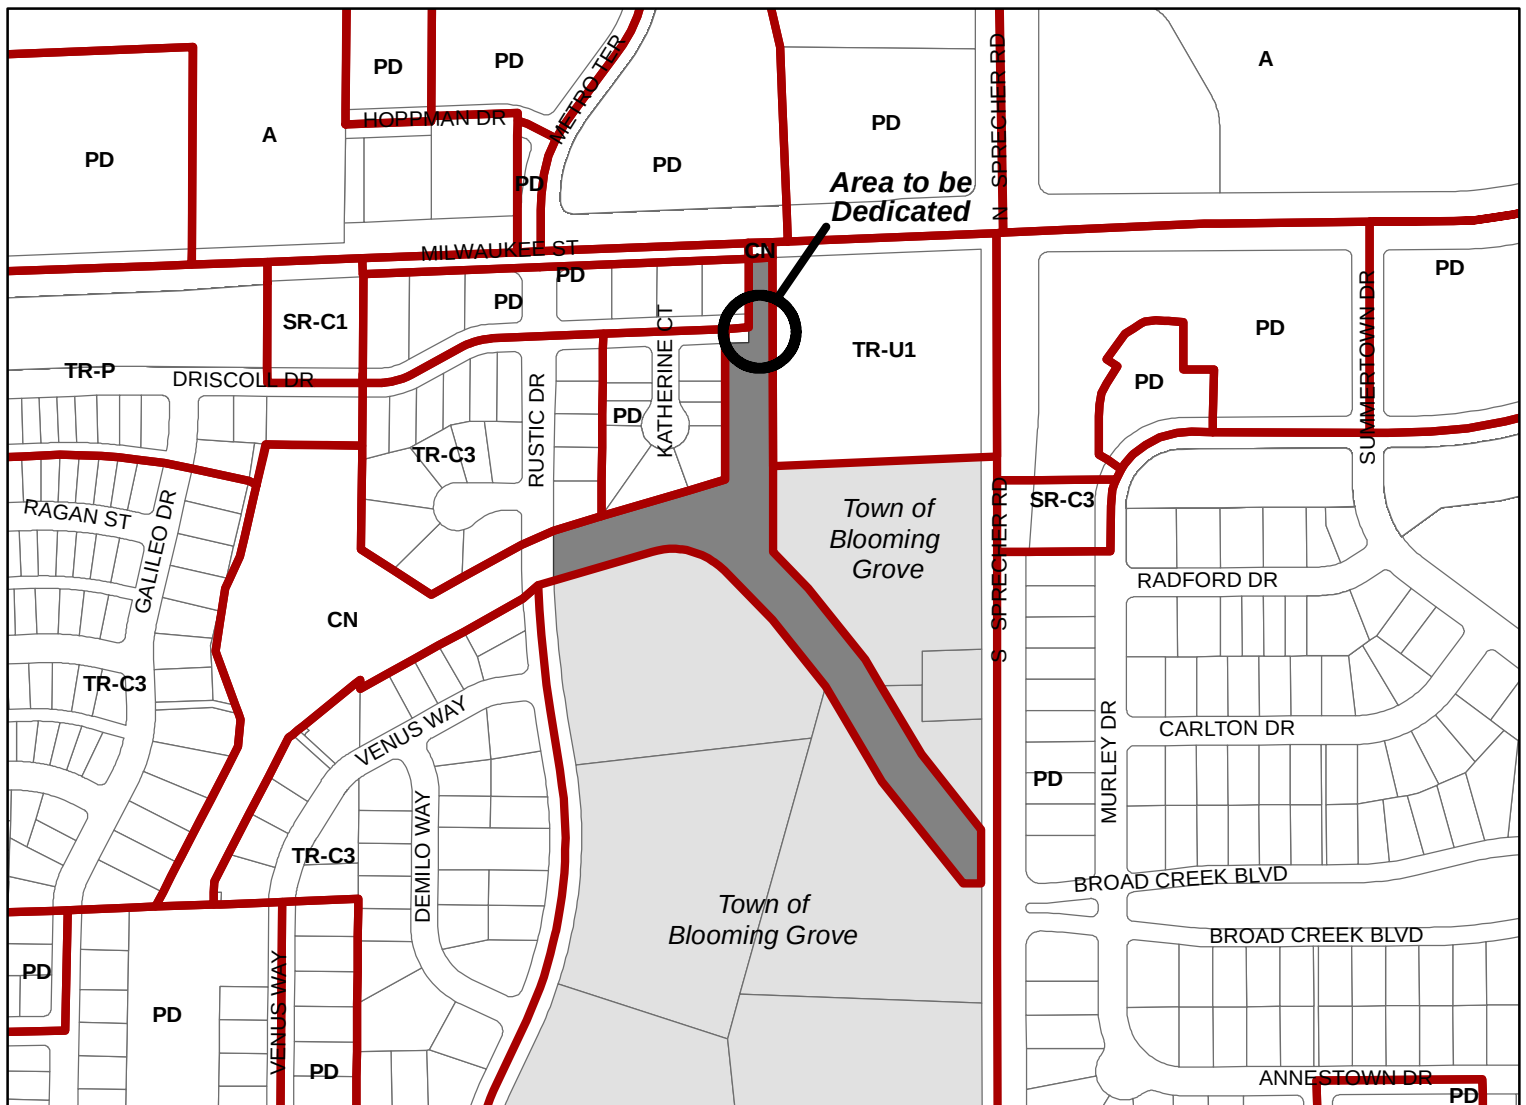

Scale : 1" = 400'

City of Madison, Planning Division : TP : Date : 10-30-25

