



Location

1111 Highland Avenue

Applicant

Scott Kammer, Potter Lawson
Cindy Torsveit, University of Wisconsin–Madison
The Board of Regents of the Universities
of Wisconsin

Request

Amend UW–Madison campus master plan to
allow construction of a three-story, 54,260
square-foot addition to University Hospital
(WIMR)

Public Hearing Dates



Plan Commission

January 12, 2026

Common Council

January 27, 2026

For Questions Contact: Tim Parks at: 261-9632 or tparks@cityofmadison.com or City Planning at 266-4635

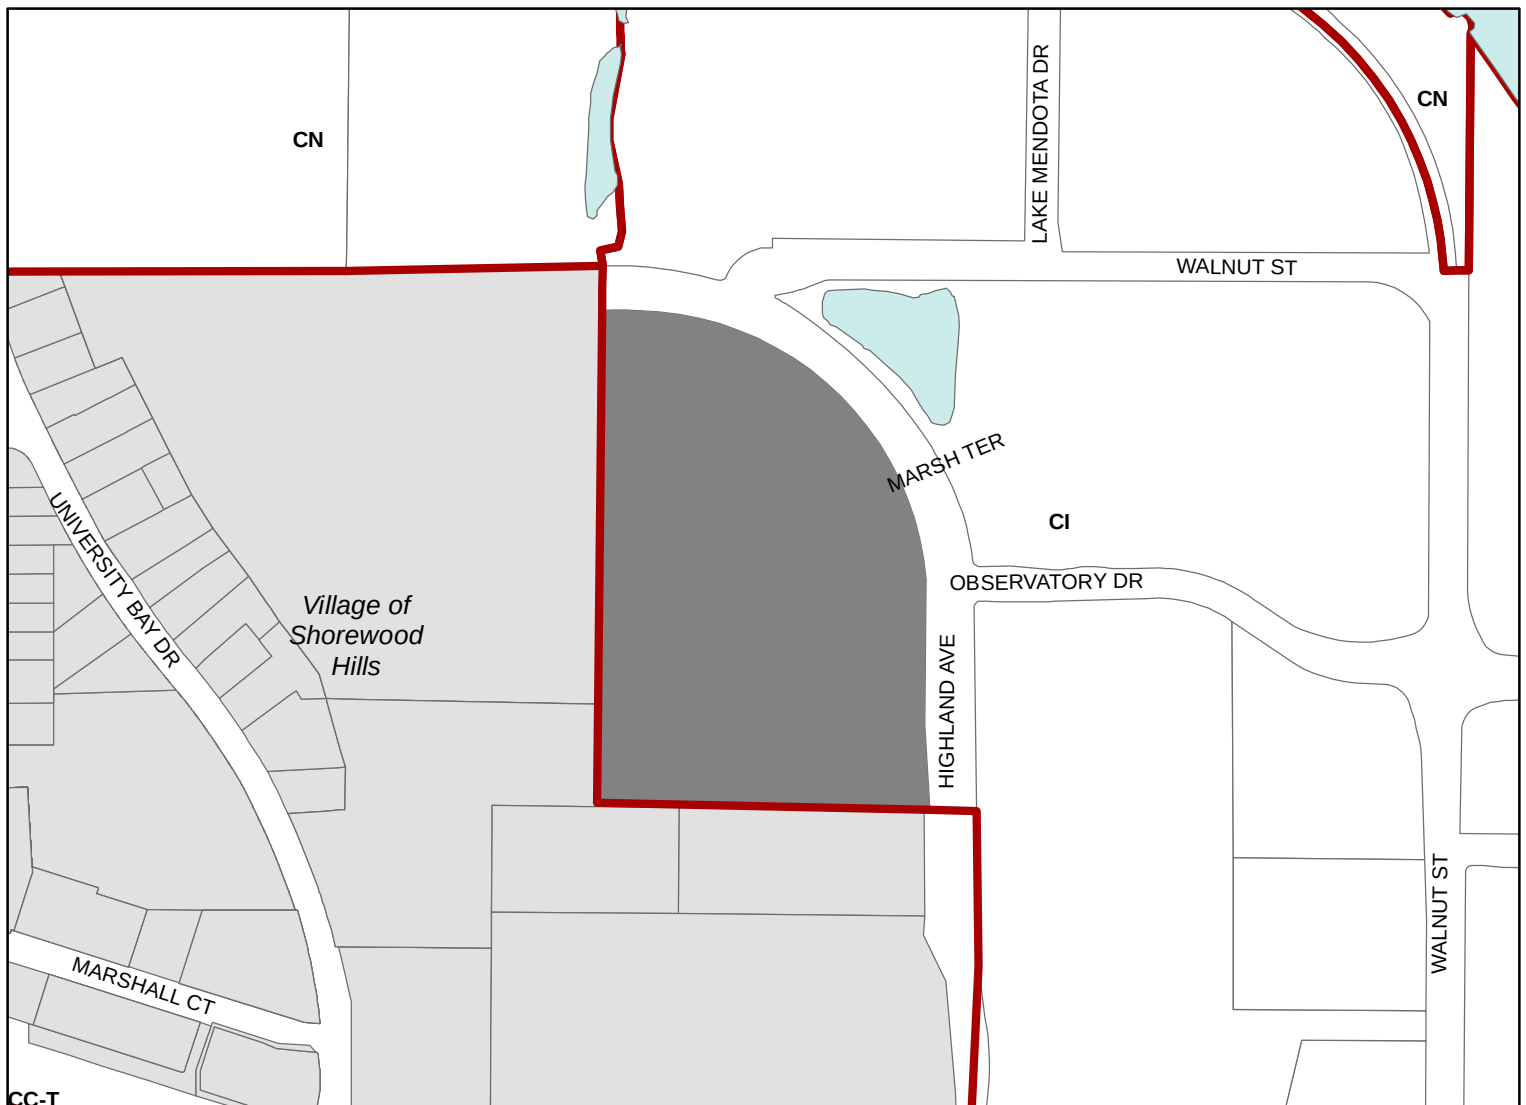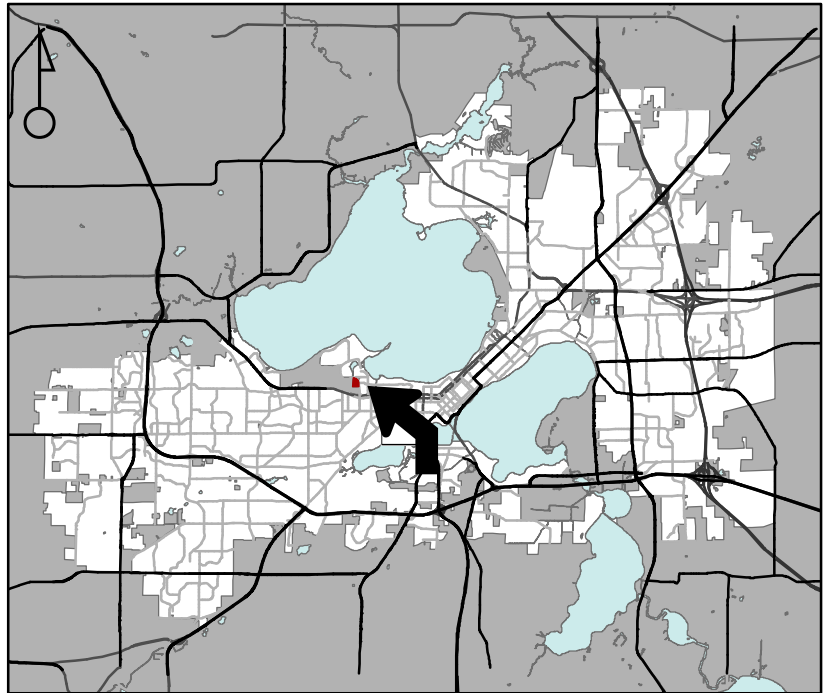

Scale : 1" = 400'

City of Madison, Planning Division : JC : Date : 10-14-25

