


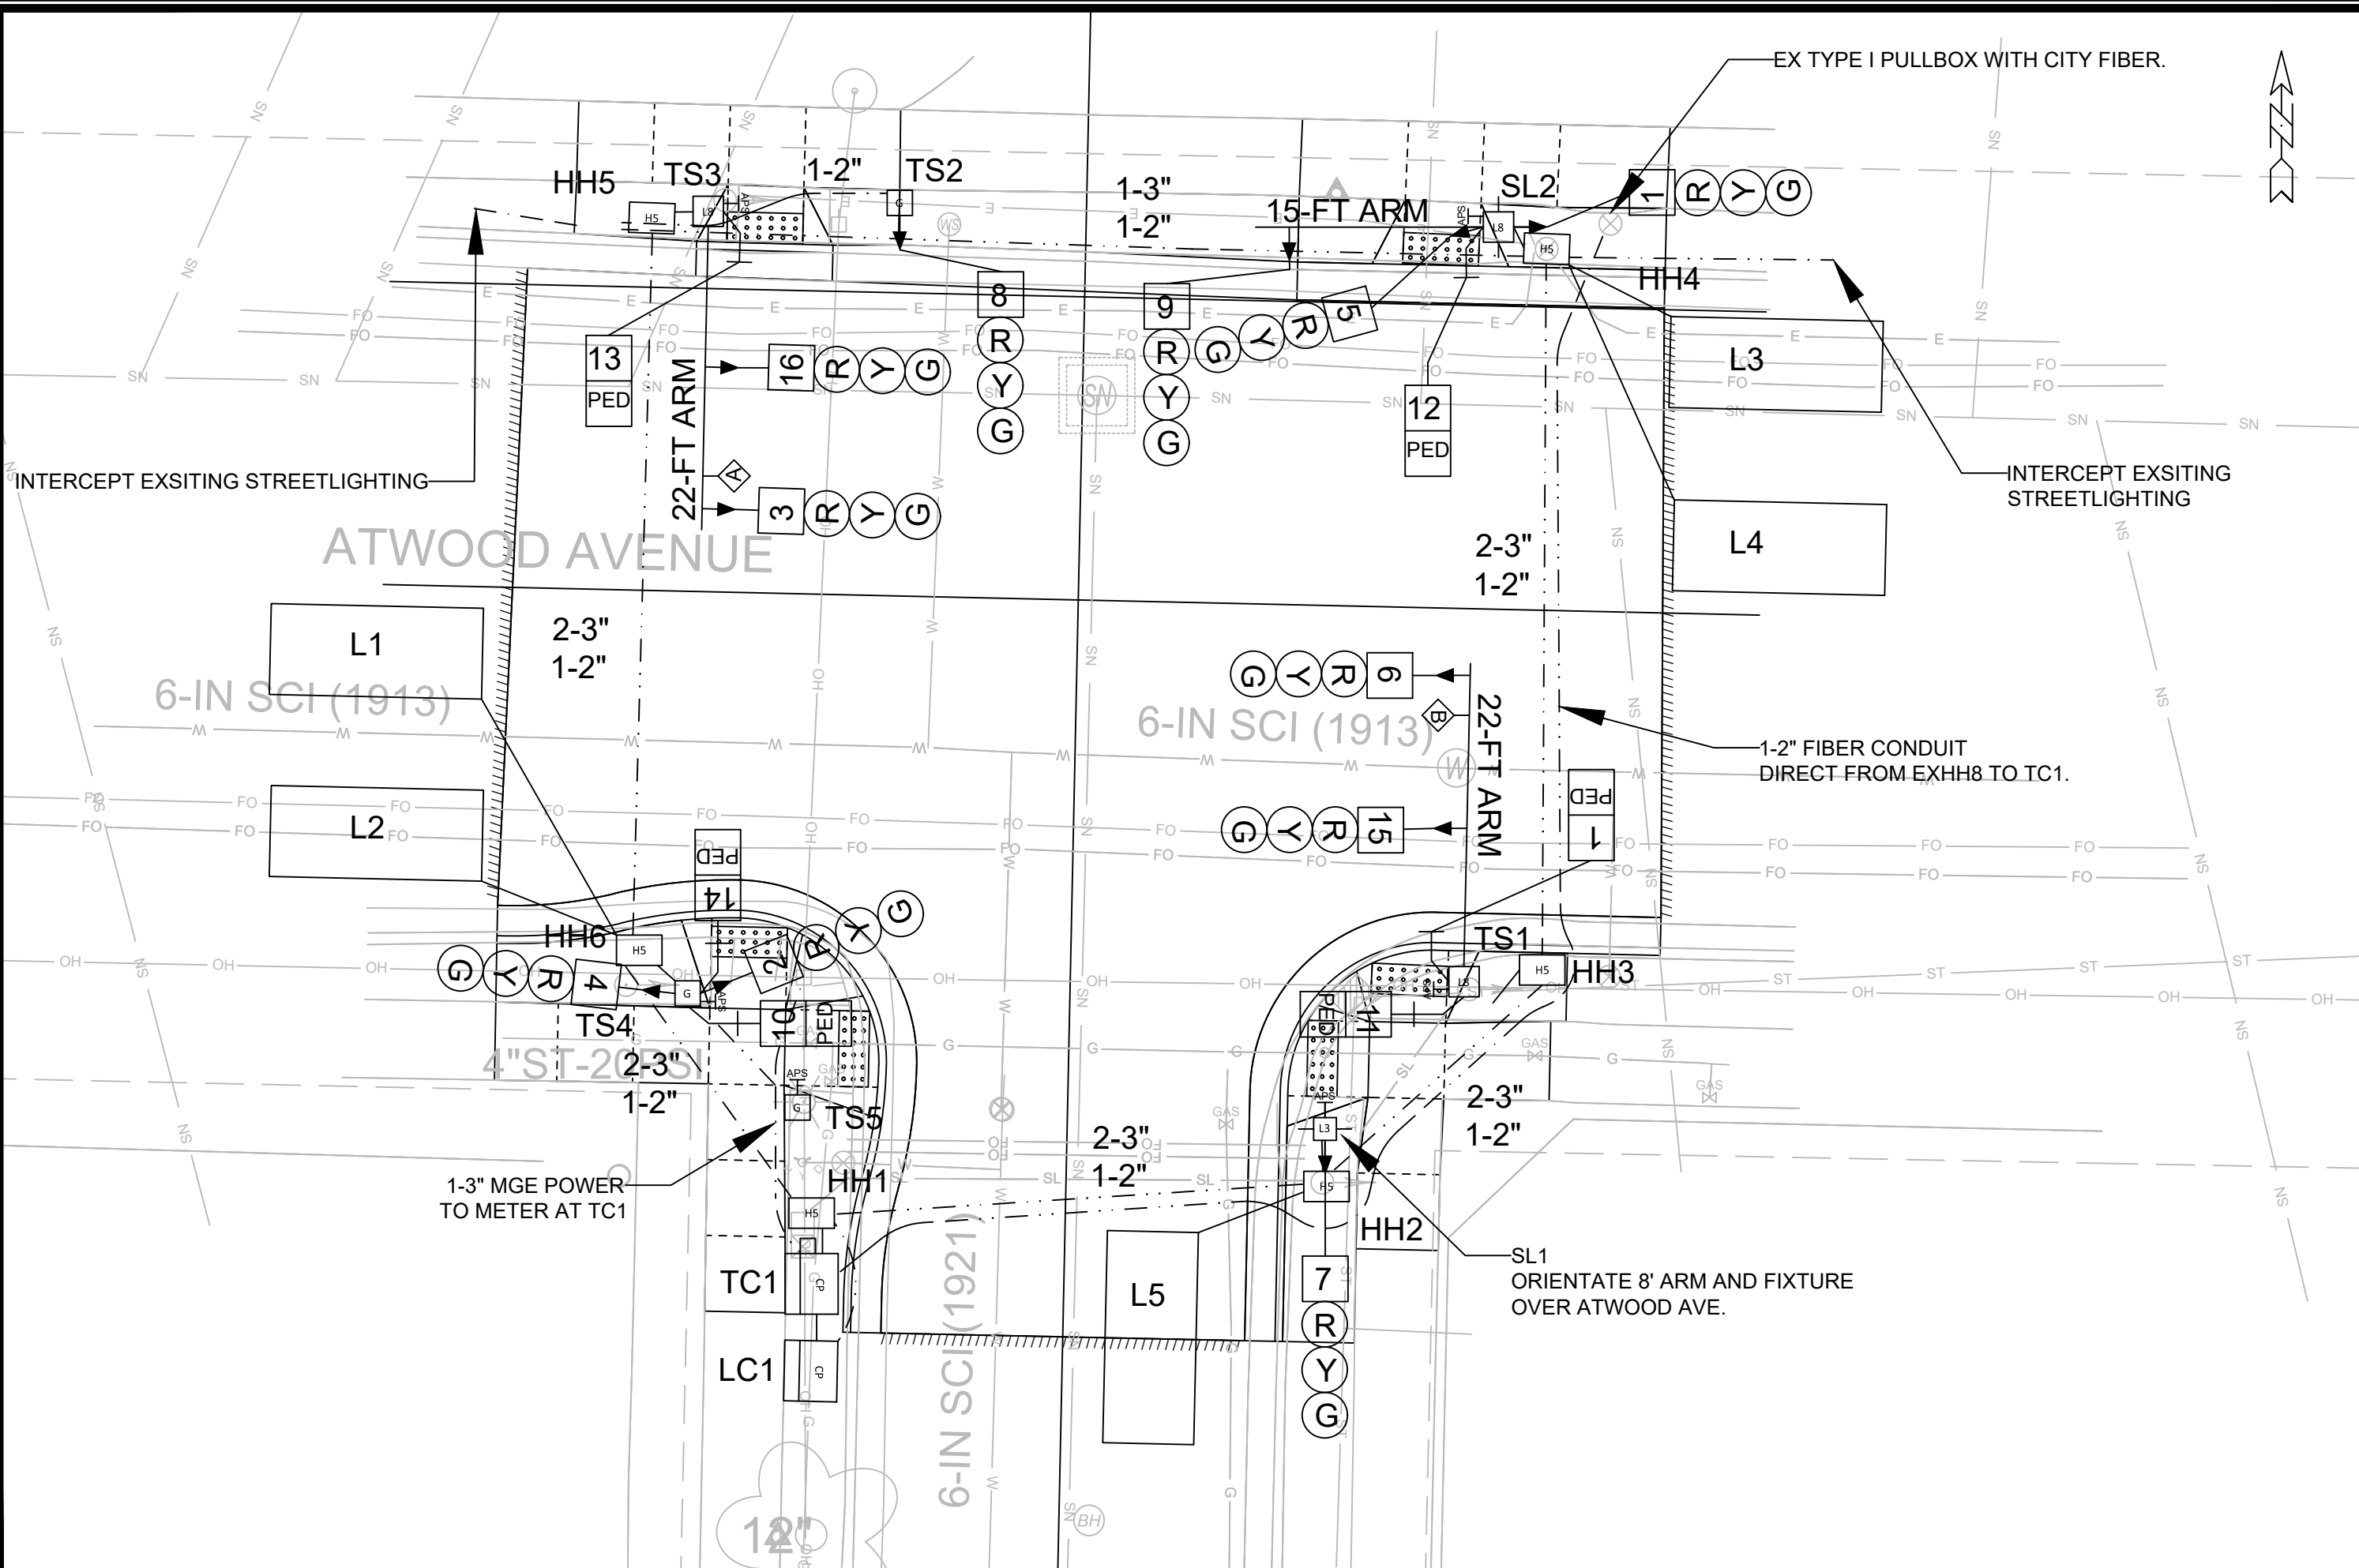

REVISION	DATE	BY
1	12/10/2024	JLS
2	12/10/2024	JLS
11825
MADISON, WI
CONTRACT NO: #####

ELECTRICAL PLANS
ATWOOD AVE. & HUDSON AVE. TRAFFIC SIGNAL
M:\DESIGN\Projects\11825\CAD\Traffic\11825TE - Electrical_JLS.dwg