



Location
1138 Williamson Street

Nosheen Ajmal
Edward Kuharski, Green Design Studio

Rezone existing two-story building from TR-V2 to TSS



Plan Commission

June 23, 2025

Common Council

July 1, 2025

For Questions Contact: Lisa McNabola at: 243-0554 or lmcnabola@cityofmadison.com or City Planning at 266-4635

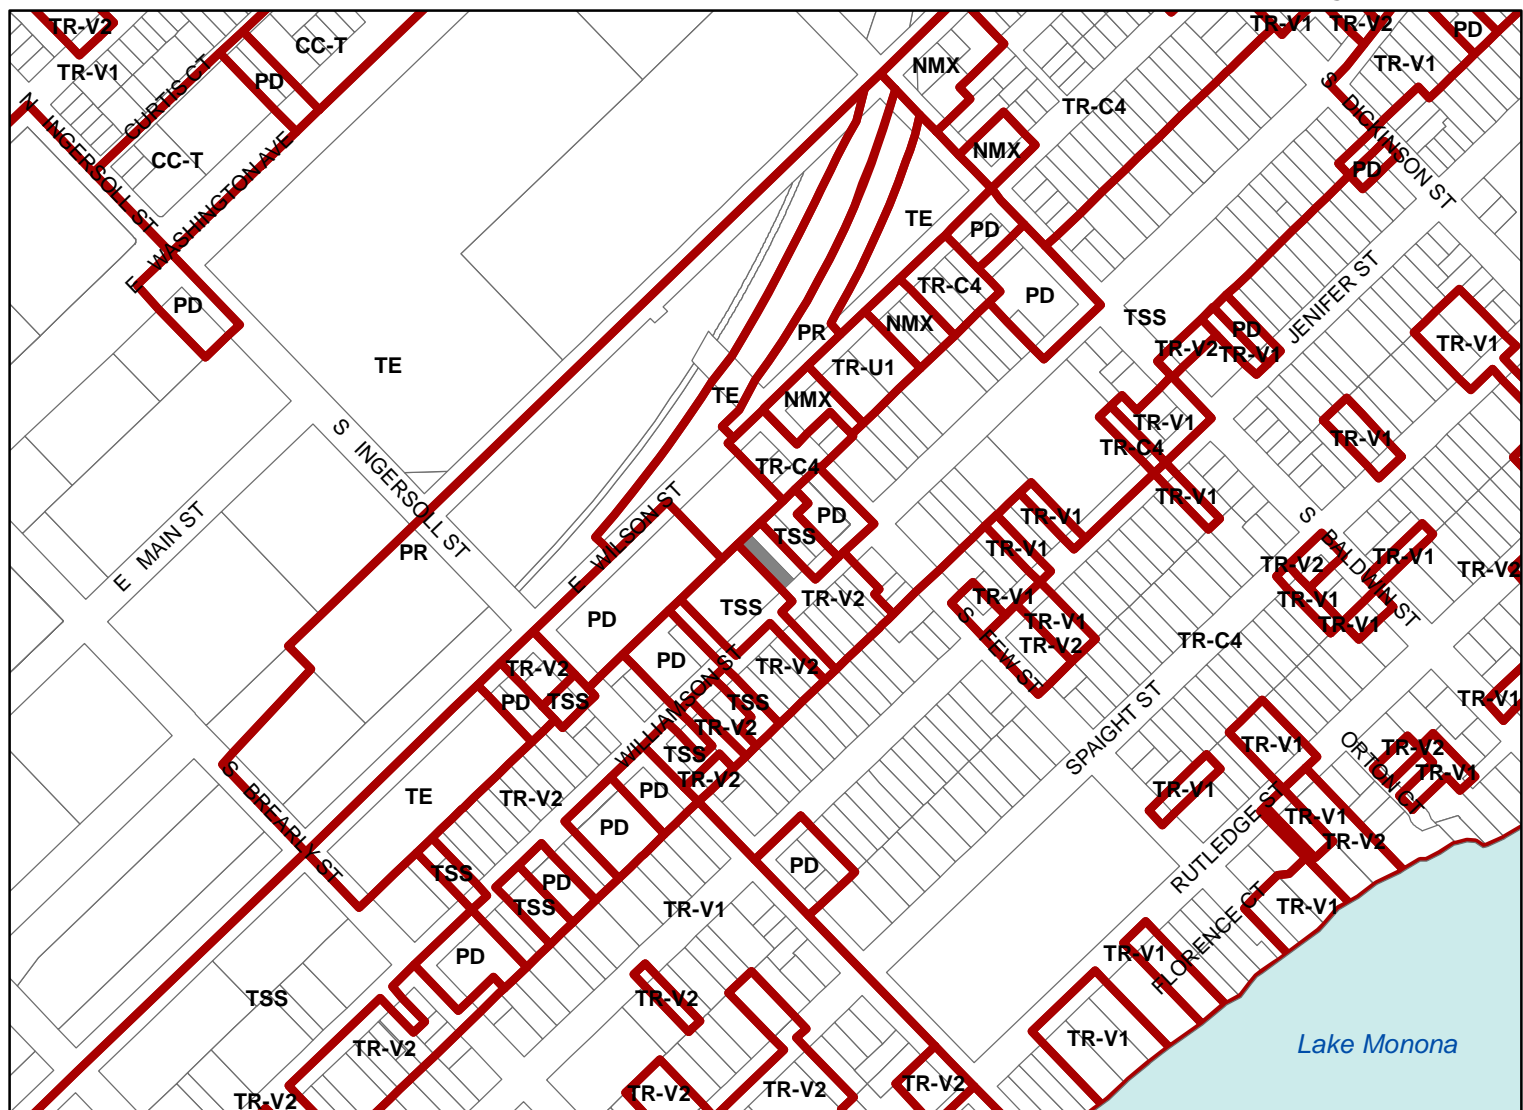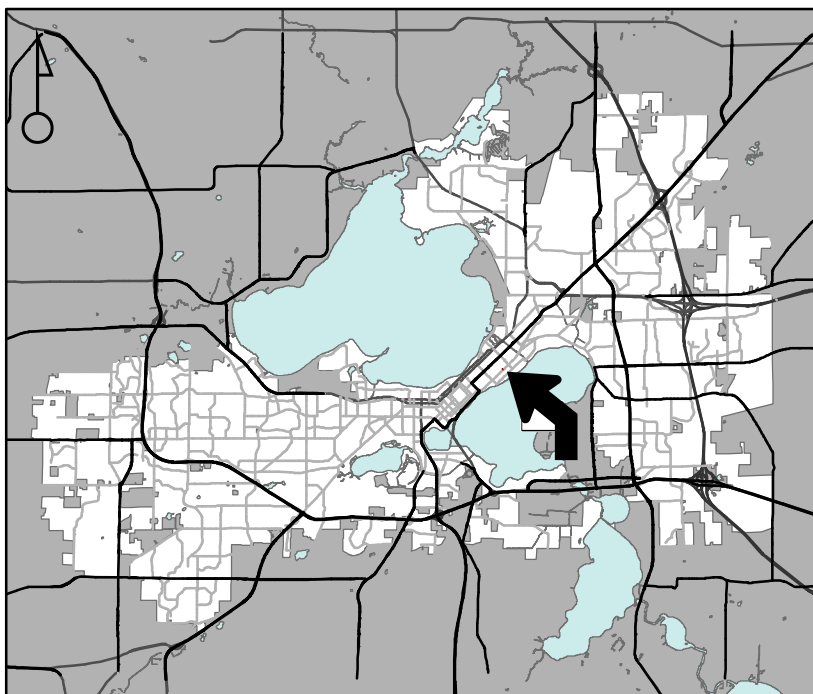

Scale : 1" = 400'

City of Madison, Planning Division : TP : Date : 6-12-25

