

NOT TO SCALE

WALK HARPER ROAD TO MAIN DRIVE

PRELIMINARY


NOT FOR CONSTRUCTION

		TYPICAL SECTION	14782
D-1		TROY DRIVE AND GREEN AVENUE RESURFACING	MADISON, WI
		M:\DESIGN\Projects\14782\CAD Streets\14782EN-Details.dwg	CONTRACT NO.: #####
			MARK _____ DATE ____ BY ____
			REVISION _____
			Date: 11/4/2024 11:36 AM Scale: 1:6 D=1



- Notes:
- COLOR
 - BACKGROUND = ORANGE
 - MESSAGE = BLACK
 - BORDER = BLACK
 - LETTERING SERIES = C
 - MINIMUM SIGN REFLECTIVITY = HIGH INTENSITY PRISMATIC GRADE
 - SIGN MATERIAL MAY BE PLASTIC OR METAL
 - CONTRACTOR SHALL MAINTAIN SIGNS FOR DURATION OF PROJECT ATTACHED TO TYPE III BARRICADE



	14782		14782		MADISON, WI		#####		D-2						
	TROY DRIVE & GREEN AVENUE SIGN DETAIL		TROY DRIVE AND GREEN AVENUE RESURFACING		CONTRACT NO:		14782		D-2						
											M:\DESIGN\Projects\13812\CAD\Traffic\13812TE-Pavement Markings.dwg				
					MARK					REVISION		DATE		BY	
					Designed By: ###					Date: 11/4/2024 11:36 AM		Scale: NTS			



- NOTES
- ALL SECTIONS OF DRIVEWAYS REMOVED & REPLACED BETWEEN THE CURB & SIDEWALK SHALL BE CONCRETE DRIVEWAY 7-INCH
 - ALL DRIVEWAYS ON KNUTSON DRIVE (GREEN AVENUE TO NORTHPORT DRIVE) SHALL BE CONSTRUCTED WITH 5-FT FLARES UNLESS OTHERWISE NOTED
 - ALL CURB RAMPS SHALL BE CONCRETE SIDEWALK 7-INCH
 - ALL SIDEWALK, CONCRETE TERRACE, & BUS PADS SHALL BE CONCRETE SIDEWALK 5-INCH
 - CURB RAMP DETECTABLE WARNING FIELDS SHALL BE 2'X5' OR 2'X2.5'
 - ALL CURB RAMP LANDINGS SHALL BE 1.5% UNLESS OTHERWISE NOTED, SEE CITY SDD FOR A TYPE 2A CURB RAMP

GREEN AVENUE PLAN DETAIL

TROY DRIVE AND GREEN AVENUE RESURFACING

M:\DESIGN\Projects\13812\CAD\Streets\13812EN-PlanDetails\GreenAve.dwg

14782

MADISON, WI

14782

CONTRACT NO: #####

14782

PD-3

14782

PD-3

MARK	REVISION	DATE	BY
14782	11/4/2024	11:37 AM	PD-3



PAVEMENT MARKINGS	
1	PAVEMENT MARKING EPOXY, DOUBLE LINE, 4-INCH YELLOW
2	PAVEMENT MARKING EPOXY, LINE, 6-INCH YELLOW (10 x 30 SKIPS)
3	PAVEMENT MARKING EPOXY, LINE, 6-INCH
4	PAVEMENT MARKING EPOXY, CROSSWALK, 6-INCH
5	PAVEMENT MARKING EPOXY, LINE, 8-INCH
6	PAVEMENT MARKING EPOXY, STOP LINE, 24-INCH
7	PAVEMENT MARKING EPOXY, SYMBOL, BIKE SHARROW
8	PAVEMENT MARKING EPOXY, SYMBOL, BIKE LANE
9	PAVEMENT MARKING EPOXY, LINE, 4-INCH

Notes: All dimensions are to center of marking and face of curb. Bike lane symbol place 30' from intersection. Stop bars 4' gap from crosswalks. For layout questions contact Ali Heinritz, aheinritz@cityofmadison.com
608.267.1102

PRELIMINARY
NOT FOR CONSTRUCTION

1

3

3

MATCH 4


MATCH 3

7' 11" 11' 7"

PAVEMENT MARKINGS	
1	PAVEMENT MARKING EPOXY, DOUBLE LINE, 4-INCH YELLOW
2	PAVEMENT MARKING EPOXY, LINE, 6-INCH YELLOW (10 x 30 SKIPS)
3	PAVEMENT MARKING EPOXY, LINE, 6-INCH
4	PAVEMENT MARKING EPOXY, CROSSWALK, 6-INCH
5	PAVEMENT MARKING EPOXY, LINE, 8-INCH
6	PAVEMENT MARKING EPOXY, STOP LINE, 24-INCH
7	PAVEMENT MARKING EPOXY, SYMBOL, BIKE SHARROW
8	PAVEMENT MARKING EPOXY, SYMBOL, BIKE LANE
9	PAVEMENT MARKING EPOXY, LINE, 4-INCH

Notes: All dimensions are to center of marking and face of curb. Bike lane symbol place 30' from intersection. Stop bars 4' gap from crosswalks. For layout questions contact Ali Heinritz, aheinritz@cityofmadison.com 608.267.1102





14782

M-4

GREEN AVENUE PAVEMENT MARKING PLAN

TROY DRIVE AND GREEN AVENUE RESURFACING

M:\DESIGN\Projects\13812\CAD\Traffic\13812TE-Pavement Markings.dwg

14782

#####

CONTRACT NO:

14782

MADISON, WI

14782

MARK

DESIGNED BY: ###

REVISION

DATE


BY

14782

11/14/2024 11:38 AM

Scale: 1" = 40'


M-4

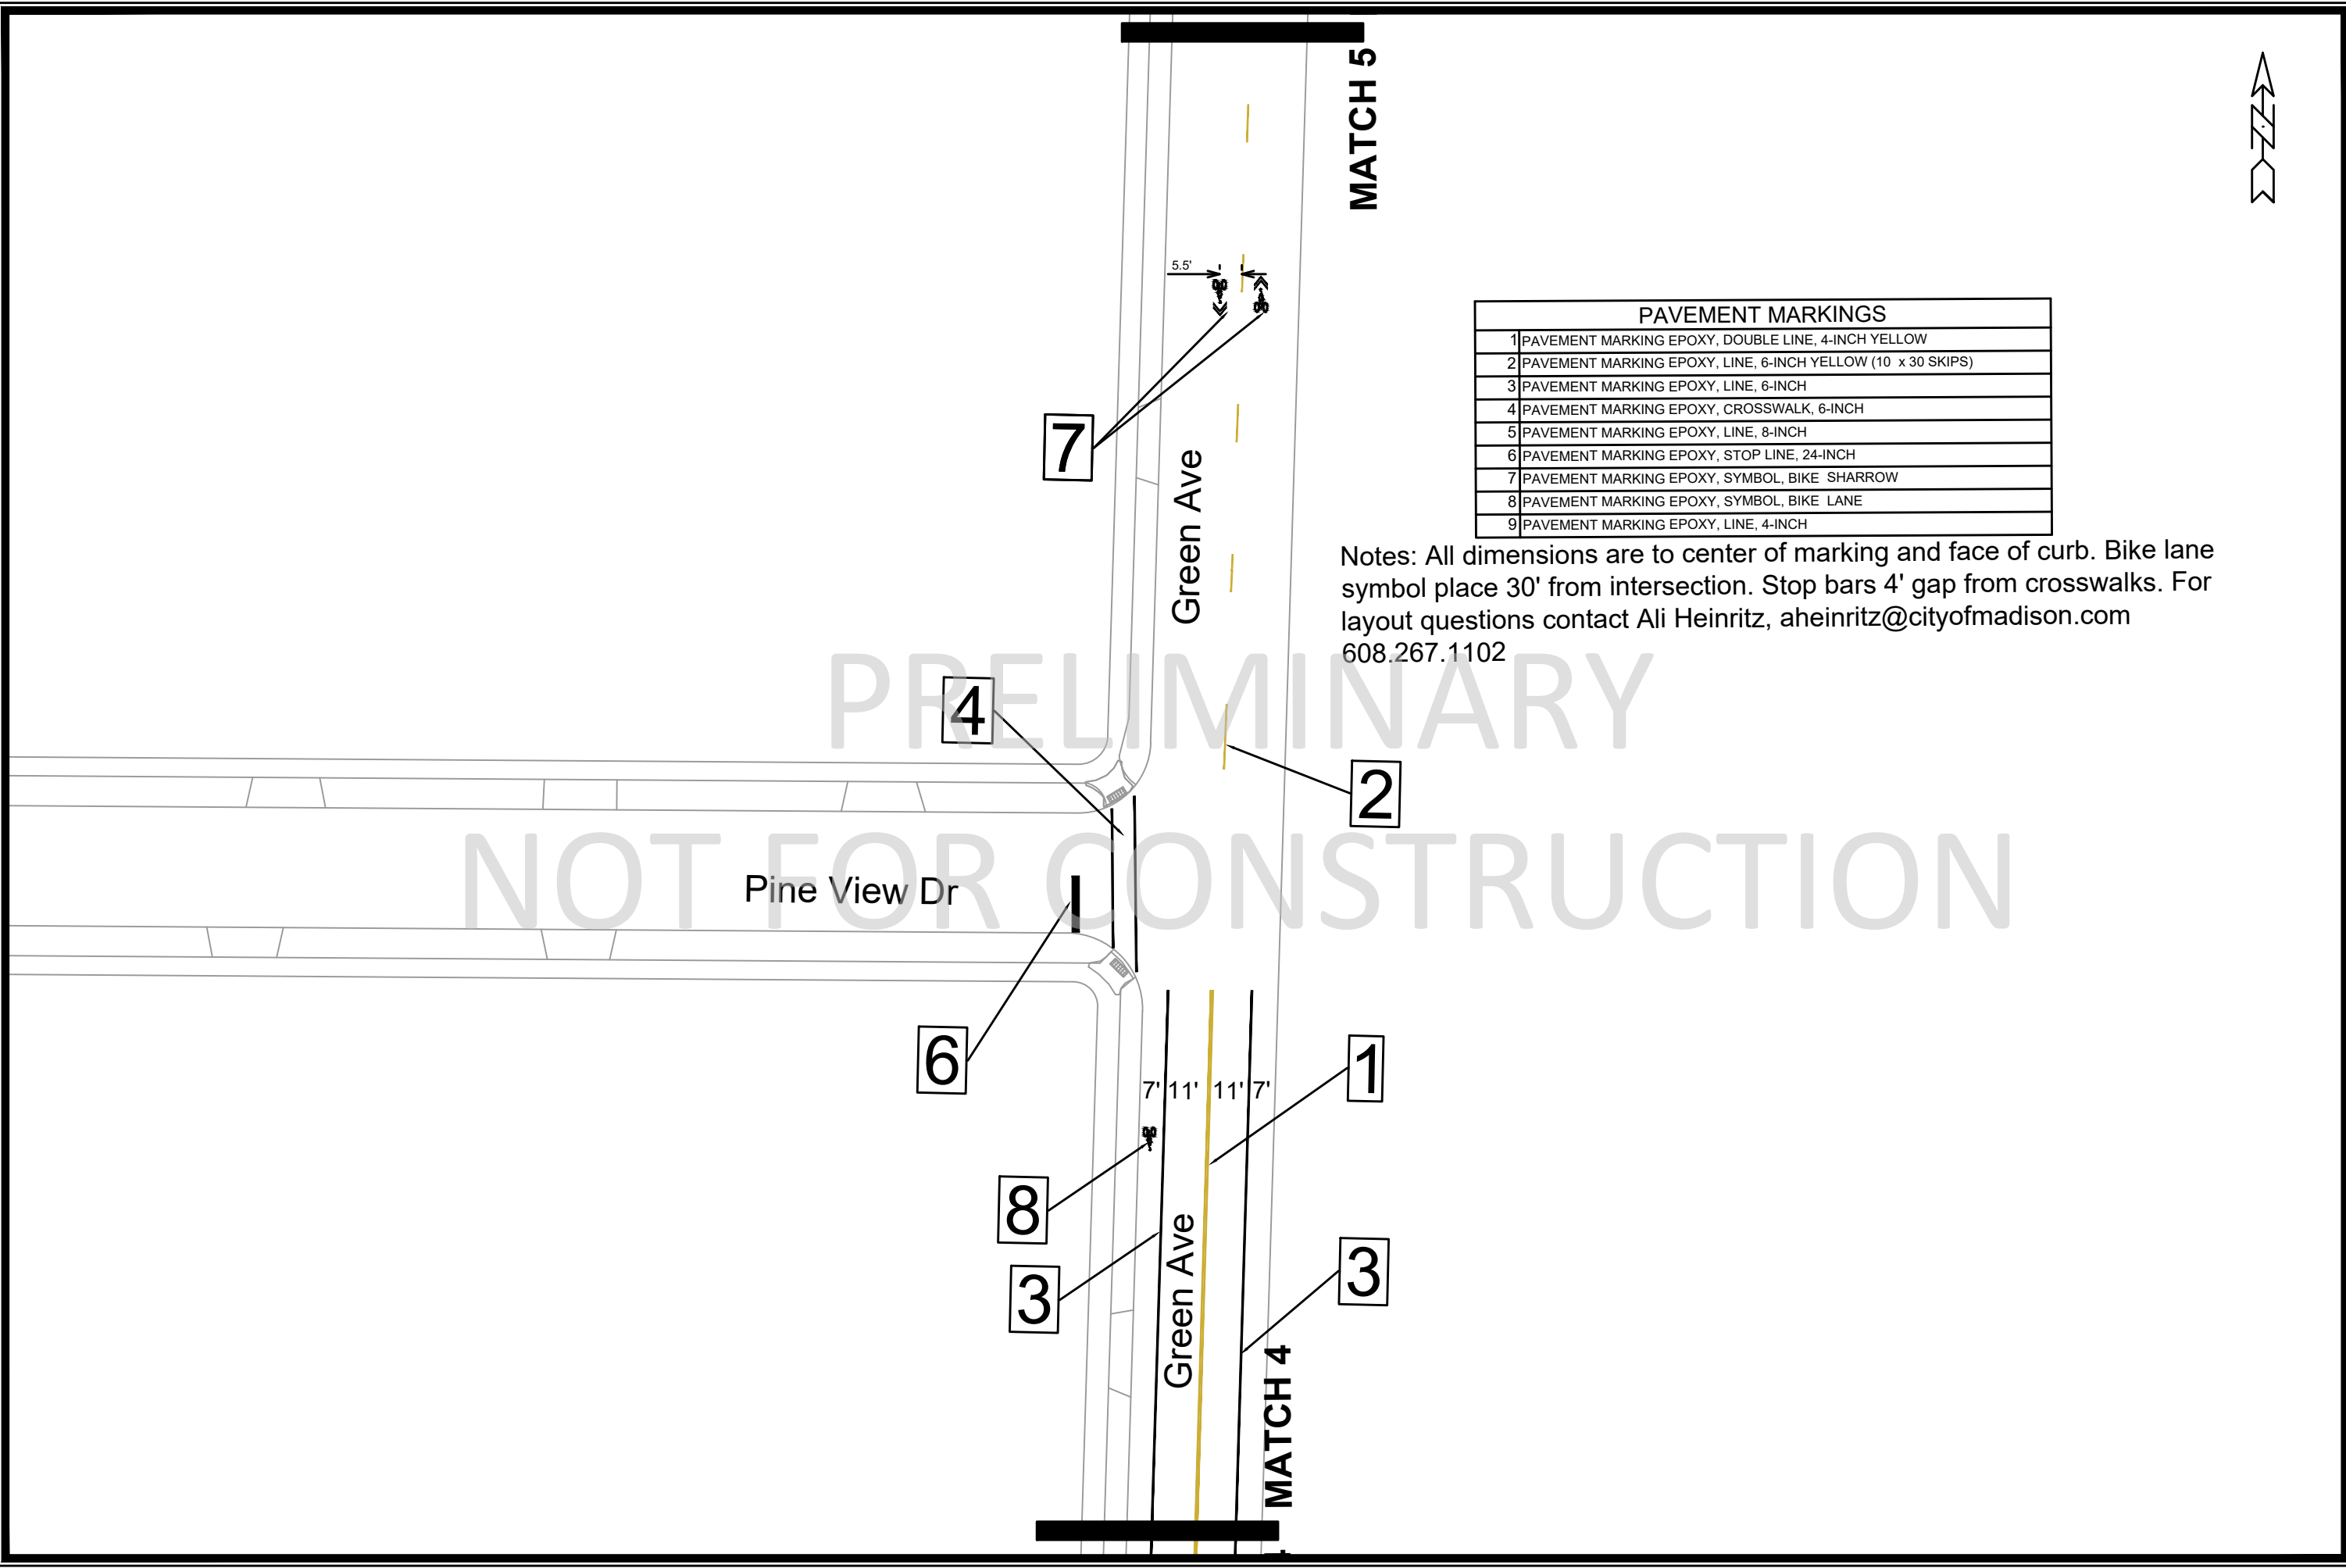


PAVEMENT MARKINGS	
1	PAVEMENT MARKING EPOXY, DOUBLE LINE, 4-INCH YELLOW
2	PAVEMENT MARKING EPOXY, LINE, 6-INCH YELLOW (10' x 30' SKIPS)
3	PAVEMENT MARKING EPOXY, LINE, 6-INCH
4	PAVEMENT MARKING EPOXY, CROSSWALK, 6-INCH
5	PAVEMENT MARKING EPOXY, LINE, 8-INCH
6	PAVEMENT MARKING EPOXY, STOP LINE, 24-INCH
7	PAVEMENT MARKING EPOXY, SYMBOL, BIKE SHARROW
8	PAVEMENT MARKING EPOXY, SYMBOL, BIKE LANE
9	PAVEMENT MARKING EPOXY, LINE, 4-INCH

Notes: All dimensions are to center of marking and face of curb. Bike lane symbol place 30' from intersection. Stop bars 4' gap from crosswalks. For layout questions contact Ali Heinritz, aheinritz@cityofmadison.com 608.267.1102




		14782 M-5	
GREEN AVENUE PAVEMENT MARKING PLAN TROY DRIVE AND GREEN AVENUE RESURFACING		14782 MADISON, WI ##### CONTRACT NO:	
M:\DESIGN\Projects\13812\CAD\Traffic\13812TE-Pavement Markings.dwg		14782 M-5	

PRELIMINARY
NOT FOR CONSTRUCTION

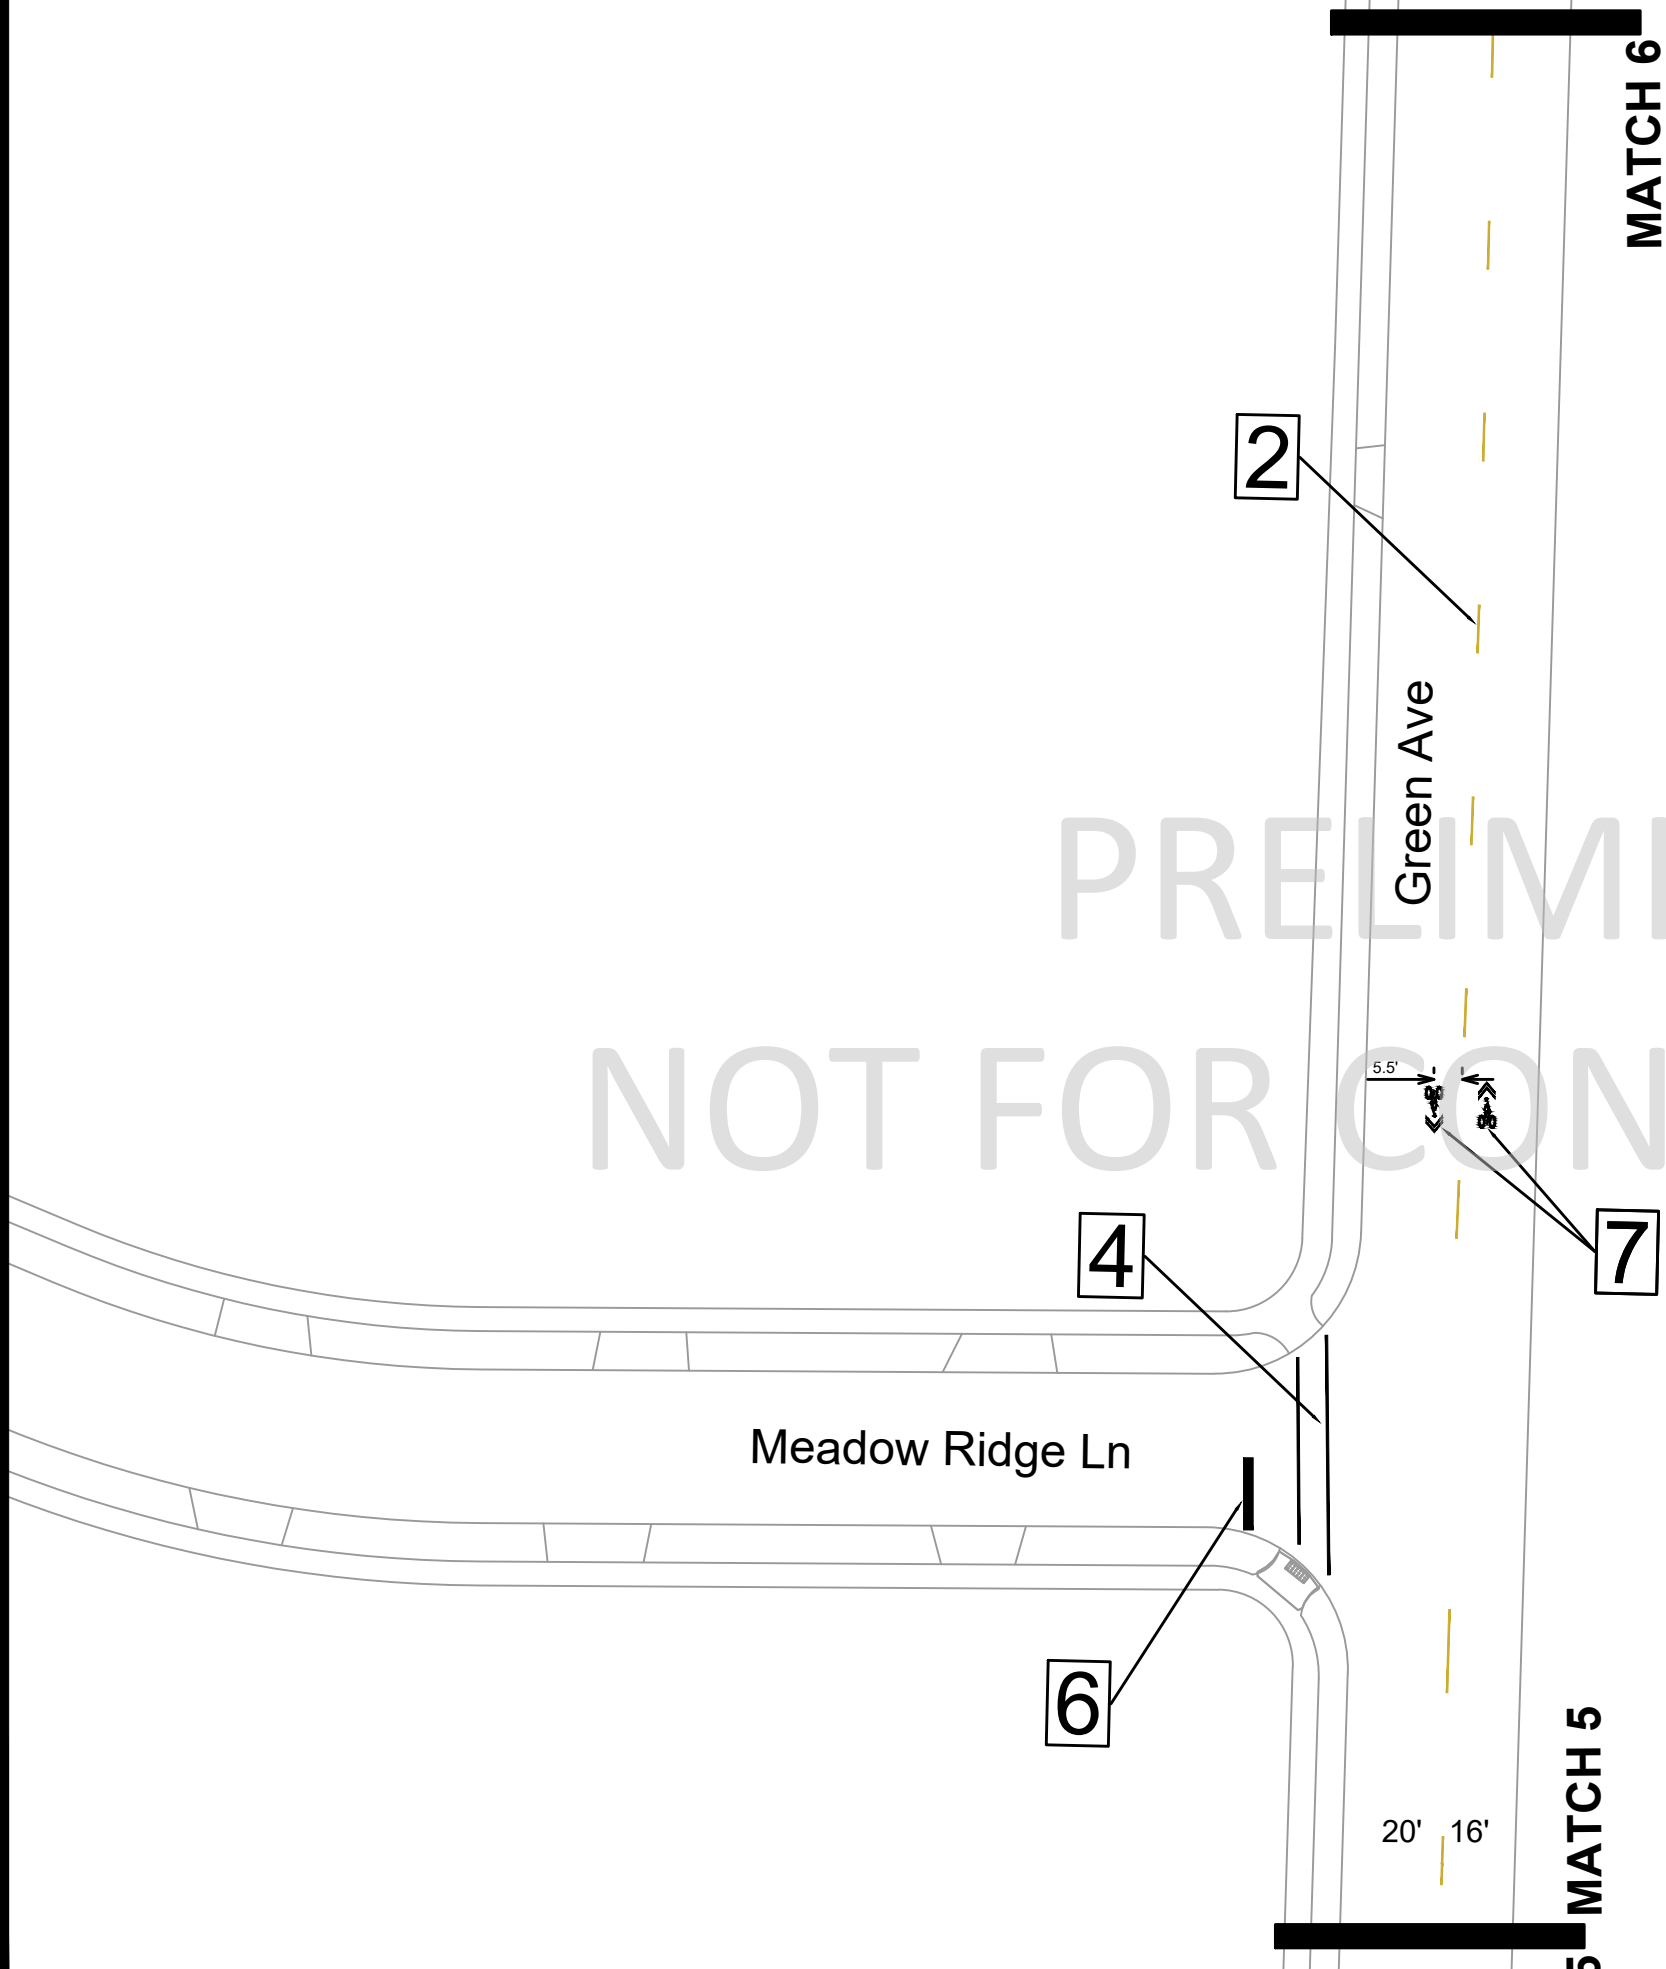

PAVEMENT MARKINGS	
1	PAVEMENT MARKING EPOXY, DOUBLE LINE, 4-INCH YELLOW
2	PAVEMENT MARKING EPOXY, LINE, 6-INCH YELLOW (10 x 30 SKIPS)
3	PAVEMENT MARKING EPOXY, LINE, 6-INCH
4	PAVEMENT MARKING EPOXY, CROSSWALK, 6-INCH
5	PAVEMENT MARKING EPOXY, LINE, 8-INCH
6	PAVEMENT MARKING EPOXY, STOP LINE, 24-INCH
7	PAVEMENT MARKING EPOXY, SYMBOL, BIKE SHARROW
8	PAVEMENT MARKING EPOXY, SYMBOL, BIKE LANE
9	PAVEMENT MARKING EPOXY, LINE, 4-INCH

Notes: All dimensions are to center of marking and face of curb. Bike lane symbol place 30' from intersection. Stop bars 4' gap from crosswalks. For layout questions contact Ali Heinritz, aheinritz@cityofmadison.com 608.267.1102



14782

M-6

GREEN AVENUE PAVEMENT MARKING PLAN

TROY DRIVE AND GREEN AVENUE RESURFACING

M:\DESIGN\Projects\13812\CAD\Traffic\13812TE-Pavement Markings.dwg

14782

MADISON, WI

#####

CONTRACT NO:

14782

11/4/2024 11:38 AM


14782

M-6



Notes: All dimensions are to center of marking and face of curb. Bike lane symbol place 30' from intersection. Stop bars 4' gap from crosswalks. For layout questions contact Ali Heinritz, aheinritz@cityofmadison.com
608.267.1102


PRELIMINARY
NOT FOR CONSTRUCTION

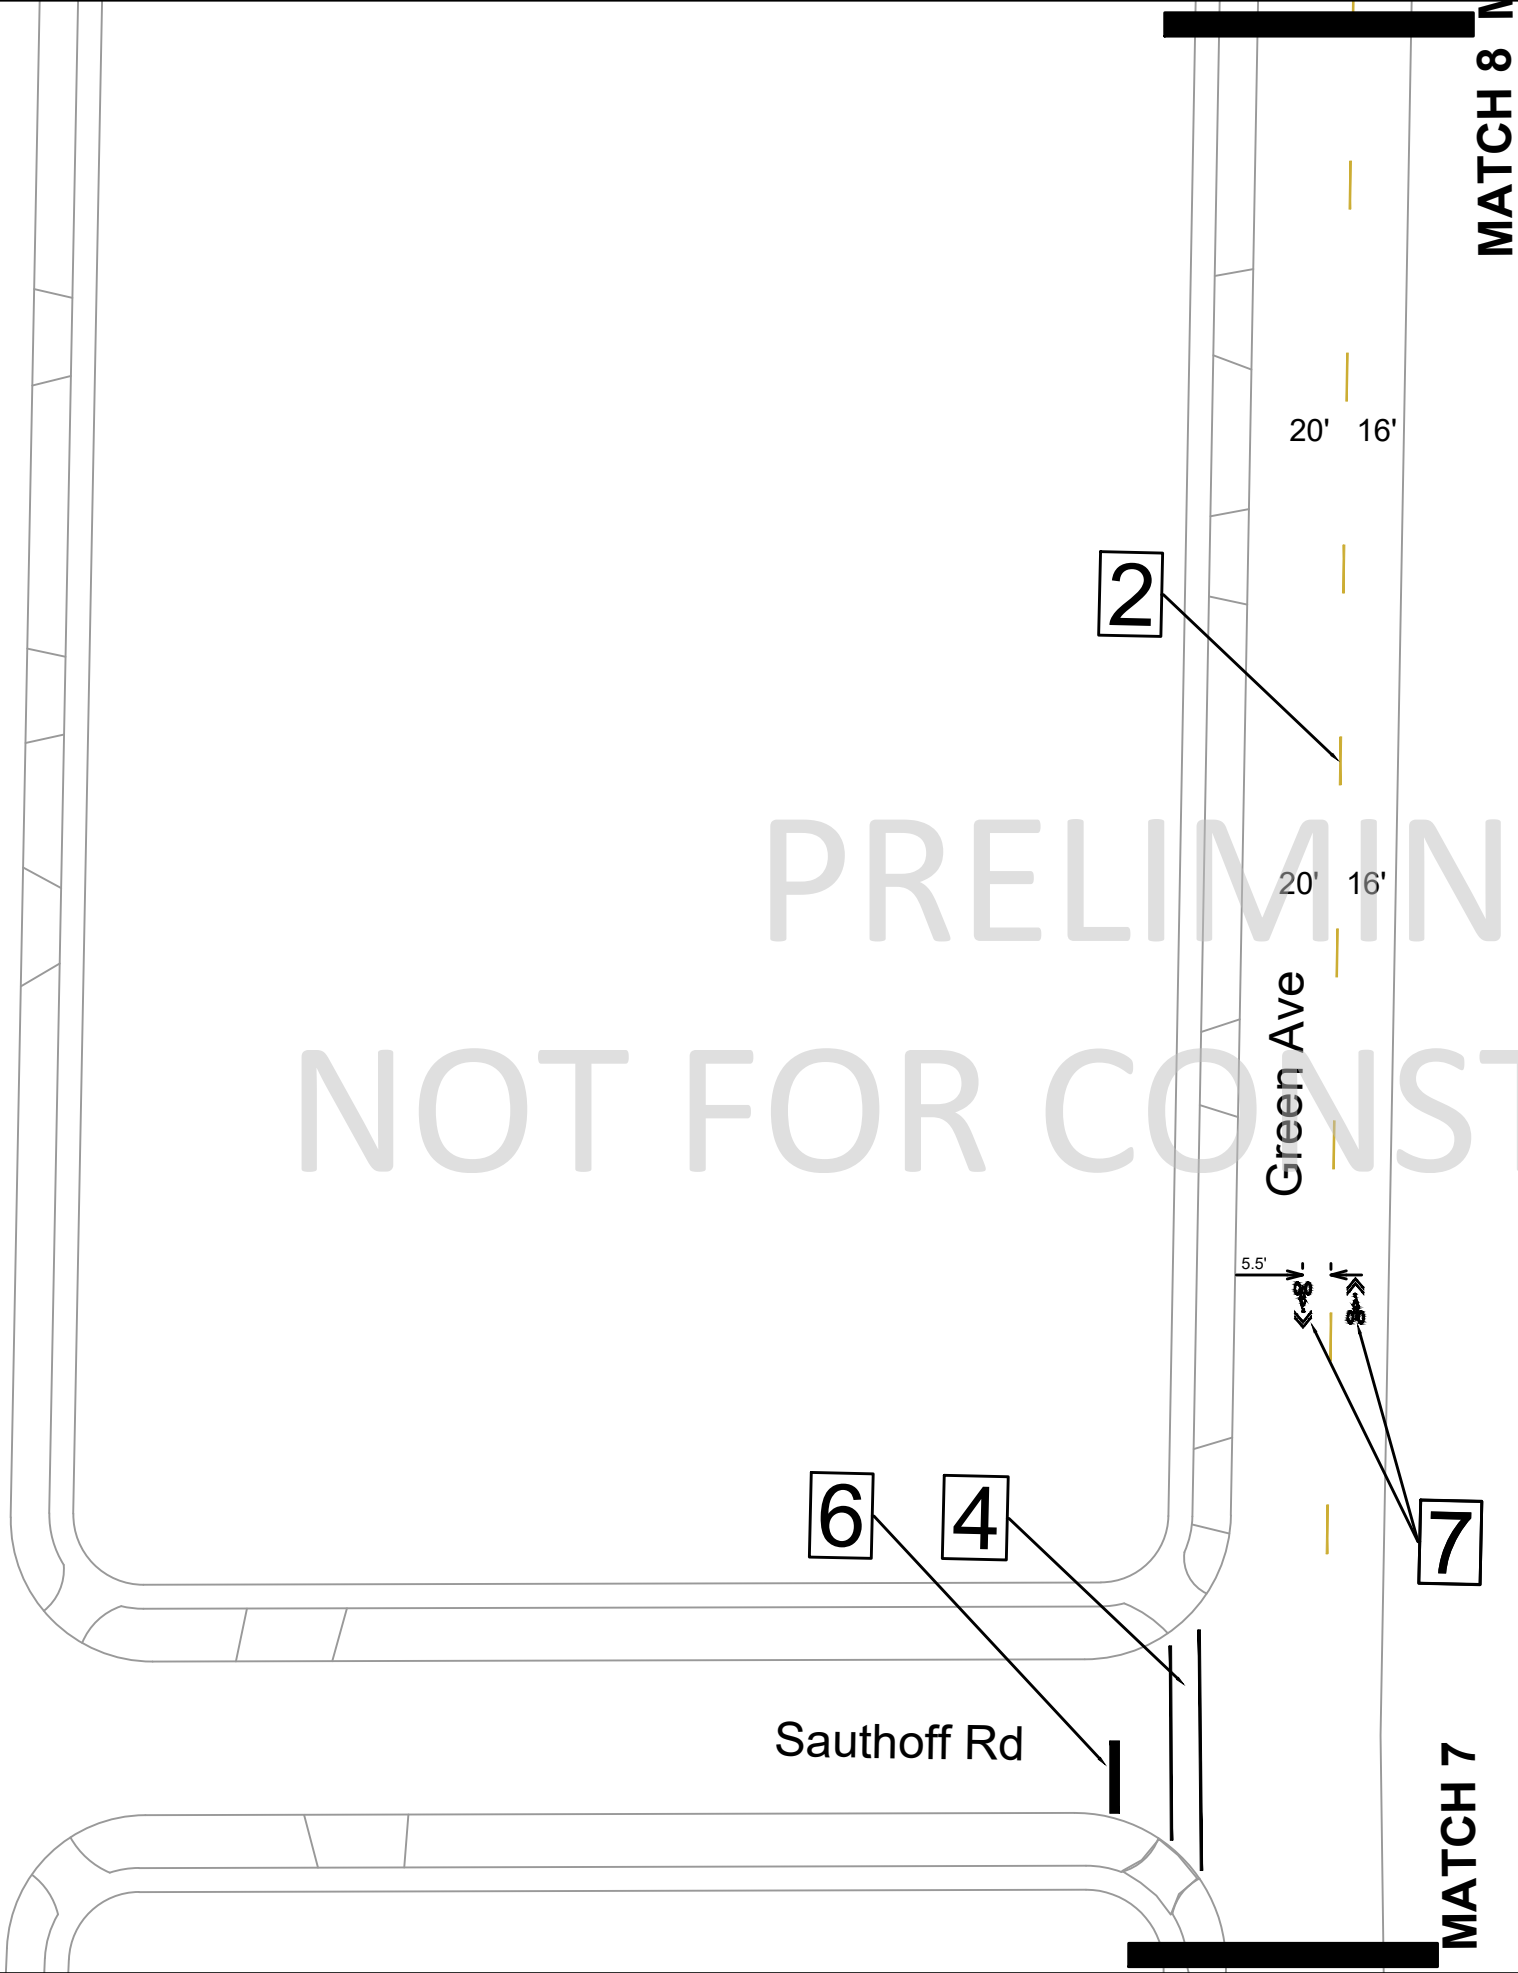


Notes: All dimensions are to center of marking and face of curb. Bike lane symbol place 30' from intersection. Stop bars 4' gap from crosswalks. For layout questions contact Ali Heinritz, aheinritz@cityofmadison.com 608.267.1102

PAVEMENT MARKINGS	
1	PAVEMENT MARKING EPOXY, DOUBLE LINE, 4-INCH YELLOW
2	PAVEMENT MARKING EPOXY, LINE, 6-INCH YELLOW (10 x 30 SKIPS)
3	PAVEMENT MARKING EPOXY, LINE, 6-INCH
4	PAVEMENT MARKING EPOXY, CROSSWALK, 6-INCH
5	PAVEMENT MARKING EPOXY, LINE, 8-INCH
6	PAVEMENT MARKING EPOXY, STOP LINE, 24-INCH
7	PAVEMENT MARKING EPOXY, SYMBOL, BIKE SHARROW
8	PAVEMENT MARKING EPOXY, SYMBOL, BIKE LANE
9	PAVEMENT MARKING EPOXY, LINE, 4-INCH



	14782	14782
	M-8	M-8
GREEN AVENUE PAVEMENT MARKING PLAN		14782
TROY DRIVE AND GREEN AVENUE RESURFACING		MADISON, WI
M:\DESIGN\Projects\13812\CAD\Traffic\13812TE-Pavement Markings.dwg		#####
		CONTRACT NO:
		14782
		Designed By: ##
		REVISION
		DATE
		BY
		Scale: 1" = 40'
		M-8

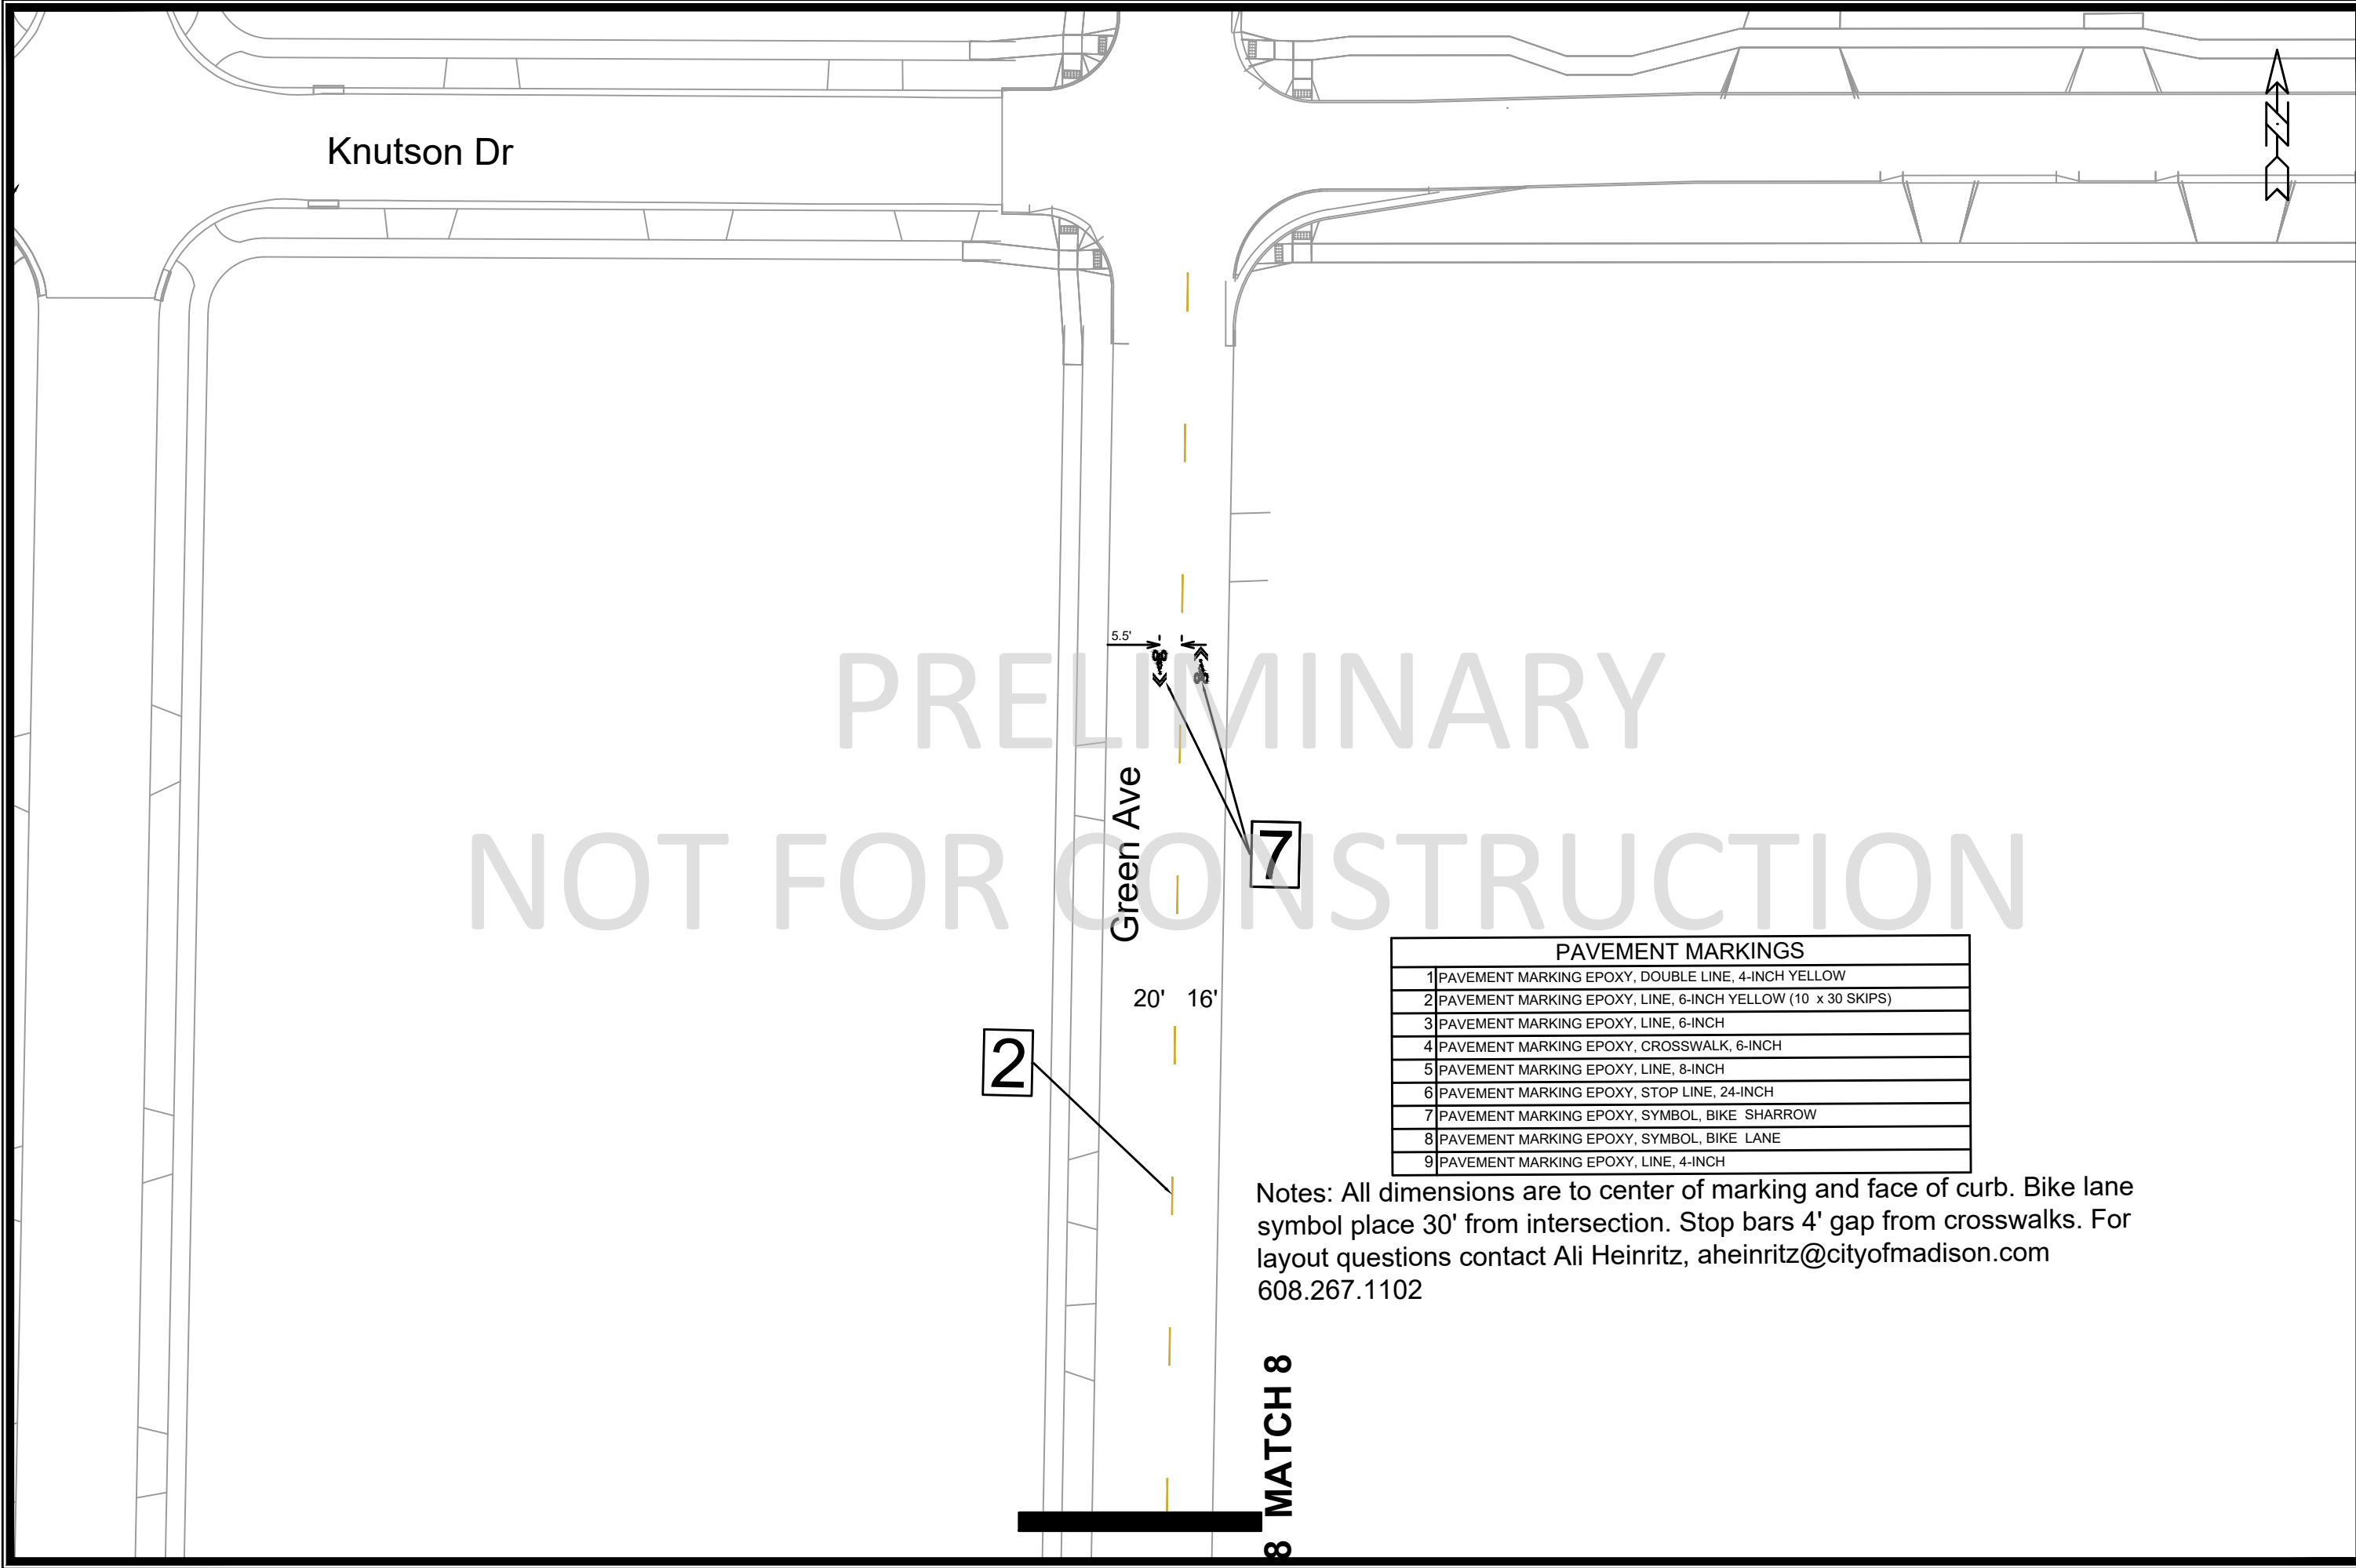

Knutson Dr

Green Ave

2

7

5.5'

20' 16'


8 MATCH 8

PAVEMENT MARKINGS	
1	PAVEMENT MARKING EPOXY, DOUBLE LINE, 4-INCH YELLOW
2	PAVEMENT MARKING EPOXY, LINE, 6-INCH YELLOW (10 x 30 SKIPS)
3	PAVEMENT MARKING EPOXY, LINE, 6-INCH
4	PAVEMENT MARKING EPOXY, CROSSWALK, 6-INCH
5	PAVEMENT MARKING EPOXY, LINE, 8-INCH
6	PAVEMENT MARKING EPOXY, STOP LINE, 24-INCH
7	PAVEMENT MARKING EPOXY, SYMBOL, BIKE SHARROW
8	PAVEMENT MARKING EPOXY, SYMBOL, BIKE LANE
9	PAVEMENT MARKING EPOXY, LINE, 4-INCH

Notes: All dimensions are to center of marking and face of curb. Bike lane symbol place 30' from intersection. Stop bars 4' gap from crosswalks. For layout questions contact Ali Heinritz, aheinritz@cityofmadison.com 608.267.1102

GREEN AVENUE PAVEMENT MARKING PLAN

TROY DRIVE AND GREEN AVENUE RESURFACING



14782

M-9

14782

14782

MADISON, WI

CONTRACT NO:

#####

MARK

DESIGNED BY: ###

14782

REVISION

DATE

BY

11/4/2024 11:38 AM

M-9

Scale: 1" = 40'