


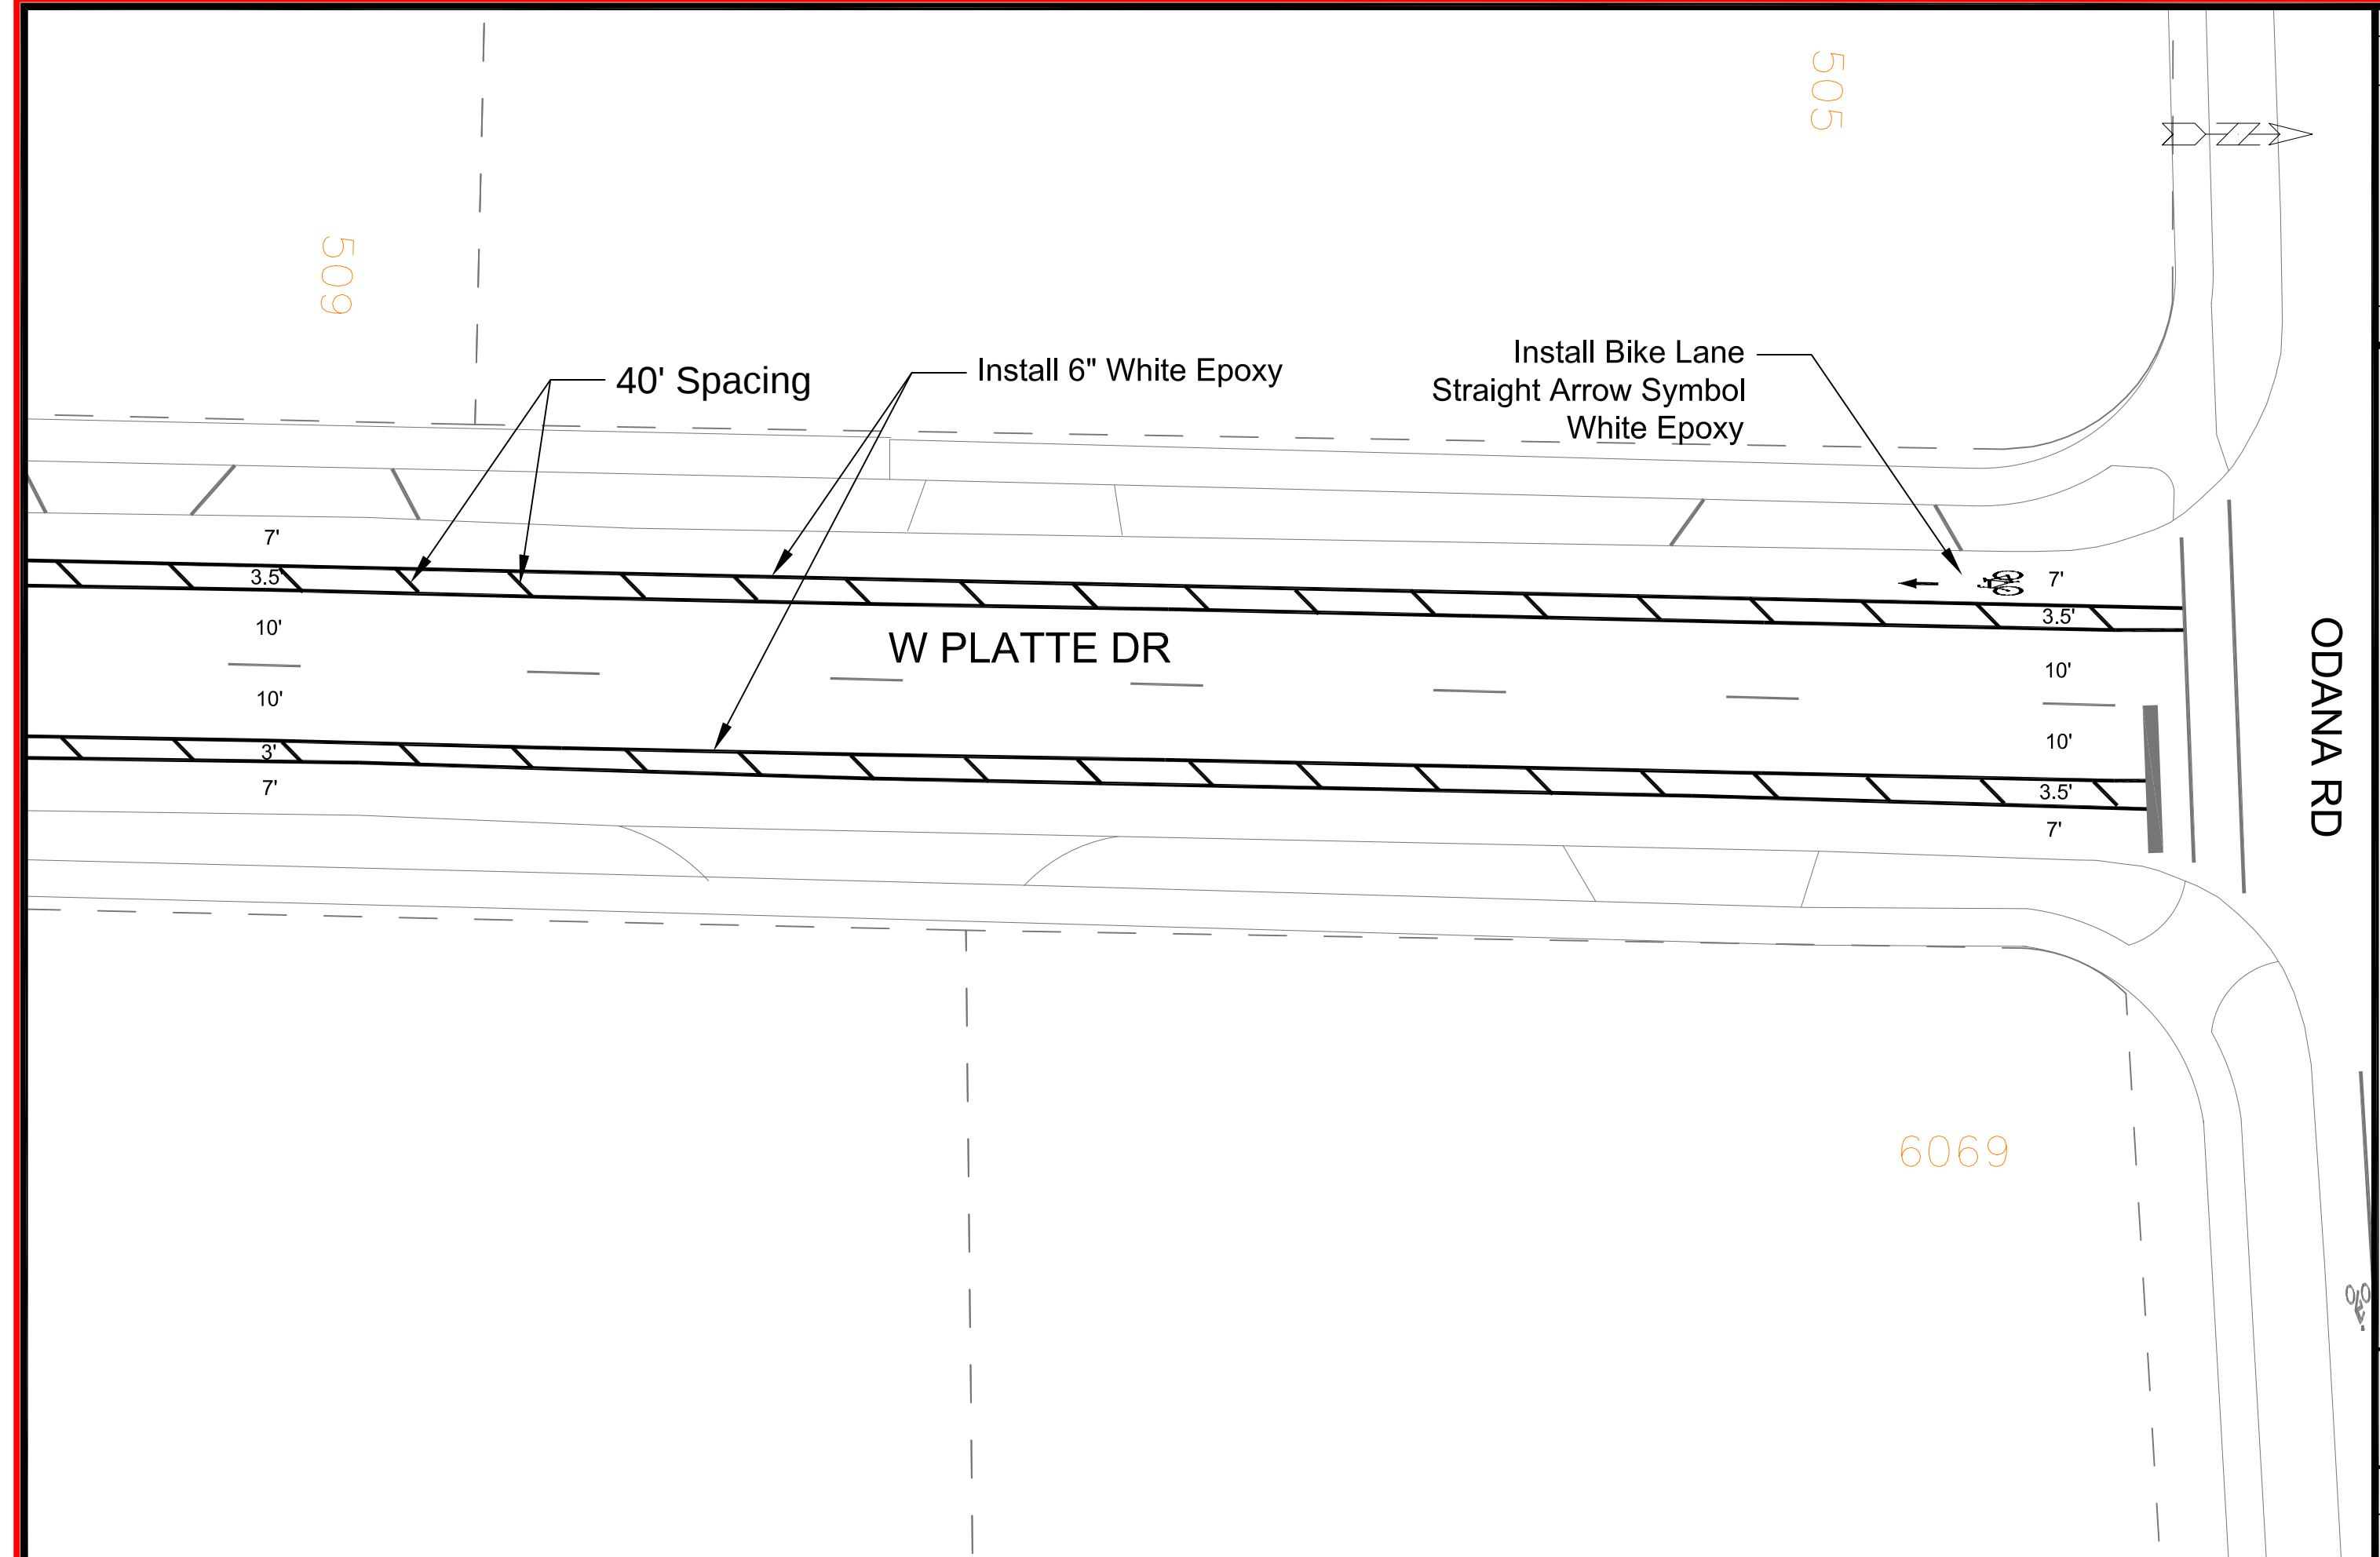

MARKING PLAN

GRAND CANYON DR AND W PLATTE DR BIKE LANES

MADISON, WI

M:\DESIGN\Traffic\tnLuke\Safe Streets Bike Markings\Grand-Canyon-W-Platte-Bike-Lanes.dwg

CONTRACT NO:




PM-1

MARK	REVISION	DATE	BY

Designed By: CLP Date: 8/28/25 Scale: 1/20

DM 1

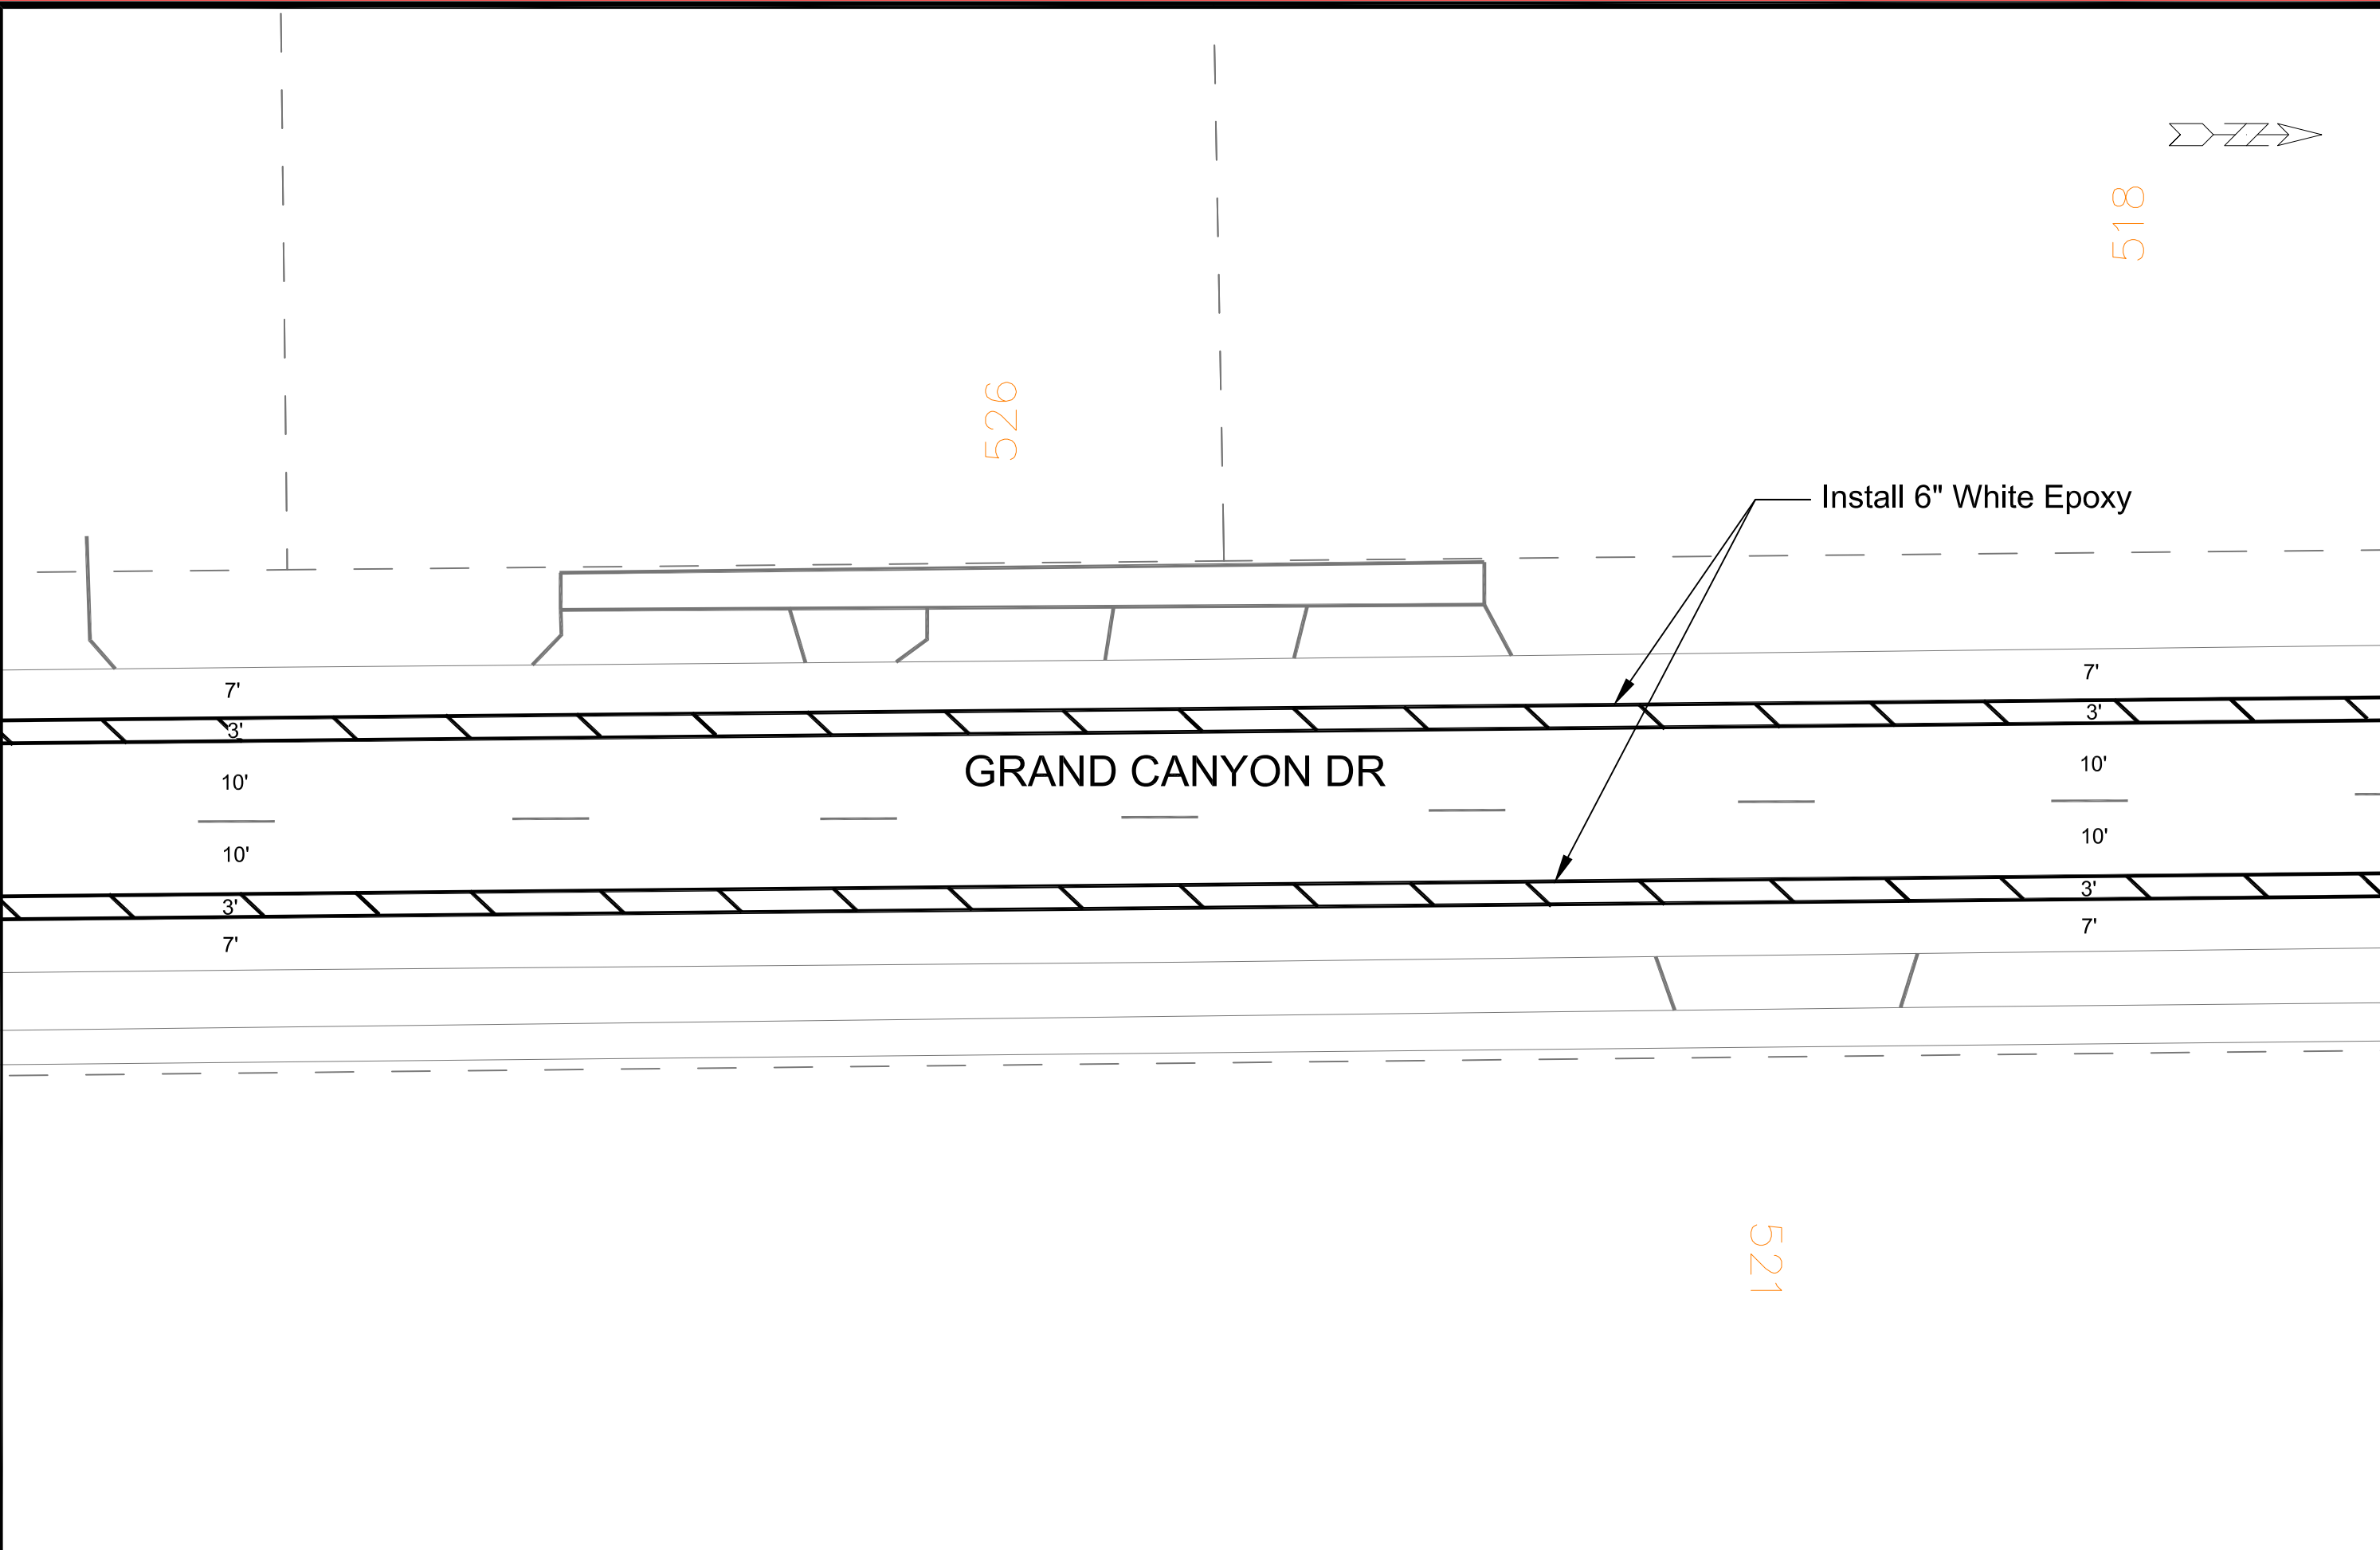



PM-5

MARKING PLAN


GRAND CANYON DR AND W PLATTE DR BIKE LANES


M:\DESIGN\Traffic\Safe Streets Bike Markings\Grand-Canyon-W-Platte-Bike-Lanes.dwg



MADISON, WI

CONTRACT NO: -----

MARK	REVISION	DATE	BY
---	---	---	---
---	---	---	---
---	---	---	---
---	---	---	---
Designed By: CLP			Scale: 1:20
Date: 8/28/25			PM-5

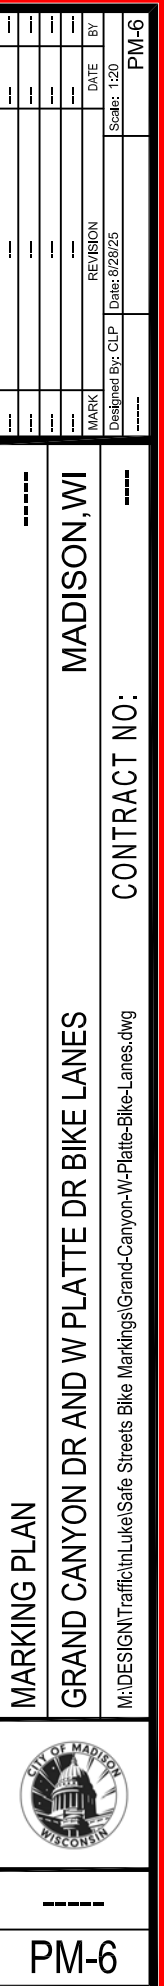

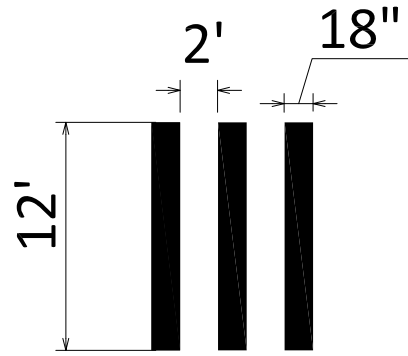

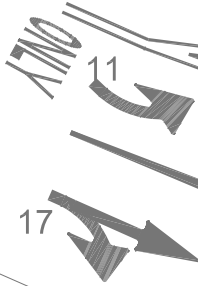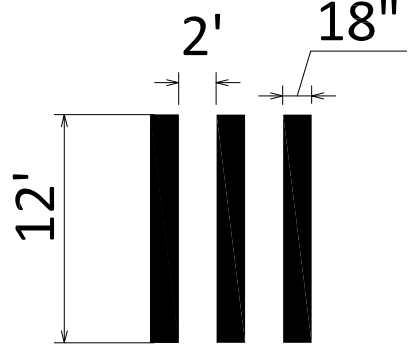

M:\DESIGN\Traffic\InLuke\Safe Streets Bike Markings\Monroe_Grant_Continental Crosswalks.dwg

MADISON, WI

[illegible]

PM-1

N SHERMAN AVE



2024
stop bar
moved
back
arrows
and line
removed

CROWLEY AVE



ABERG AVE



ABERG AVE - SHERMAN TO PACKERS MARKING PLAN
SAFE STREETS MADISON 2026

MADISON, WI

M:\DESIGN\Traffic\Safe Streets Bike Markings\Aberg_Packers to Sherman_Bike Lanes.dwg

CONTRACT NO:

Designed By: CLP

MARK

REVISION

DATE

BY

Scale: 1/20

PM-1

PM-1

CROWLEY AVE

ABERG AVE

RUSKIN ST



ABERG AVE - SHERMAN TO PACKERS MARKING PLAN
SAFE STREETS MADISON 2026

M:\DESIGN\Traffic\Safe Streets Bike Markings\Aberg_Packers to Sherman_Bike Lanes.dwg

CONTRACT NO:

MADISON, WI

MARK	REVISION	DATE	BY
----	----	----	----
Designed By: CLP	Date: 01/29/2025	Scale: 1:20	PM-2

PM-2

RUSKIN ST

O'NEILL AVE

ABERG AVE



PM-3


ABERG AVE - SHERMAN TO PACKERS MARKING PLAN
SAFE STREETS MADISON 2026

MADISON, WI

M:\DESIGN\Traffic\In\Luke\Safe Streets Bike Markings\Aberg_Packers to Sherman_Bike Lanes.dwg

CONTRACT NO:

MARK	---	---	---	---	---
DESIGNED BY: CLP	---	---	---	---	---
DATE	---	---	---	---	---
BY	---	---	---	---	---
Scale: 1:20	---	---	---	---	---
PM-3	---	---	---	---	---

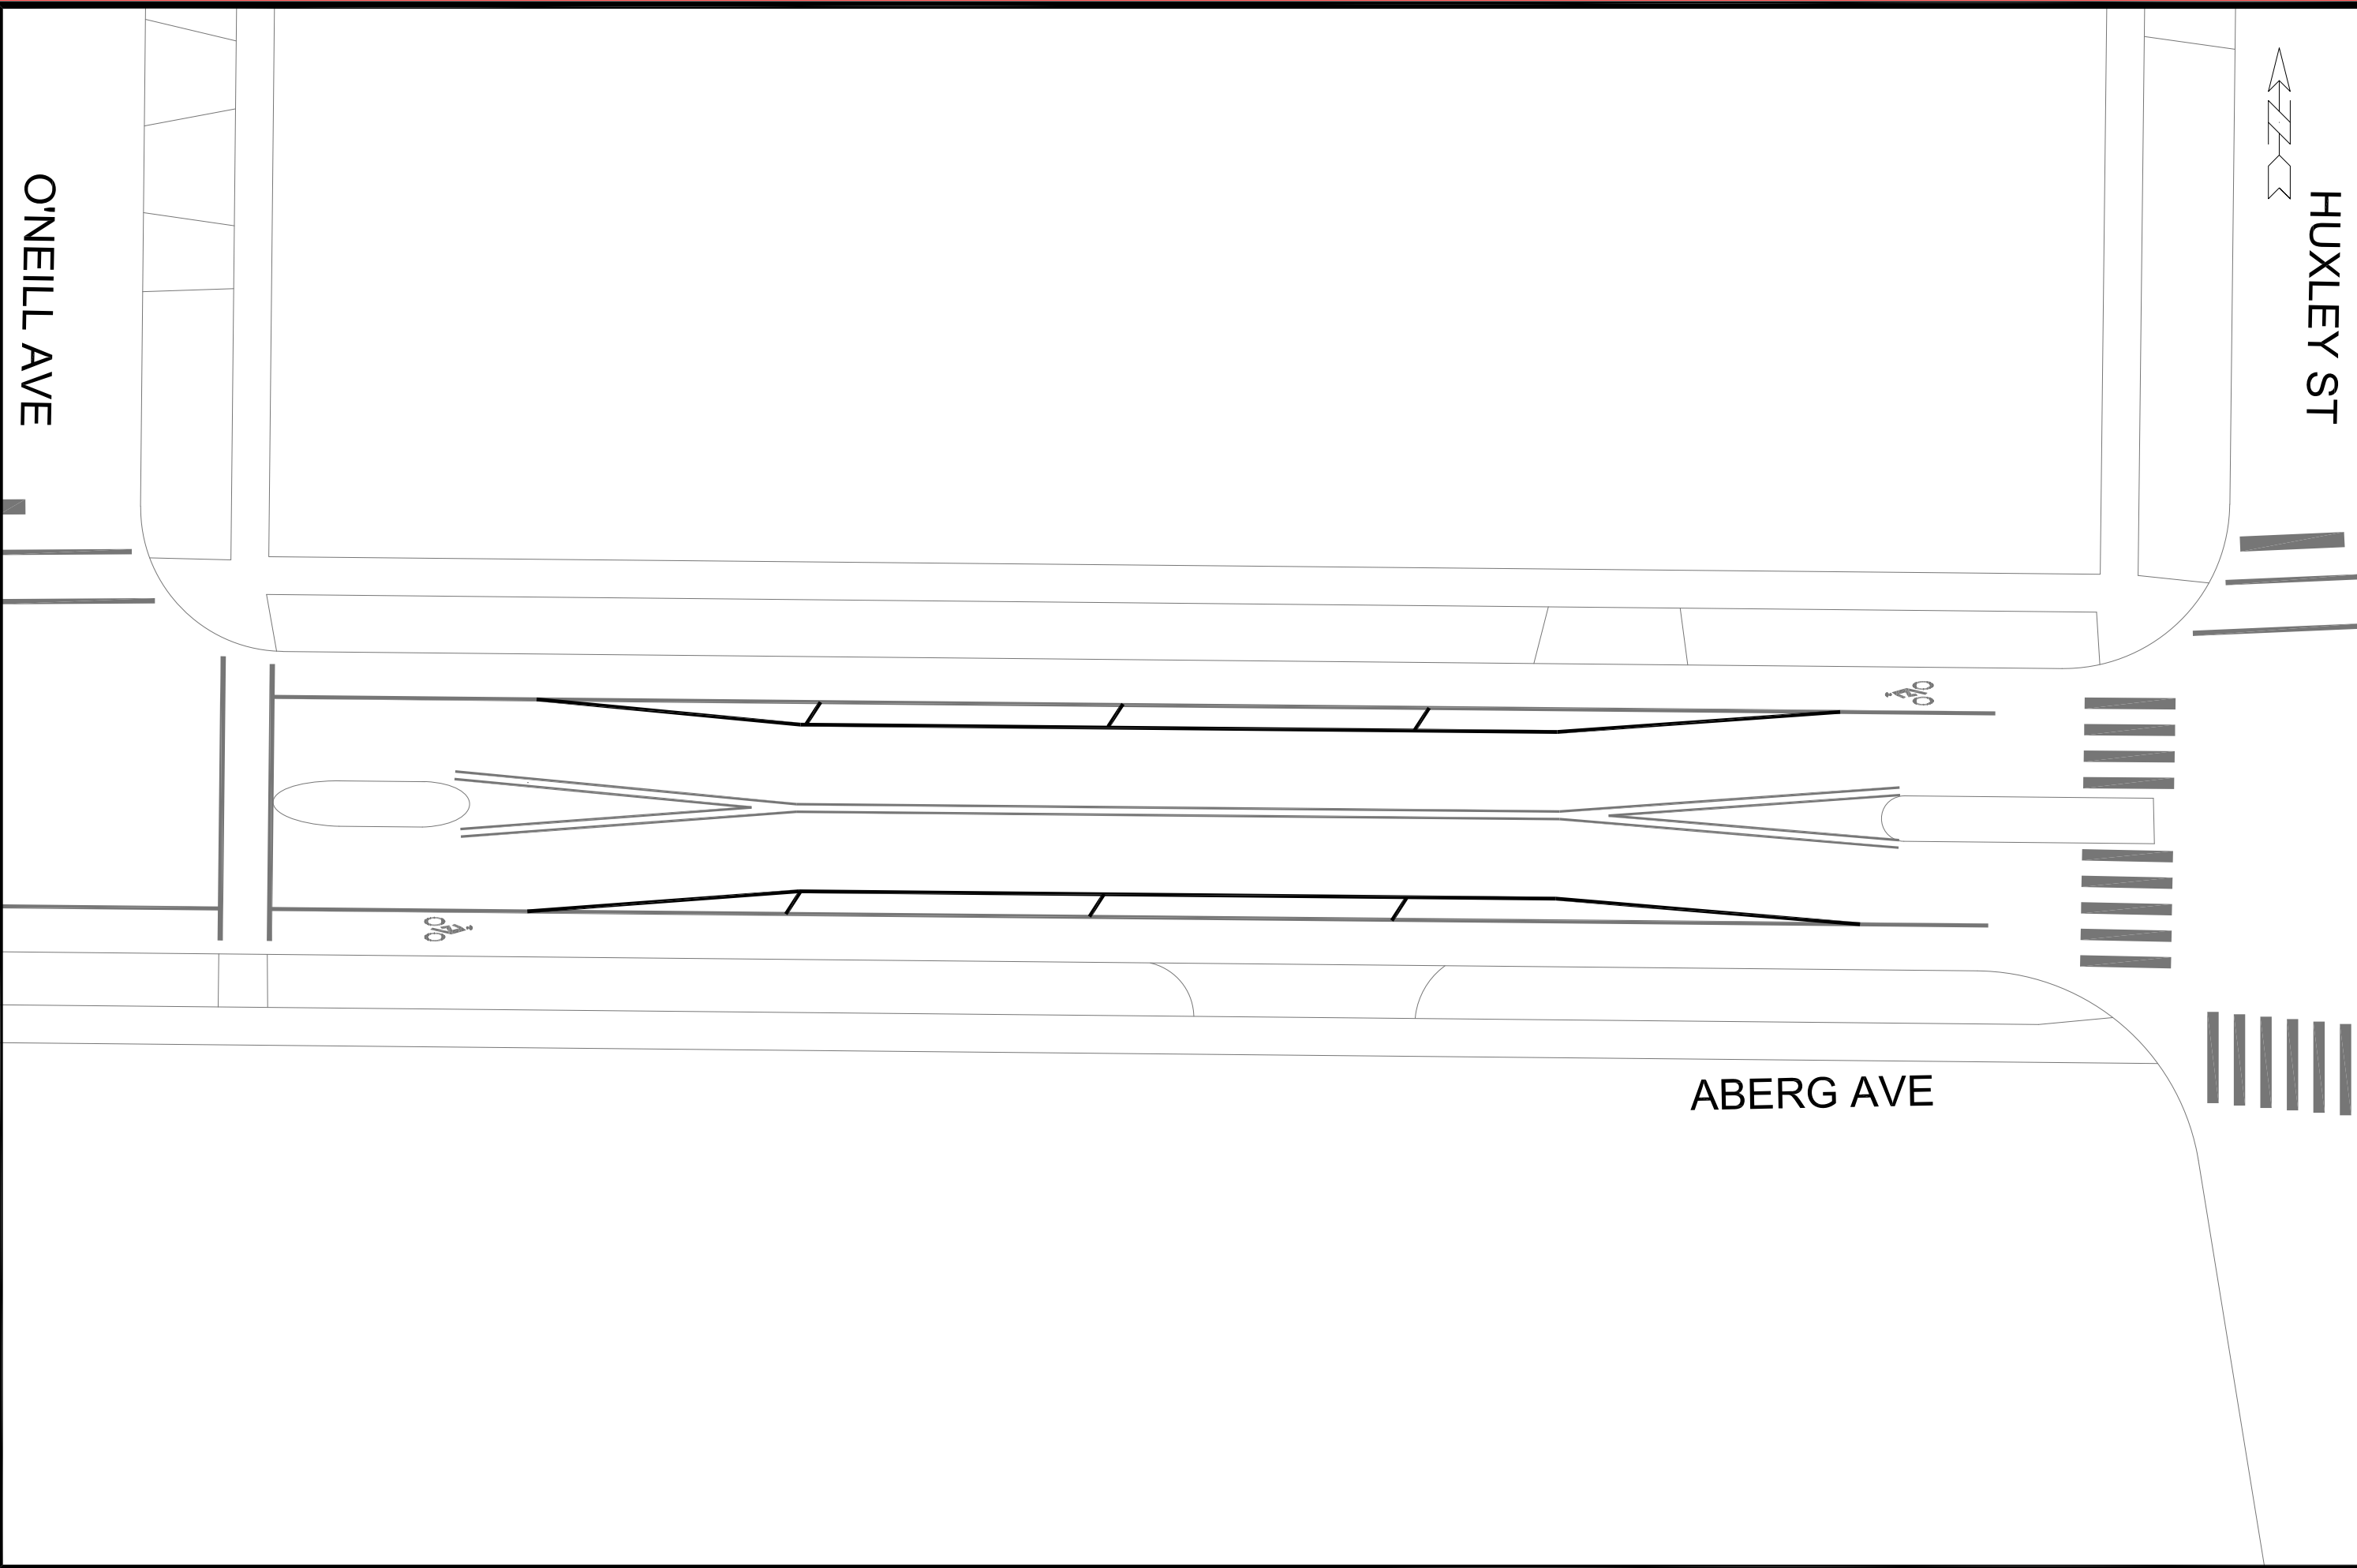

PM-4

ABERG AVE - SHERMAN TO PACKERS MARKING PLAN

SAFE STREETS MADISON 2026

MADISON, WI


M:\DESIGN\Traffic\tnLuke\Safe Streets Bike Markings\Aberg_Packers to Sherman_Bike Lanes.dwg

CONTRACT NO:

Designed By: CLP	Date: 01/29/2025
------------------	------------------

Scale: 1:20

PM-4

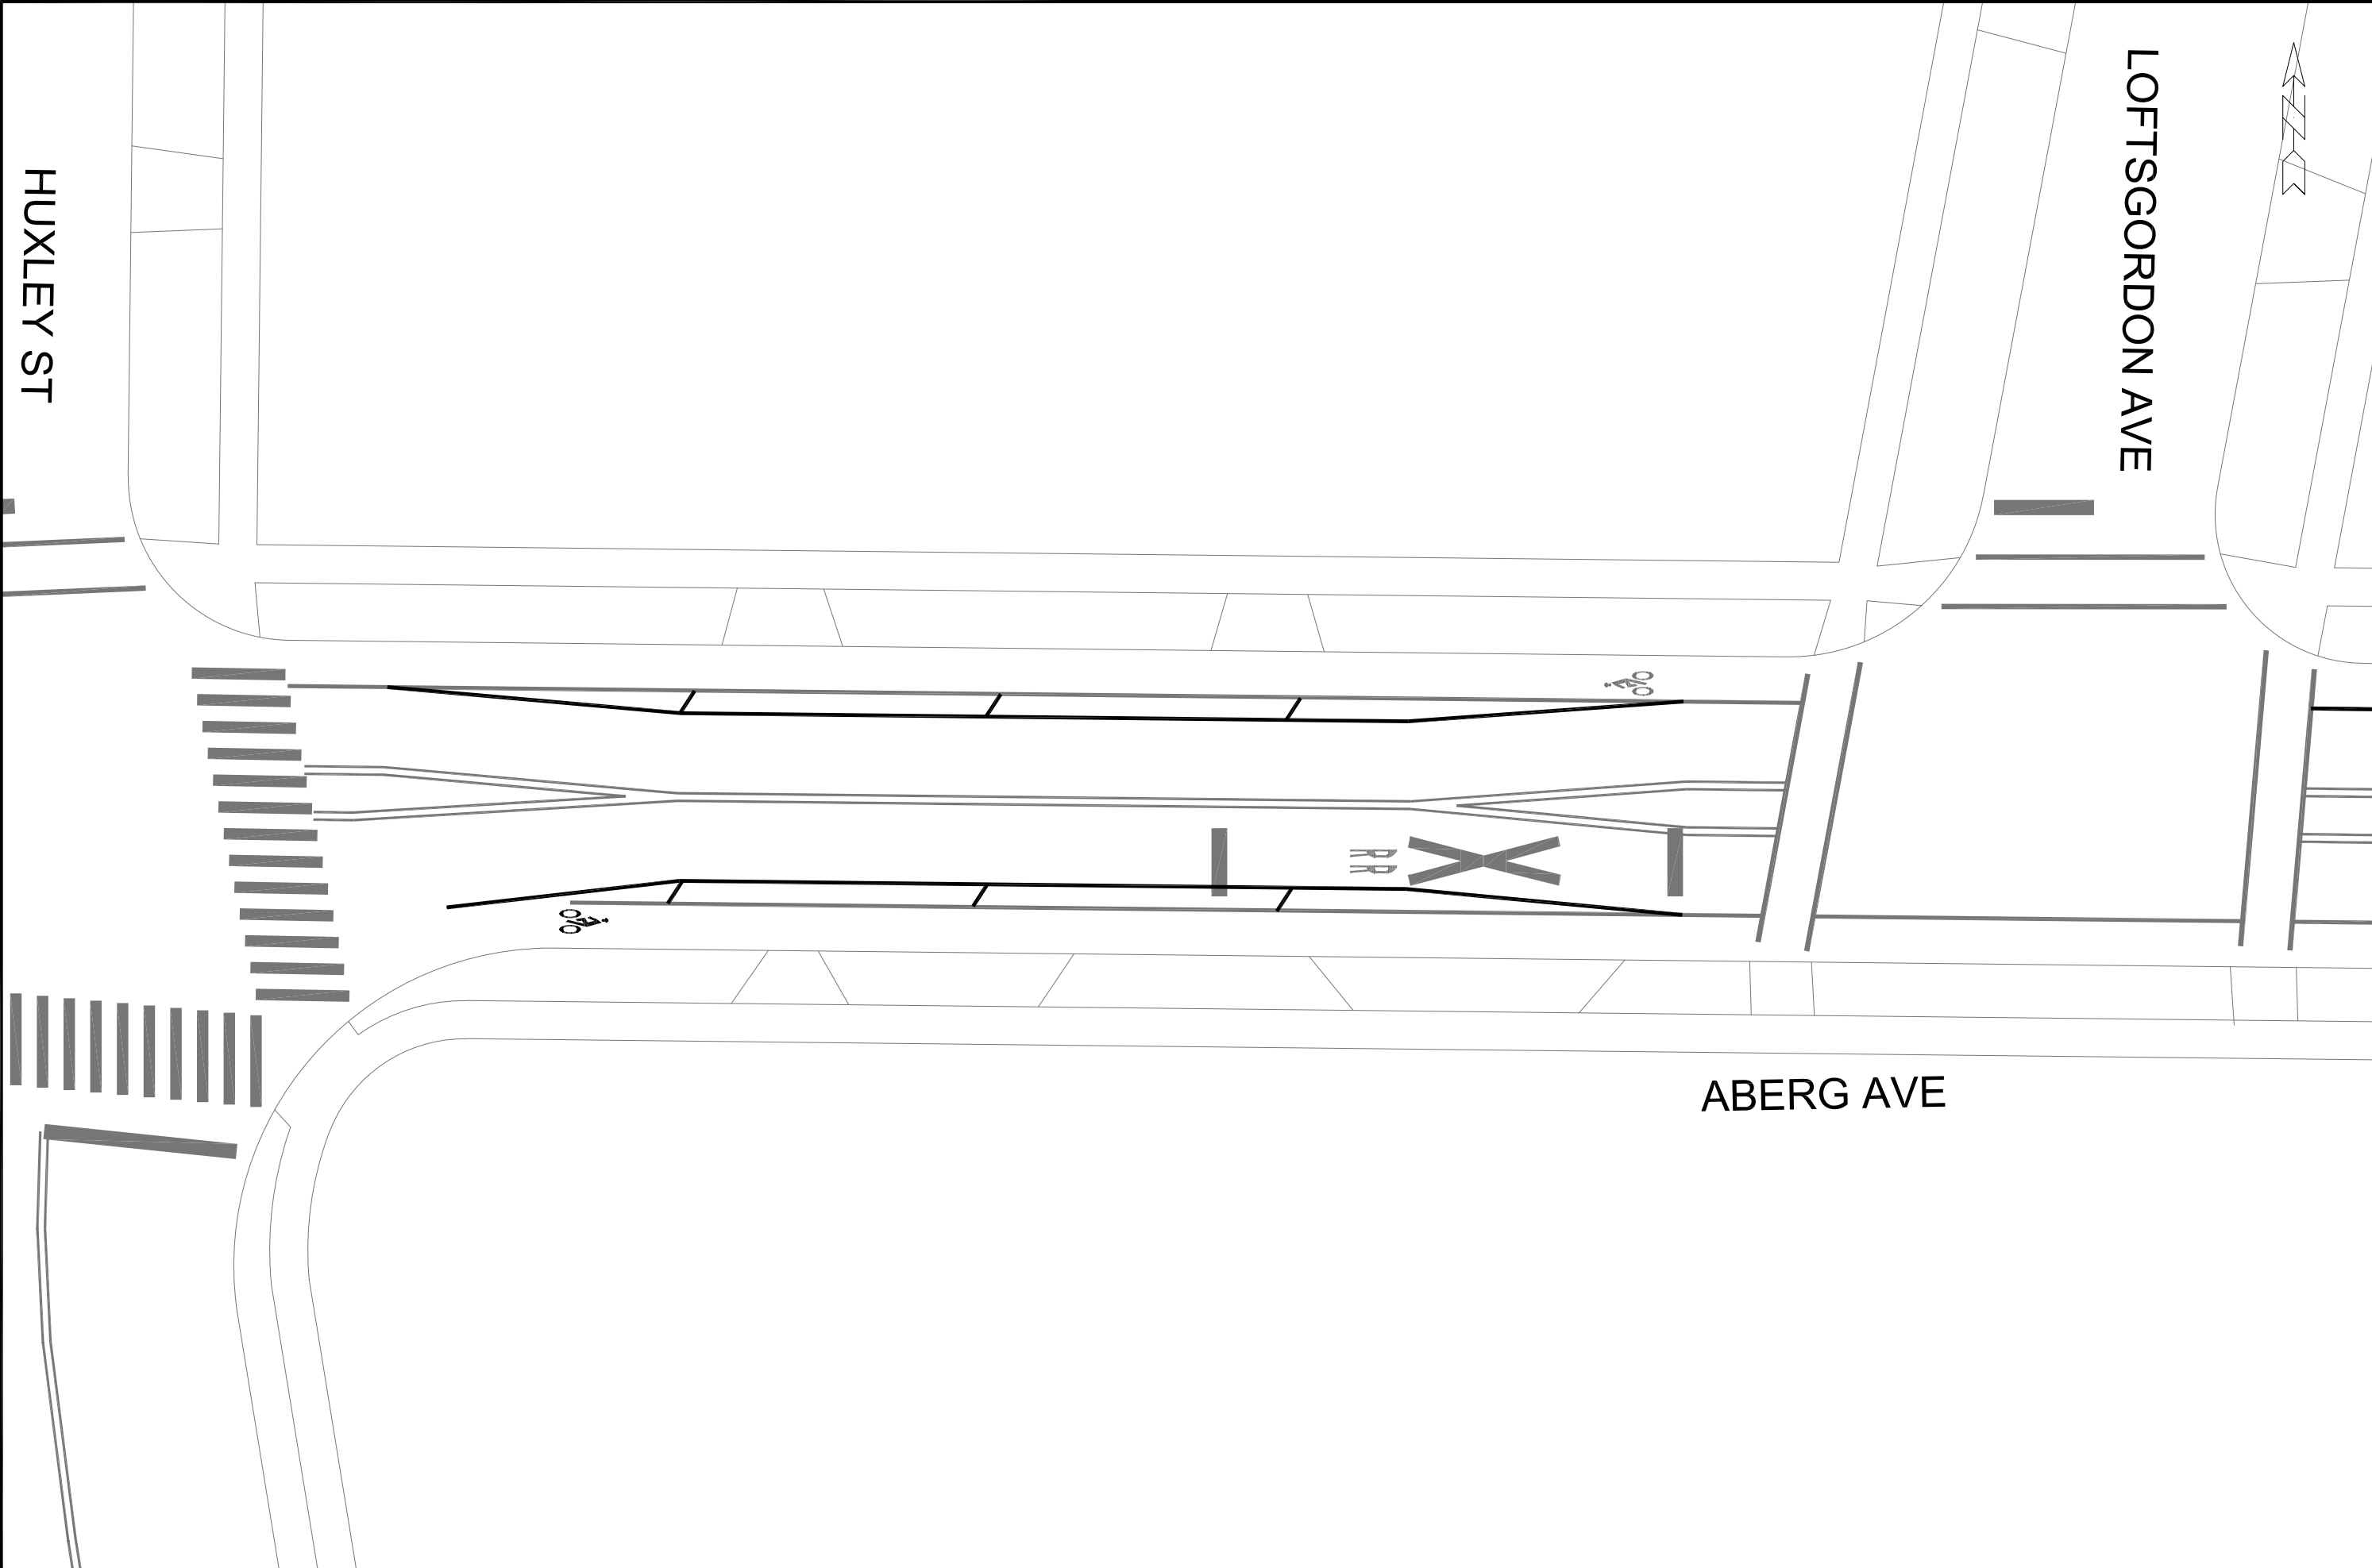

PM-5

City of Madison
WISCONSIN

ABERG AVE - SHERMAN TO PACKERS MARKING PLAN

SAFE STREETS MADISON 2026

M:\DESIGN\Traffic\Safe Streets Bike Markings\Aberg_Packers to Sherman_Bike Lanes.dwg

CONTRACT NO:

MADISON, WI

PM-5

Scale: 1/20

BY

DATE

REVISION

MARK

Designed By: CLP

Date: 01/29/2025

LOFTSGORDON AVE



ABERG AVE



PM-6



ABERG AVE - SHERMAN TO PACKERS MARKING PLAN
SAFE STREETS MADISON 2026

MADISON, WI



M:\DESIGN\Traffic\In\Luke\Safe Streets Bike Markings\Aberg_Packers to Sherman_Bike Lanes.dwg

CONTRACT NO:


MARK	REVISION	DATE	BY
-----	-----	-----	-----
Designed By: CLP	Date: 01/29/2025	Scale: 1:20	PM-6

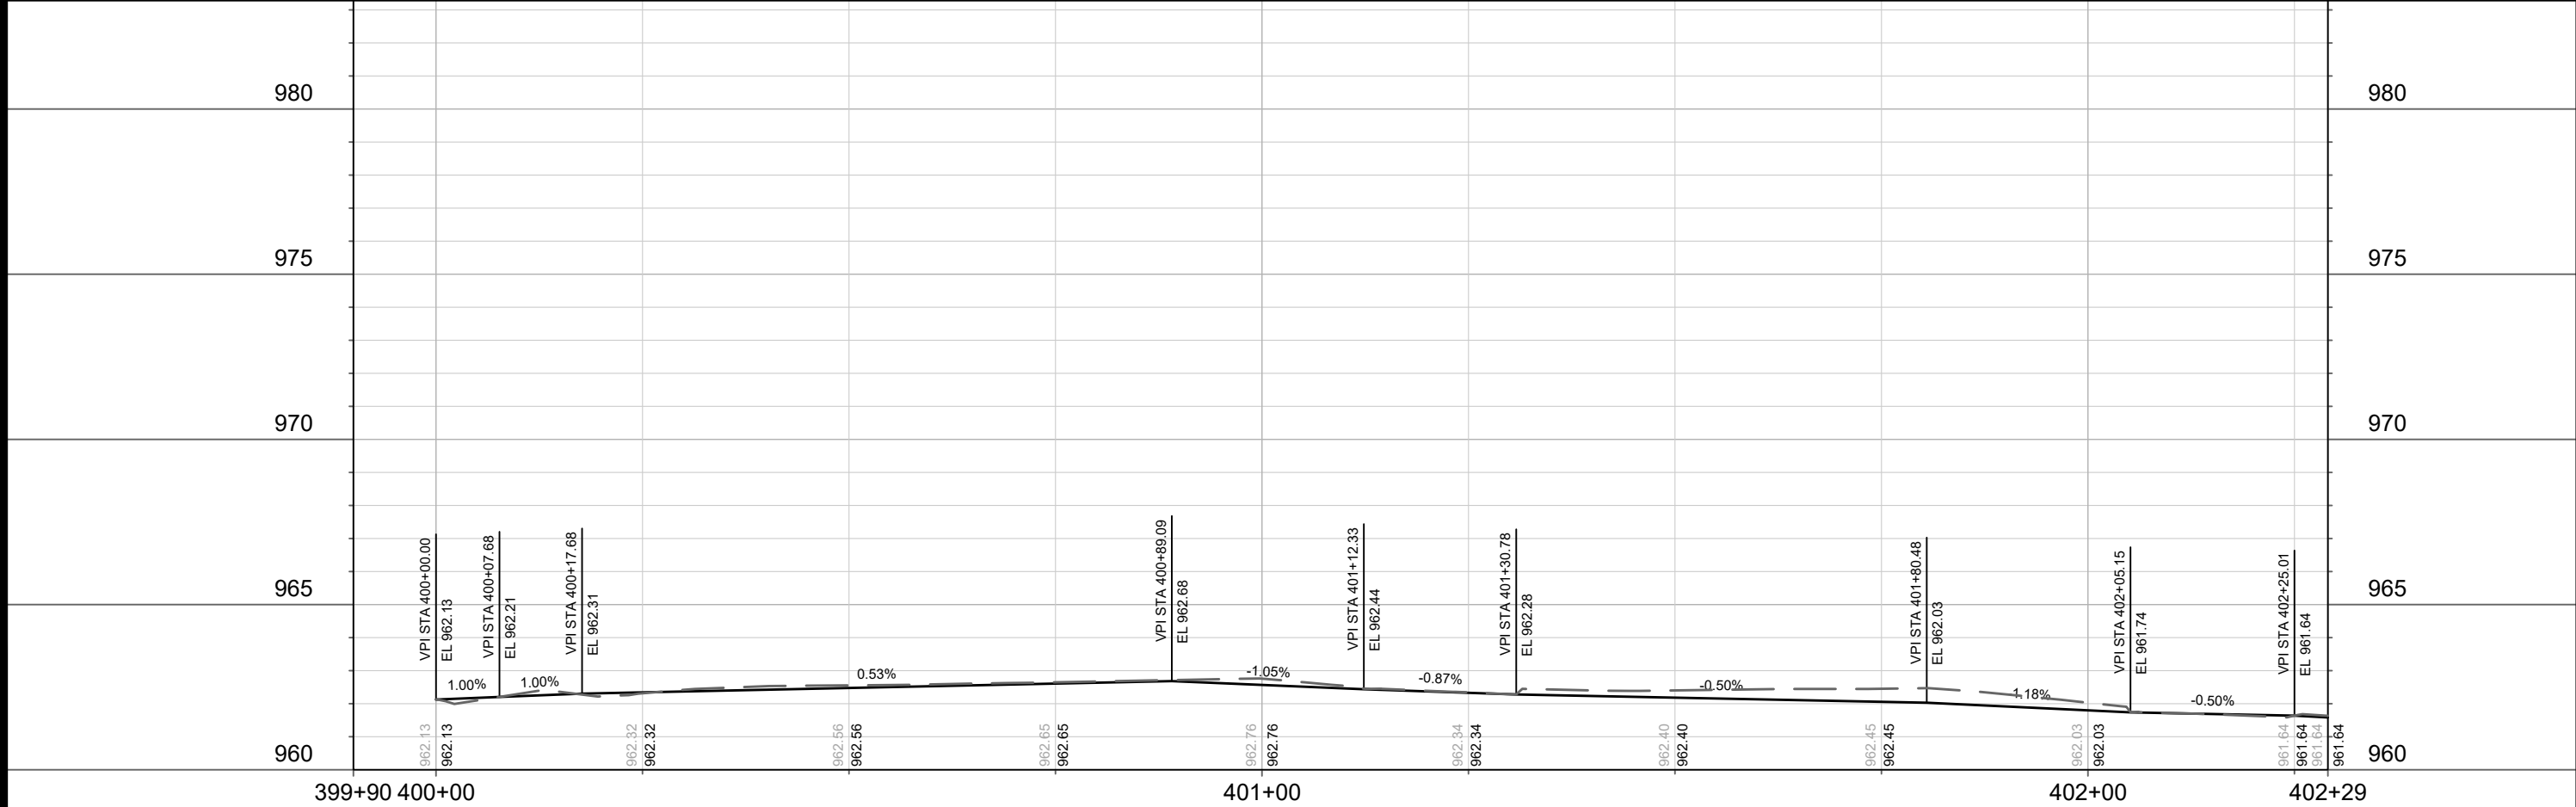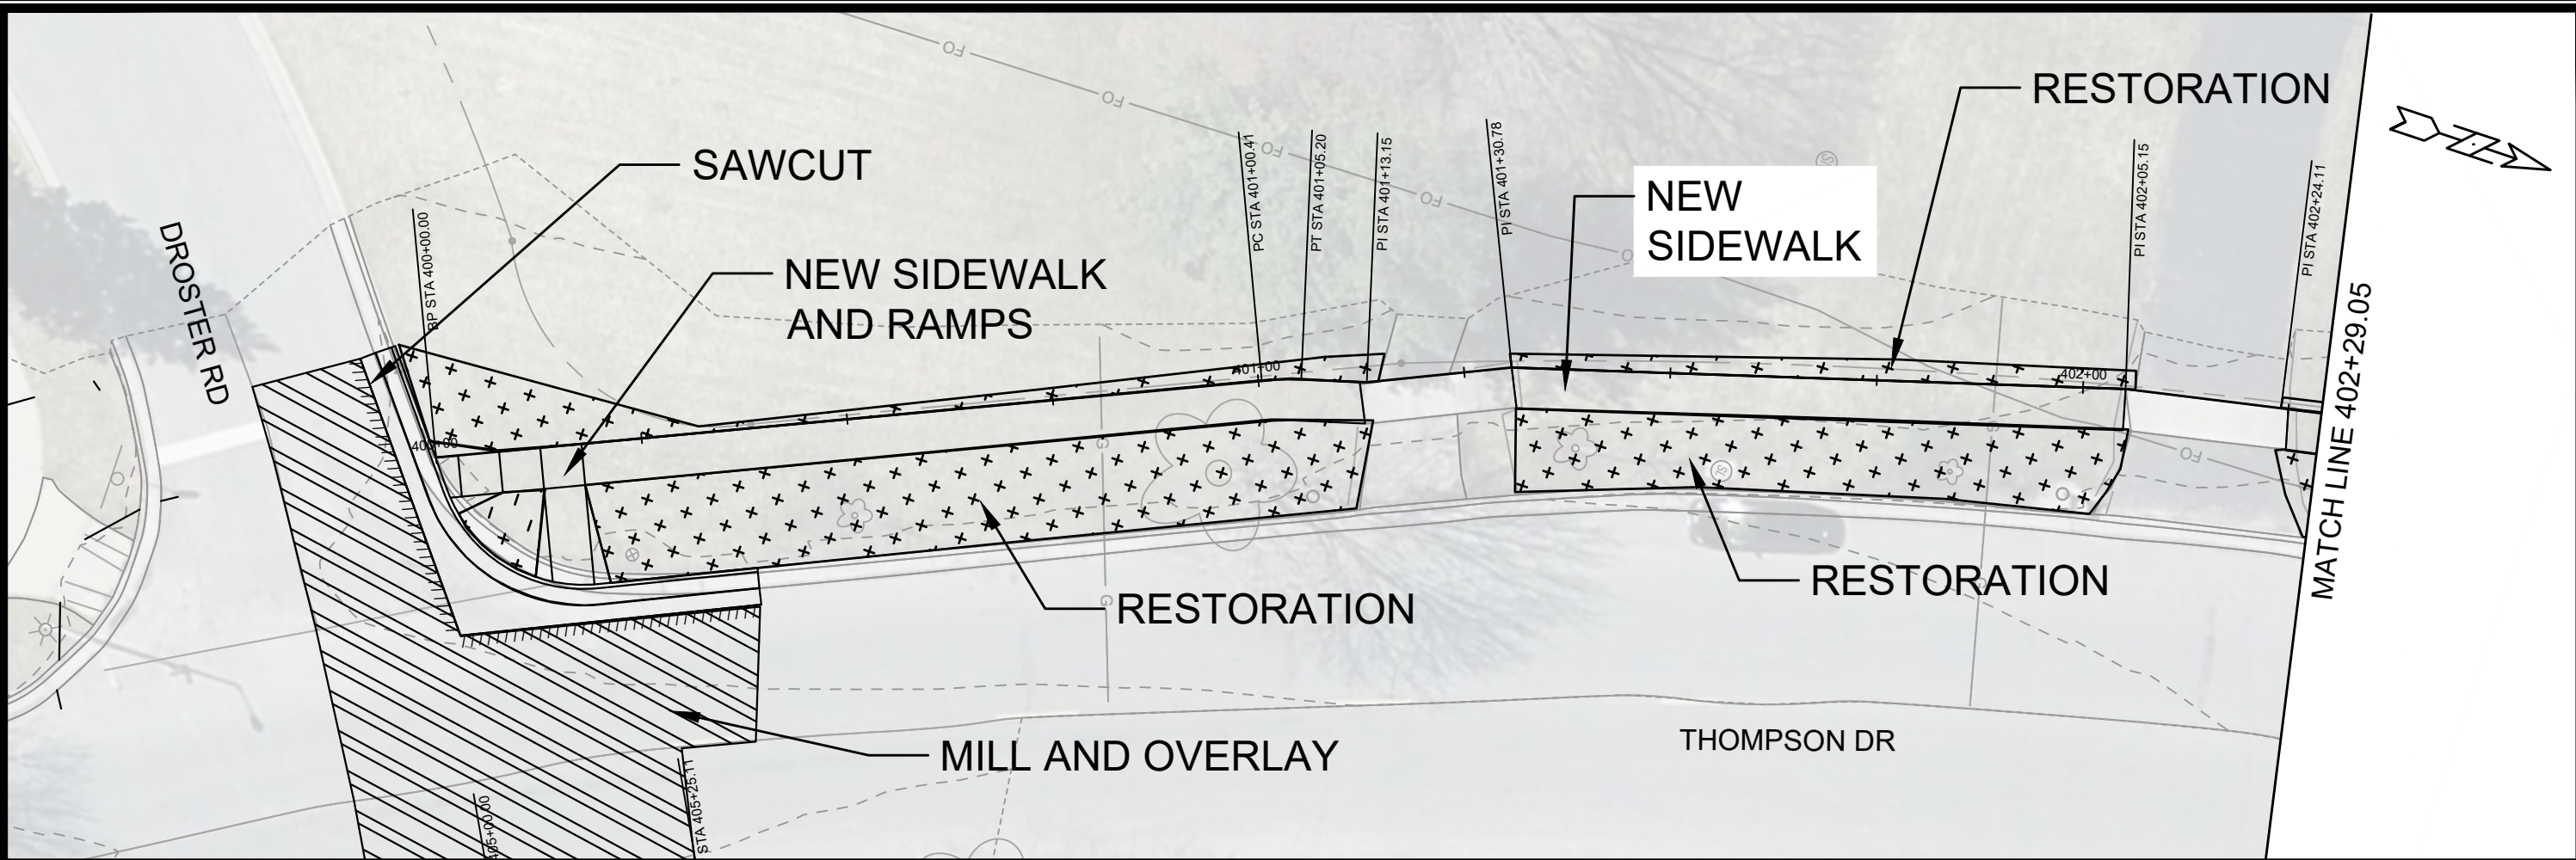

THOMPSON DR SIDEWALK		15200	SSM6
SAFE STREETS 2026		MADISON, WI	
M:\DESIGN\Projects\15200\CAD\Streets\Thompson Rd at Cottage Grove Rd\15200EN-ThompsonDr-PnP.dwg		CONTRACT NO: #####	
CITY OF MADISON WISCONSIN		DESIGNED BY: JN	DATE: 2/4/2026 1:57 AM
		MARK: 15200	BY: SSM6
		REVISION:	

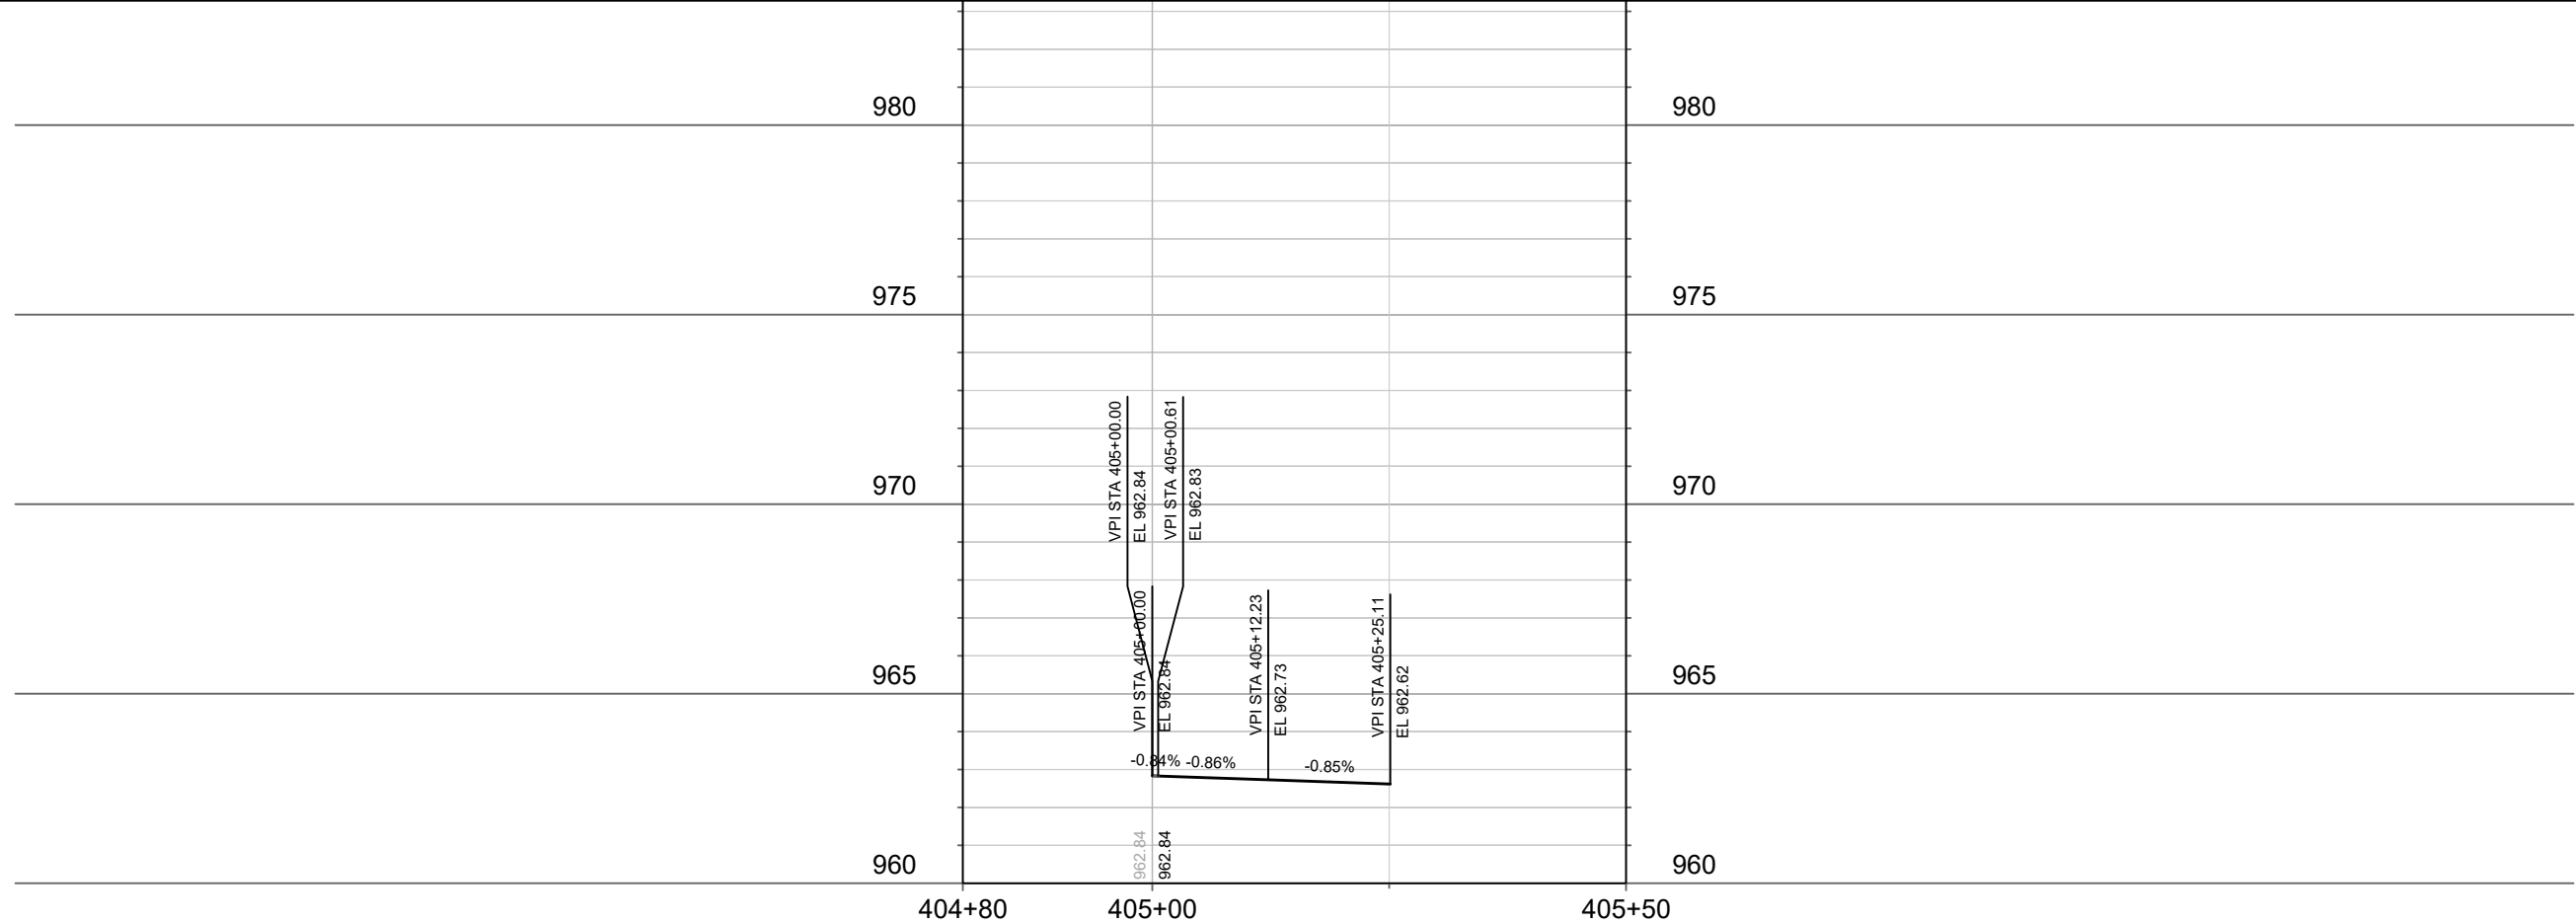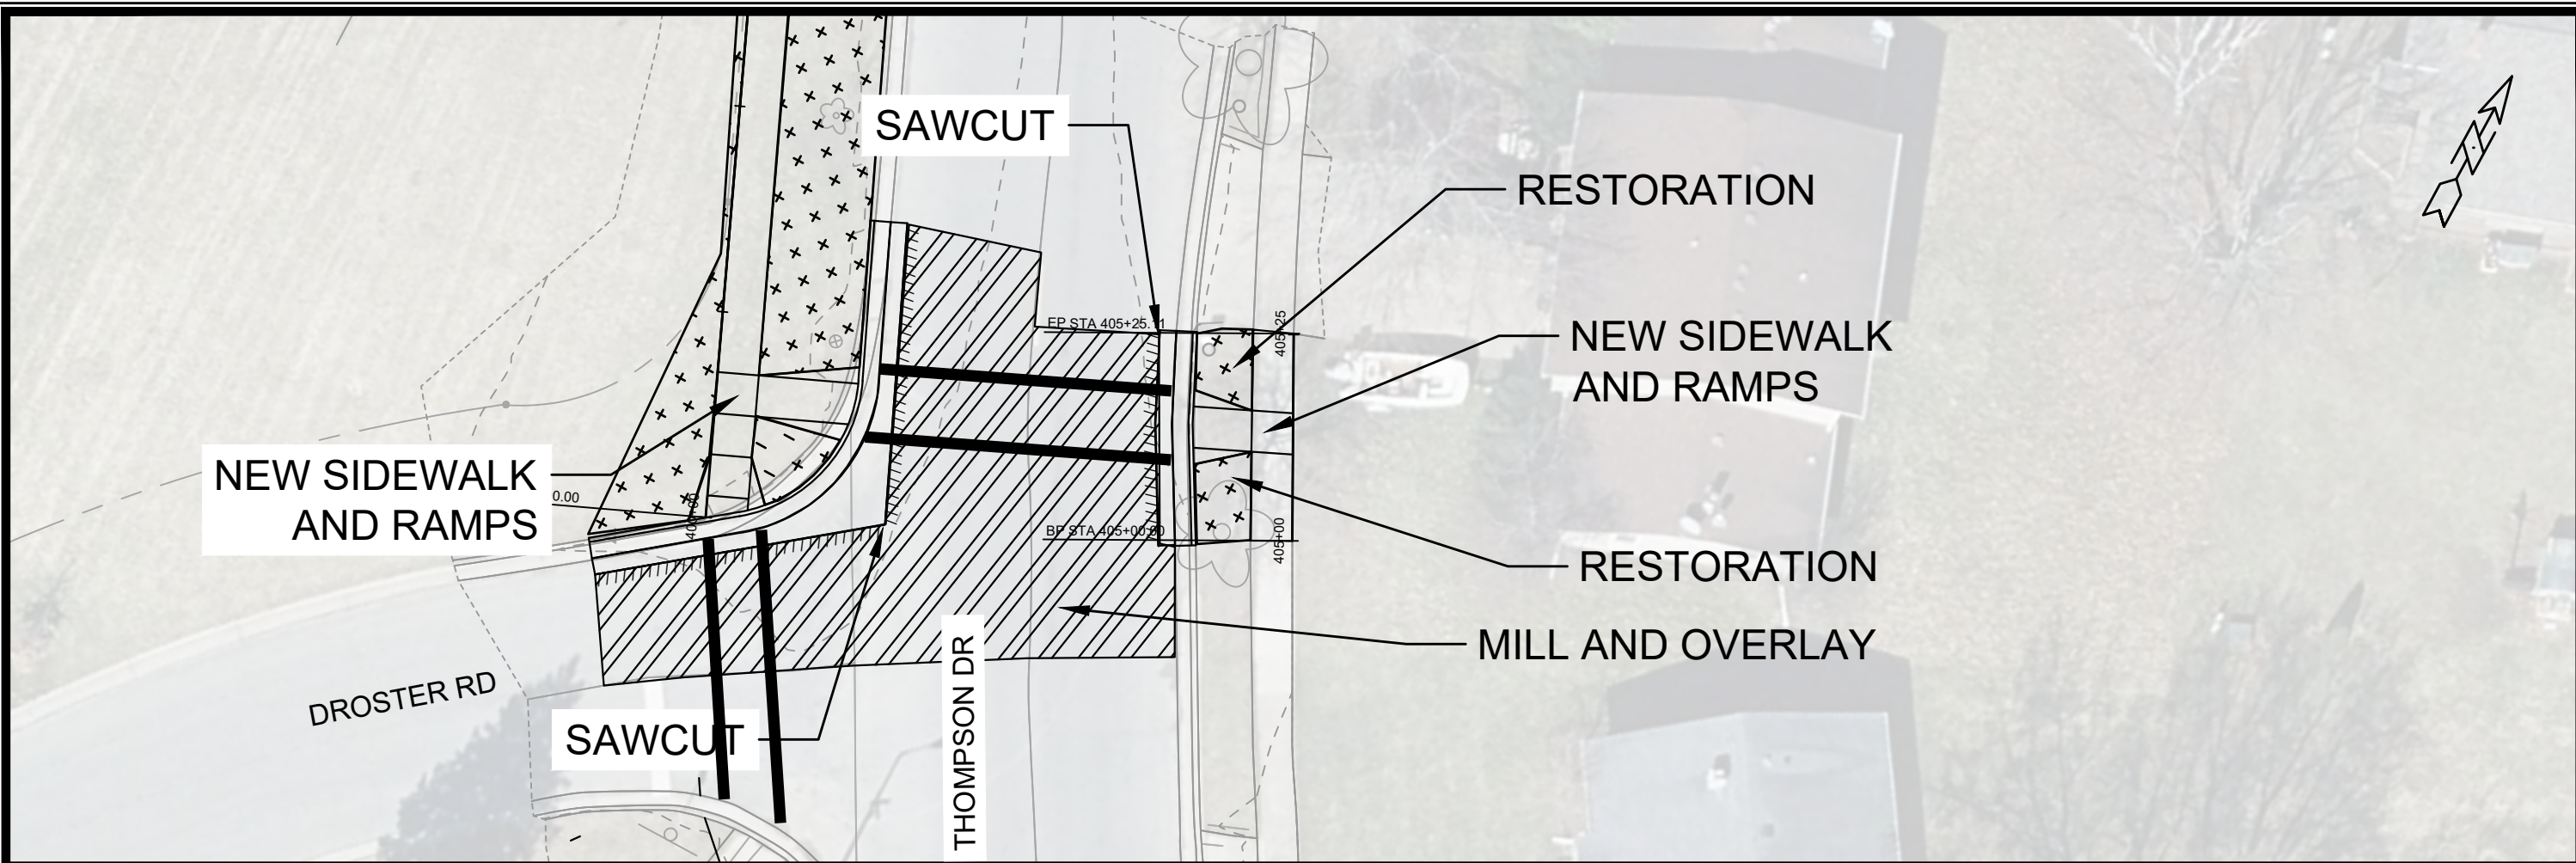

15200		MADISON, WI		15200		SSM8	
THOMPSON DR SIDEWALK		SAFE STREETS 2026		15200		SSM8	
M:\DESIGN\Projects\15200\CAD\Streets\Thompson Dr at Cottage Grove Rd\15200EN-ThompsonDr-PnP.dwg		MADISON, WI		15200		SSM8	
CONTRACT NO: #####		DESIGNED BY: JN		DATE: 2/4/2026 1:57 AM		BY: SSM8	

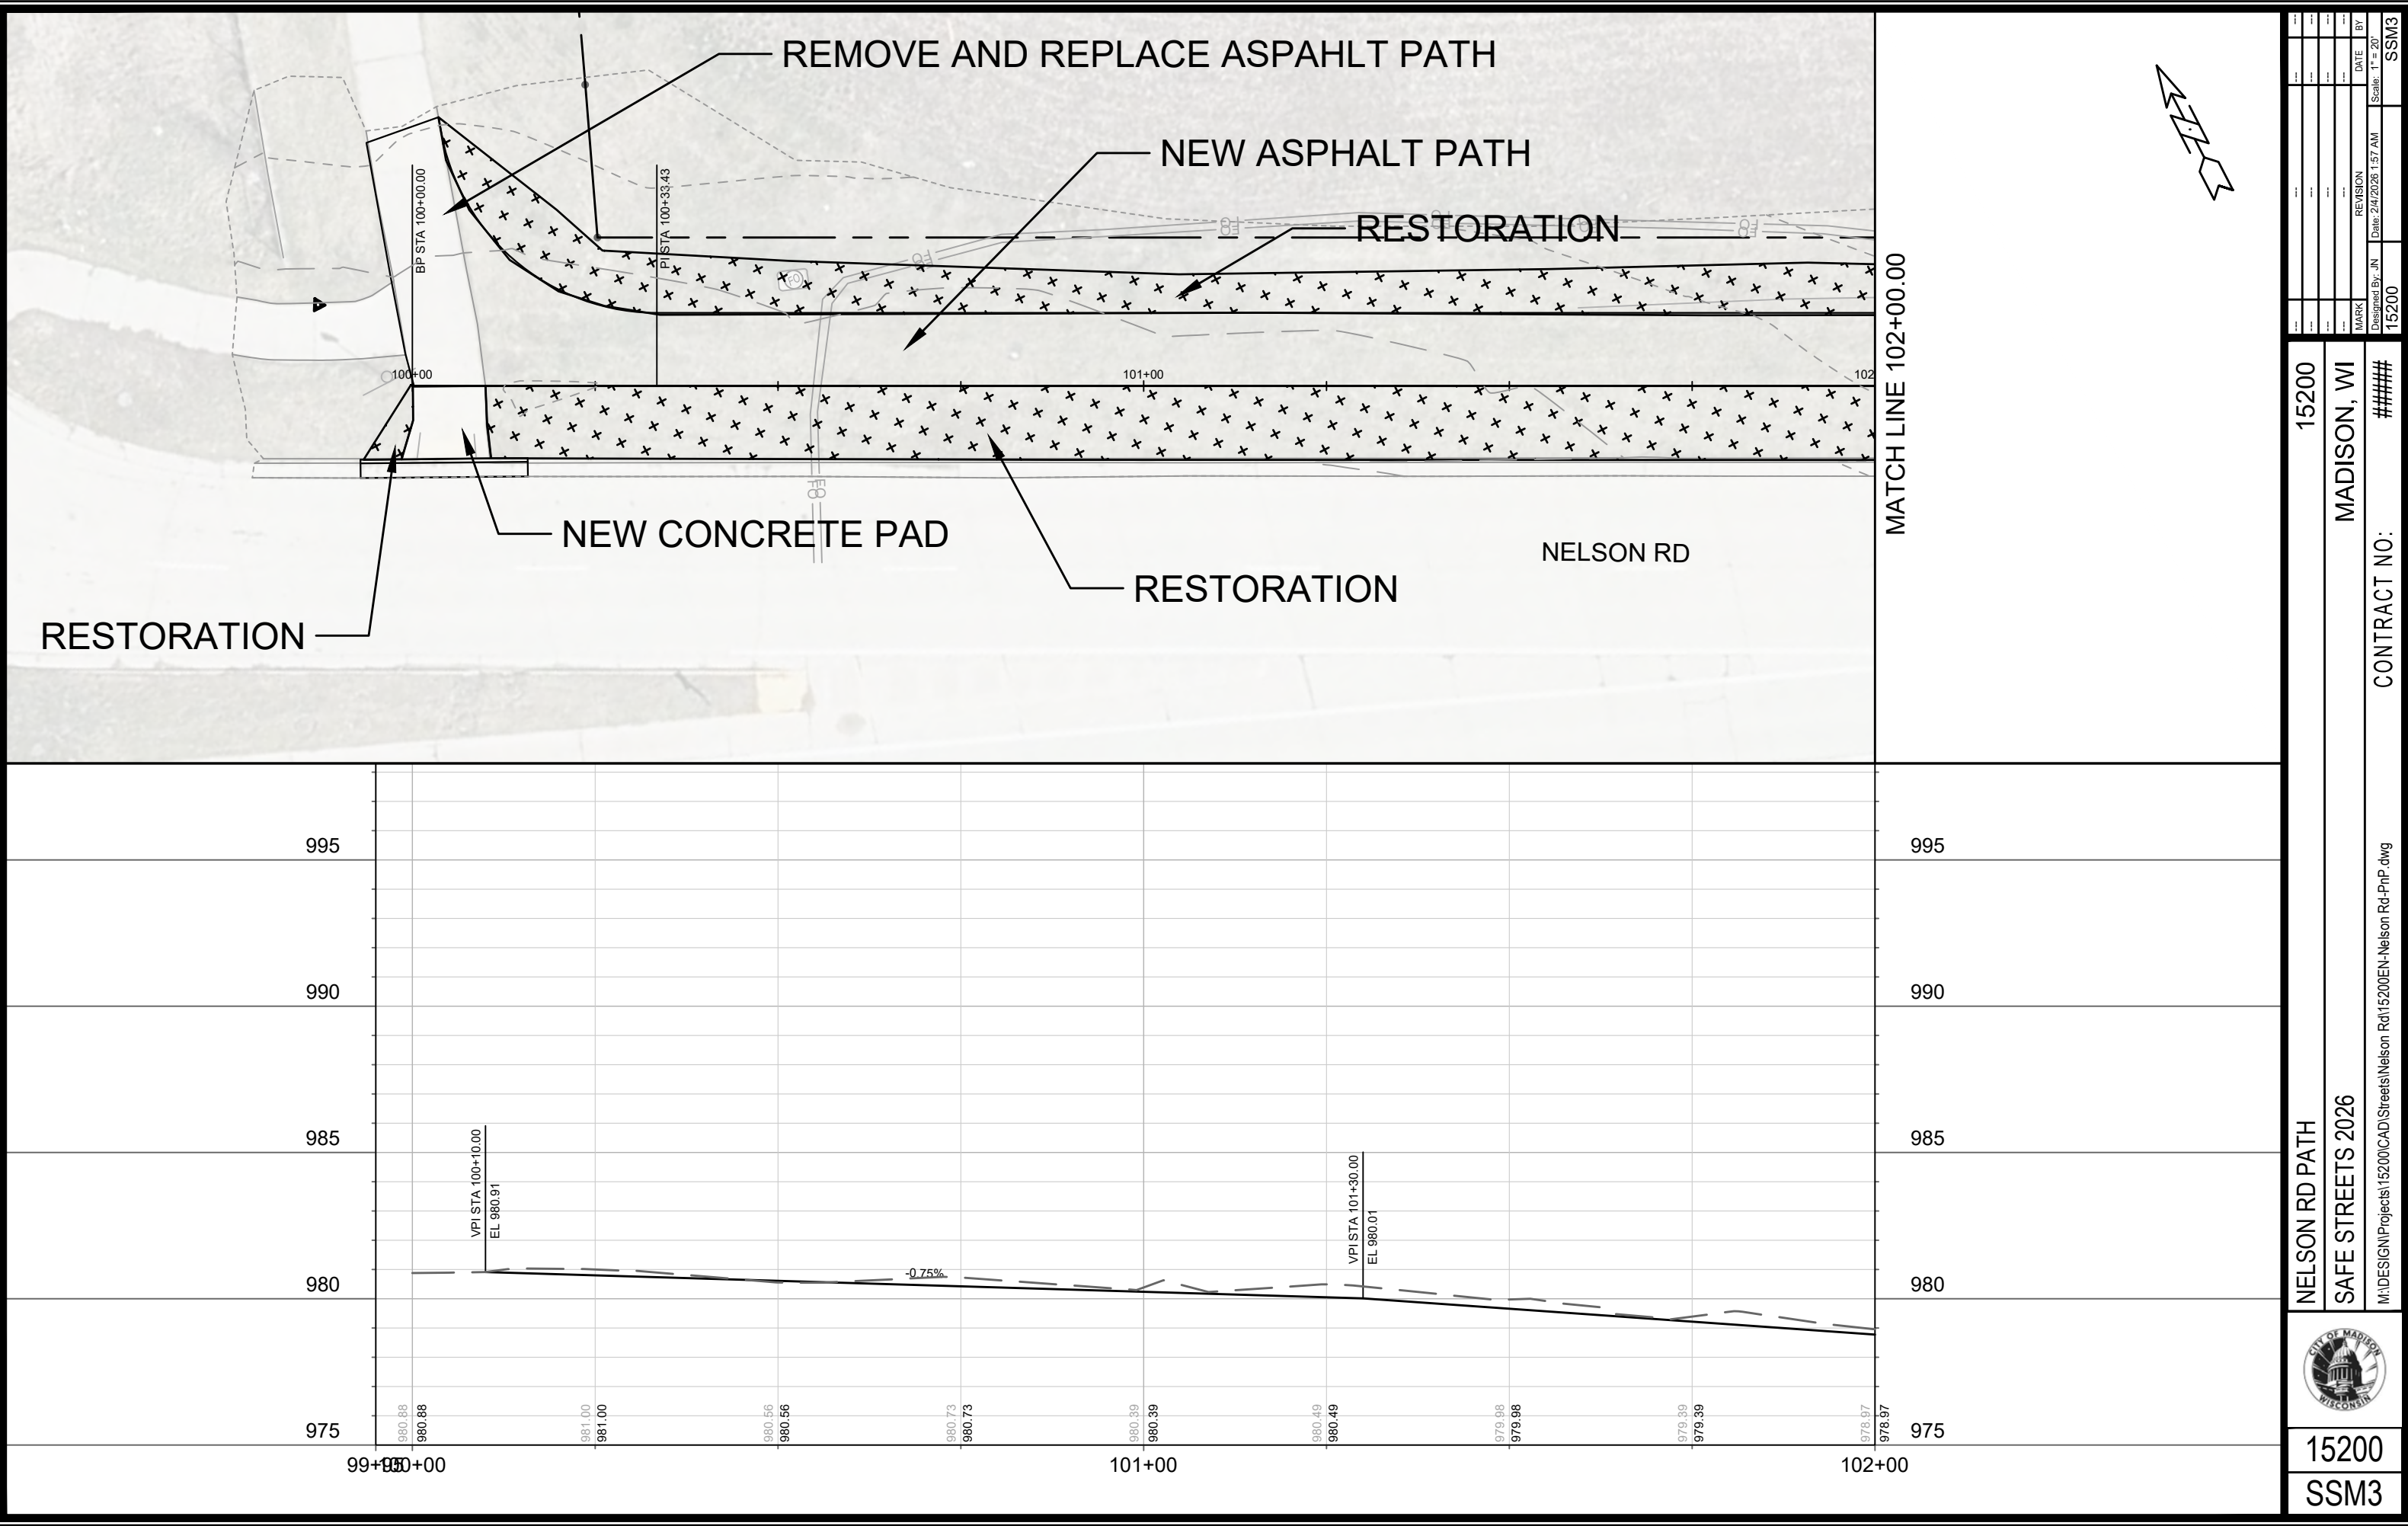



BY	DATE	REVISION	MARK
SSM3	1" = 20'	15200	15200

15200
MADISON, WI
CONTRACT NO: #####


NELSON RD PATH
SAFE STREETS 2026
M:\DESIGN\Projects\15200\CAD\Streets\Nelson Rd\15200EN-Nelson Rd-PnP.dwg



15200
SSM3

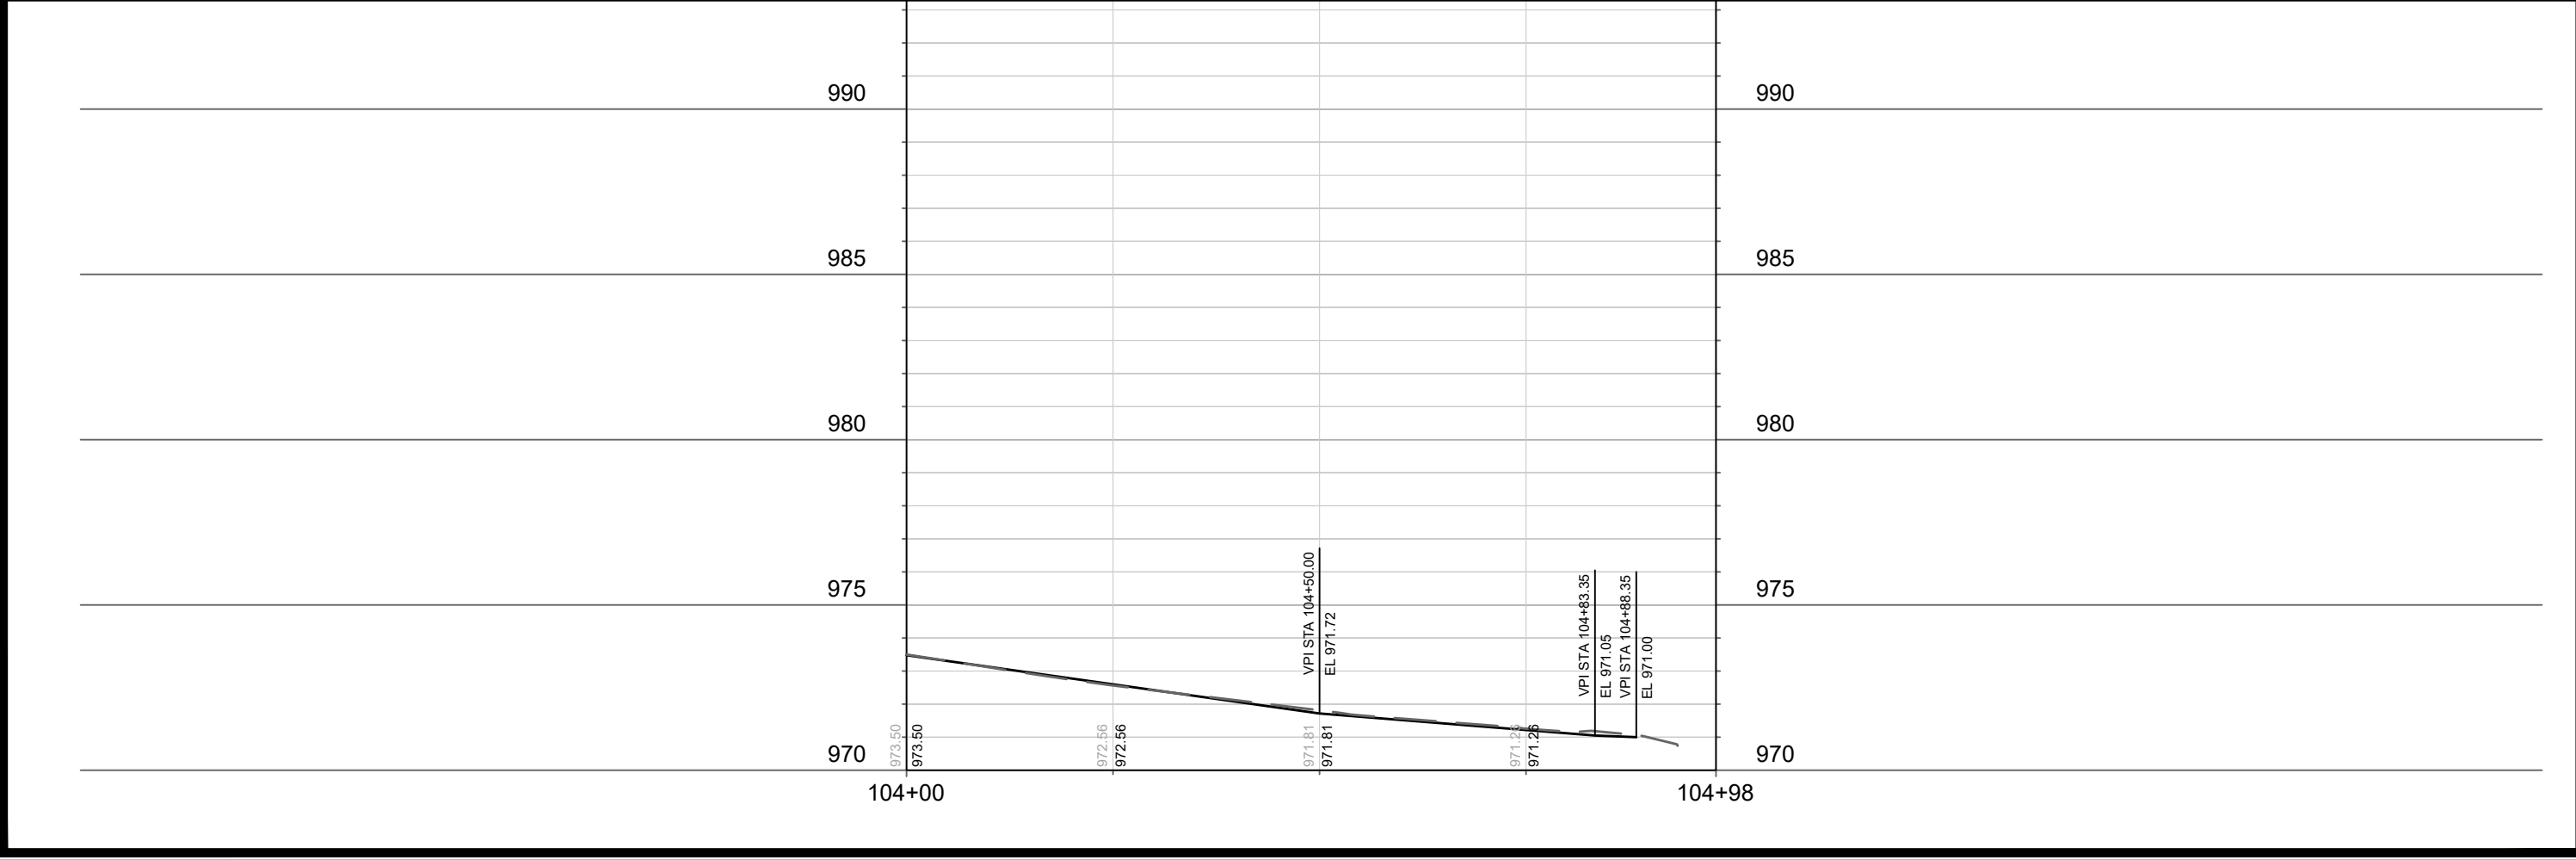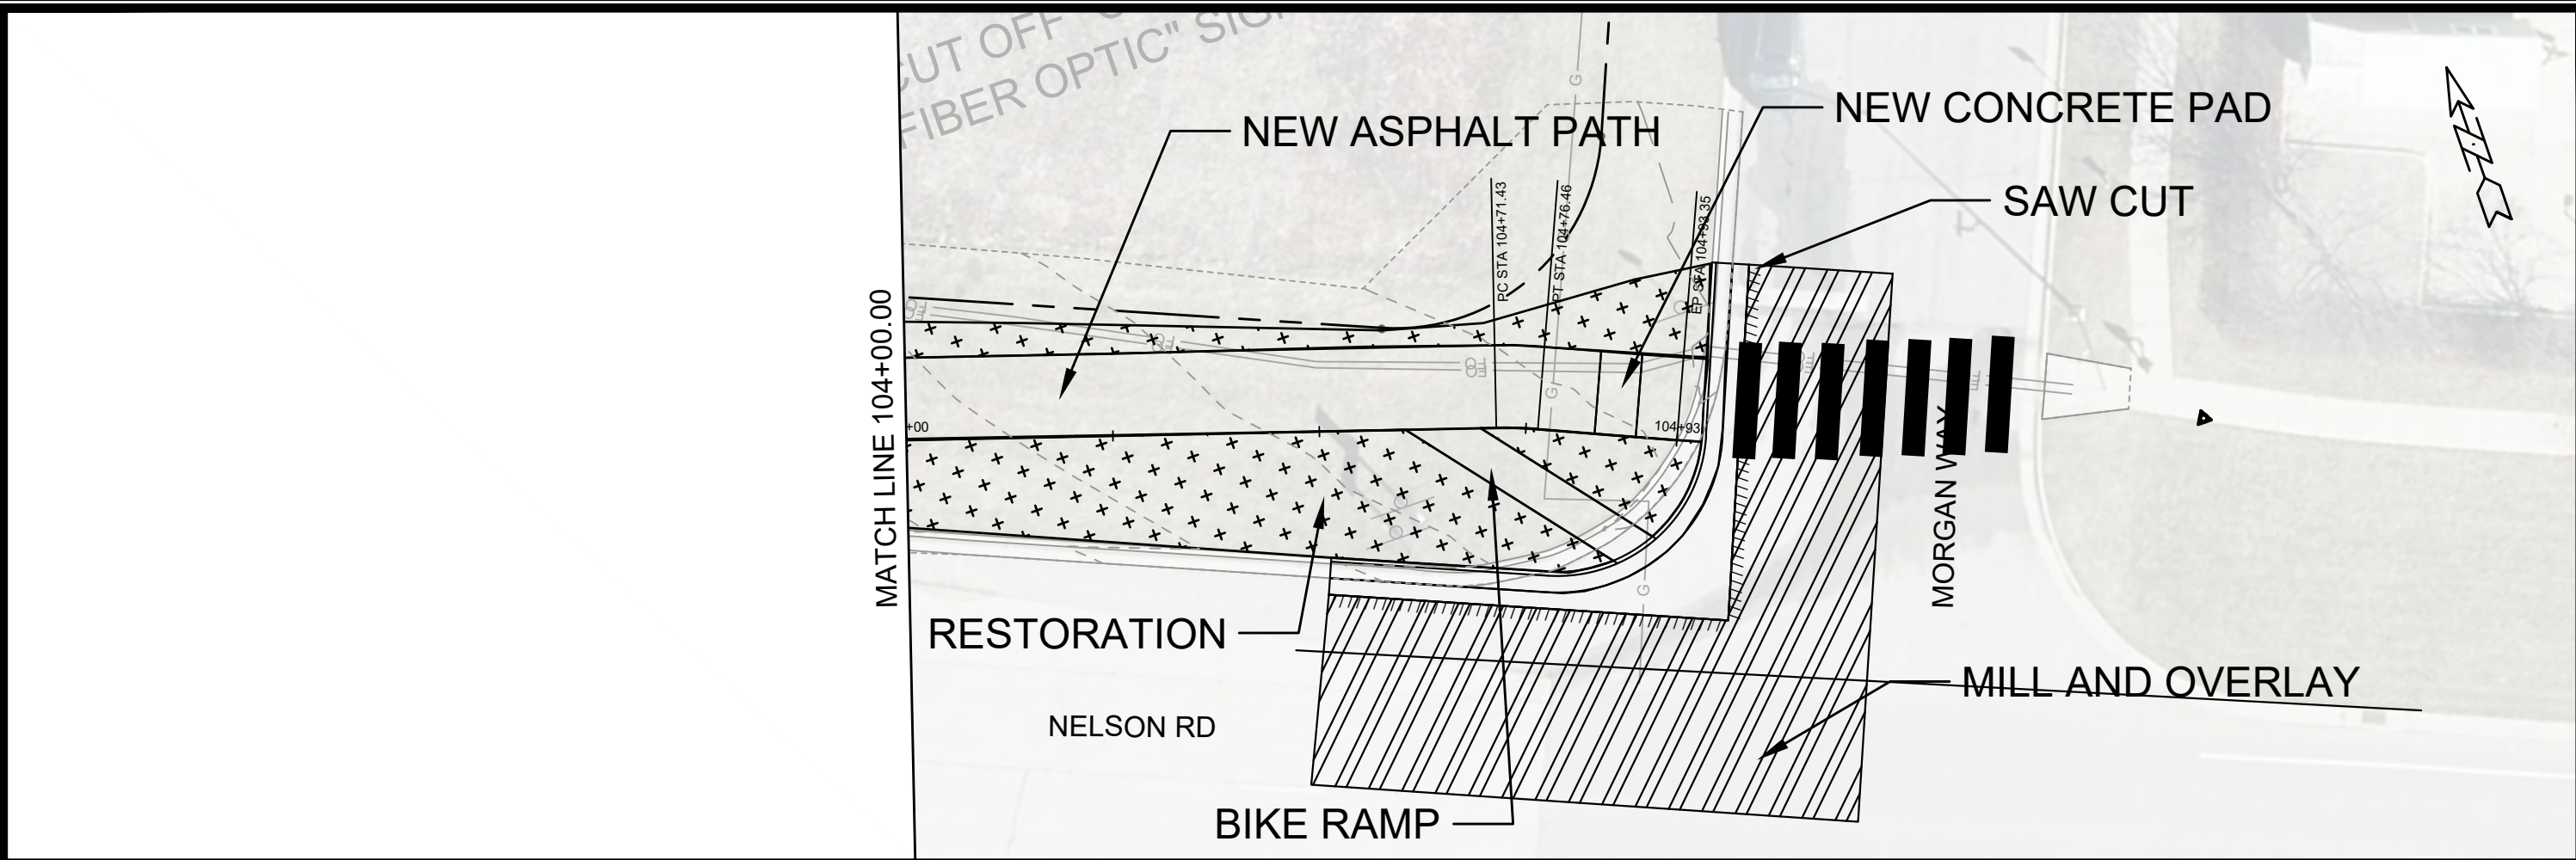

	15200		SSM5	
	NELSON RD PATH		15200	
	SAFE STREETS 2026		MADISON, WI	
	M:\DESIGN\Projects\15200\CAD\Streets\Nelson Rd\15200EN-Nelson Rd-PnP.dwg		CONTRACT NO: #####	
MARK		REVISION	DATE	BY
Designed By: JN		Date: 2/4/2026 1:57 AM	Scale: 1" = 20'	SSM5

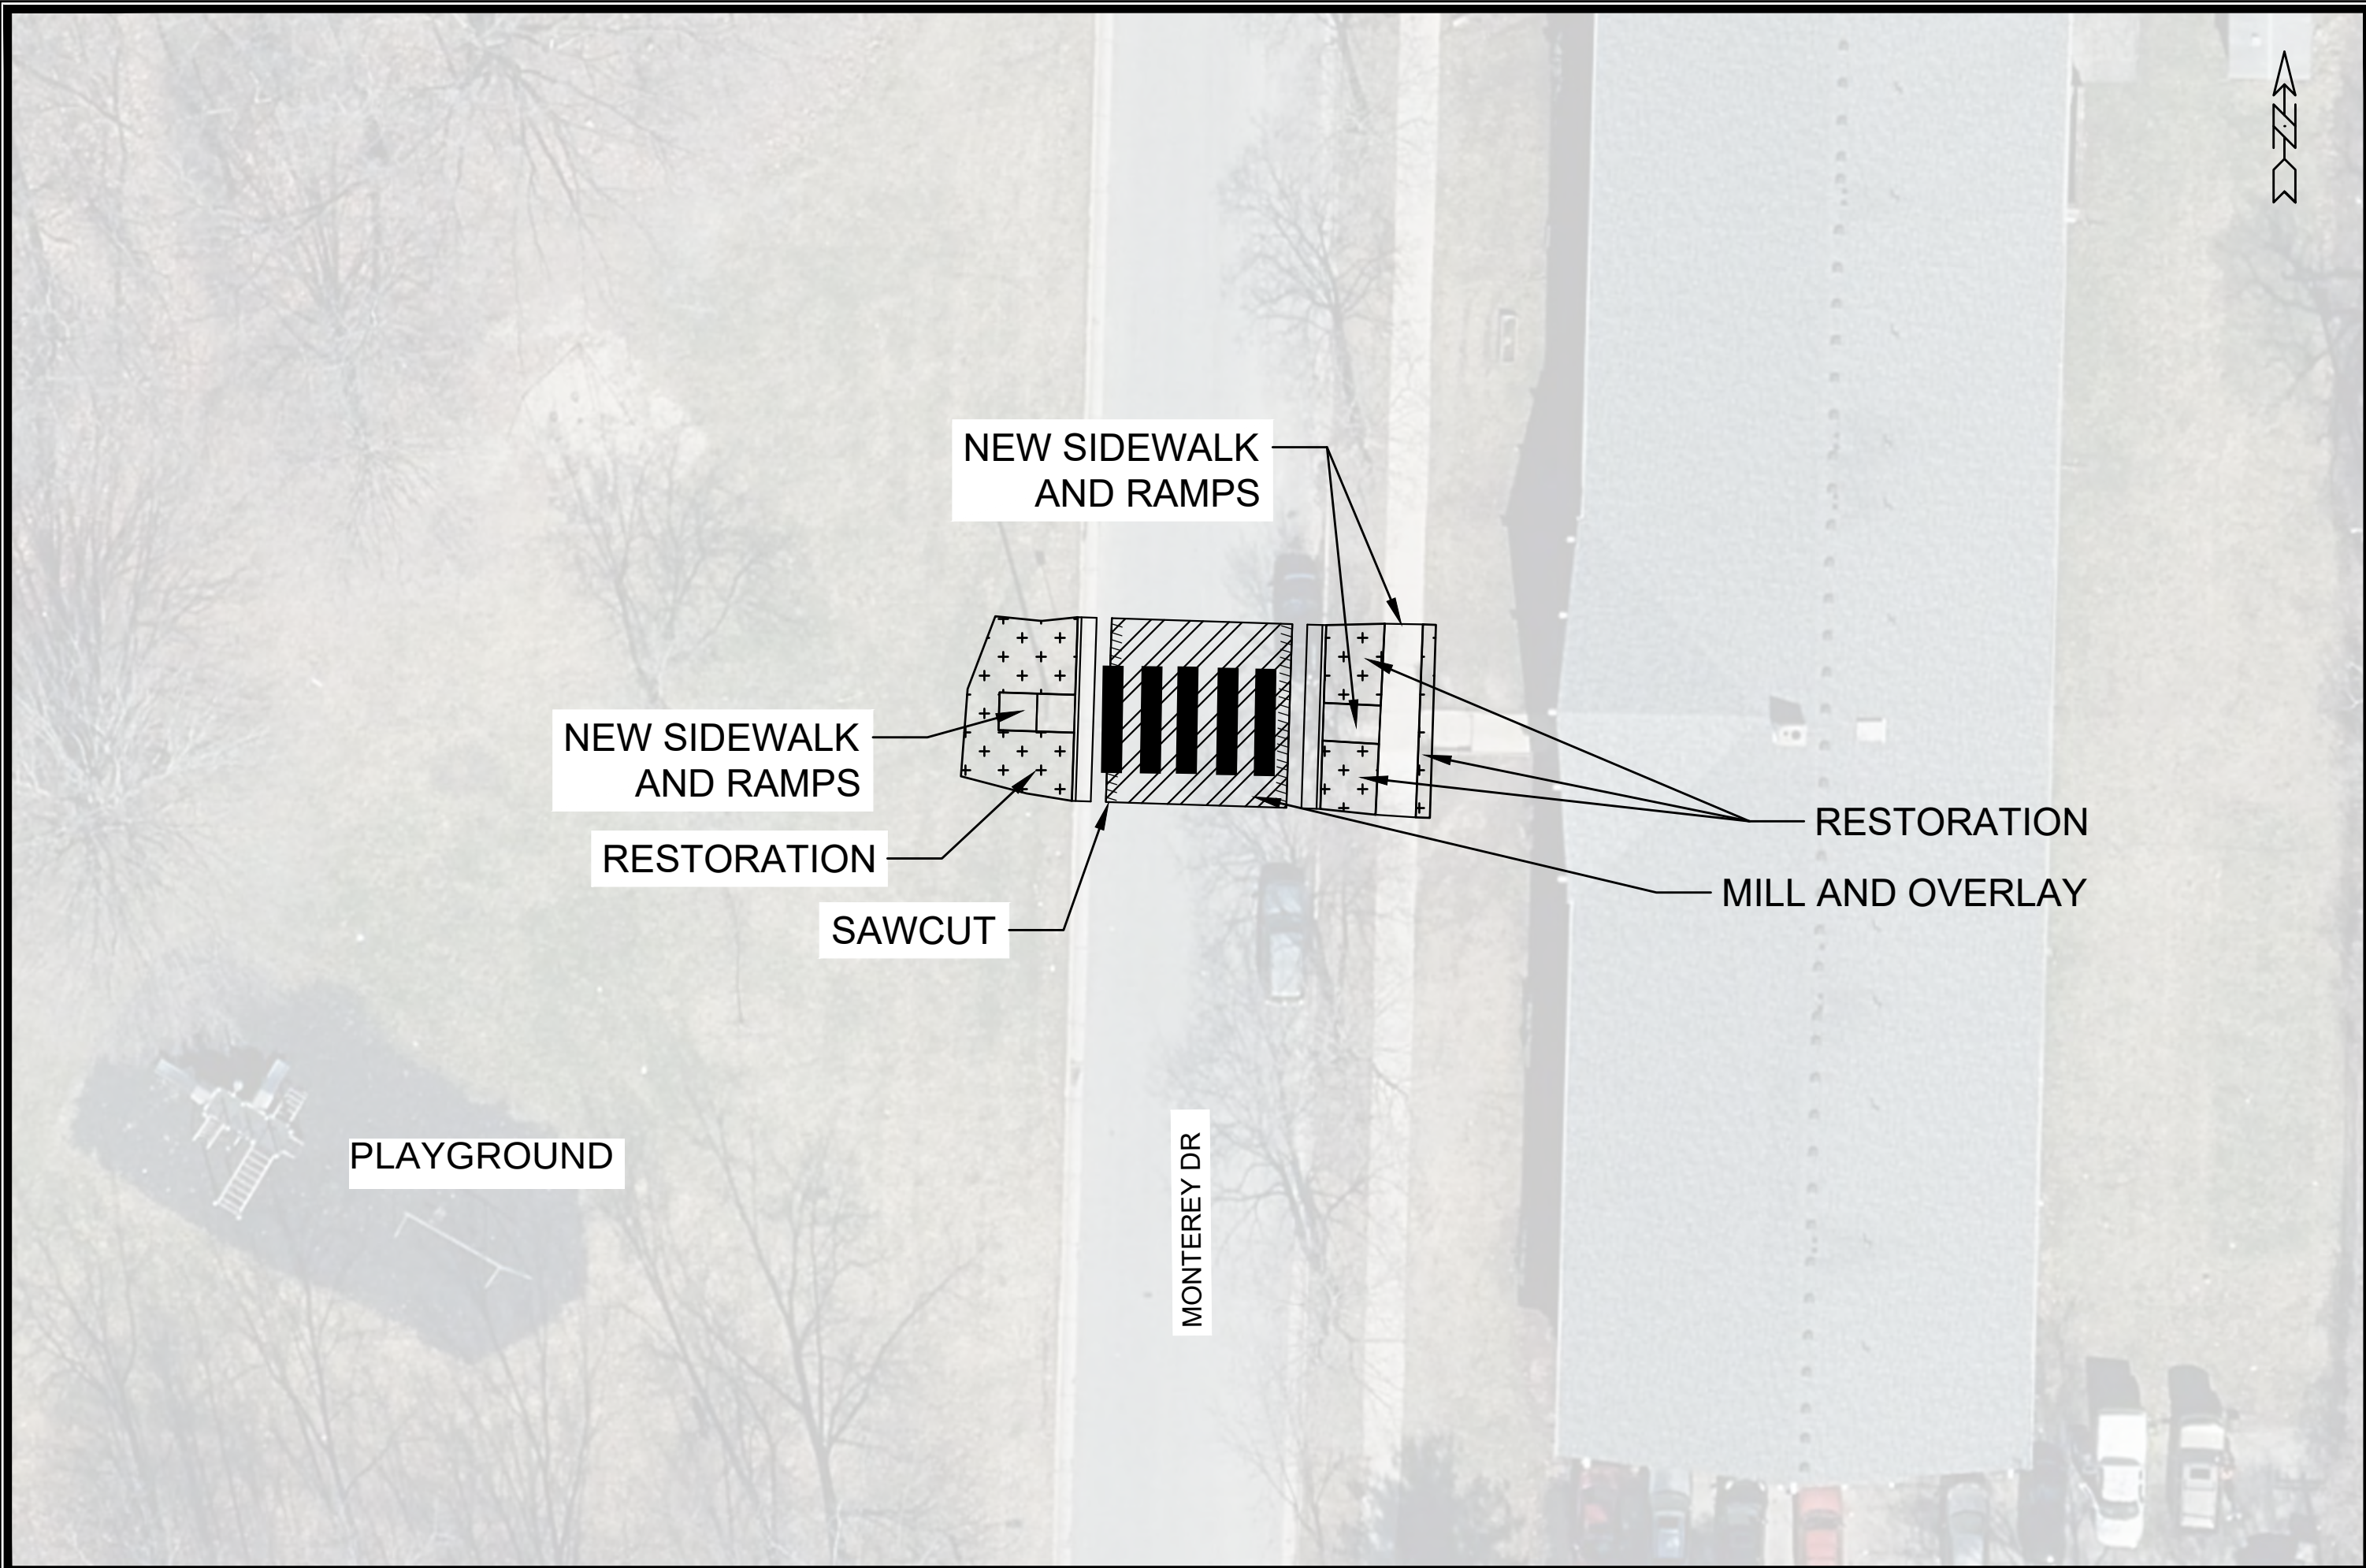


MARK	REVISION	DATE	BY
15200	15200	2/24/2026 1:57 AM	SSM9

15200	MADISON, WI	#####
MONTEREY ADDITIONAL RAMP	SAFE STREETS 2026	CONTRACT NO. 15200
M:\DESIGN\Projects\15200\CAD\Streets\EXTRA PROJECTS\TRAIL SWAY ADDITIONAL RAMP\TRAIL SWAY		



15200
SSM9



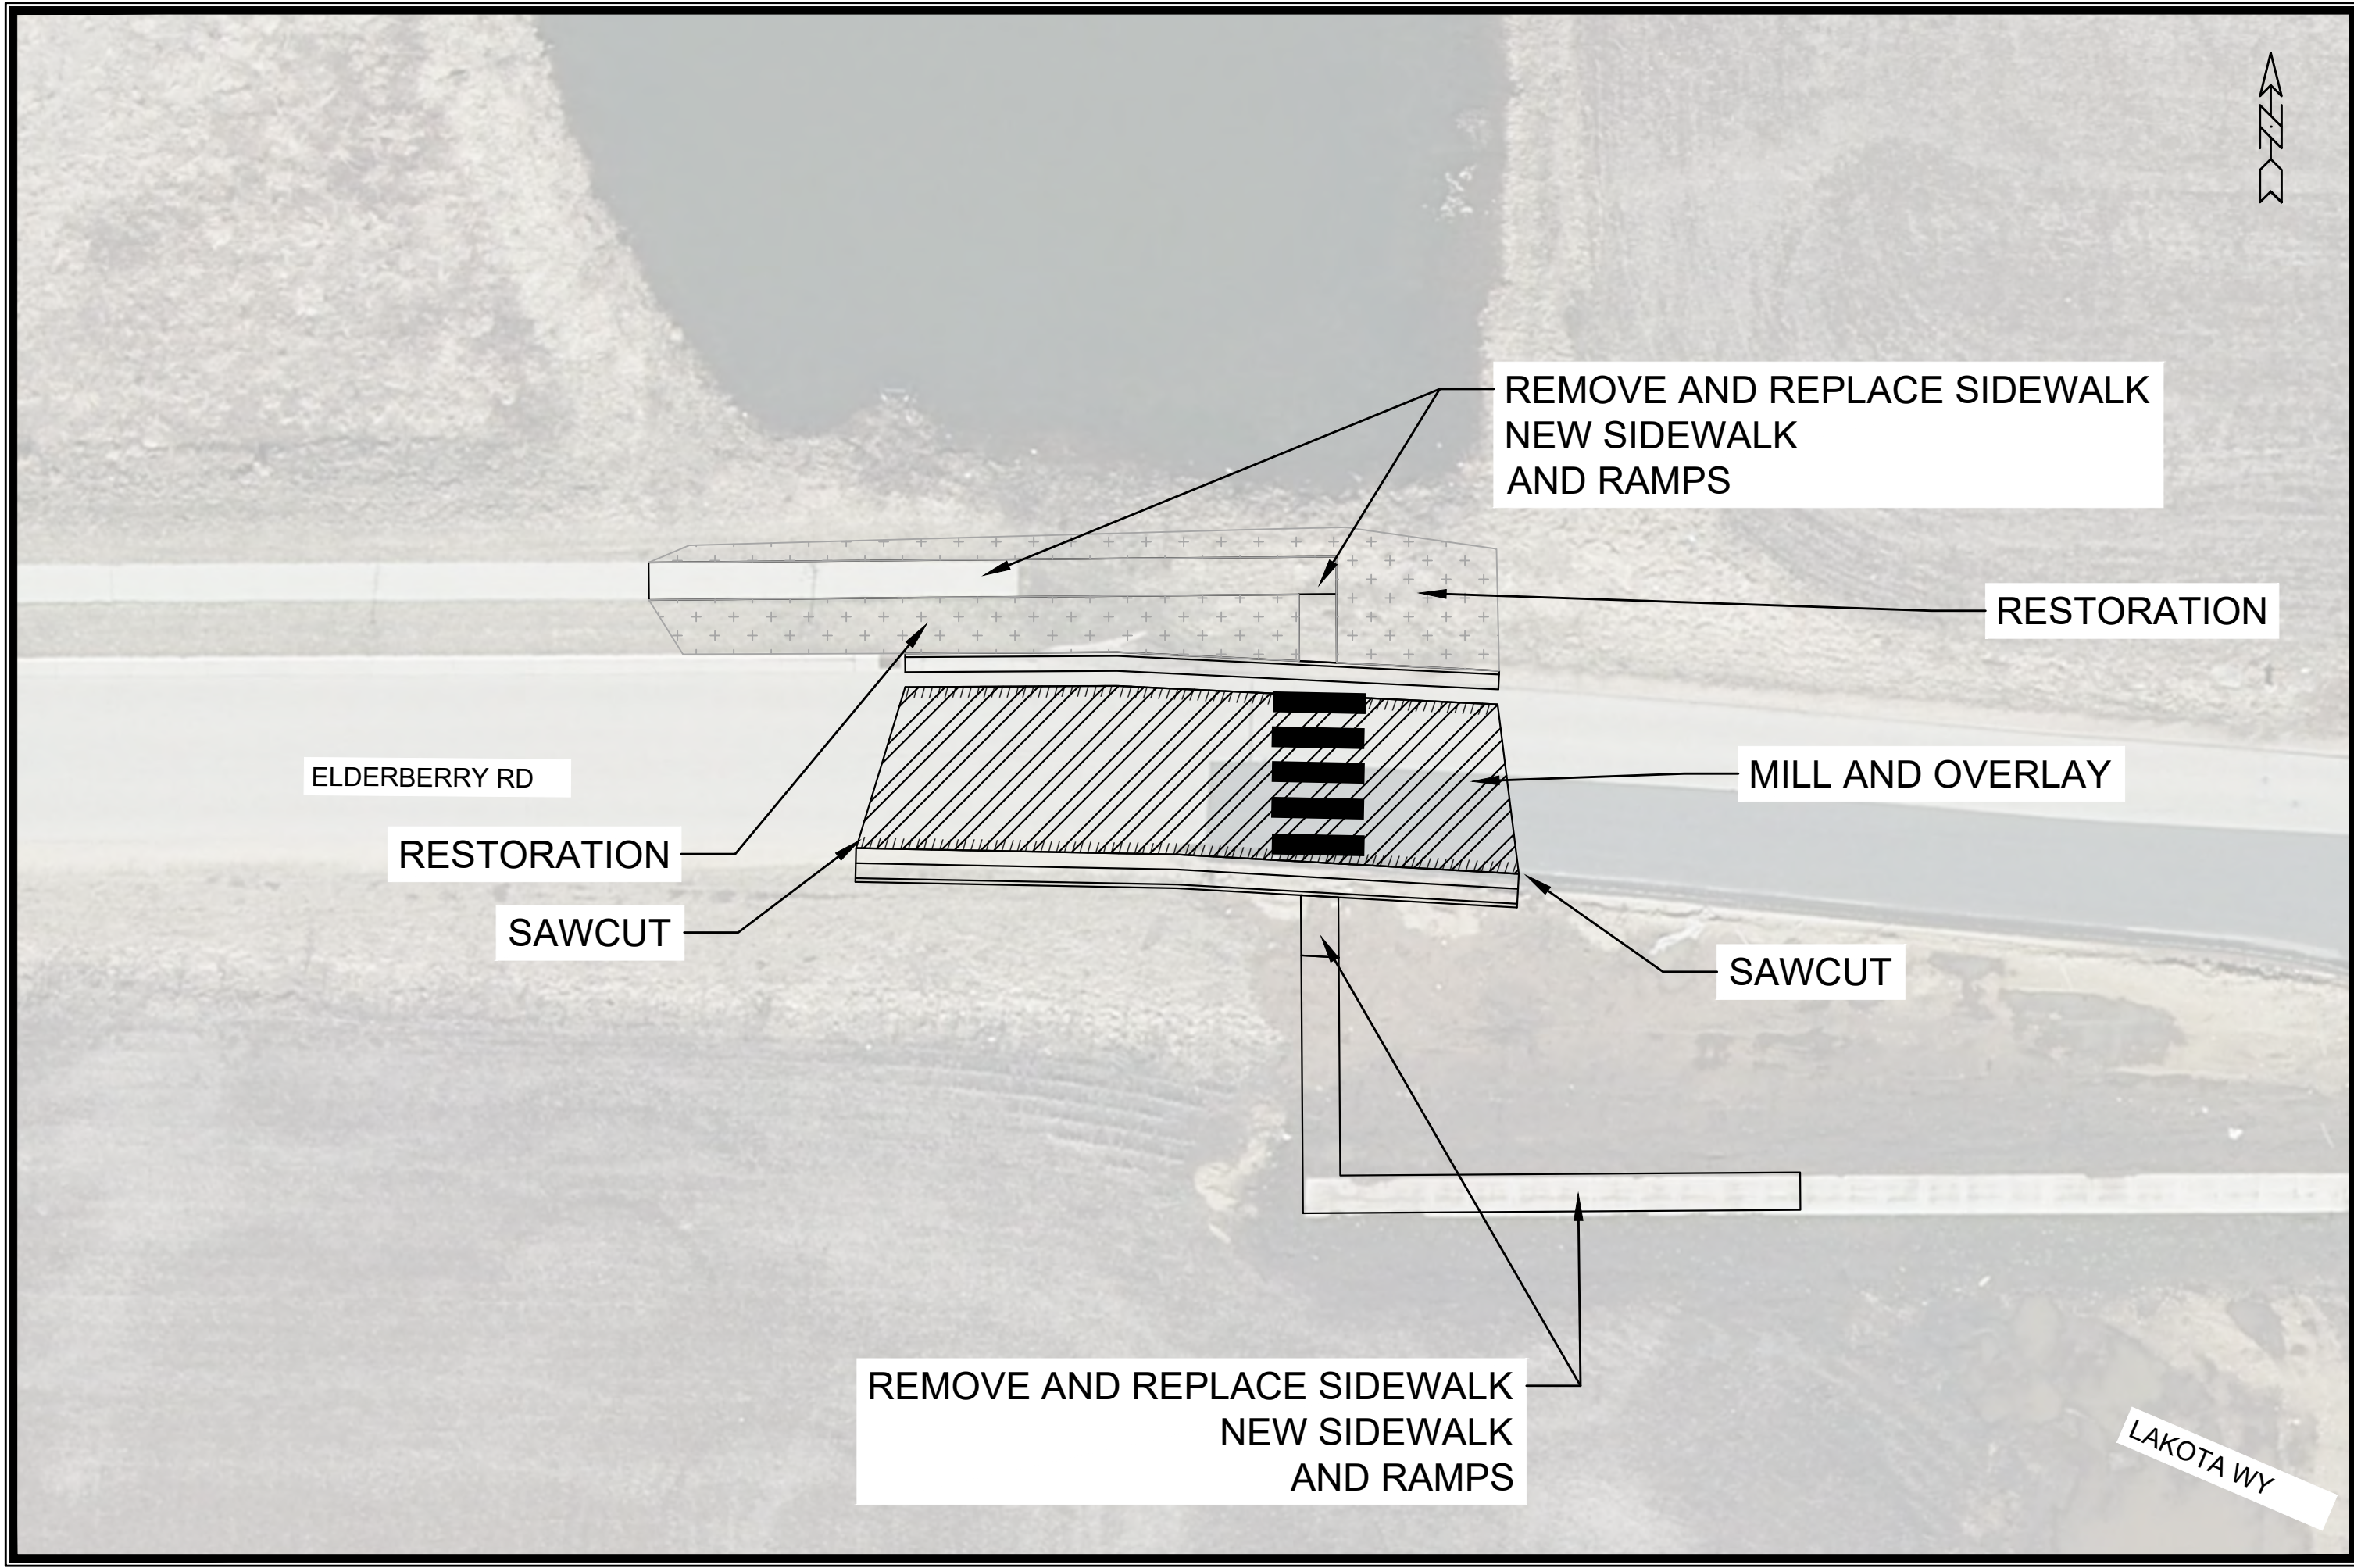

ELDERBERRY RD

RESTORATION

SAWCUT

REMOVE AND REPLACE SIDEWALK
NEW SIDEWALK
AND RAMPS

RESTORATION

MILL AND OVERLAY

SAWCUT

REMOVE AND REPLACE SIDEWALK
NEW SIDEWALK
AND RAMPS

LAKOTA WY

ELDERBERRY AND LAKOTA WY ADDITIONAL SIDEWALK		15200	MADISON, WI		SSM11
SAFE STREETS 2026					
M:\DESIGN\Projects\15200\CAD\Streets\EXTRA PROJECTS\ELDERBERRY AND STRAW HARVEST\ELDERBERRY AND STRAW HARVEST CONCEPT PLAN.dwg					
MARK	REVISION	DATE	BY		
15200		2/24/2026 1:57 AM			
Designed By: JN		Scale: 1" = 20'		SSM11	





TYPE 'E' CURB & GUTTER:
SAWCUT EX. PAVEMENT
AT PROPOSED CURB
FLANGE. USE ASPHALT
FOR CURB FRONT FILL


INSTALL ADDITIONAL STOP
SIGNS ON ISLAND.

	SAWCUT ASPHALT PAVEMENT
	STAMPED & COLORED CONCRETE, 7 INCH - 'NATURAL BARK' COLOR. PROVIDE SAMPLE TO CONSTRUCTION ENGINEER FOR REVIEW PRIOR TO INSTALLATION, SEE SPECS

- ISLAND LIMITS TO BE MARKED IN FIELD BY TRAFFIC ENGINEERING. CONTACT LUKAS COLLINS AT LCOLLINS@CITYOFMADISON.COM OR (608) 261-9625
- FINAL ASPHALT PATCHING LIMITS TO BE DETERMINED IN FIELD BY CONSTRUCTION ENGINEER
- RADII DIMENSIONED TO EDGE OF PAVEMENT

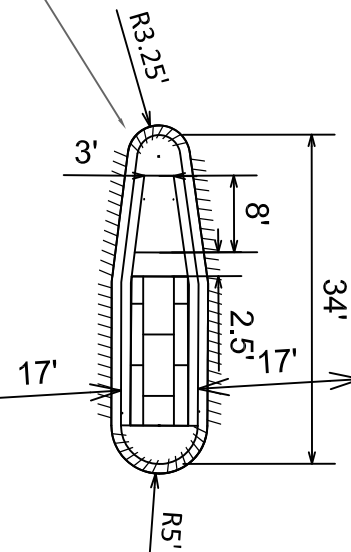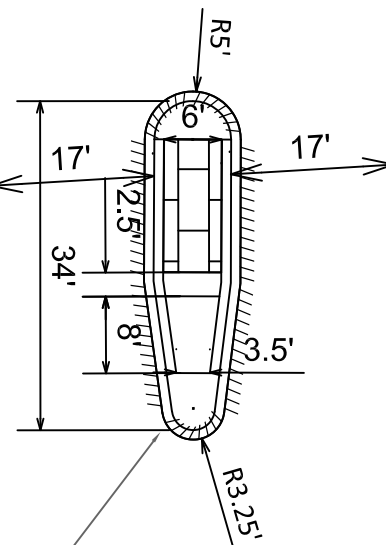

S BALDWIN ST

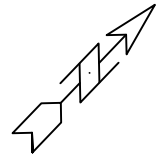[illegible]



REMOVE AND REPLACE
PLANTER AREA WITH
STAMPED COLORED CONCRETE



15200

SSM12

SIXTH ST AND EAST WASHINGTON AVE ADDITIONAL
SAFE STREETS 2026

15200


MADISON, WI

CONTRACT NO. 15200

MARK	REVISION	DATE	BY

Designed By: JN
Date: 2/4/2026 1:58 AM
Scale: 1" = 20'

SSM12

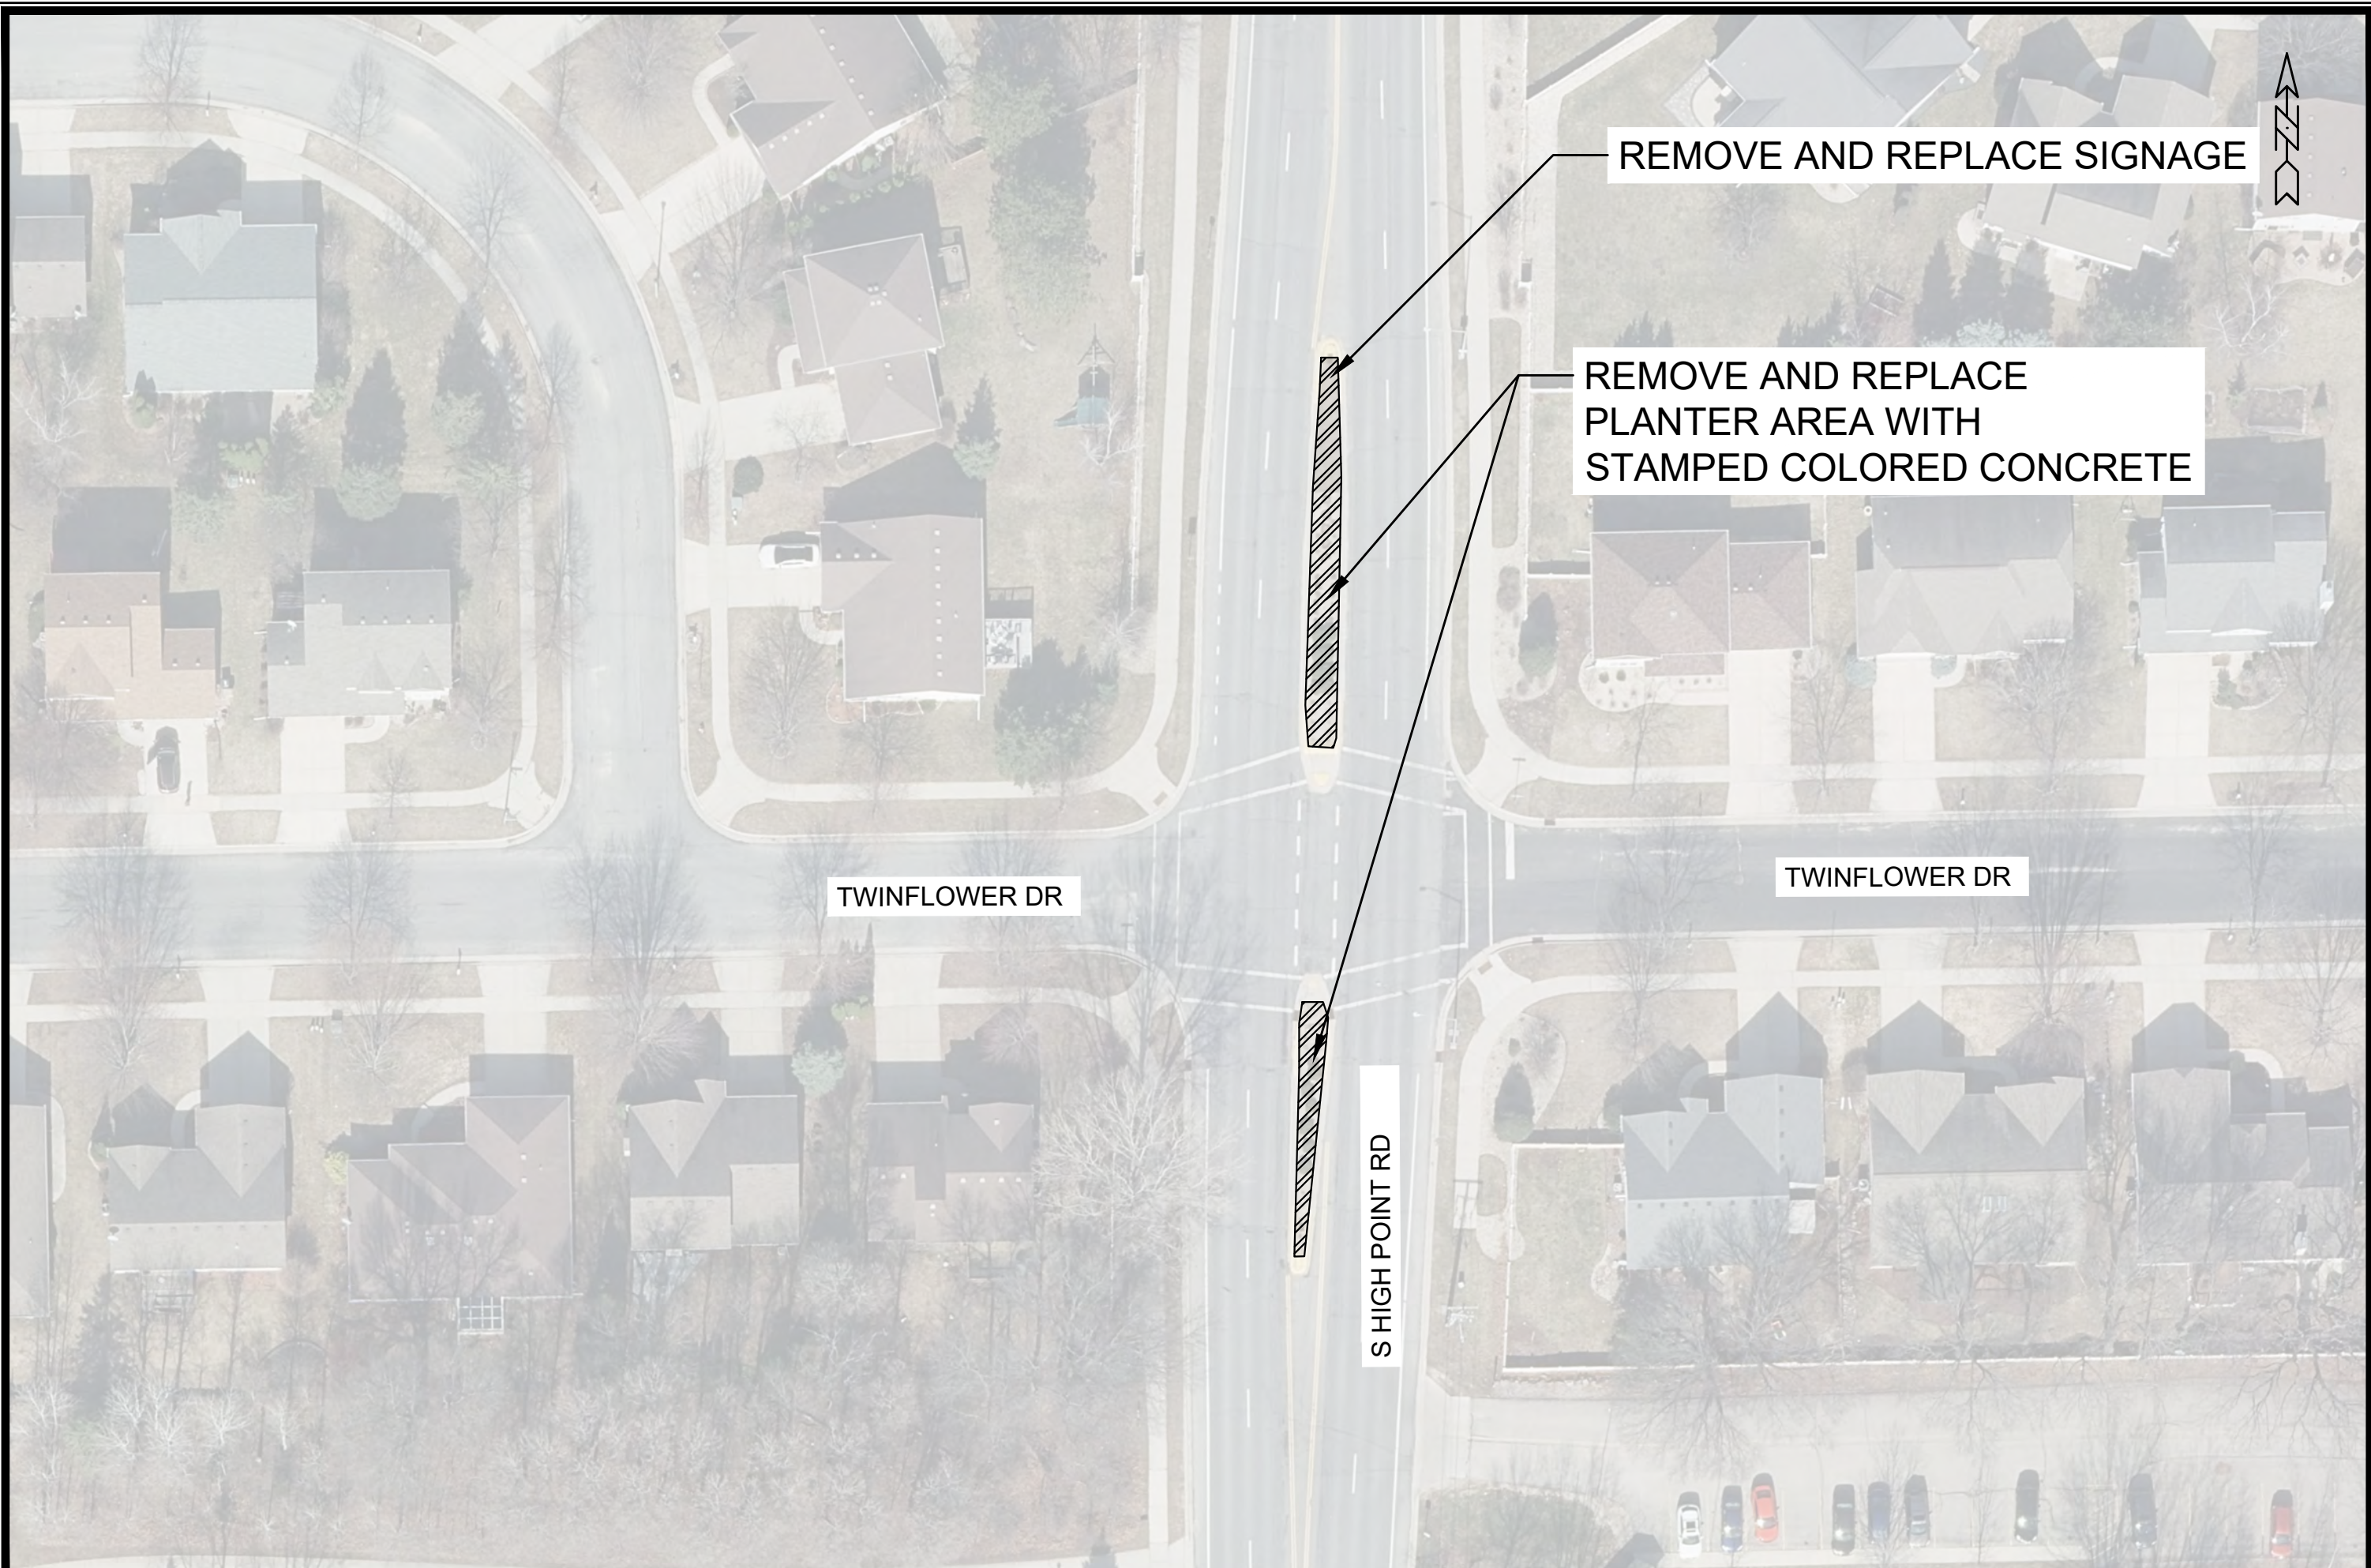

S HIGH POINT RD PLANTER REPLACEMENT		15200		MADISON, WI		15200		SSM13	
SAFE STREETS 2026		CONTRACT NO. 15200		PROJECT: S HIGH POINT RD AND TWINFLOWER PLANTER REPLACEMENT		DATE: 2/24/2026 1:58 AM		BY: SSM13	
M:\DESIGN\Projects\15200\CAD\Streets\EXTRA PROJECTS\S HIGH POINT RD AND TWINFLOWER PLANTER REPLACEMENT		MADISON, WI		CONTRACT NO. 15200		DATE: 2/24/2026 1:58 AM		BY: SSM13	



15200

SSM13



PACKERS AVE

ABERG AVE

ABERG AVE