











**Time:** 1/8/2025 09:43:18

**Scale:** 1 In = 750 Ft

**Session:** C:\Users\enkdf\Desktop\Mayflower.gts

**City of Madison, WI - GIS/Mapping data**

Printed By: enkdf

Disclaimer: The City makes no representation about the accuracy of these records and shall not be liable for any damages





jsdinc.com


**PRELIMINARY**  
NOT FOR CONSTRUCTION

| DATE       | ISSUANCE/REVISIONS  |  |
|------------|---------------------|---------------------------------------------------------------------------------------|
| 01/30/2026 | 60% DESIGN ISSUANCE | 1                                                                                     |


[illegible]

## GRADING & EROSION CONTROL

# U-3

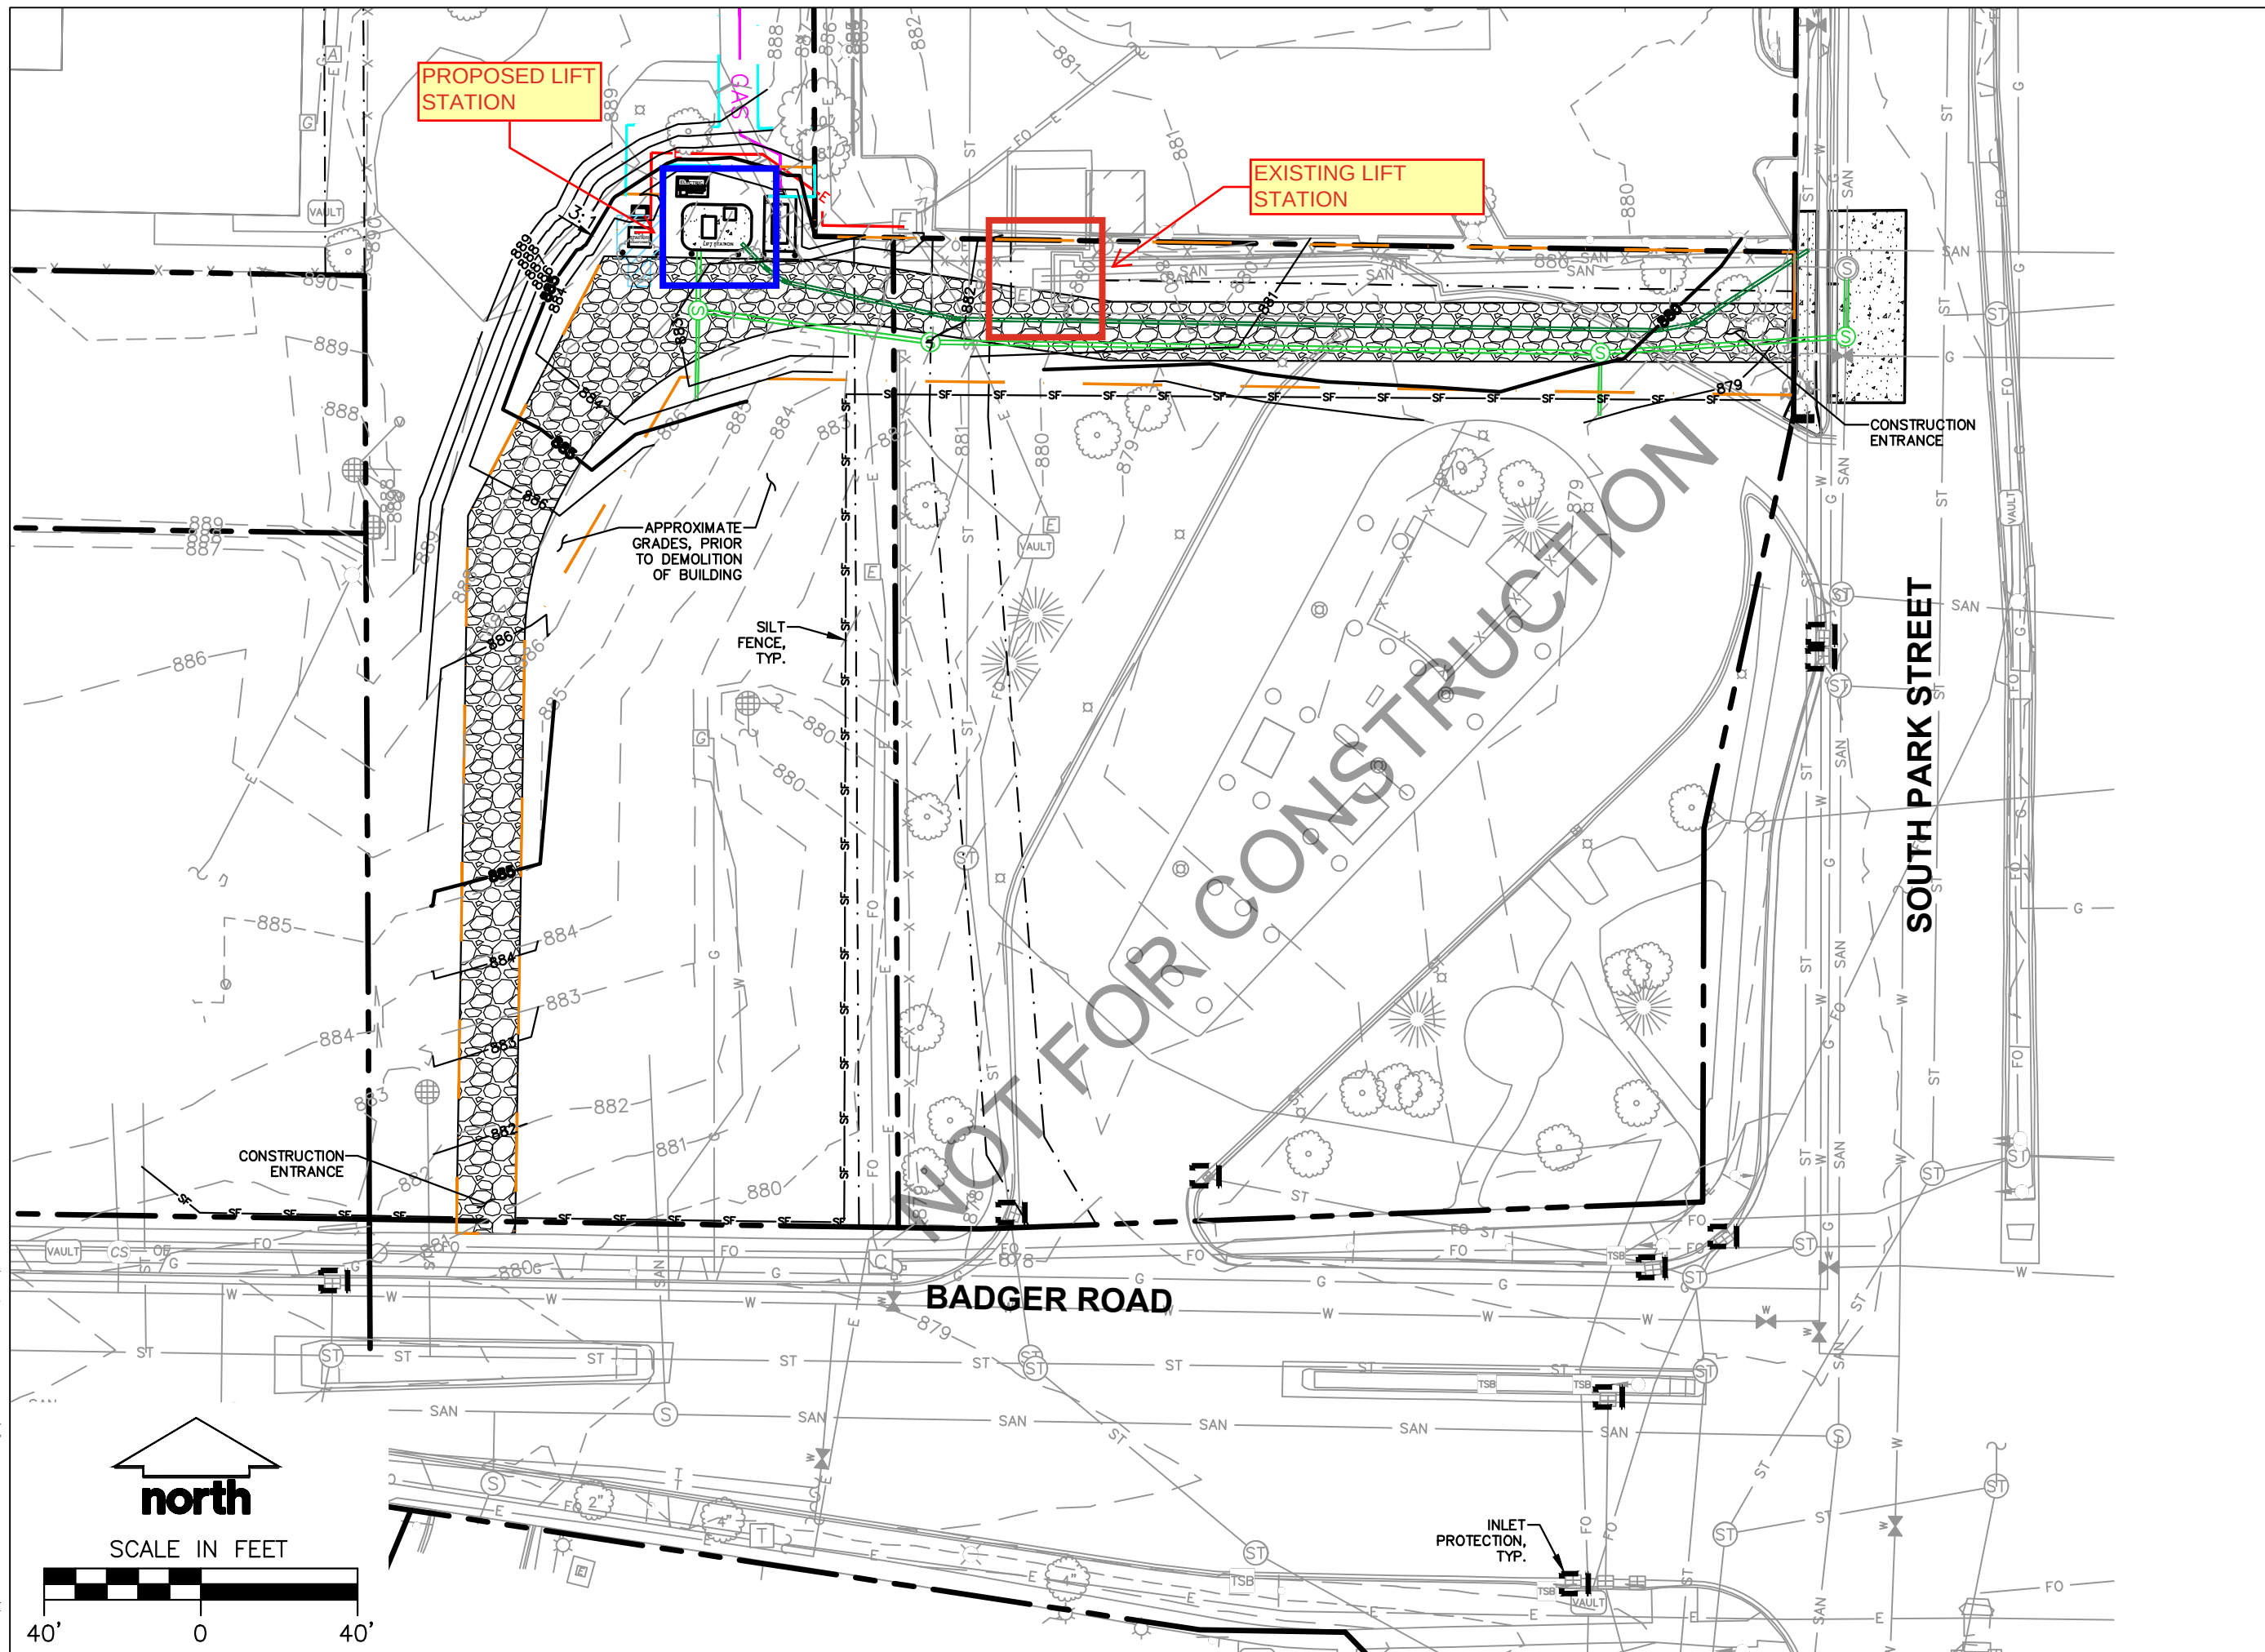



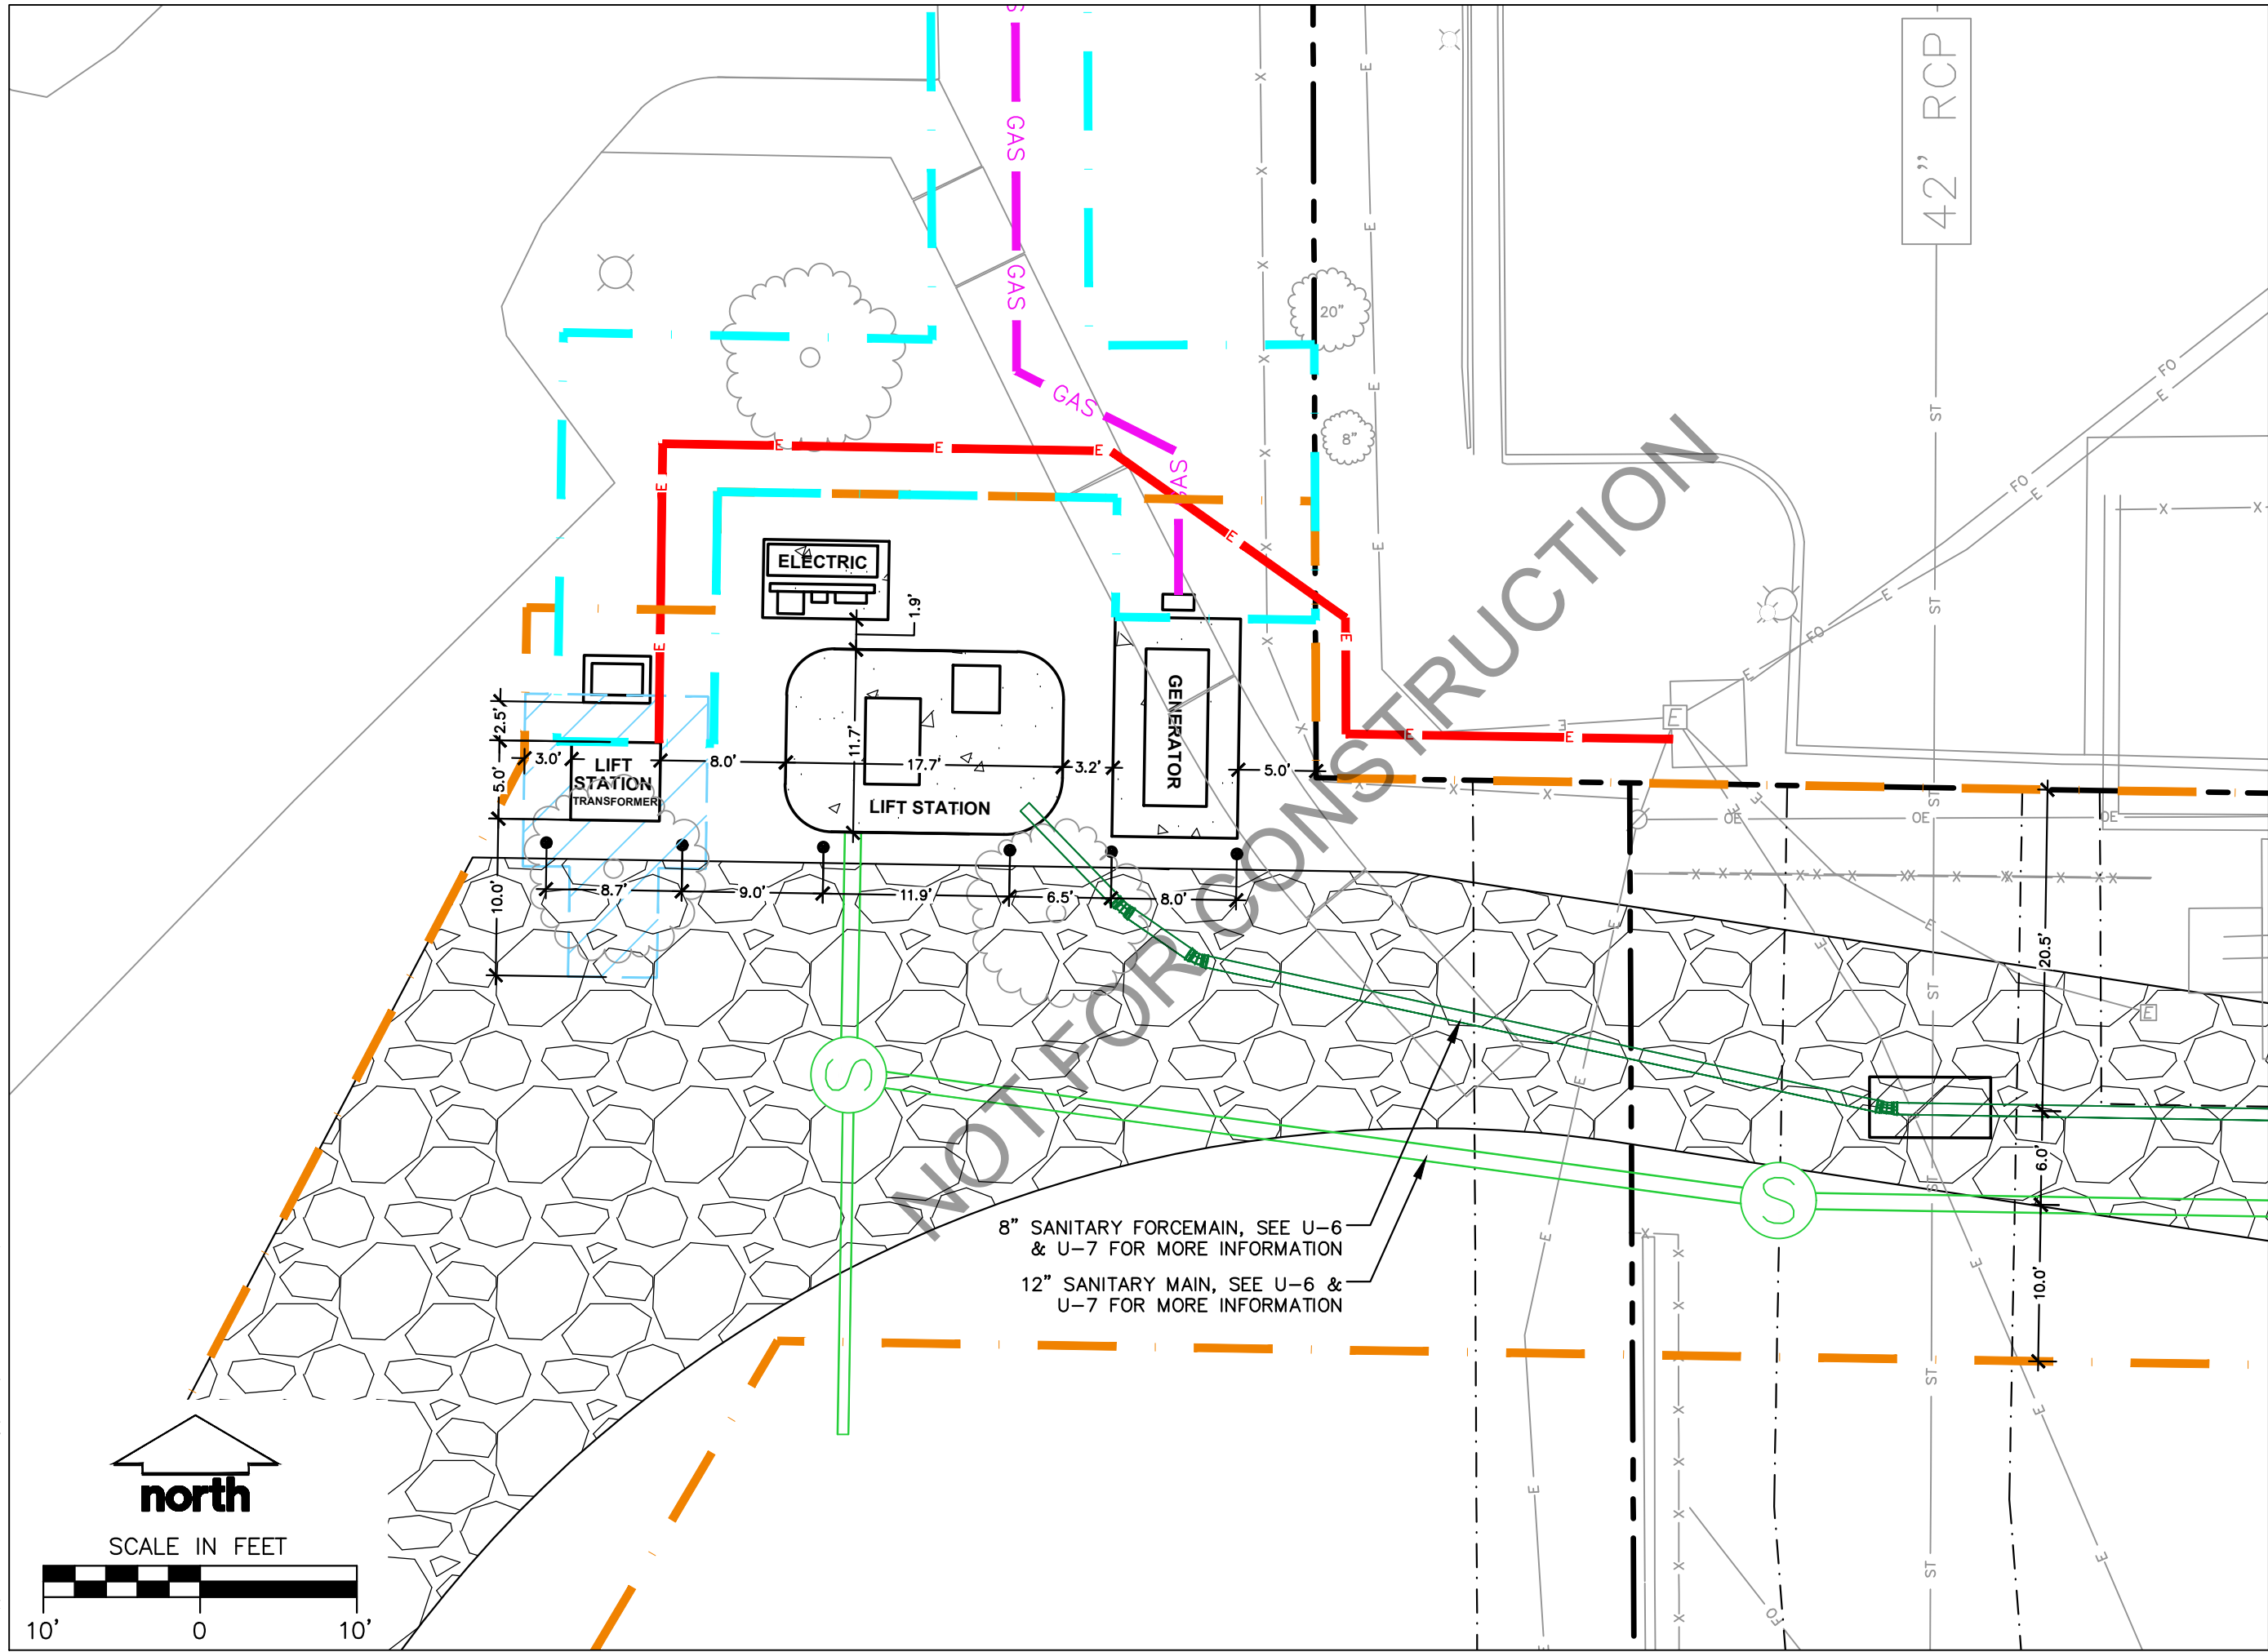

Potter  
Lawson

Success by Design

Architect:  
749 University Row Suite 300  
Madison, WI 53705  
608-274-2741



CREATE THE VISION TELL THE STORY

jsdinc.com

MADISON REGIONAL OFFICE  
507 WEST VERONA AVENUE, SUITE 500  
VERONA, WISCONSIN 53593  
P. 608.848.5060

PRELIMINARY  
NOT FOR CONSTRUCTION

Mayflower Lift Station Replacement  
City Project #: 14627  
Contract #: 9668

City of Madison CDA  
2430 S Park Street  
Madison, WI 53713

2024.22.03

DATE 01/30/2026  
ISSUANCE/REVISIONS 60% DESIGN ISSUANCE

LAYOUT - SANITARY  
LIFT STATION

U-5



Mayflower Lift Station Replacement  
City Project #: 14627  
Contract #: 9668


City of Madison CDA  
2430 S Park Street  
Madison, WI 53713

2024.22.03

[illegible]

## PHASE 2 EASEMENTS

# EXHIBIT

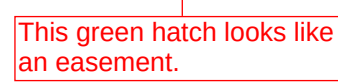

**FOR REFERENCE ONLY**



