


FRANCES STREET

SCALE: 1/8" = 1'-0"

SITE PLAN - OUTDOOR SEATING AREA  
406 N. FRANCES STREET

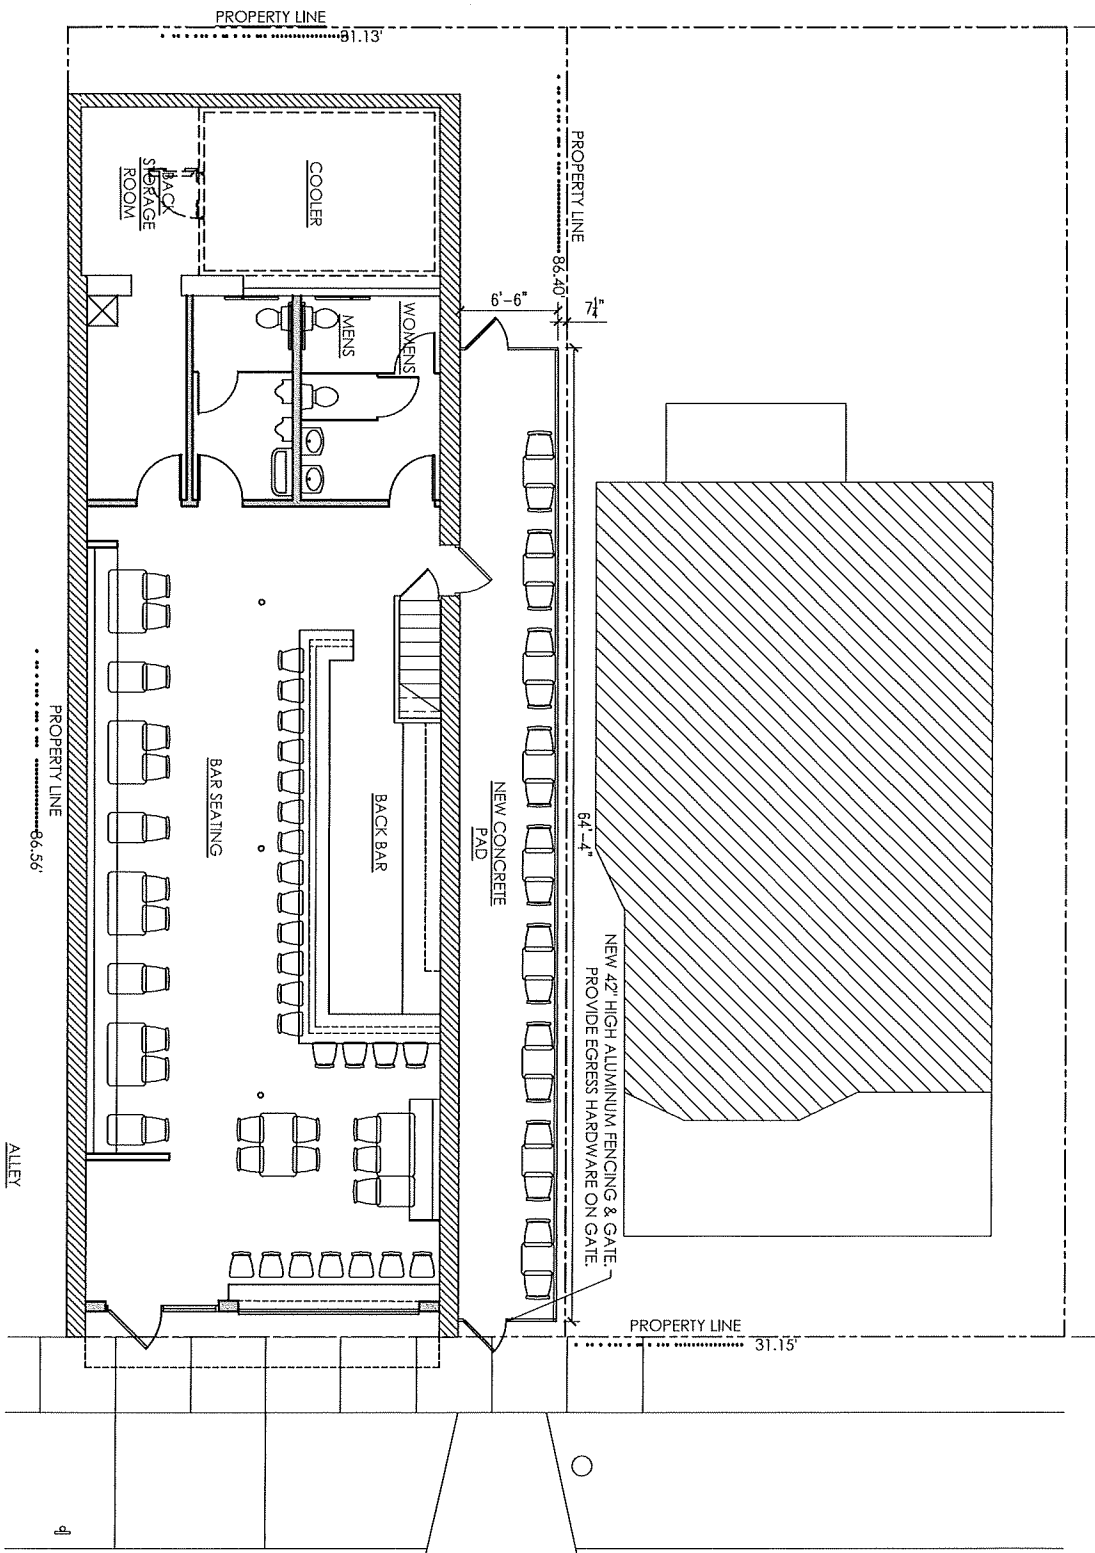

SCALE: 1/8" = 1'-0"

SITE PLAN - OUT SEATING AREA  
 406 N. FRANCES STREET

FRANCES STREET

## Wall, Taylor R

---

**From:** Jeremy Cynkar <JCynkar@destreearchitects.com>  
**Sent:** Friday, June 20, 2025 9:59 AM  
**To:** licensing  
**Subject:** Re: Change of Premises Application

You don't often get email from jcynkar@destreearchitects.com. [Learn why this is important](#)

No it is not.  
Jeremy Cynkar

On Jun 20, 2025, at 8:09 AM, licensing <licensing@cityofmadison.com> wrote:

Hi Jeremy,

Before I send you the invoice, please reply to this e-mail with your response to the question that was left blank on the application: "Is this change related to a Roadway Café Expansion License/Roadway Permit: Yes or No"

Thank you!

Taylor Wall – Municipal Clerk II  
City of Madison Clerk's Office  
210 Martin Luther King Jr Blvd, Rm 105  
Madison, WI 53703

**From:** Jeremy Cynkar <JCynkar@destreearchitects.com>  
**Sent:** Monday, June 16, 2025 12:09 PM  
**To:** licensing <licensing@cityofmadison.com>  
**Subject:** FW: Change of Premises Application

You don't often get email from jcynkar@destreearchitects.com. [Learn why this is important](#)

Caution: This email was sent from an external source. Avoid unknown links and attachments.

Thanks,

Jeremy Cynkar  
Director of Commercial Design  
Project Manager