



City of Madison

Demolition & Amended PD(GDP-SIP)

Location

333-345 W Main Street/
110 S Henry Street/334 W Doty Street

Applicant

Jason Erdahl, Ankrom Moisan Architects
Tim Conroy, Capitol Lakes

Requests

- Demolish 44-unit assisted living facility
- Amend the Capitol Lakes PD(GDP-SIP) to allow construction of a 49-unit senior apartment building


Public Hearing Dates

Plan Commission


April 28, 2025

Common Council

May 6, 2025

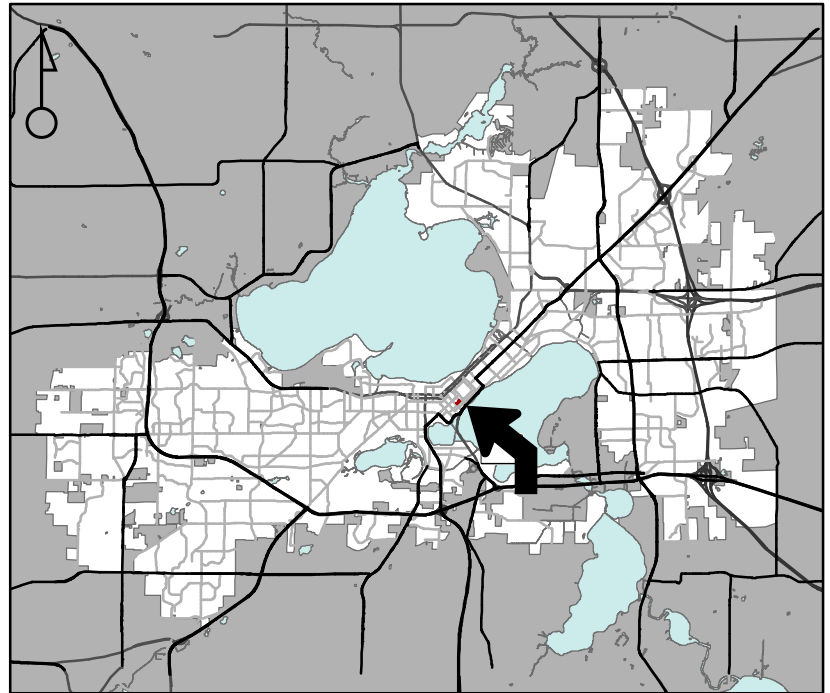

For Questions Contact: Colin Punt at: 243-0455 or cpunt@cityofmadison.com or City Planning at 266-4635

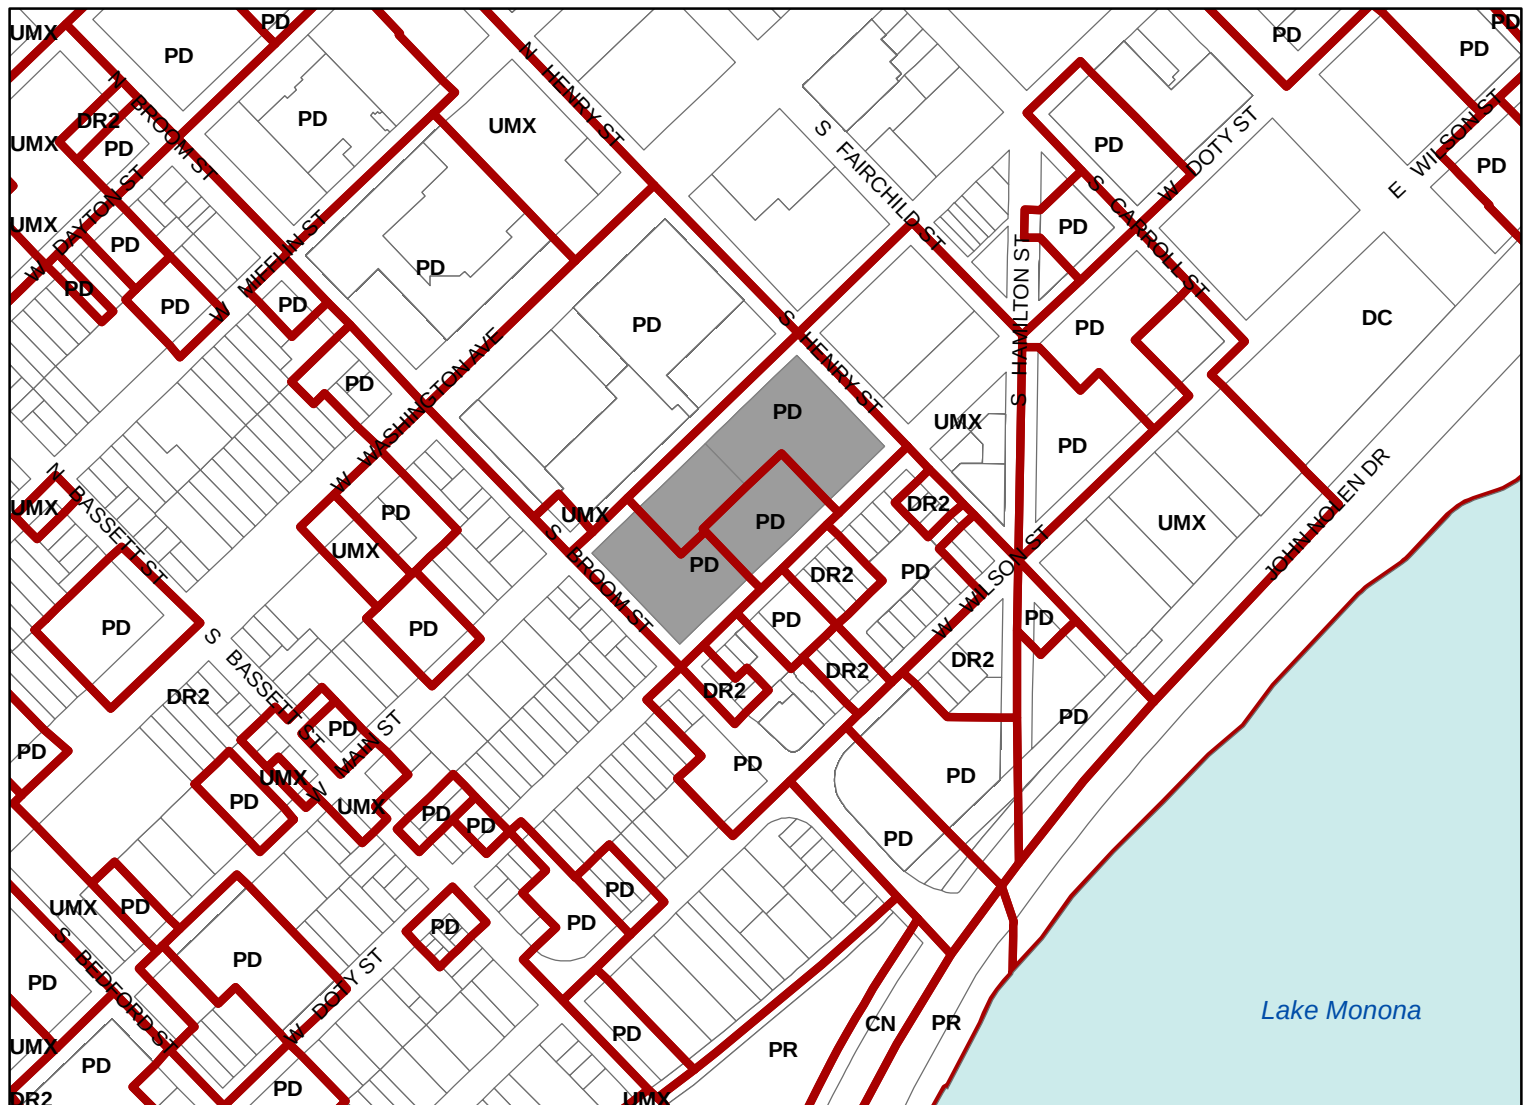

Scale : 1" = 400'

City of Madison, Planning Division : JC : Date : 3-11-25

