


ROBERTSON RD

S STOUGHTON RD


071004409126  
4110 Robertson Rd

071004409134  
201 S Stoughton Rd

071004409100  
121 S Stoughton Rd

TINY HOMES - S STOUGHTON RD		15200	
SAFE STREETS 2025		MADISON, WI	
M:\DESIGN\Projects\15200\CAD\Streets\Stoughton Rd\15200-EN-StoughtonRd-Corridor.dwg		CONTRACT NO: #####	
		MARK	
		REVISION	
		DATE	
		BY	
		Scale: 1" = 40'	
		Designed By: ###	
		15200	
		P1	



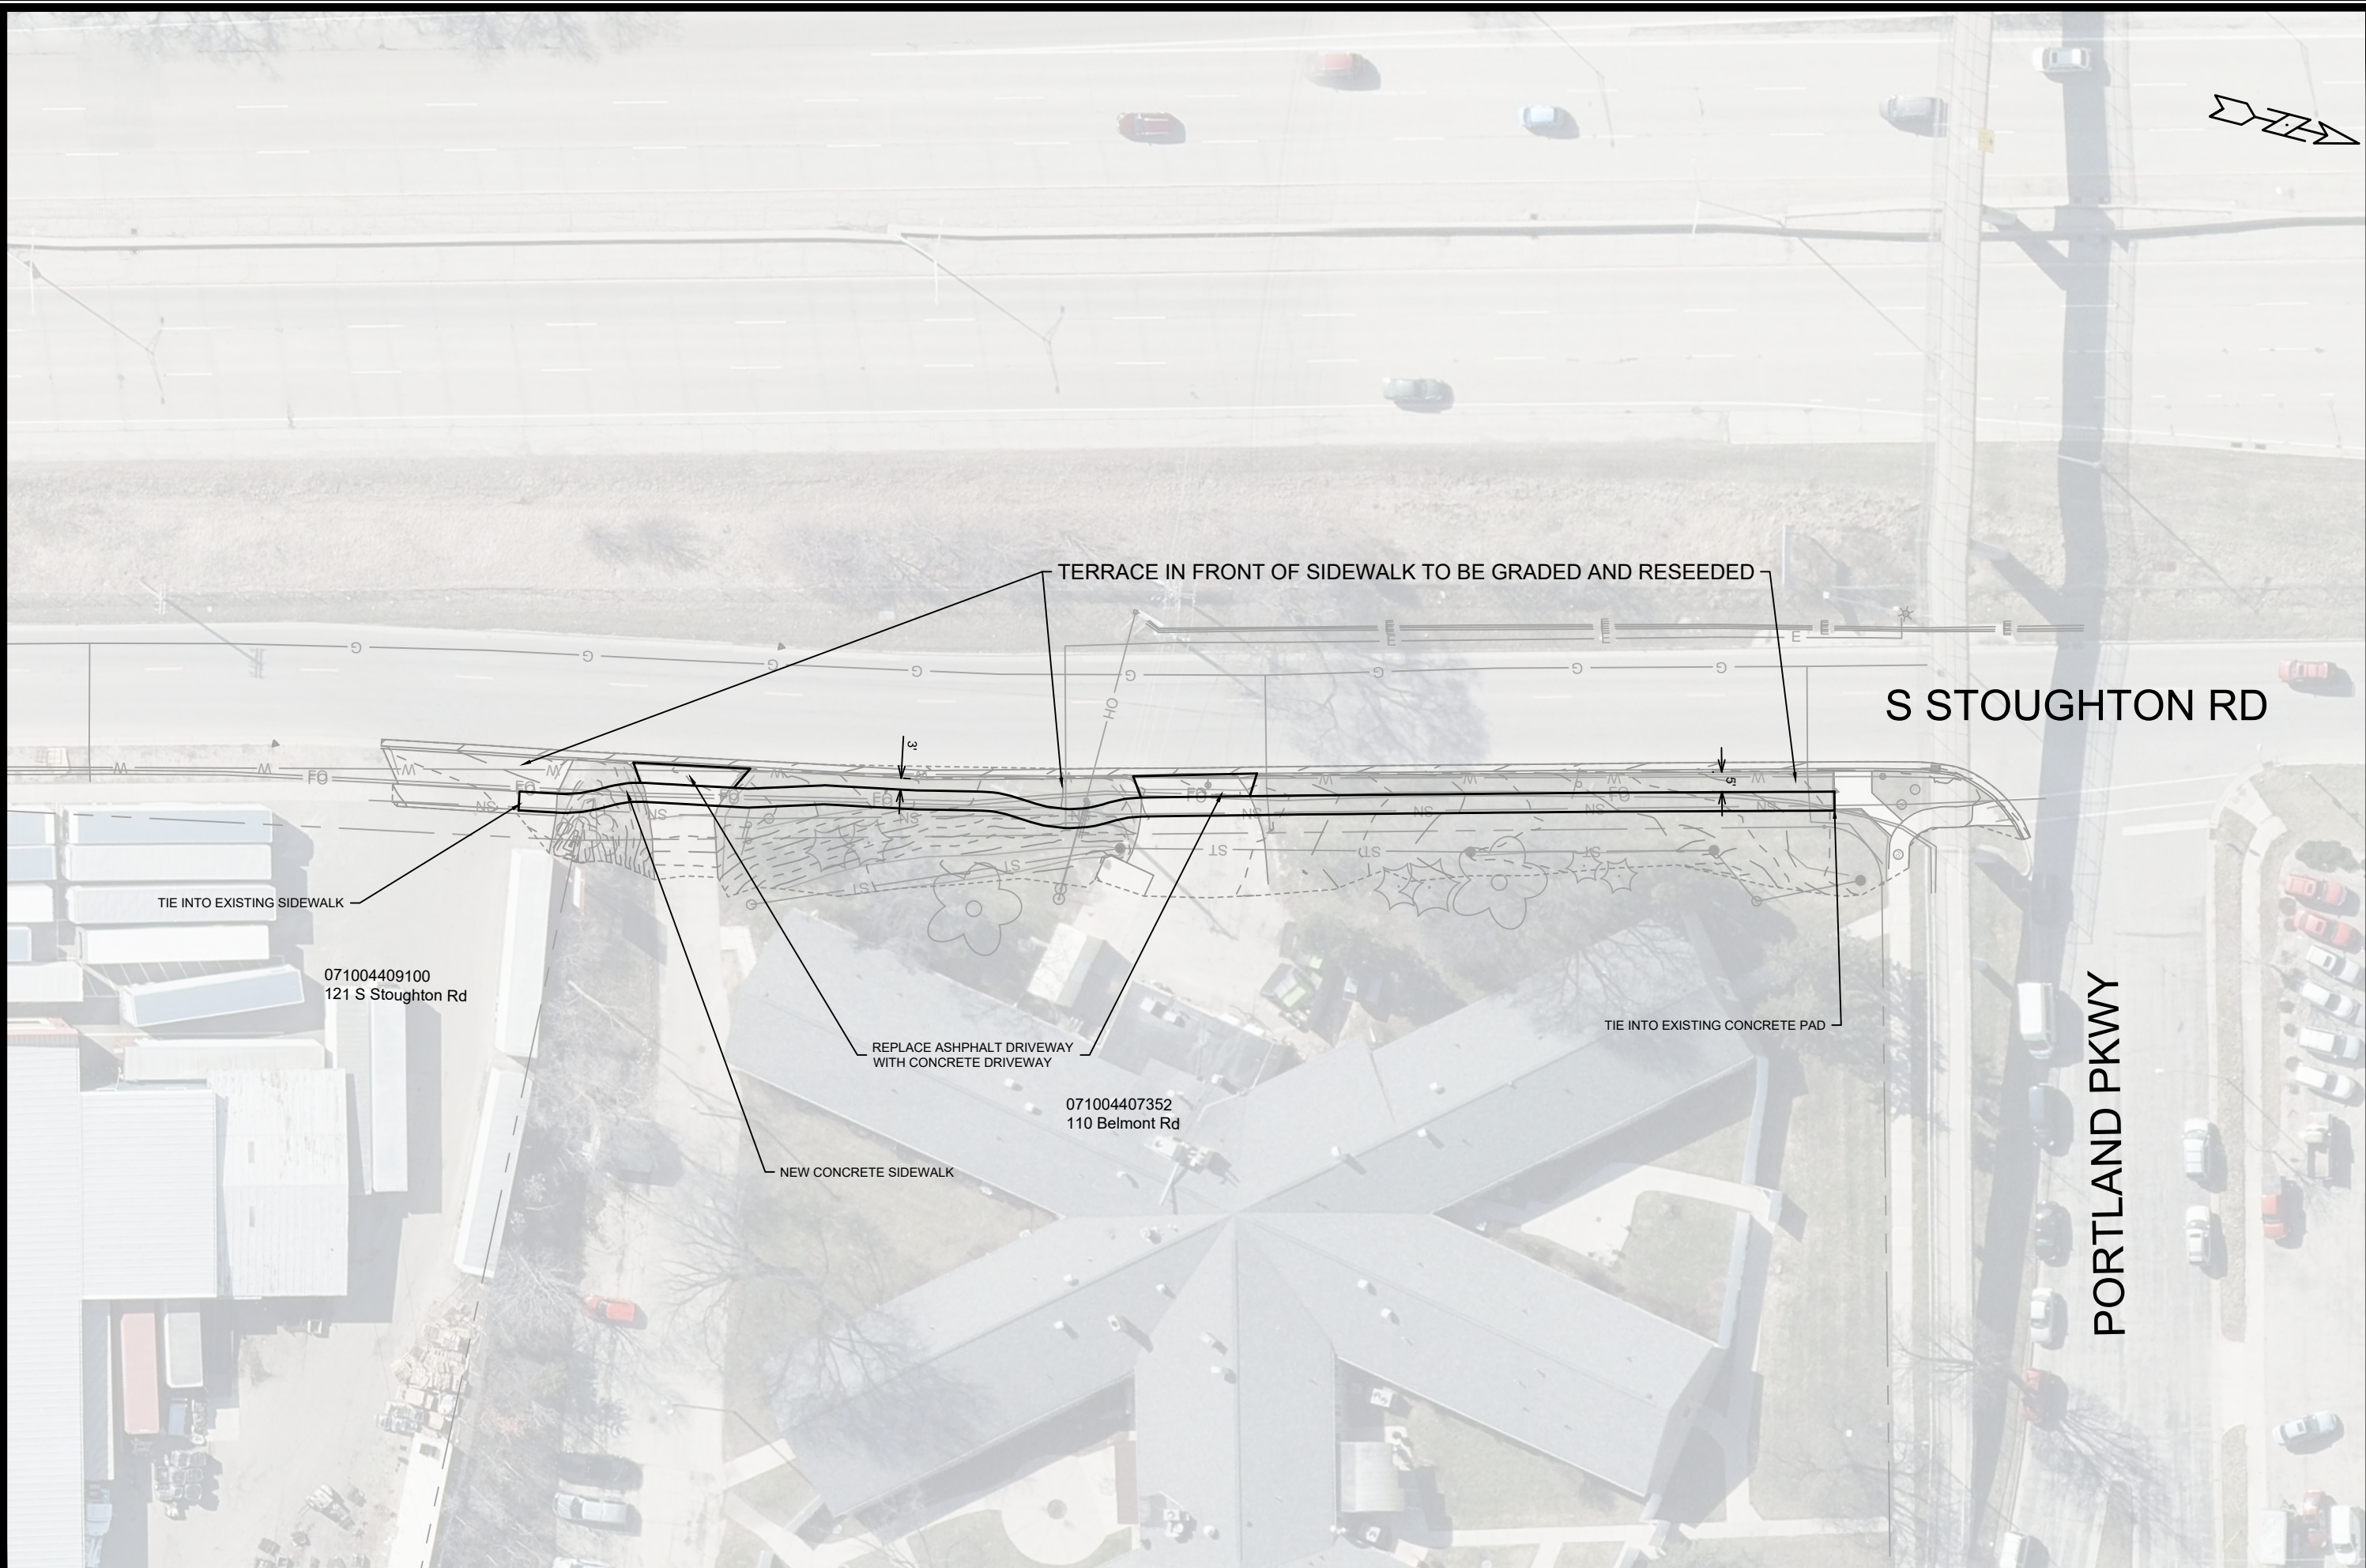

TIE INTO EXISTING SIDEWALK

071004409100  
121 S Stoughton Rd

NEW CONCRETE SIDEWALK

REPLACE ASPHALT DRIVEWAY  
WITH CONCRETE DRIVEWAY

071004407352  
110 Belmont Rd

TERRACE IN FRONT OF SIDEWALK TO BE GRADED AND RESEED

TIE INTO EXISTING CONCRETE PAD

S STOUGHTON RD

PORTLAND PKWY

	15200		P2	
	TINY HOMES - S STOUGHTON RD			
	SAFE STREETS 2025			
	M:\DESIGN\Projects\15200\CAD\Streets\Stoughton Rd\15200-EN-StoughtonRd-Corridor.dwg			
CONTRACT NO:		#####		
MADISON, WI		15200		
15200		P2		
MARK		REVISION		BY
Designed By: ###		Date: 8/27/2025 9:27 AM		DATE
		Scale: 1" = 40'		