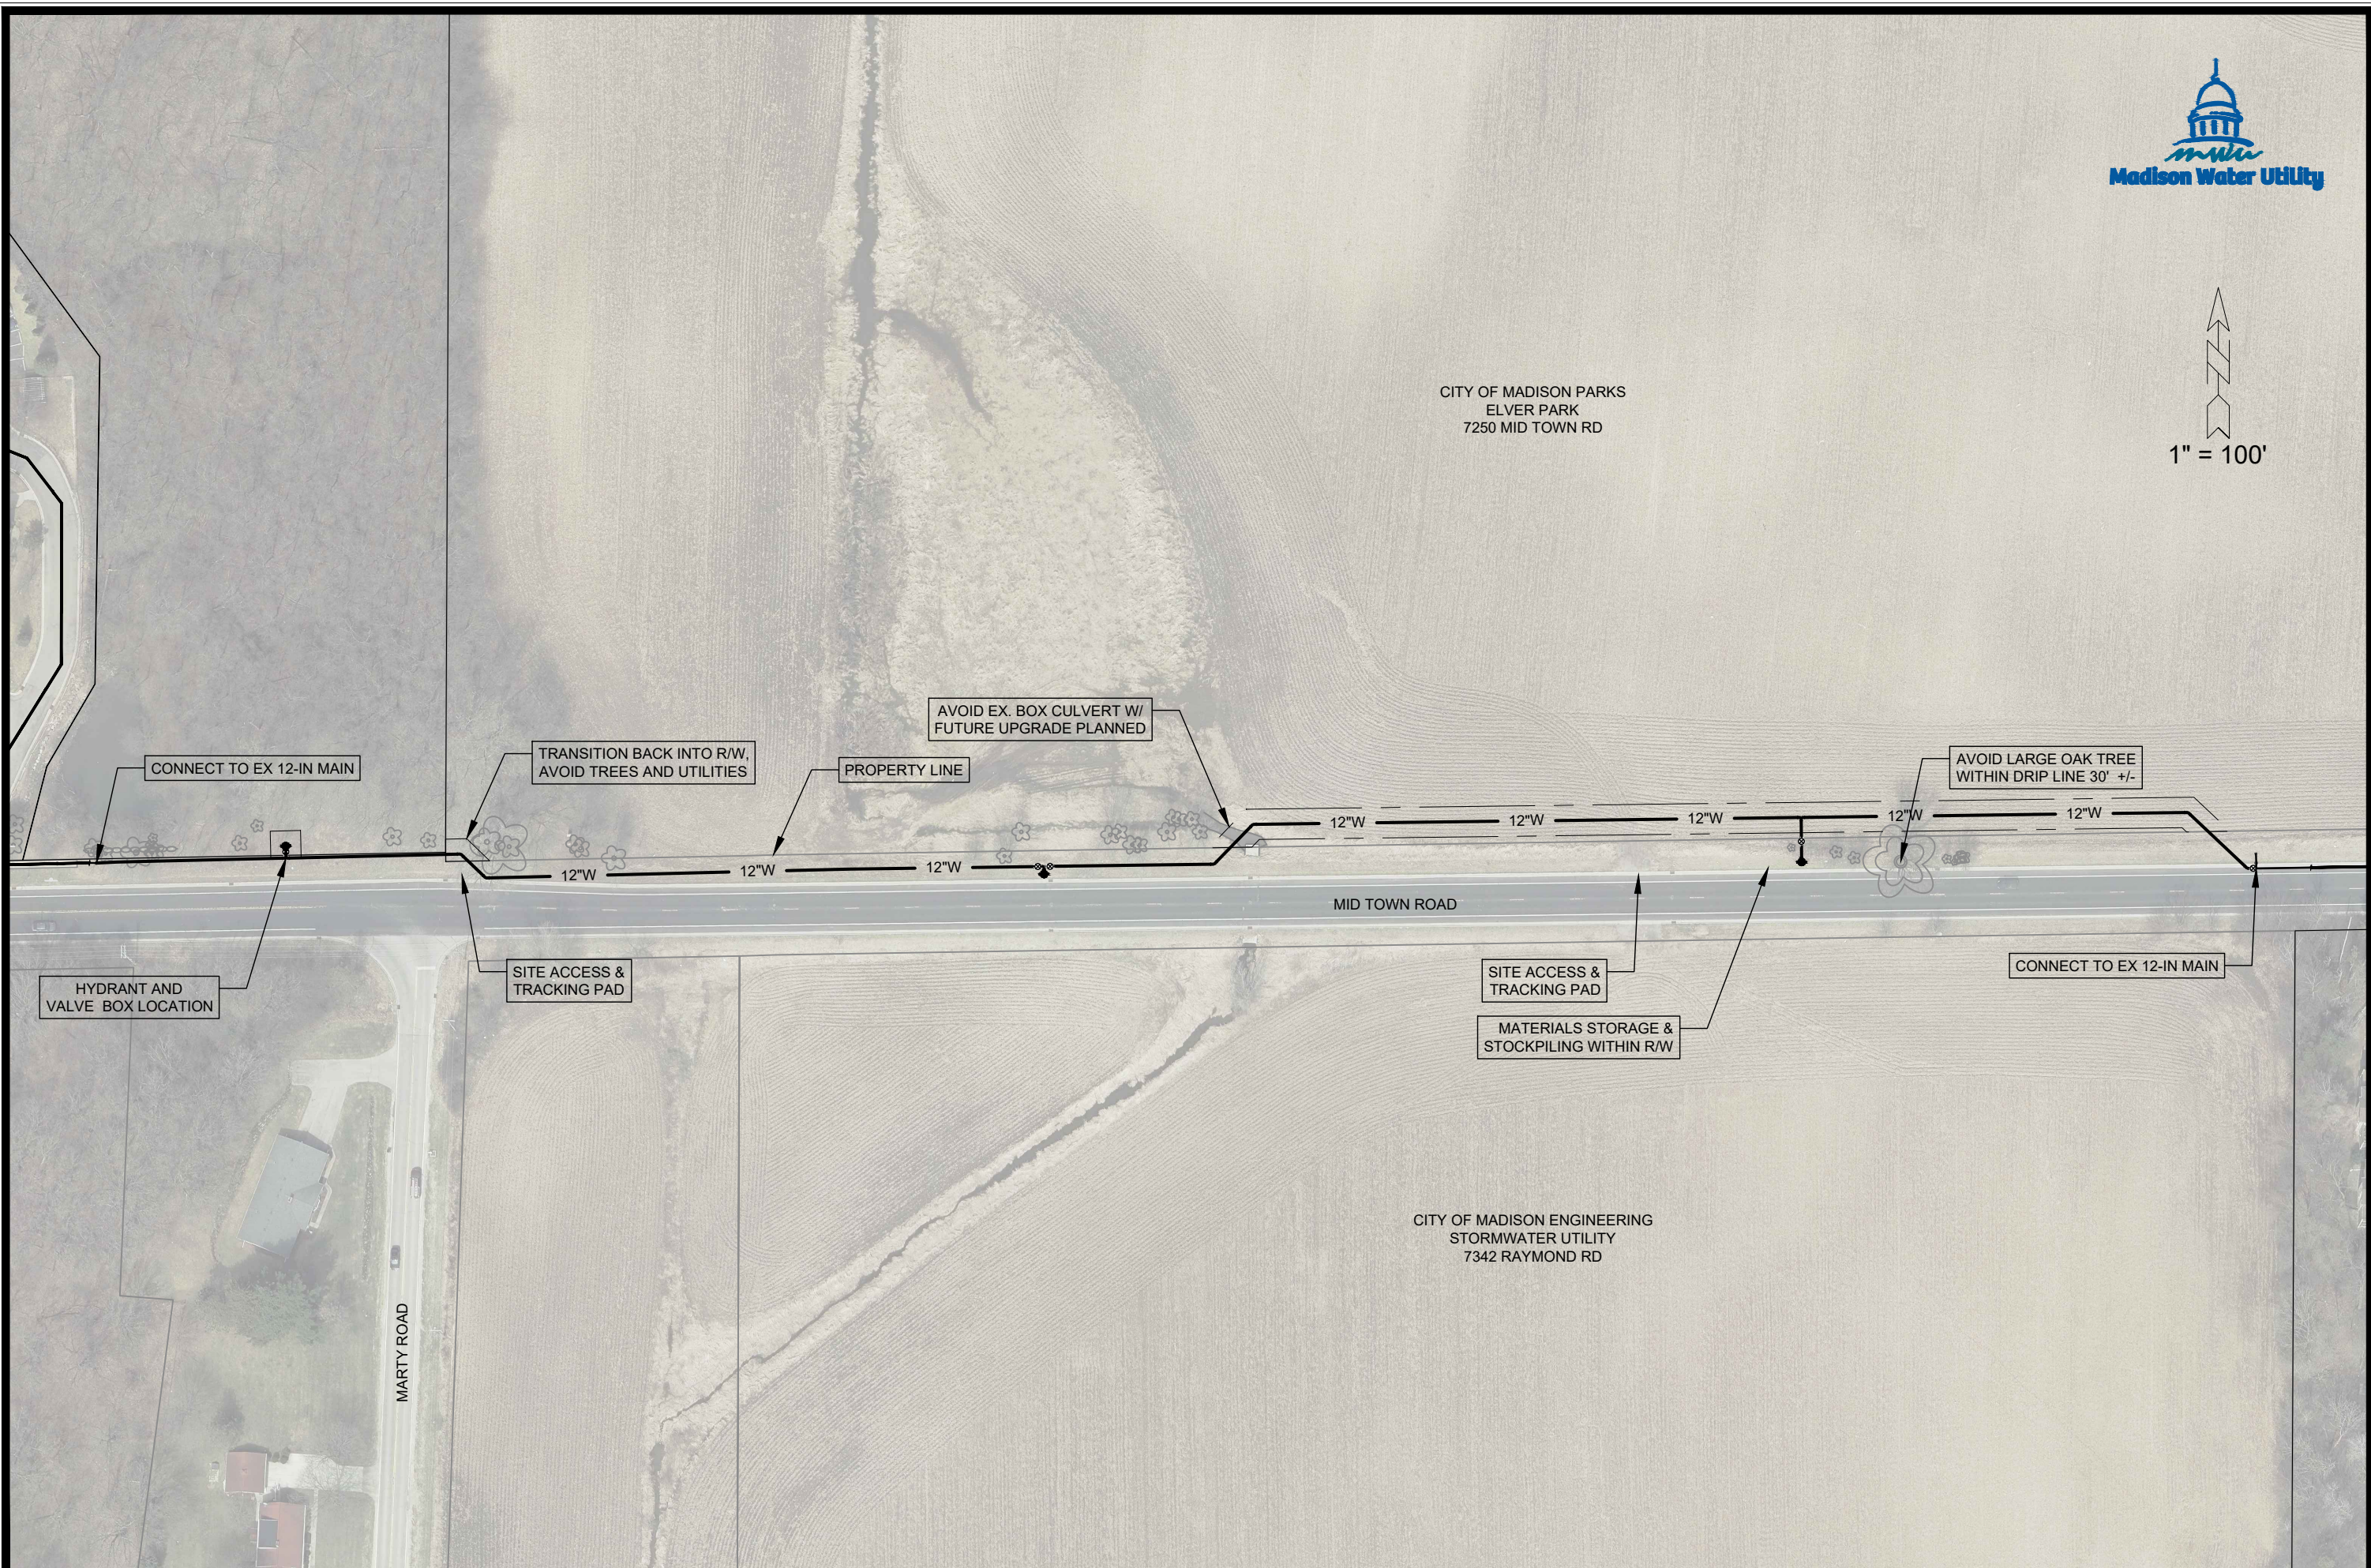

$$1'' = 100'$$


MID TOWN ROAD - WATER PLAN & PROFILE	15387
MID TOWN ROAD HYDRAULIC IMPROVEMENTS	MADISON, WI
M:\DESIGN\Projects\15387\CAD\Water\15387WU-Impact Plan.dwg	CONTRACT NO: 9626



15387
W-1

[illegible]