



Location

116-124 E Gorham Street

Applicant

Bruce Bosben, Apex Real Estate Holdings, LLC


Request

Relocate existing carriage house and renovate into 4 units and construct four-story, 18-unit apartment building on site also containing a two-story, 7-unit apartment building


Public Hearing Date

Plan Commission

December 1, 2025

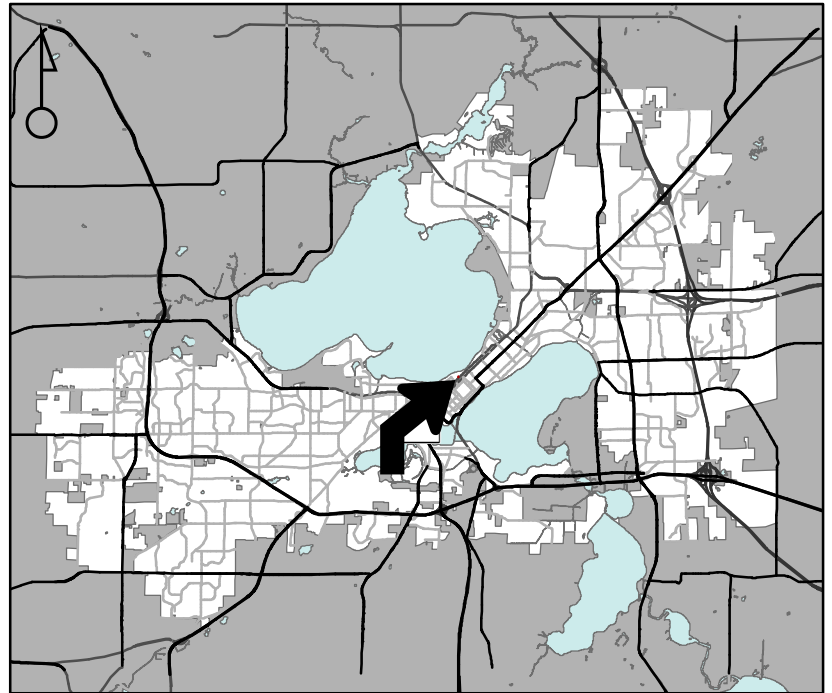

For Questions Contact: Chris Wells at: 261-9135 or cwells@cityofmadison.com or City Planning at 266-4635

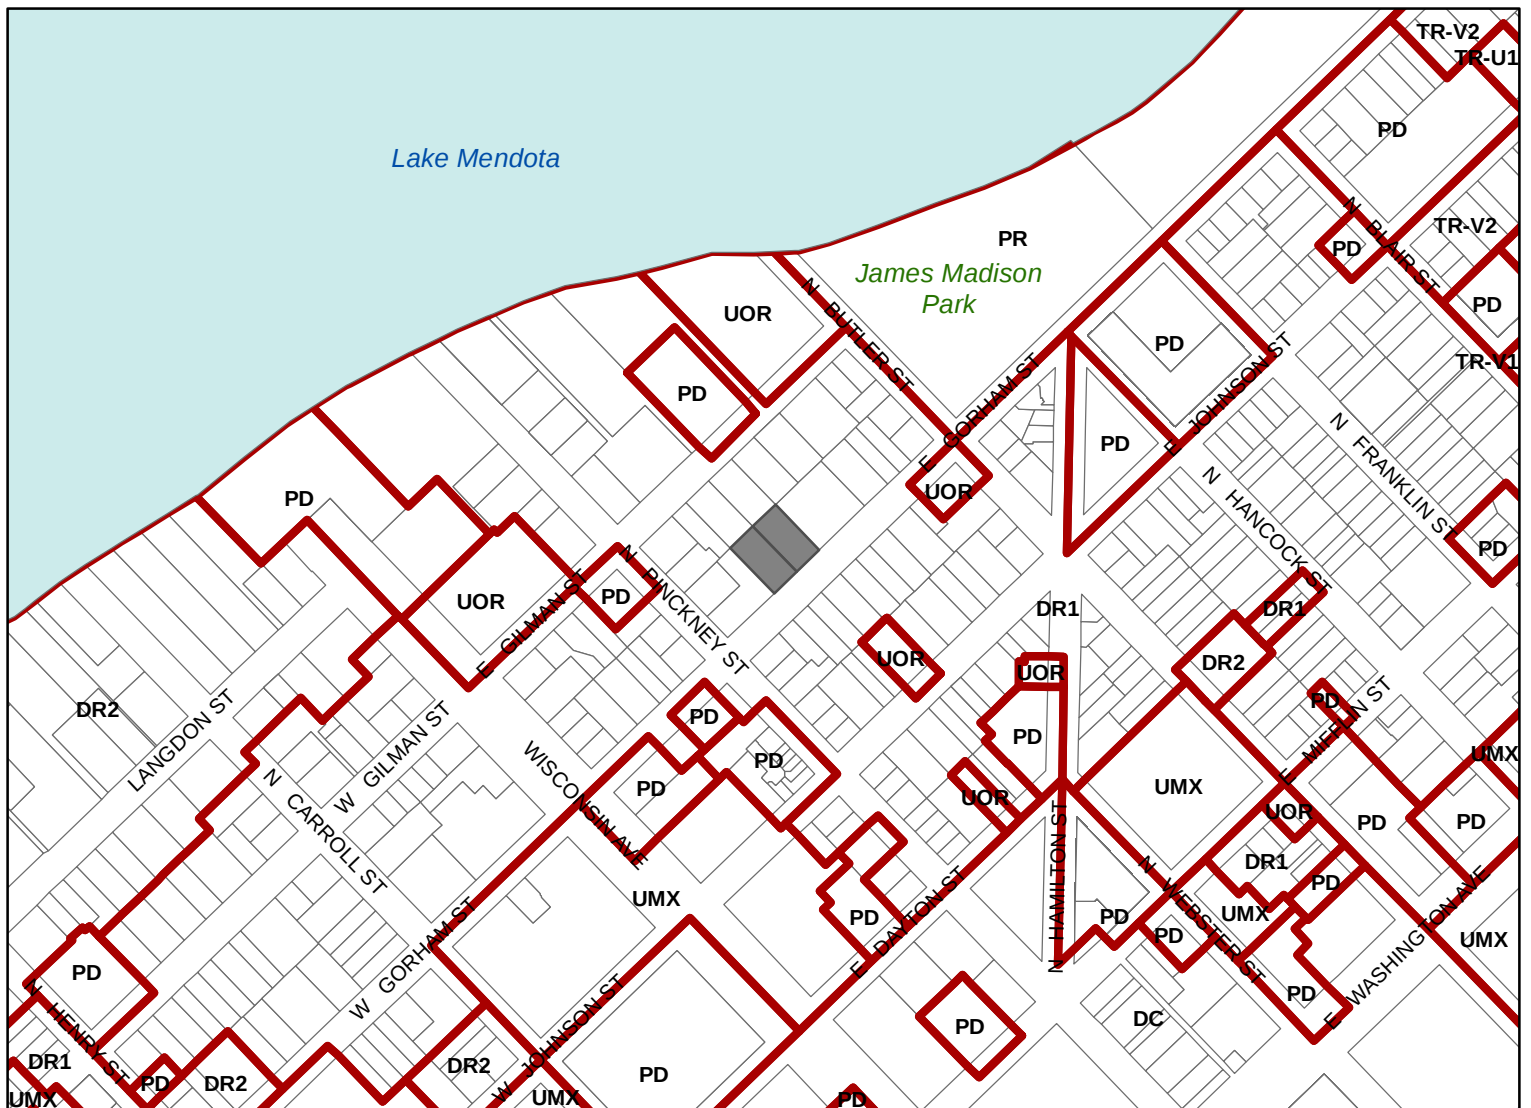

Scale : 1" = 400'

City of Madison, Planning Division : JC : Date : 10-13-25

