


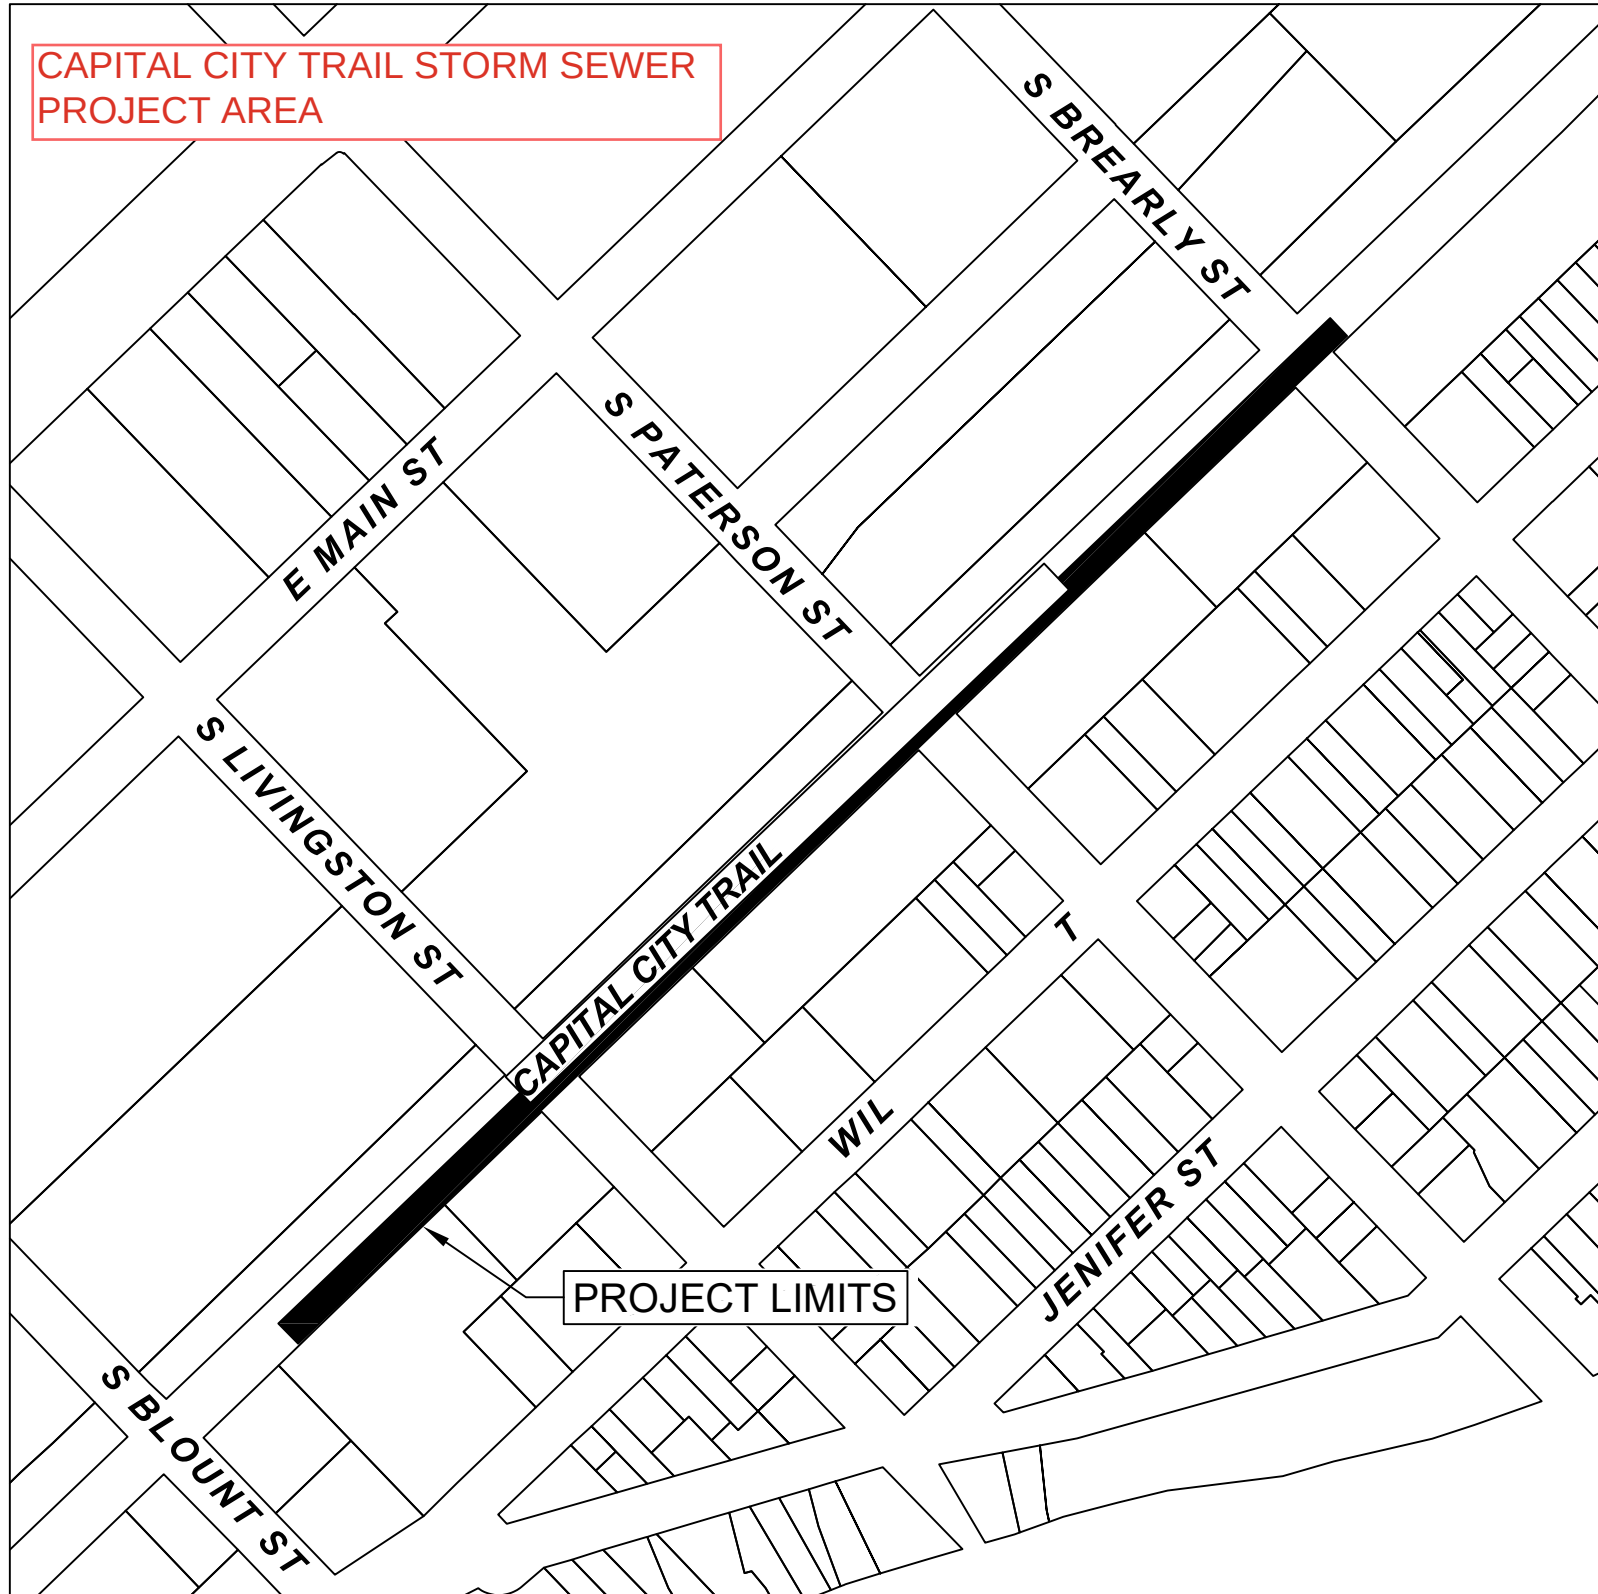
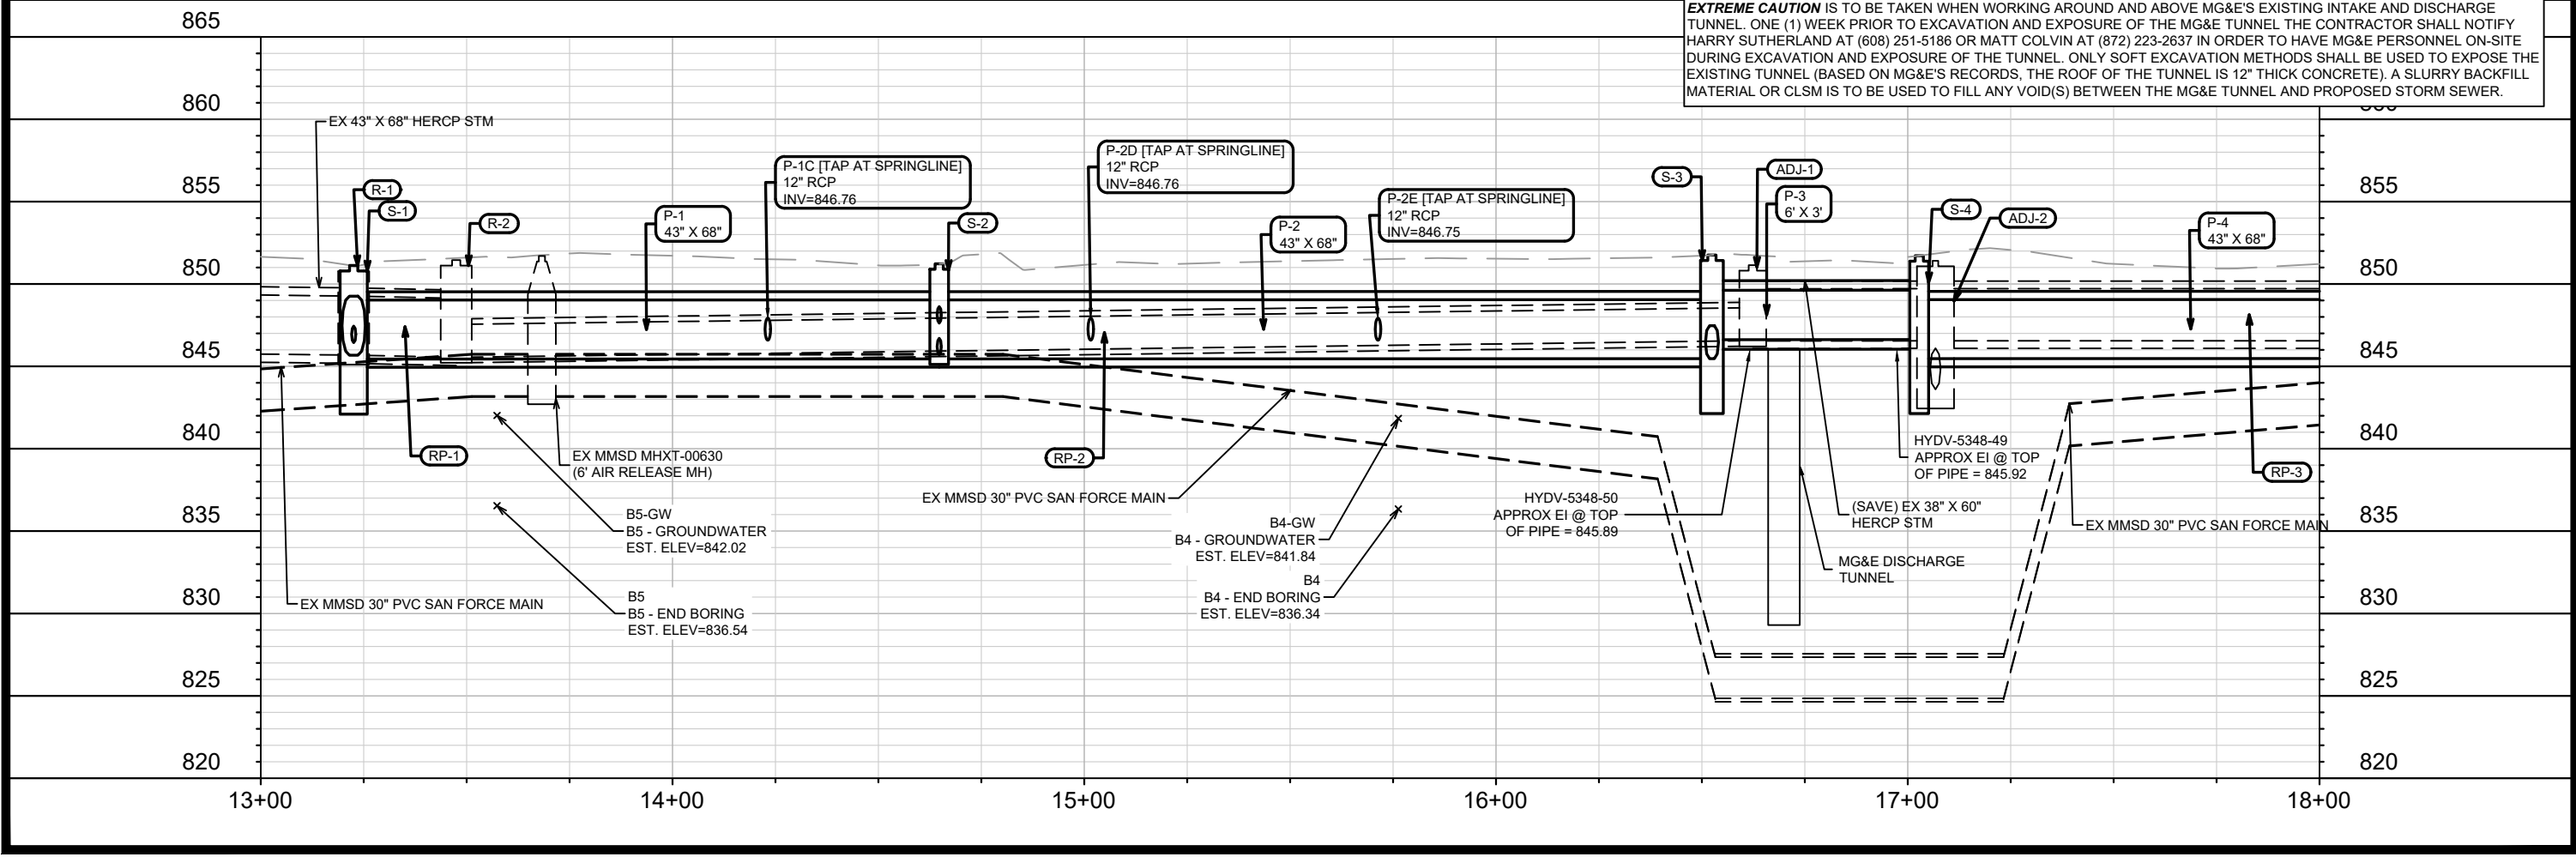


CAPITAL CITY TRAIL STORM SEWER
PROJECT AREA

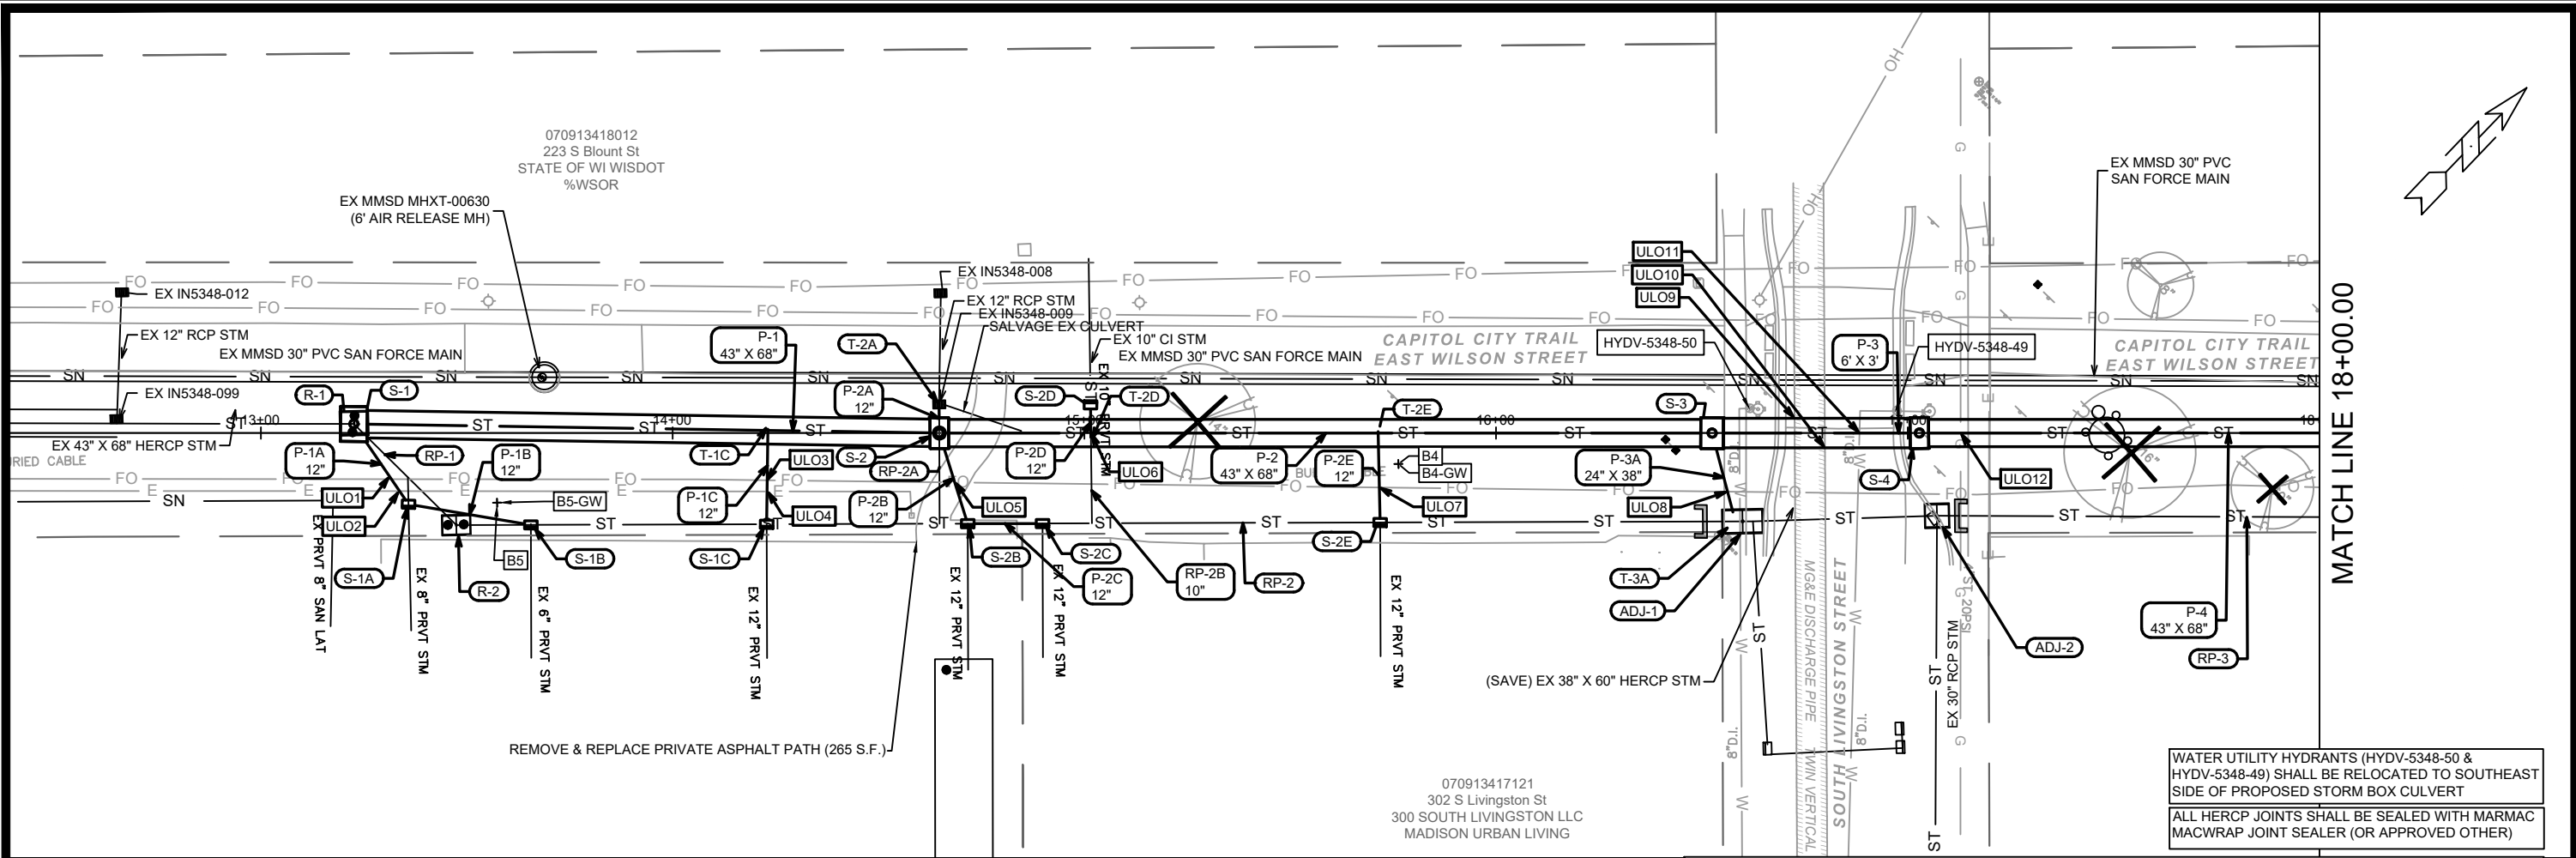

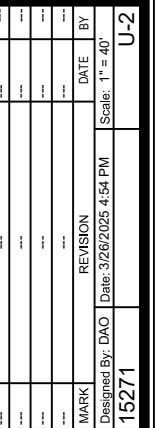

15271		MADISON, WI		CONTRACT NO: 9591	
CAPITAL CITY TRAIL SEWER UTILITY PLAN & PROFILE		CAPITAL CITY TRAIL STORM SEWER		U-1	
M:\DESIGN\Projects\15271\CAD\Sewers\15271SWR-PipeNetwork.dwg		15271		U-1	
DATE: 3/26/2025 4:54 PM		REVISION		BY	
Designed By: DAO		15271		U-1	

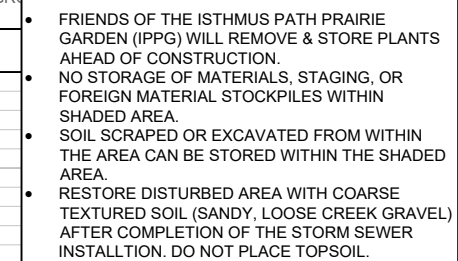

15271	MADISON, WI
CONTRACT NO: 9591	

CAPITAL CITY TRAIL SEWER UTILITY PLAN & PROFILE

CAPITAL CITY TRAIL STORM SEWER

M:\DESIGN\Projects\15271\CAD\Sewers\15271SWR-PipeNetwork.dwg



15271
U-2

