


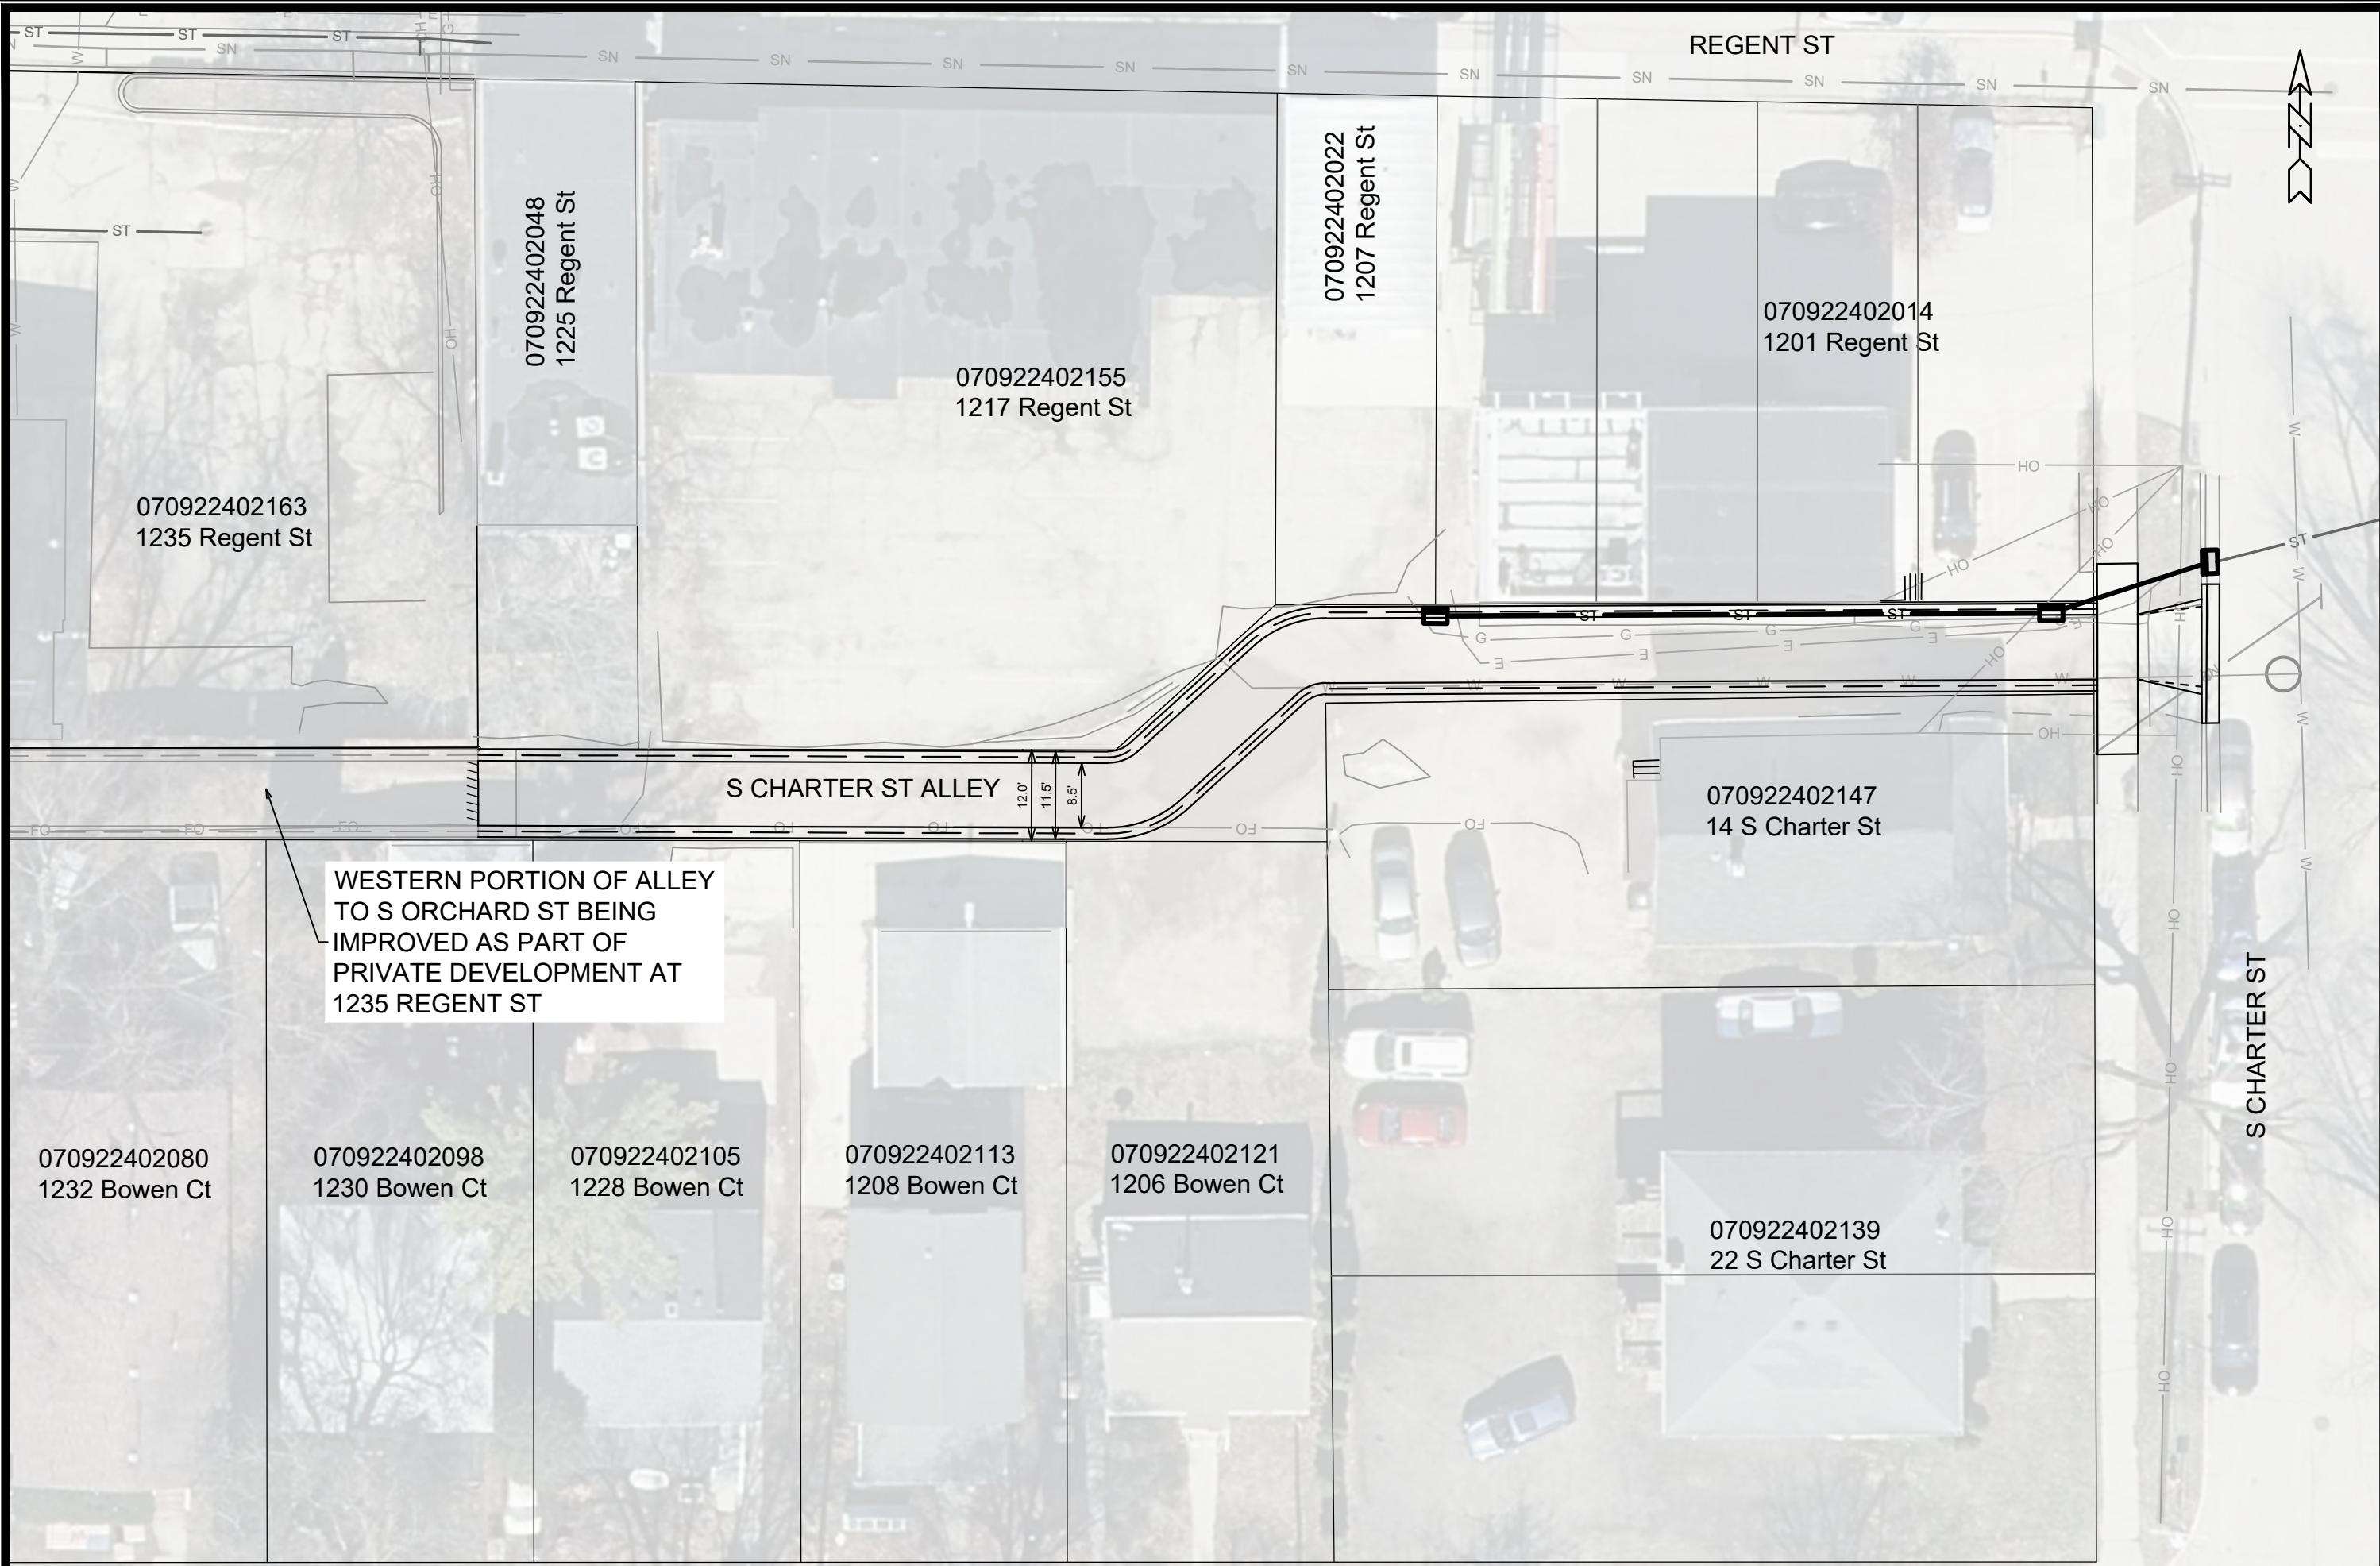

WESTERN PORTION OF ALLEY
TO S ORCHARD ST BEING
IMPROVED AS PART OF
PRIVATE DEVELOPMENT AT
1235 REGENT ST

070922402080
1232 Bowen Ct

070922402098
1230 Bowen Ct

070922402105
1228 Bowen Ct

070922402113
1208 Bowen Ct

070922402121
1206 Bowen Ct

070922402163
1235 Regent St

070922402048
1225 Regent St

070922402155
1217 Regent St

070922402022
1207 Regent St

070922402014
1201 Regent St

070922402147
14 S Charter St

070922402139
22 S Charter St

	15486										
	BPW										
	BPW EXHIBIT										
	SOUTH CHARTER STREET ALLEY										
	MADISON, WI										
	CONTRACT NO: 8809										
	\\Gisserver\data\DESIGN\Projects\15486\CAD\Streets\15486EN-BPW_Exhibit.dwg										
	MARK		REVISION			DATE		BY			
	Desiged By: NLJ		Date: 12/9/2025 2:52 PM			Scale: 1:20		BPW			
	15486										