

STATE PROJECT	FEDERAL PROJECT	
	PROJECT	CONTRACT
5992-11-37		

**STATE OF WISCONSIN
DEPARTMENT OF TRANSPORTATION**

PLAN OF PROPOSED IMPROVEMENT

C MADISON, CTH MM/RIMROCK ROAD

USH 12/18 TO CTH MC

CTH MM

DANE

STATE PROJECT NUMBER
5992-11-37

ORDER OF SHEETS

Section No.	1	Title
Section No.	2	Typical Sections and Details
Section No.	3	Estimate of Quantities
Section No.	3	Miscellaneous Quantities
Section No.	4	Right of Way Plat
Section No.	5	Plan and Profile
Section No.	6	Standard Detail Drawings
Section No.	7	Sign Plates
Section No.	8	Structure Plans
Section No.	9	Computer Earthwork Data
Section No.	9	Cross Sections

TOTAL SHEETS =




DESIGN DESIGNATION

A.A.D.T.	=	13,150 (2026)
A.A.D.T.	=	15,900 (2046)
D.H.V.	=	1,473 (2026)
D.D.	=	58/42
T.	=	4.6%
DESIGN SPEED	=	35 MPH
ESALS	=	1,400,000

BEGIN PROJECT
STA. 11+97.48 'SB'
X = 822868.979
Y = 470763.458

END PROJECT
STA. 31+96.12 'SB'

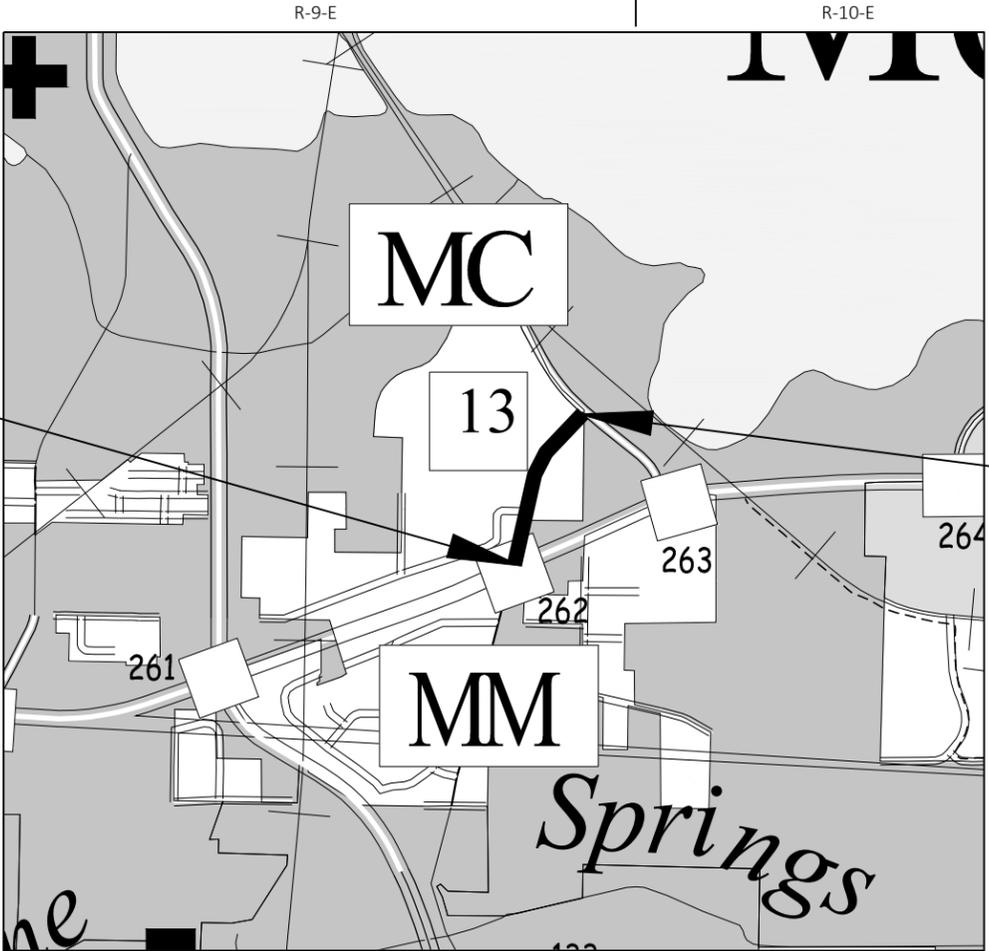

CONVENTIONAL SYMBOLS

PLAN	PROFILE
CORPORATE LIMITS	GRADE LINE
PROPERTY LINE	ORIGINAL GROUND
LOT LINE	MARSH OR ROCK PROFILE (To be noted as such)
LIMITED HIGHWAY EASEMENT	SPECIAL DITCH
EXISTING RIGHT OF WAY	GRADE ELEVATION
PROPOSED OR NEW R/W LINE	CULVERT (Profile View)
SLOPE INTERCEPT	UTILITIES
REFERENCE LINE	ELECTRIC
EXISTING CULVERT	FIBER OPTIC
PROPOSED CULVERT (Box or Pipe)	GAS
COMBUSTIBLE FLUIDS	SANITARY SEWER
MARSH AREA	STORM SEWER
WOODED OR SHRUB AREA	TELEPHONE
	WATER
	UTILITY PEDESTAL
	POWER POLE
	TELEPHONE POLE

ACCEPTED FOR
**DANE COUNTY
HIGHWAY DEPARTMENT**

Date _____
(Signature and Title of Official)

ORIGINAL PLANS PREPARED BY
KL Engineering

**90% PLANSET
1/23/2026**

(Date) (Signature)

STATE OF WISCONSIN
DEPARTMENT OF TRANSPORTATION

PREPARED BY

Surveyor	DANE COUNTY
Designer	KL ENGINEERING
Project Manager	ZACHARY PEARSON
Regional Examiner	SW REGION
Regional Supervisor	KYLE HEMP


APPROVED FOR THE DEPARTMENT

DATE: _____
(Signature)

E

PROJECT ID: 5992-11-37
WITH: 5992-11-62

COUNTY: DANE

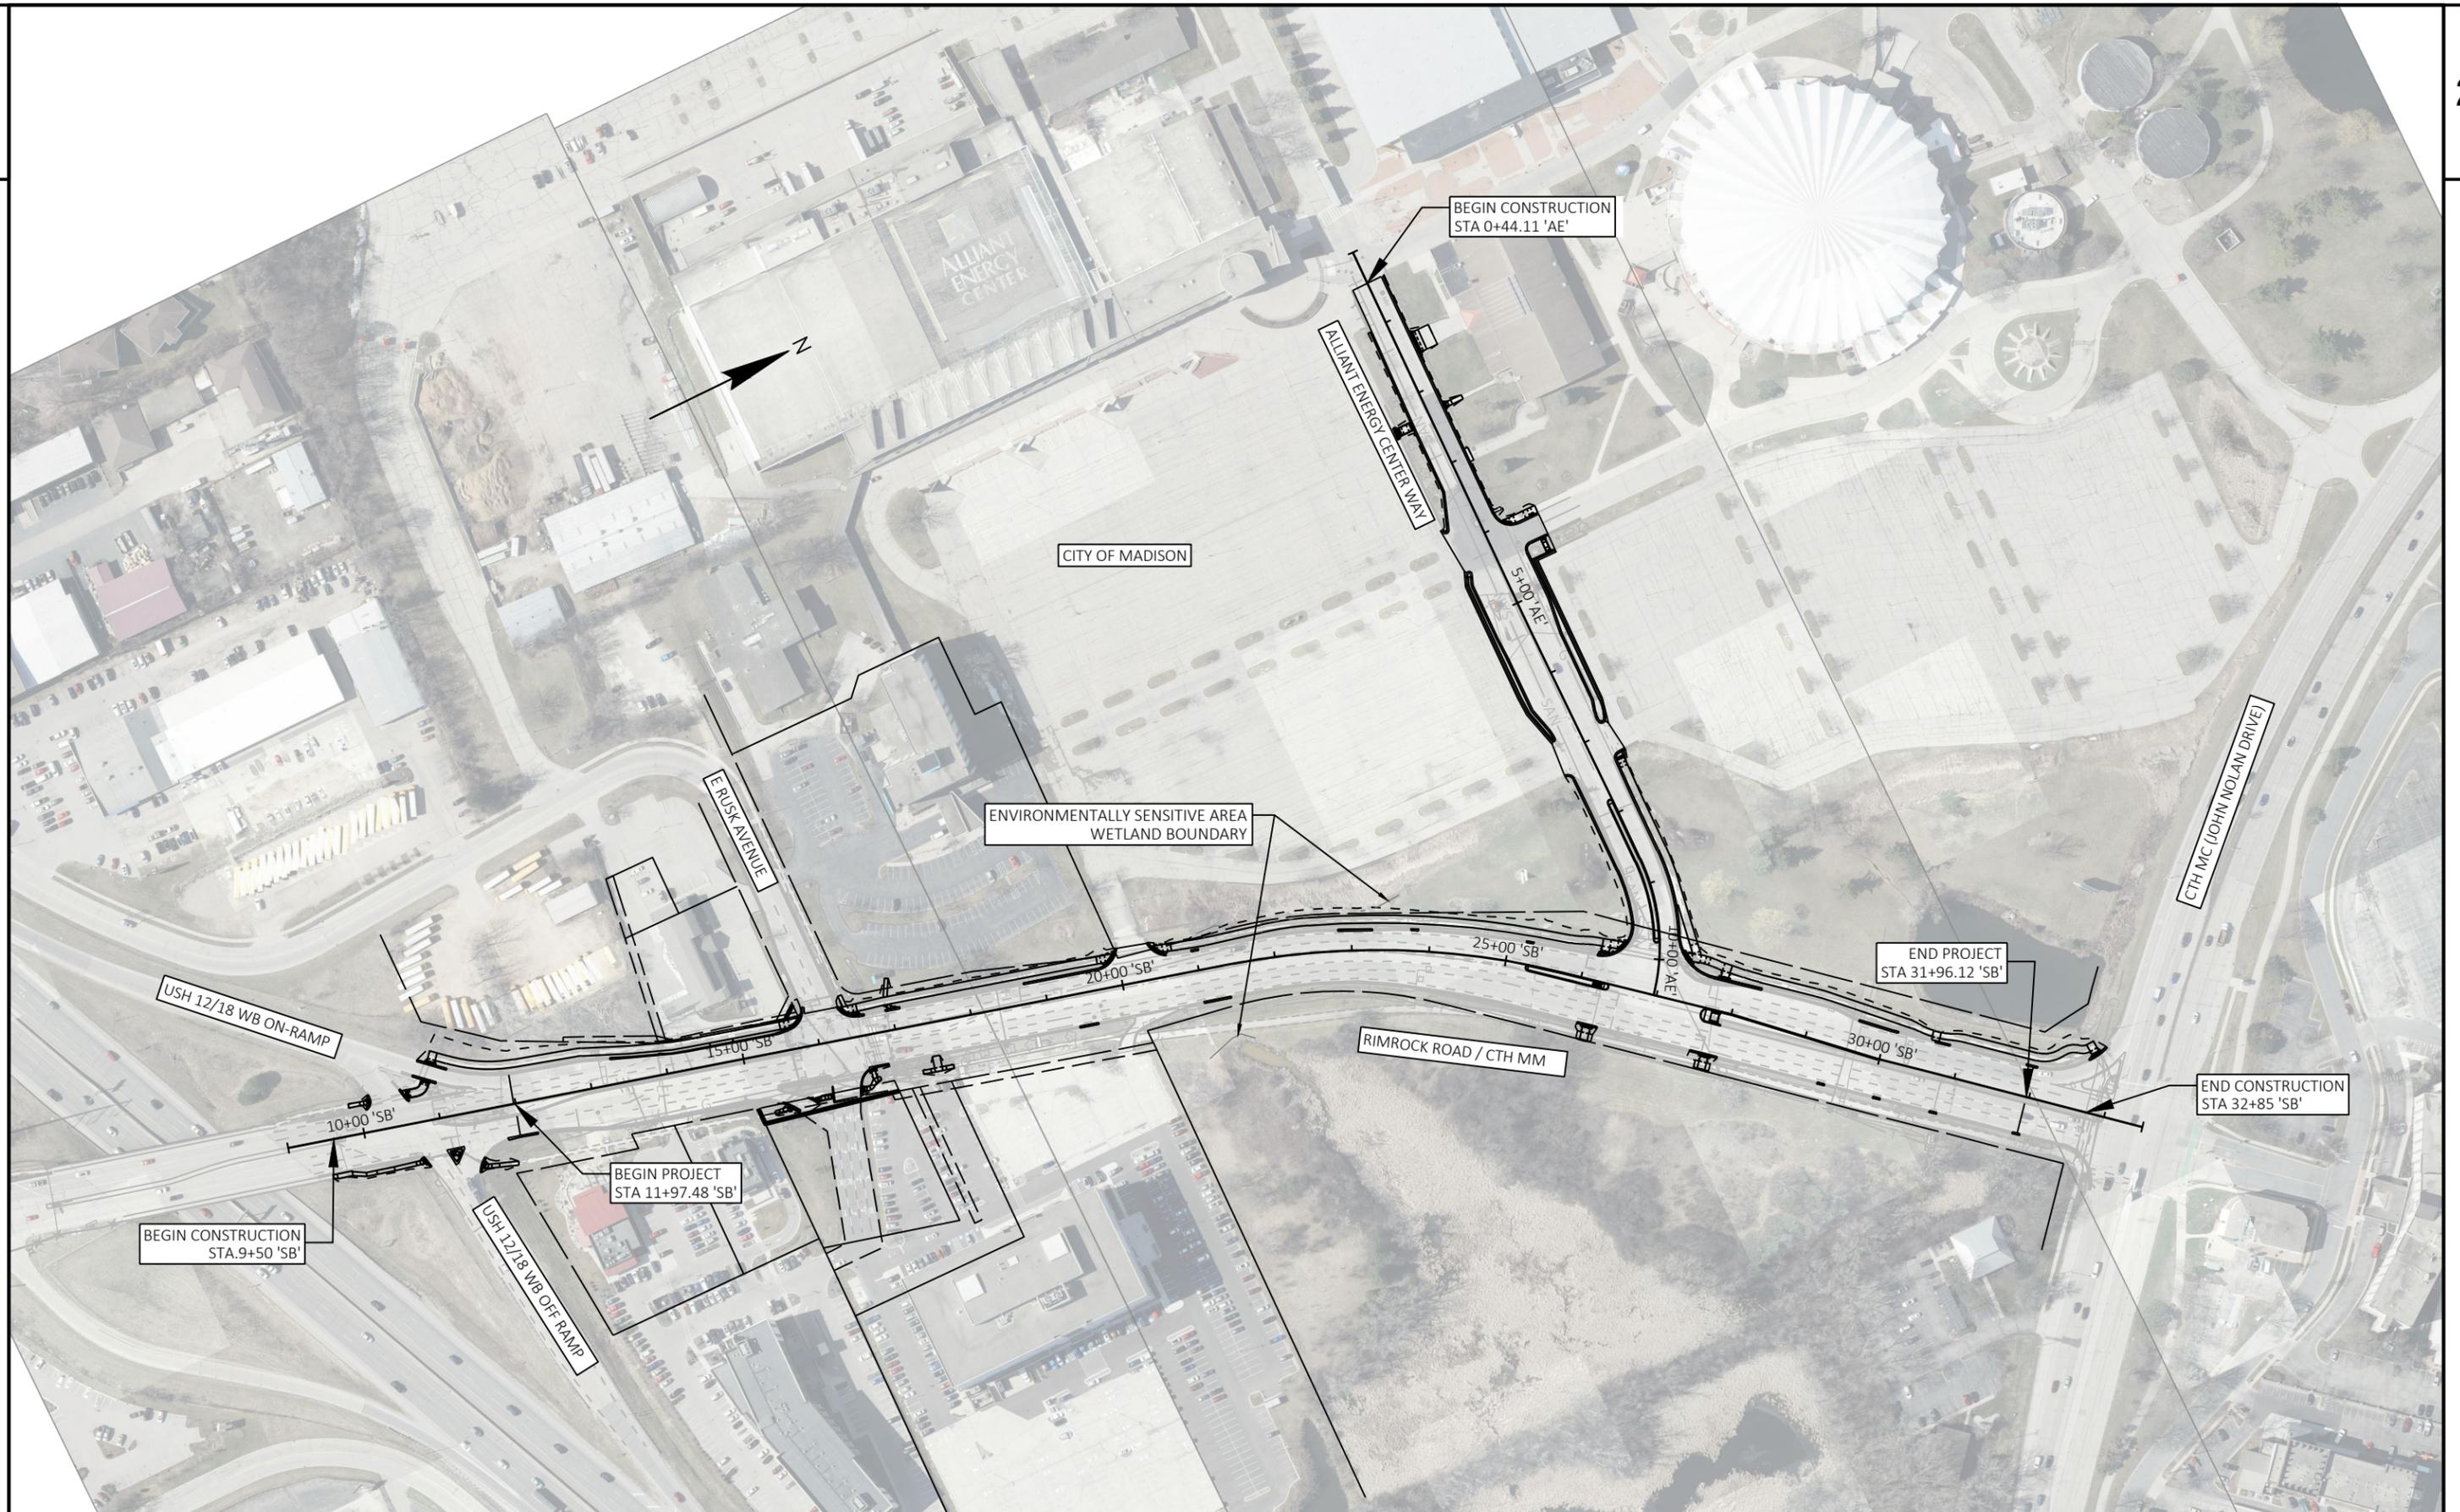

PROJECT NO: 5992-11-37


HWY: CTH MM

COUNTY: DANE

PROJECT OVERVIEW


SHEET

E

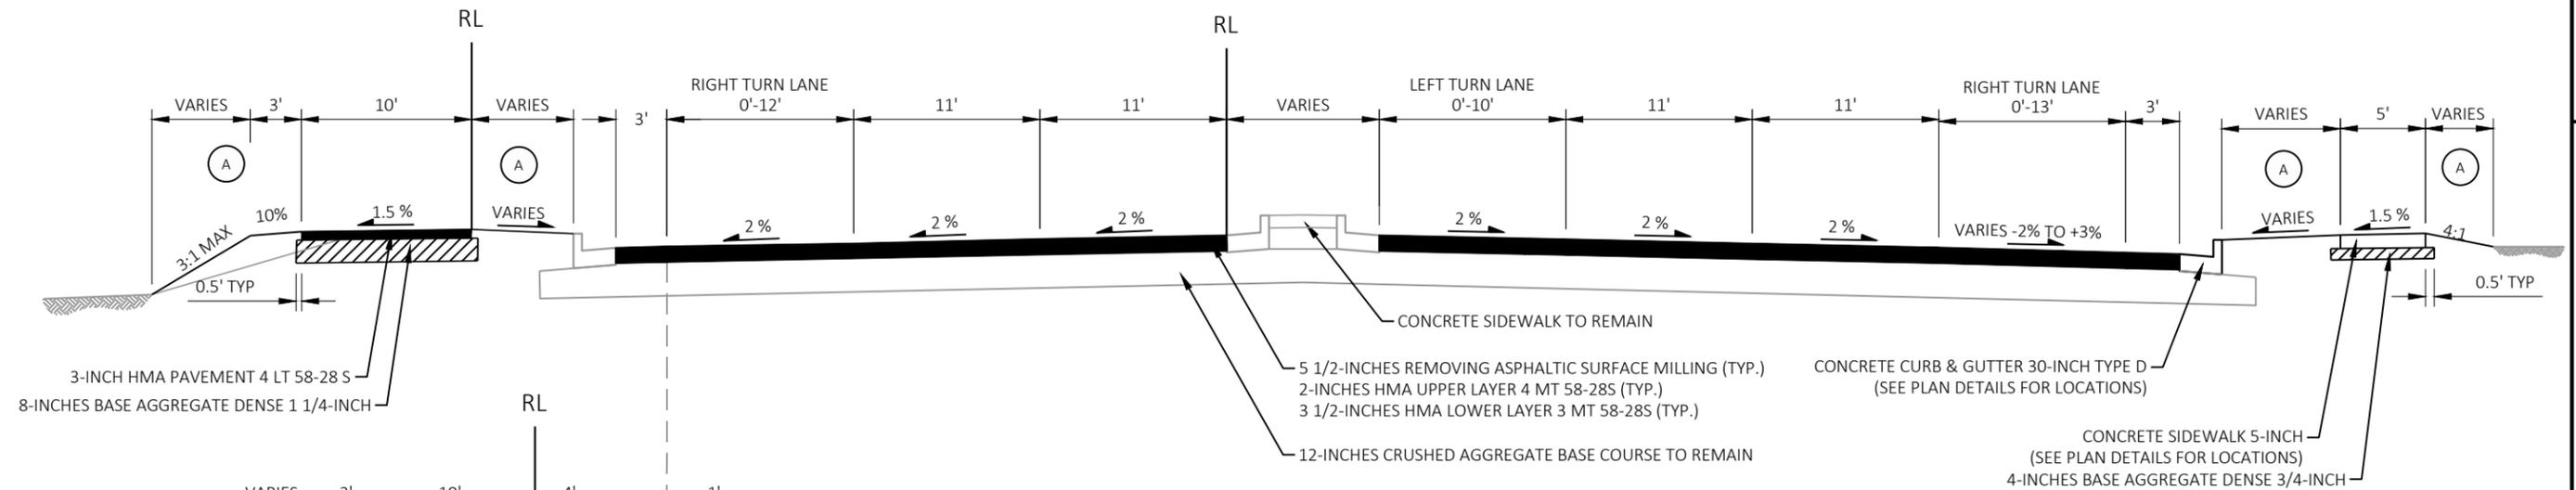


FINISHED TYPICAL SECTION

STA. 11+97 TO 15+77 'SB'

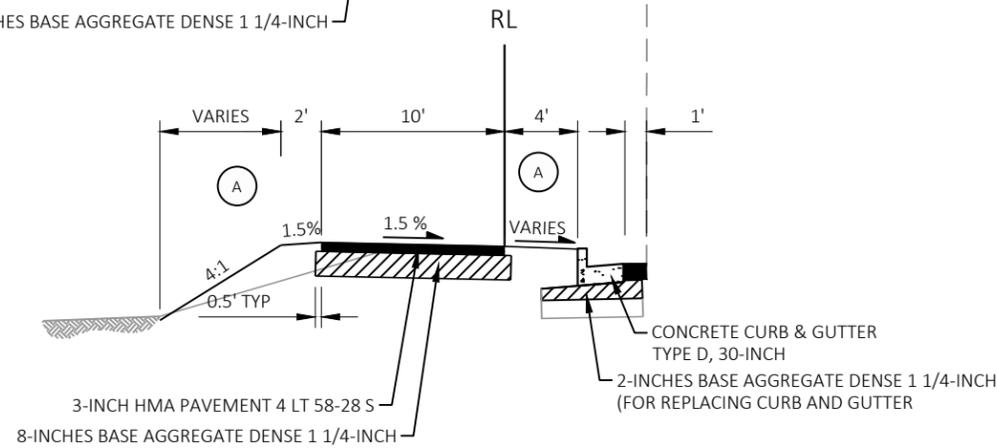

PARTIAL FINISHED TYPICAL SECTION

STA. 13+30 - 15+77 'SB'

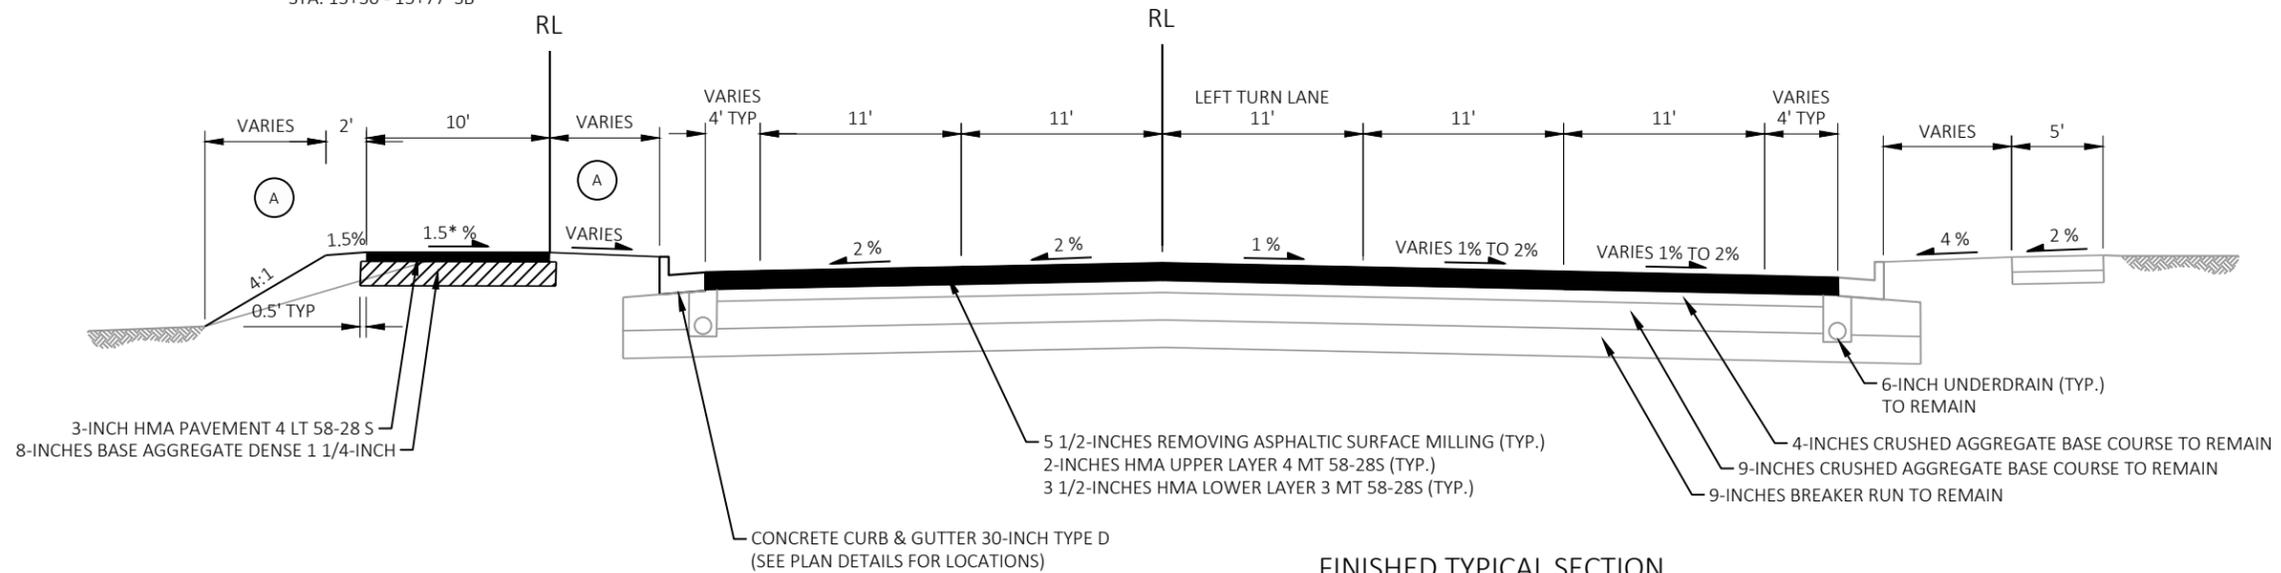


FINISHED TYPICAL SECTION

STA. 15+77 TO 23+00 'SB'

* -1.5% FROM STA. 20+40 TO 26+39 'SB'


(A) TOPSOIL, FERTILIZER TYPE B, SEEDING MIXTURE NO. 40, AND EROSION MAT AS SHOWN ON EROSION CONTROL PLANS

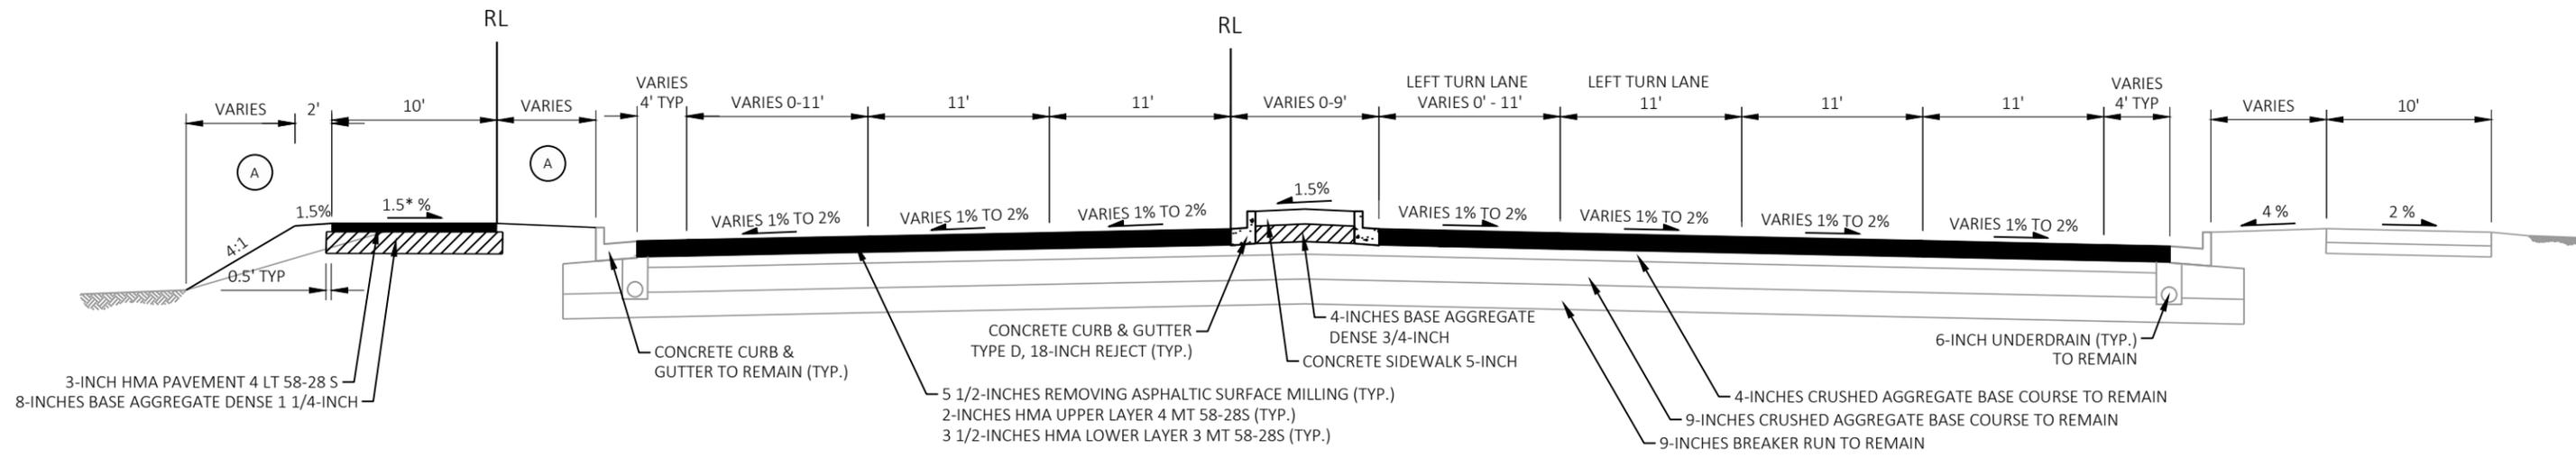

FINISHED TYPICAL SECTION


STA. 23+00 TO 27+61 'SB'

* -1.5% FROM STA. 20+40 TO 26+39 'SB'

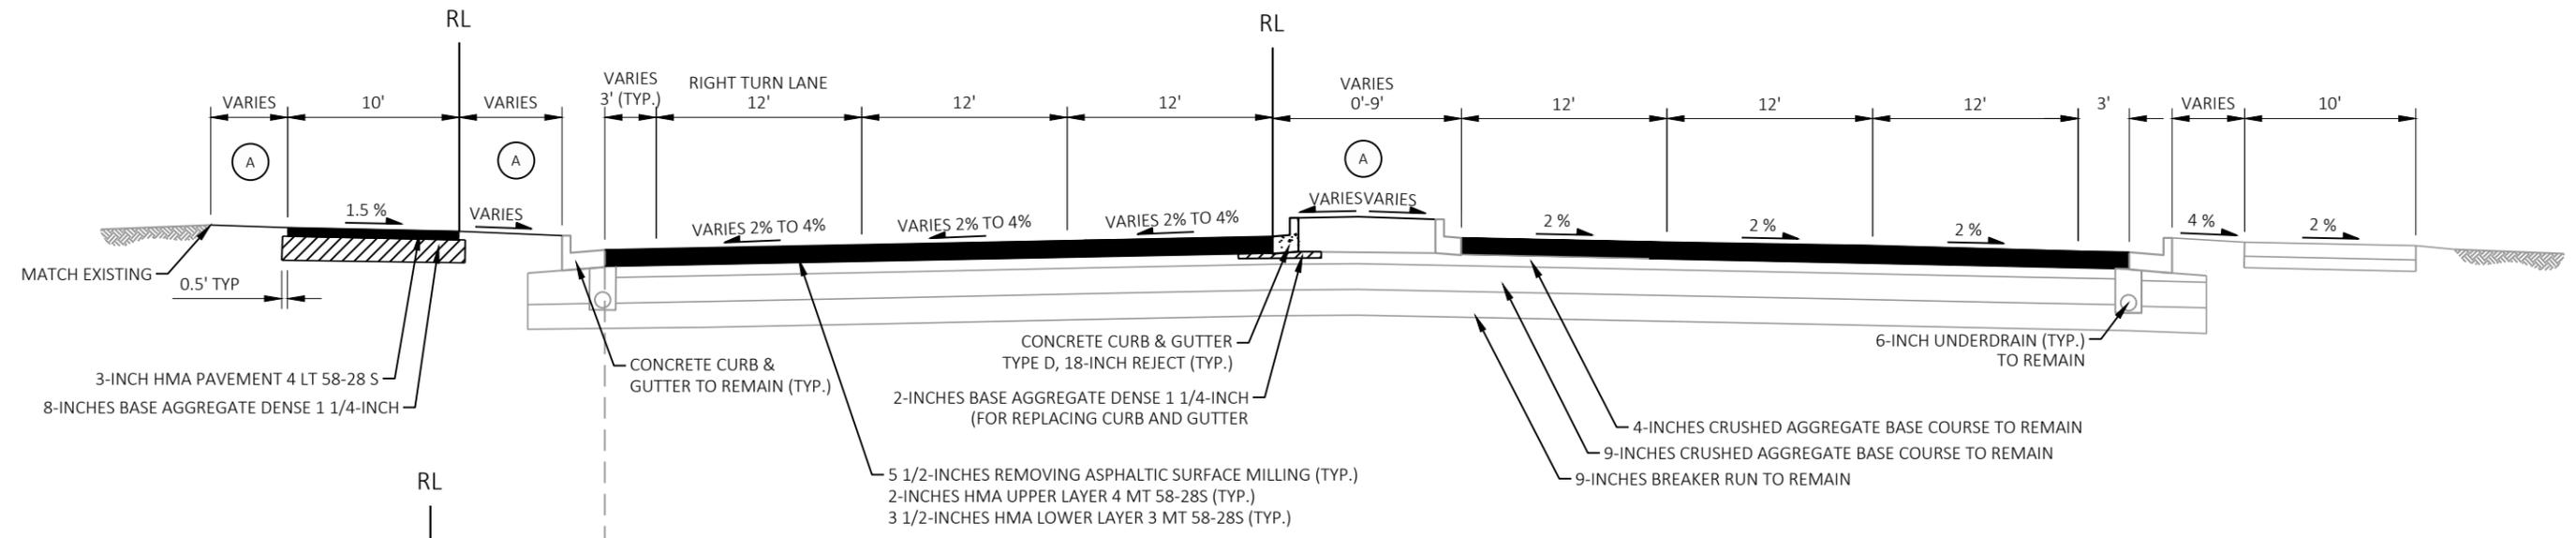

FINISHED TYPICAL SECTION


STA. 27+61 TO 31+96 'SB'

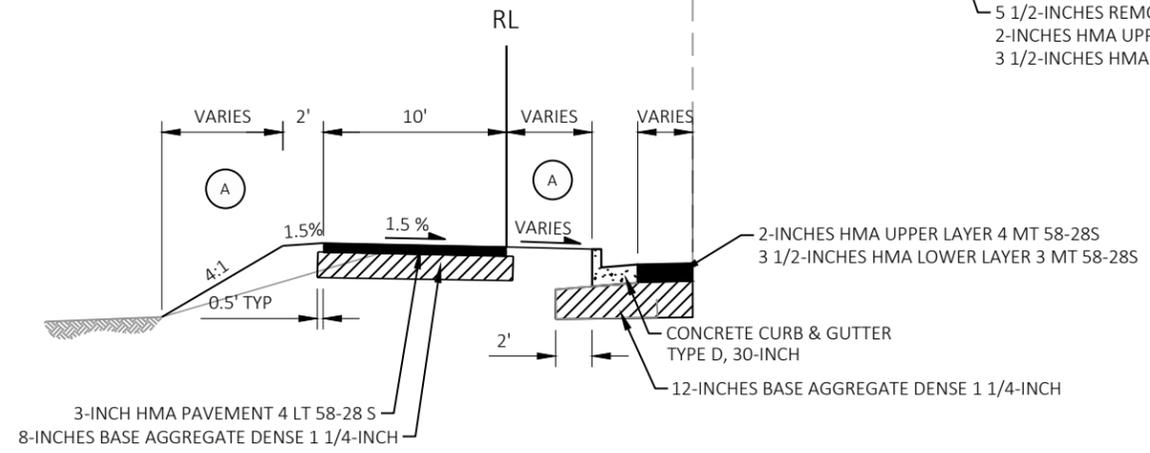

PARTIAL FINISHED TYPICAL SECTION

STA. 27+61 - 28+28 'SB'

(A) TOPSOIL, FERTILIZER TYPE B, SEEDING MIXTURE NO. 40, AND EROSION MAT AS SHOWN ON EROSION CONTROL PLANS

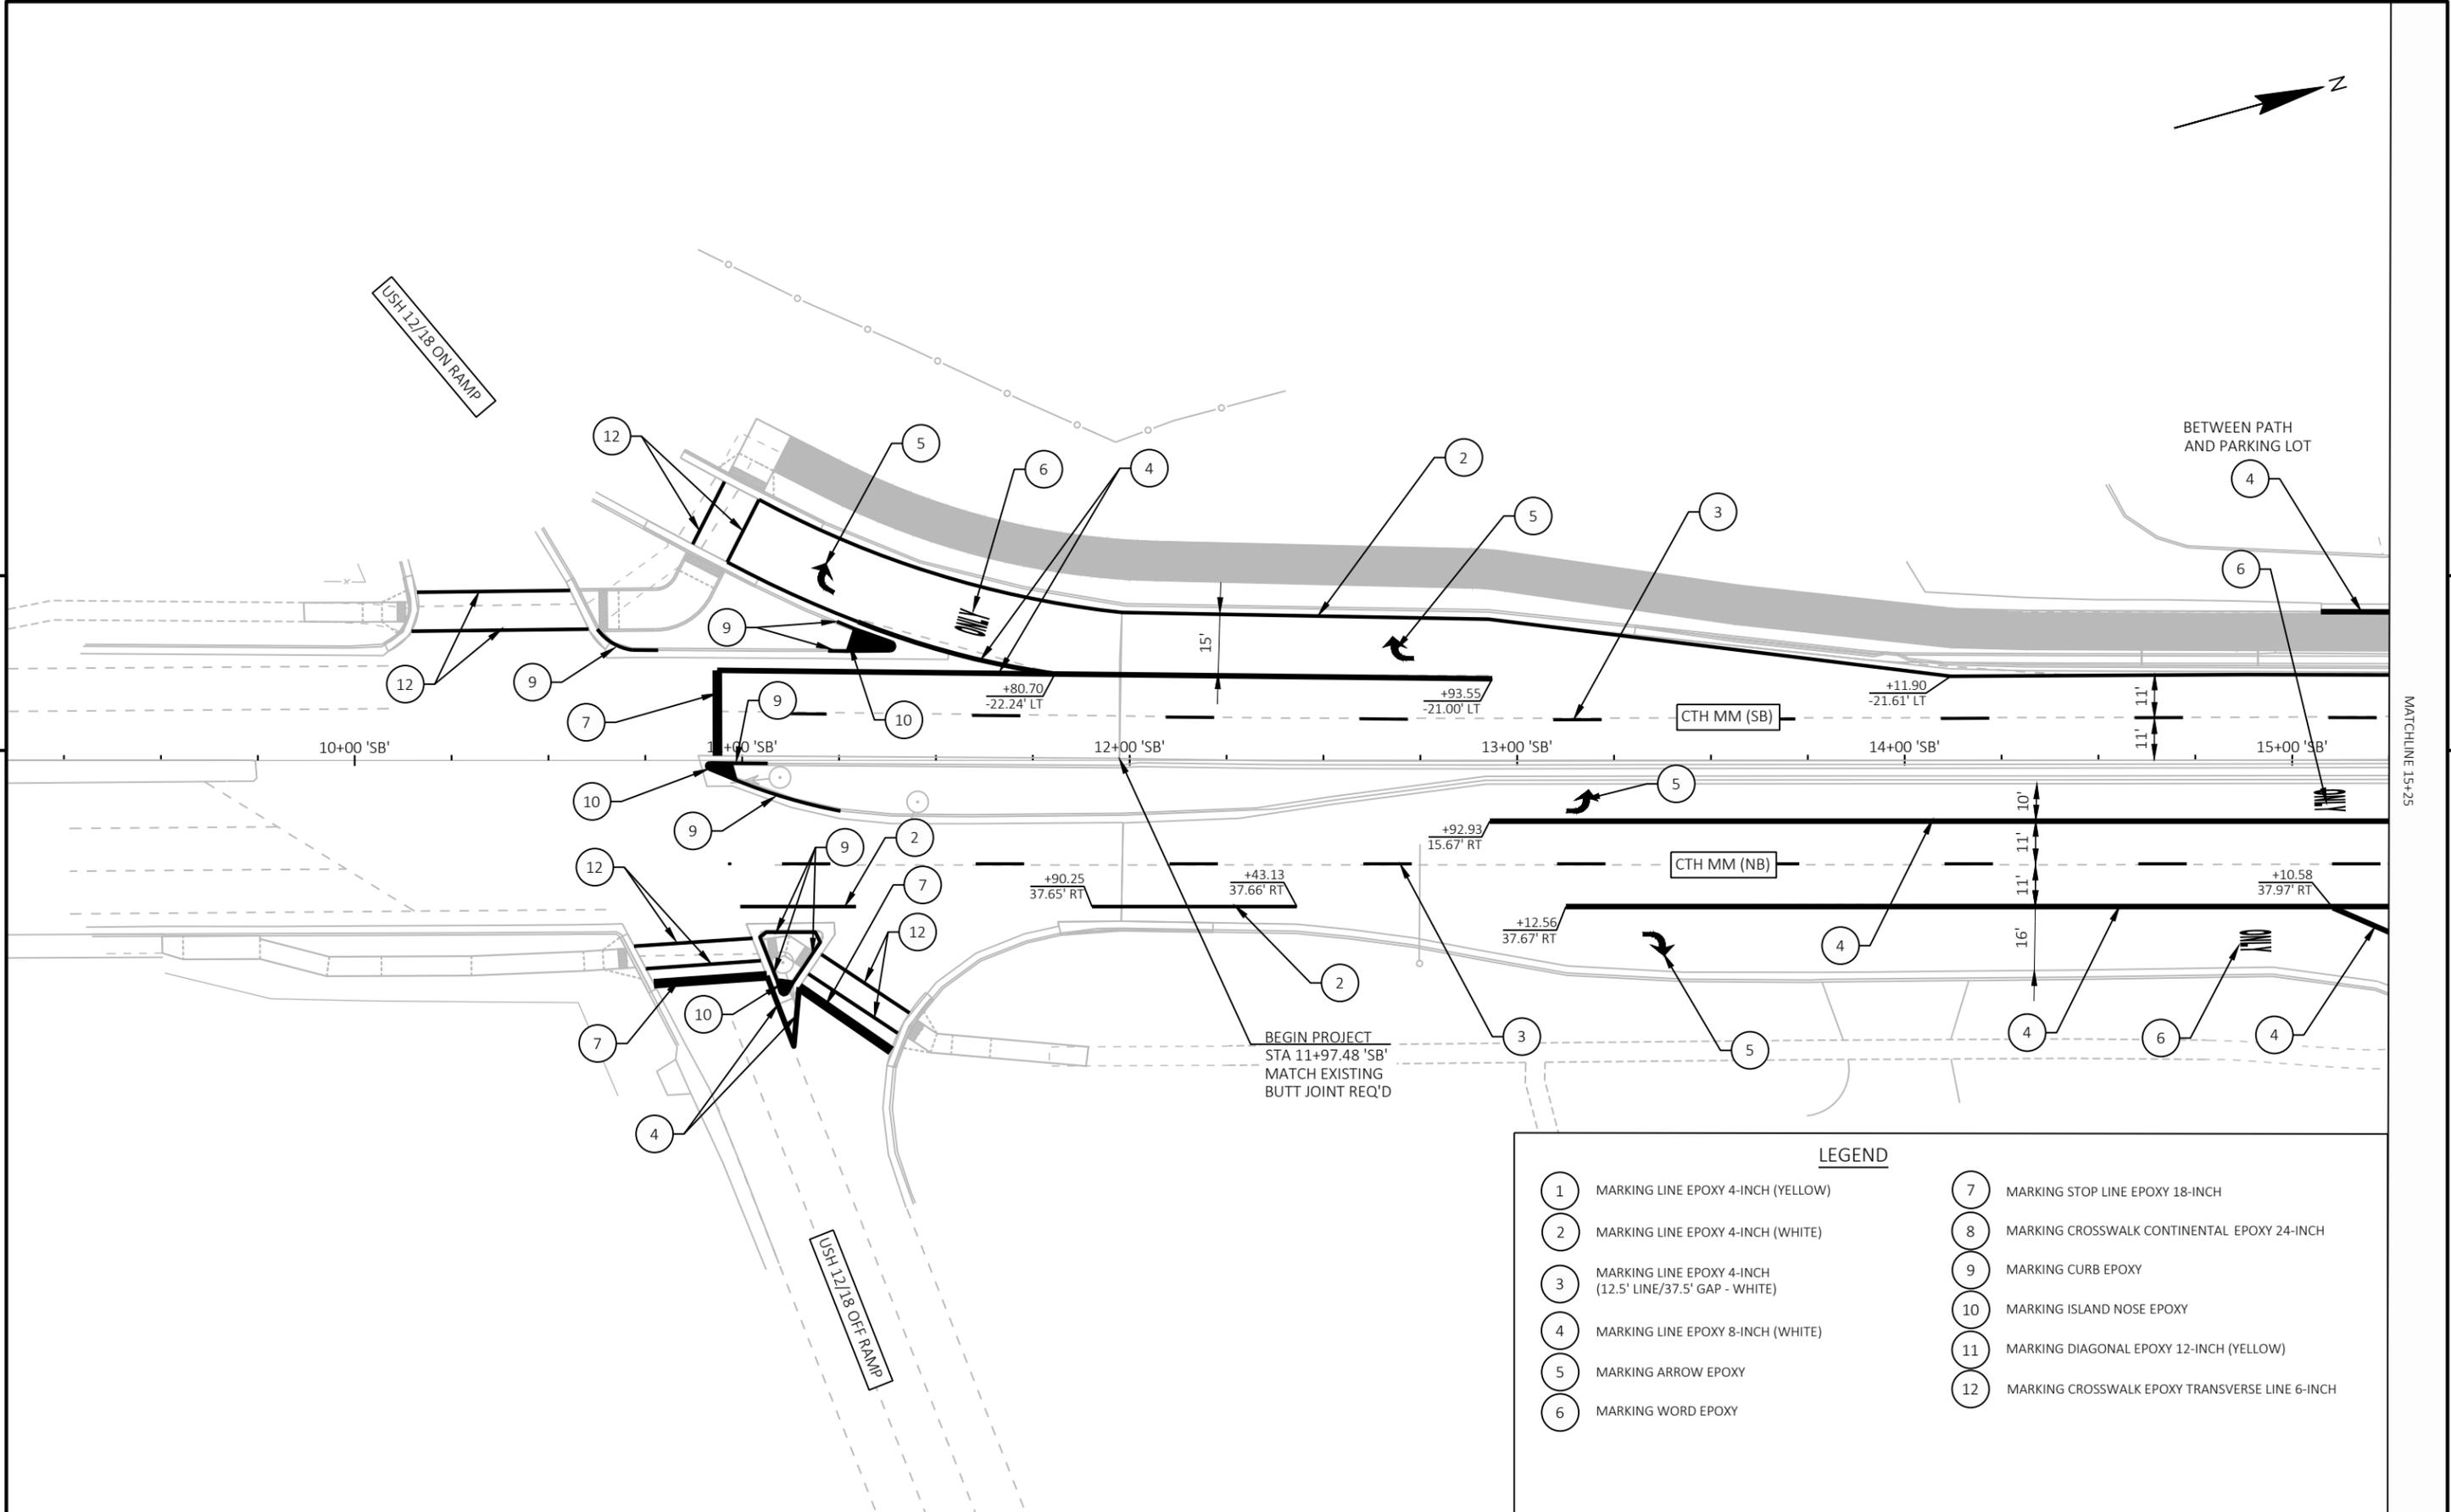


LEGEND

<ul style="list-style-type: none"> 1 MARKING LINE EPOXY 4-INCH (YELLOW) 2 MARKING LINE EPOXY 4-INCH (WHITE) 3 MARKING LINE EPOXY 4-INCH (12.5' LINE/37.5' GAP - WHITE) 4 MARKING LINE EPOXY 8-INCH (WHITE) 5 MARKING ARROW EPOXY 6 MARKING WORD EPOXY 	<ul style="list-style-type: none"> 7 MARKING STOP LINE EPOXY 18-INCH 8 MARKING CROSSWALK CONTINENTAL EPOXY 24-INCH 9 MARKING CURB EPOXY 10 MARKING ISLAND NOSE EPOXY 11 MARKING DIAGONAL EPOXY 12-INCH (YELLOW) 12 MARKING CROSSWALK EPOXY TRANSVERSE LINE 6-INCH
---	---

LEGEND

1	MARKING LINE EPOXY 4-INCH (YELLOW)	7	MARKING STOP LINE EPOXY 18-INCH
2	MARKING LINE EPOXY 4-INCH (WHITE)	8	MARKING CROSSWALK CONTINENTAL EPOXY 24-INCH
3	MARKING LINE EPOXY 4-INCH (12.5' LINE/37.5' GAP - WHITE)	9	MARKING CURB EPOXY
4	MARKING LINE EPOXY 8-INCH (WHITE)	10	MARKING ISLAND NOSE EPOXY
5	MARKING ARROW EPOXY	11	MARKING DIAGONAL EPOXY 12-INCH (YELLOW)
6	MARKING WORD EPOXY	12	MARKING CROSSWALK EPOXY TRANSVERSE LINE 6-INCH

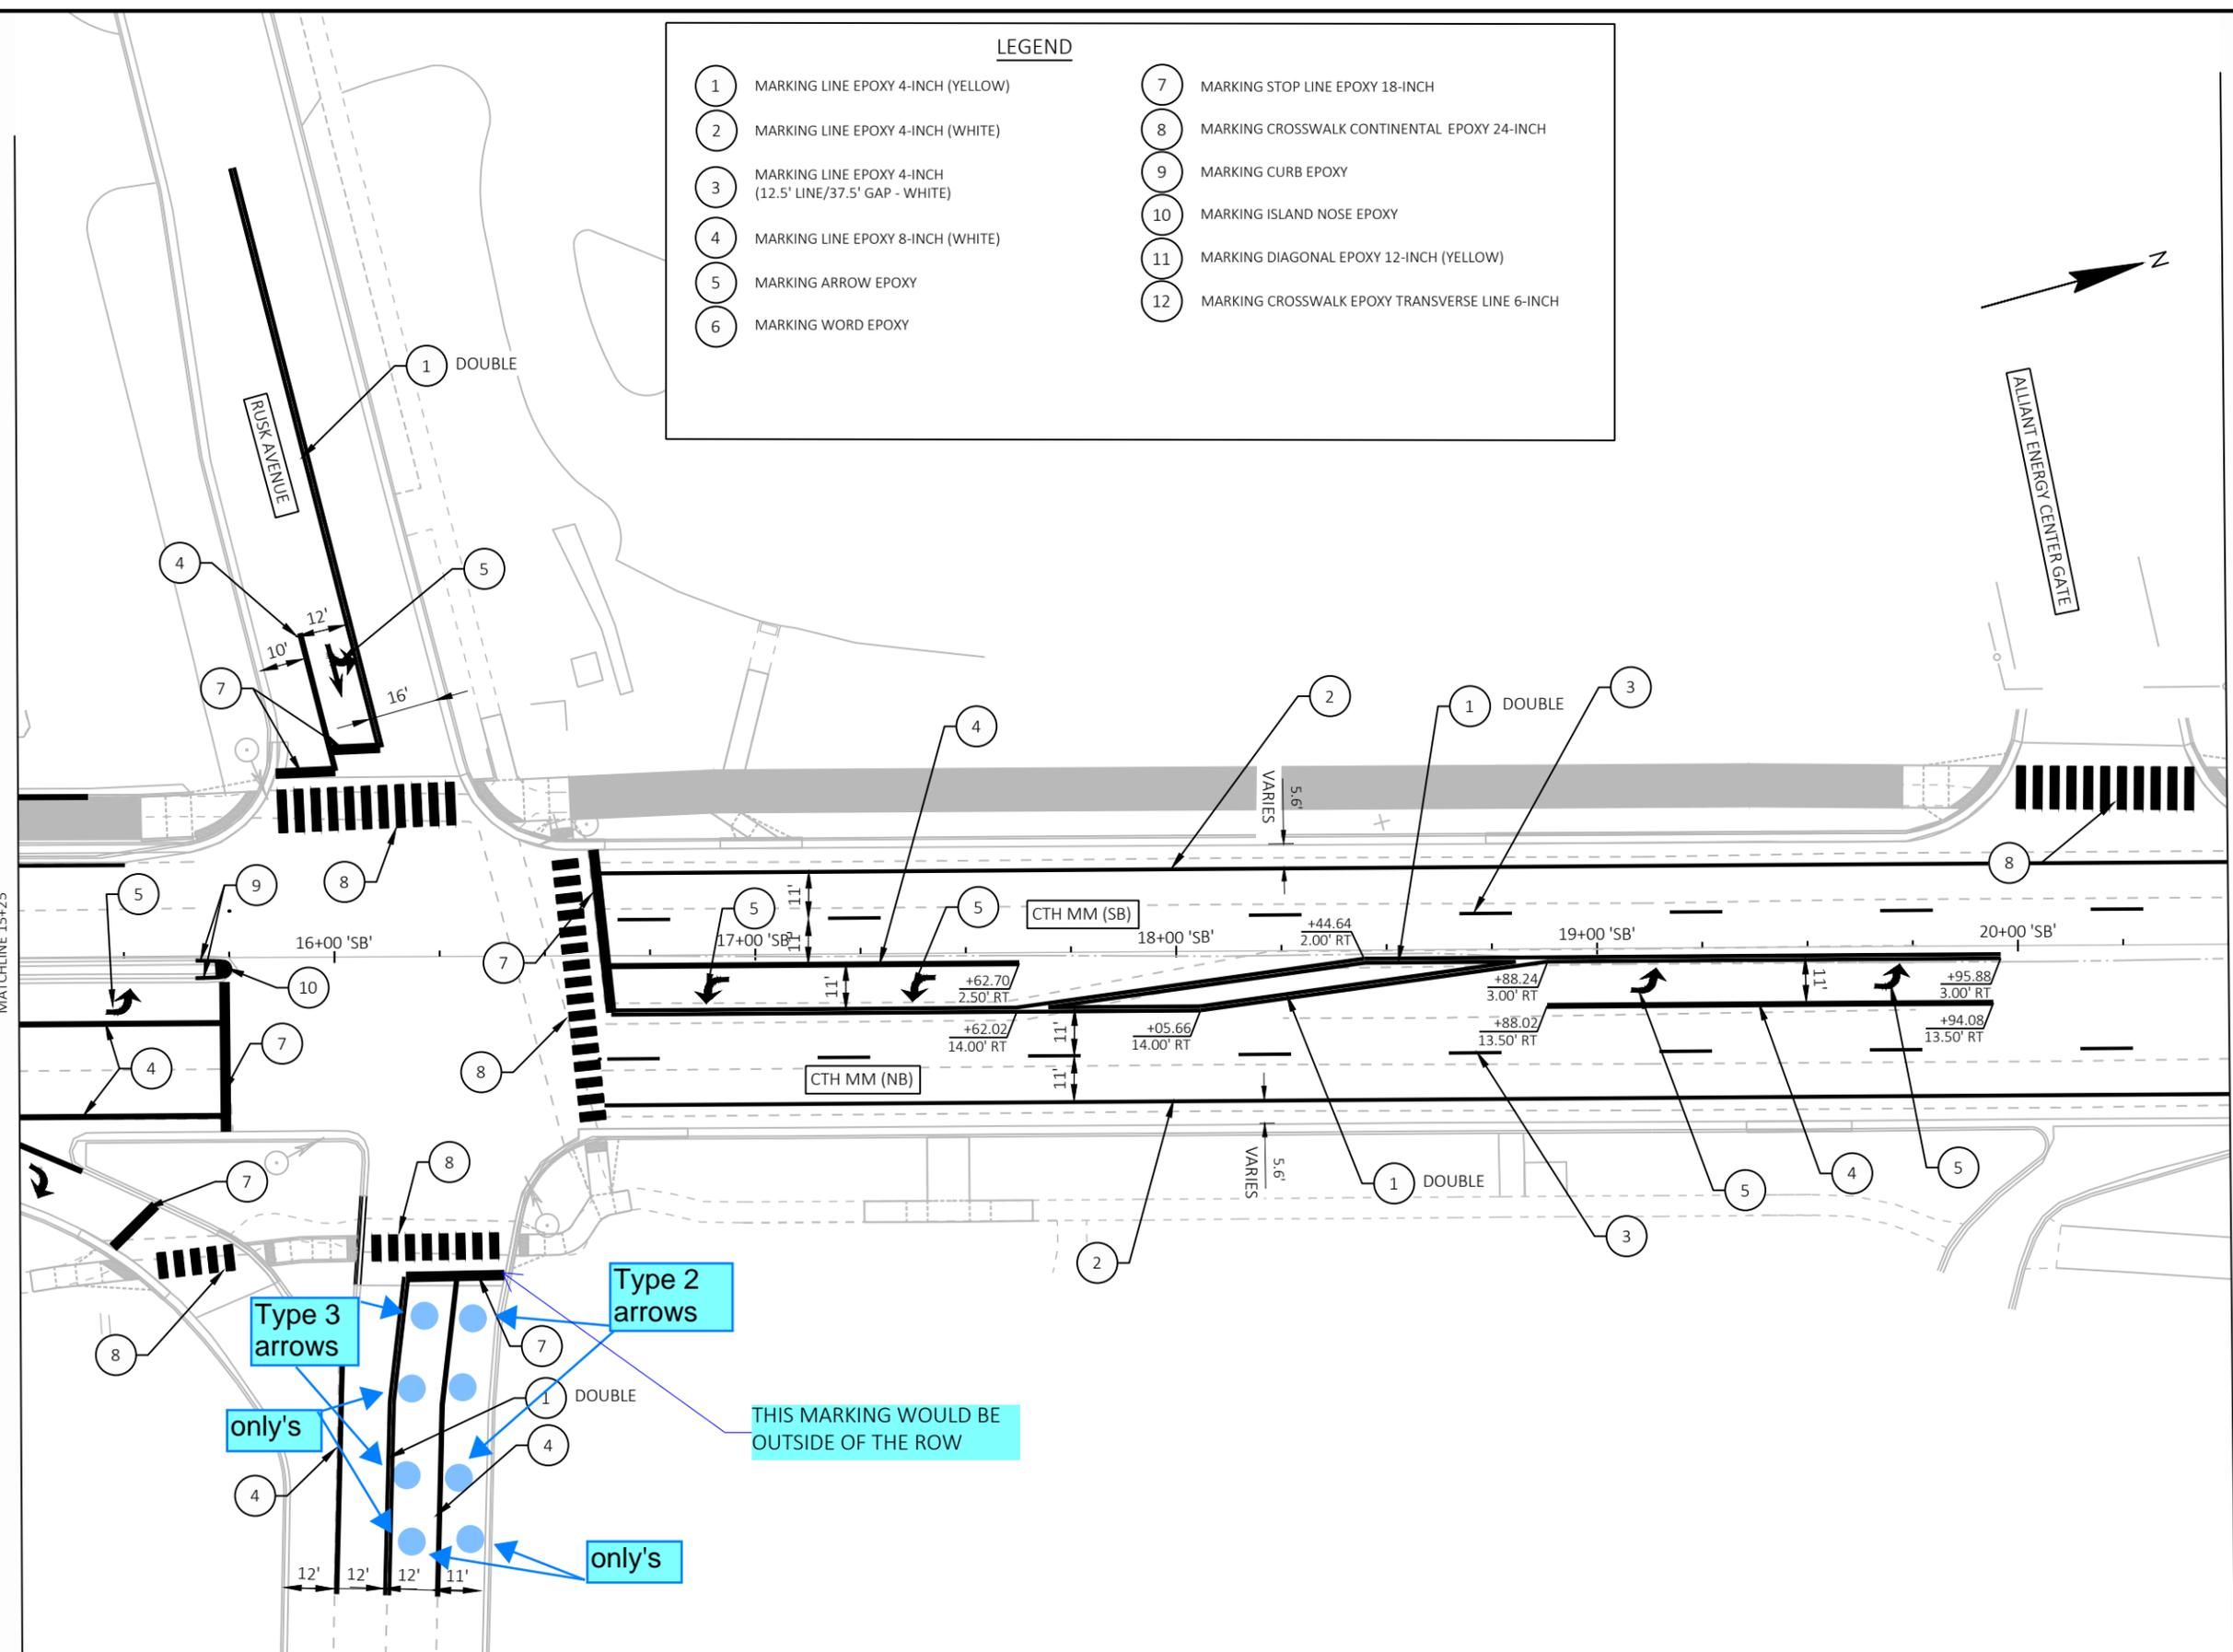

Type 3 arrows
only's

Type 2 arrows

THIS MARKING WOULD BE OUTSIDE OF THE ROW

only's


LEGEND	
1	MARKING LINE EPOXY 4-INCH (YELLOW)
2	MARKING LINE EPOXY 4-INCH (WHITE)
3	MARKING LINE EPOXY 4-INCH (12.5' LINE/37.5' GAP - WHITE)
4	MARKING LINE EPOXY 8-INCH (WHITE)
5	MARKING ARROW EPOXY
6	MARKING WORD EPOXY
7	MARKING STOP LINE EPOXY 18-INCH
8	MARKING CROSSWALK CONTINENTAL EPOXY 24-INCH
9	MARKING CURB EPOXY
10	MARKING ISLAND NOSE EPOXY
11	MARKING DIAGONAL EPOXY 12-INCH (YELLOW)
12	MARKING CROSSWALK EPOXY TRANSVERSE LINE 6-INCH



ALLIANT ENERGY CENTER WAY MATCH LINE 1 OF 2


5

5

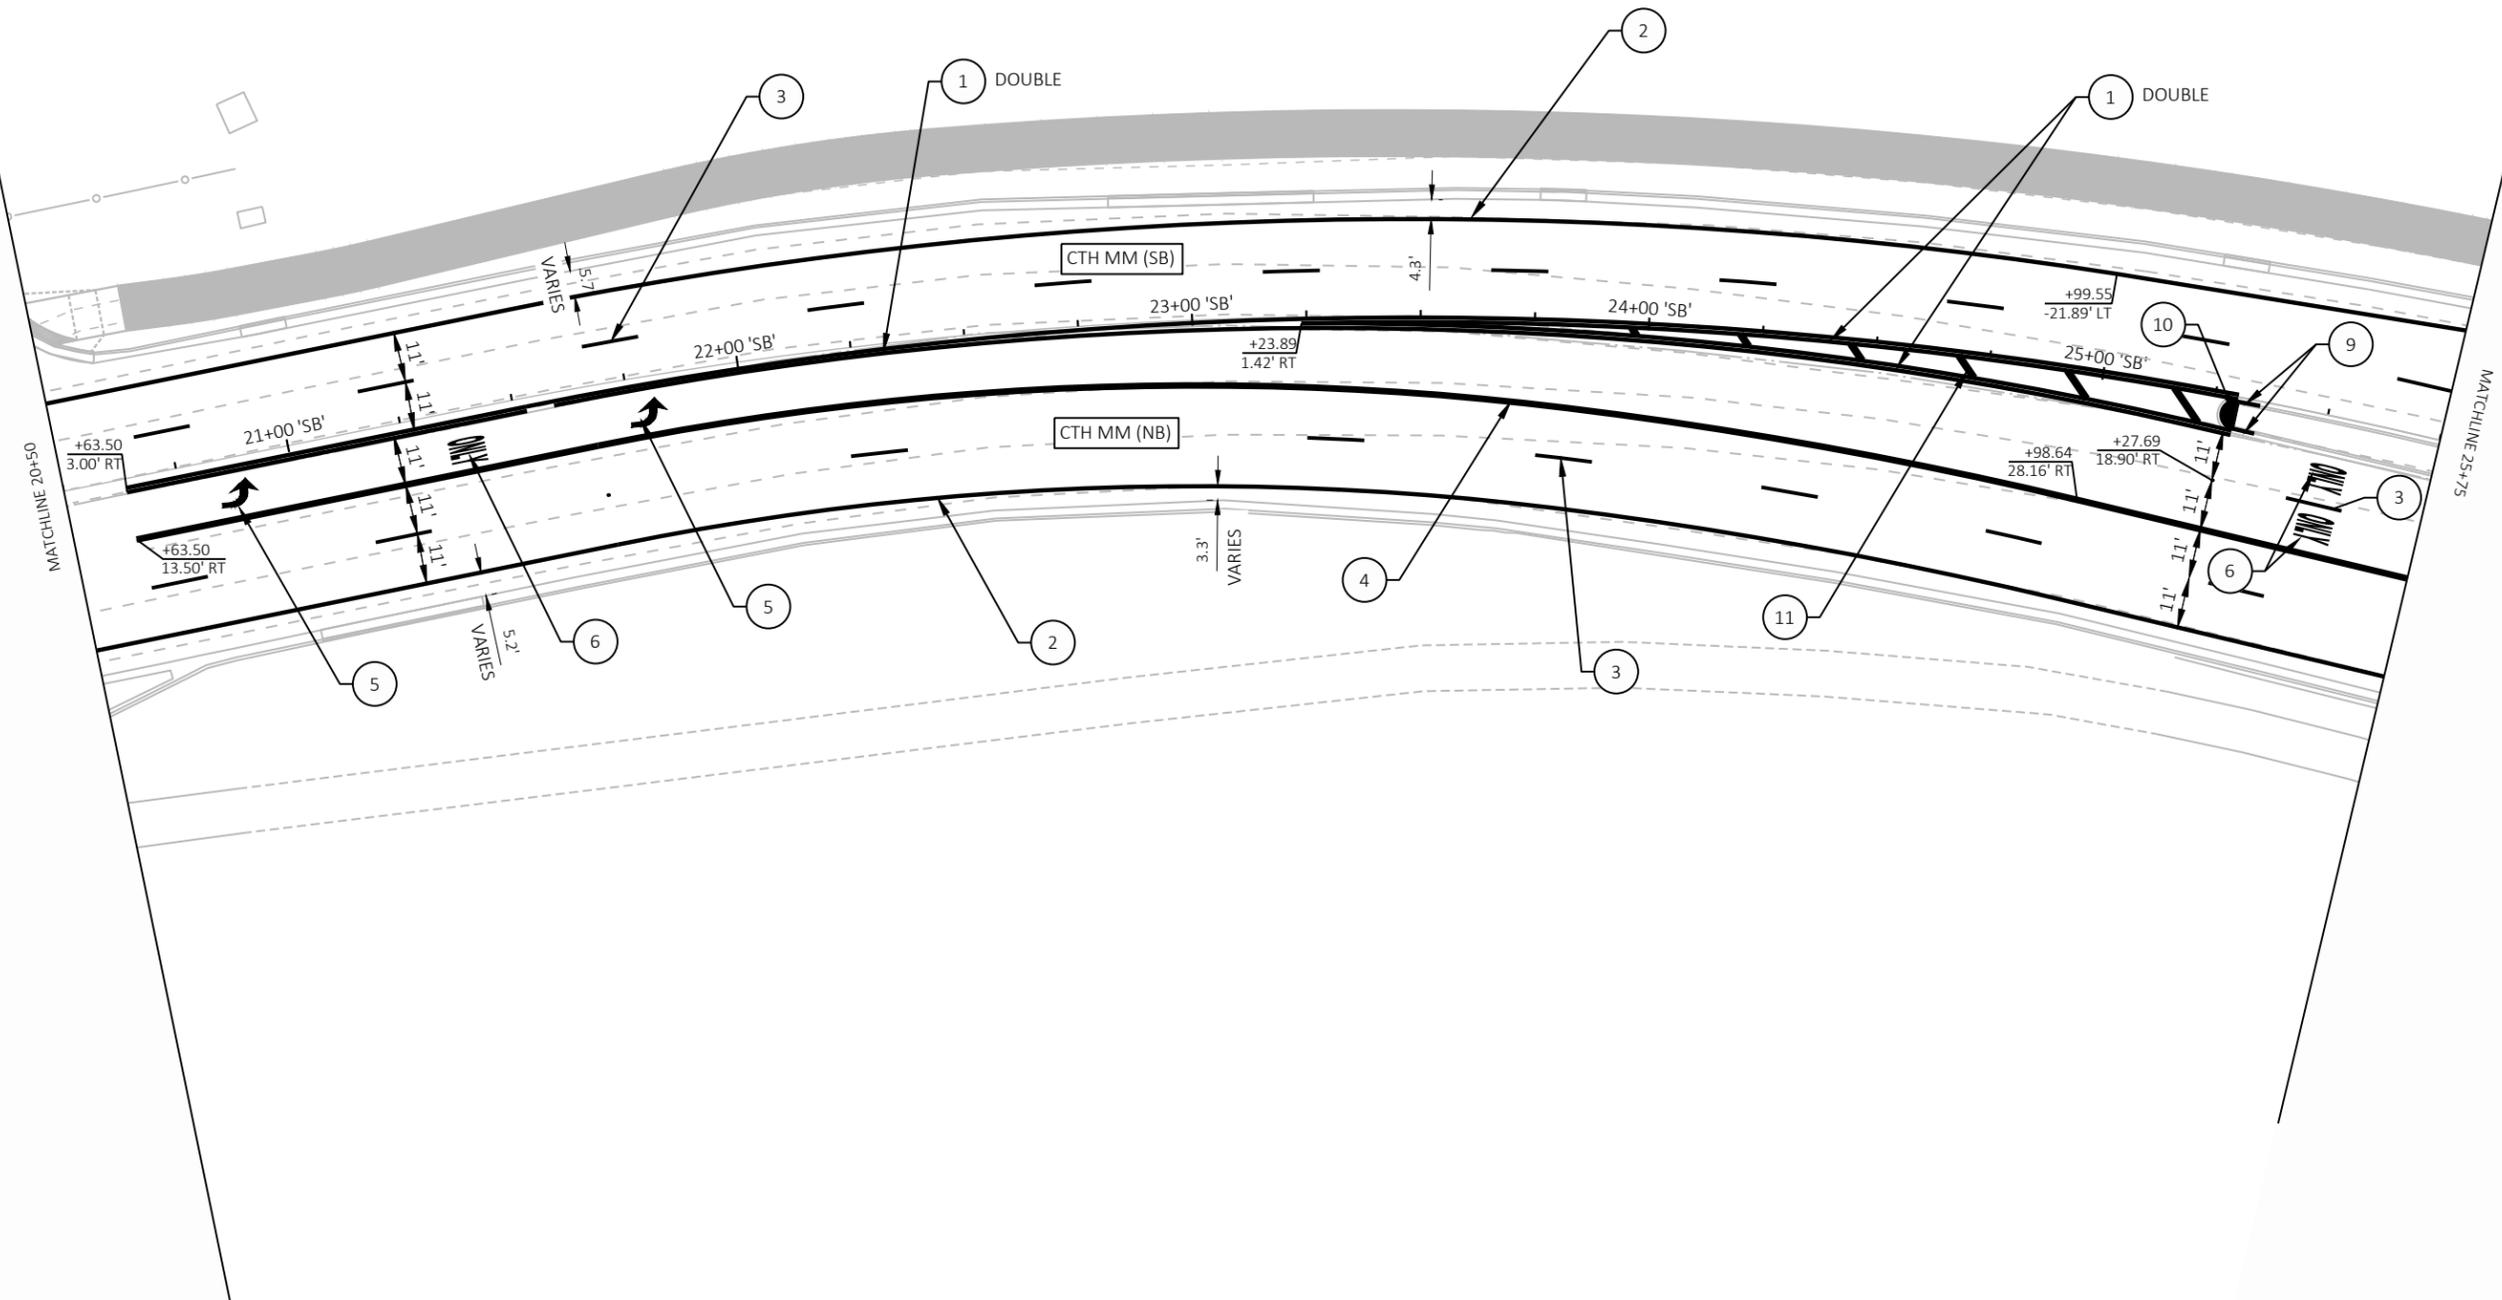

PROJECT NO: 5992-11-37	HWY: CTH MM	COUNTY: DANE	PAVEMENT MARKING	SHEET	E
------------------------	-------------	--------------	------------------	-------	---


ALLIANT ENERGY
CENTER WAY

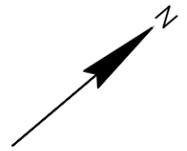



MATCH LINE STA 9+50 'AE'

MATCHLINE 25+75

MATCHLINE 31+25

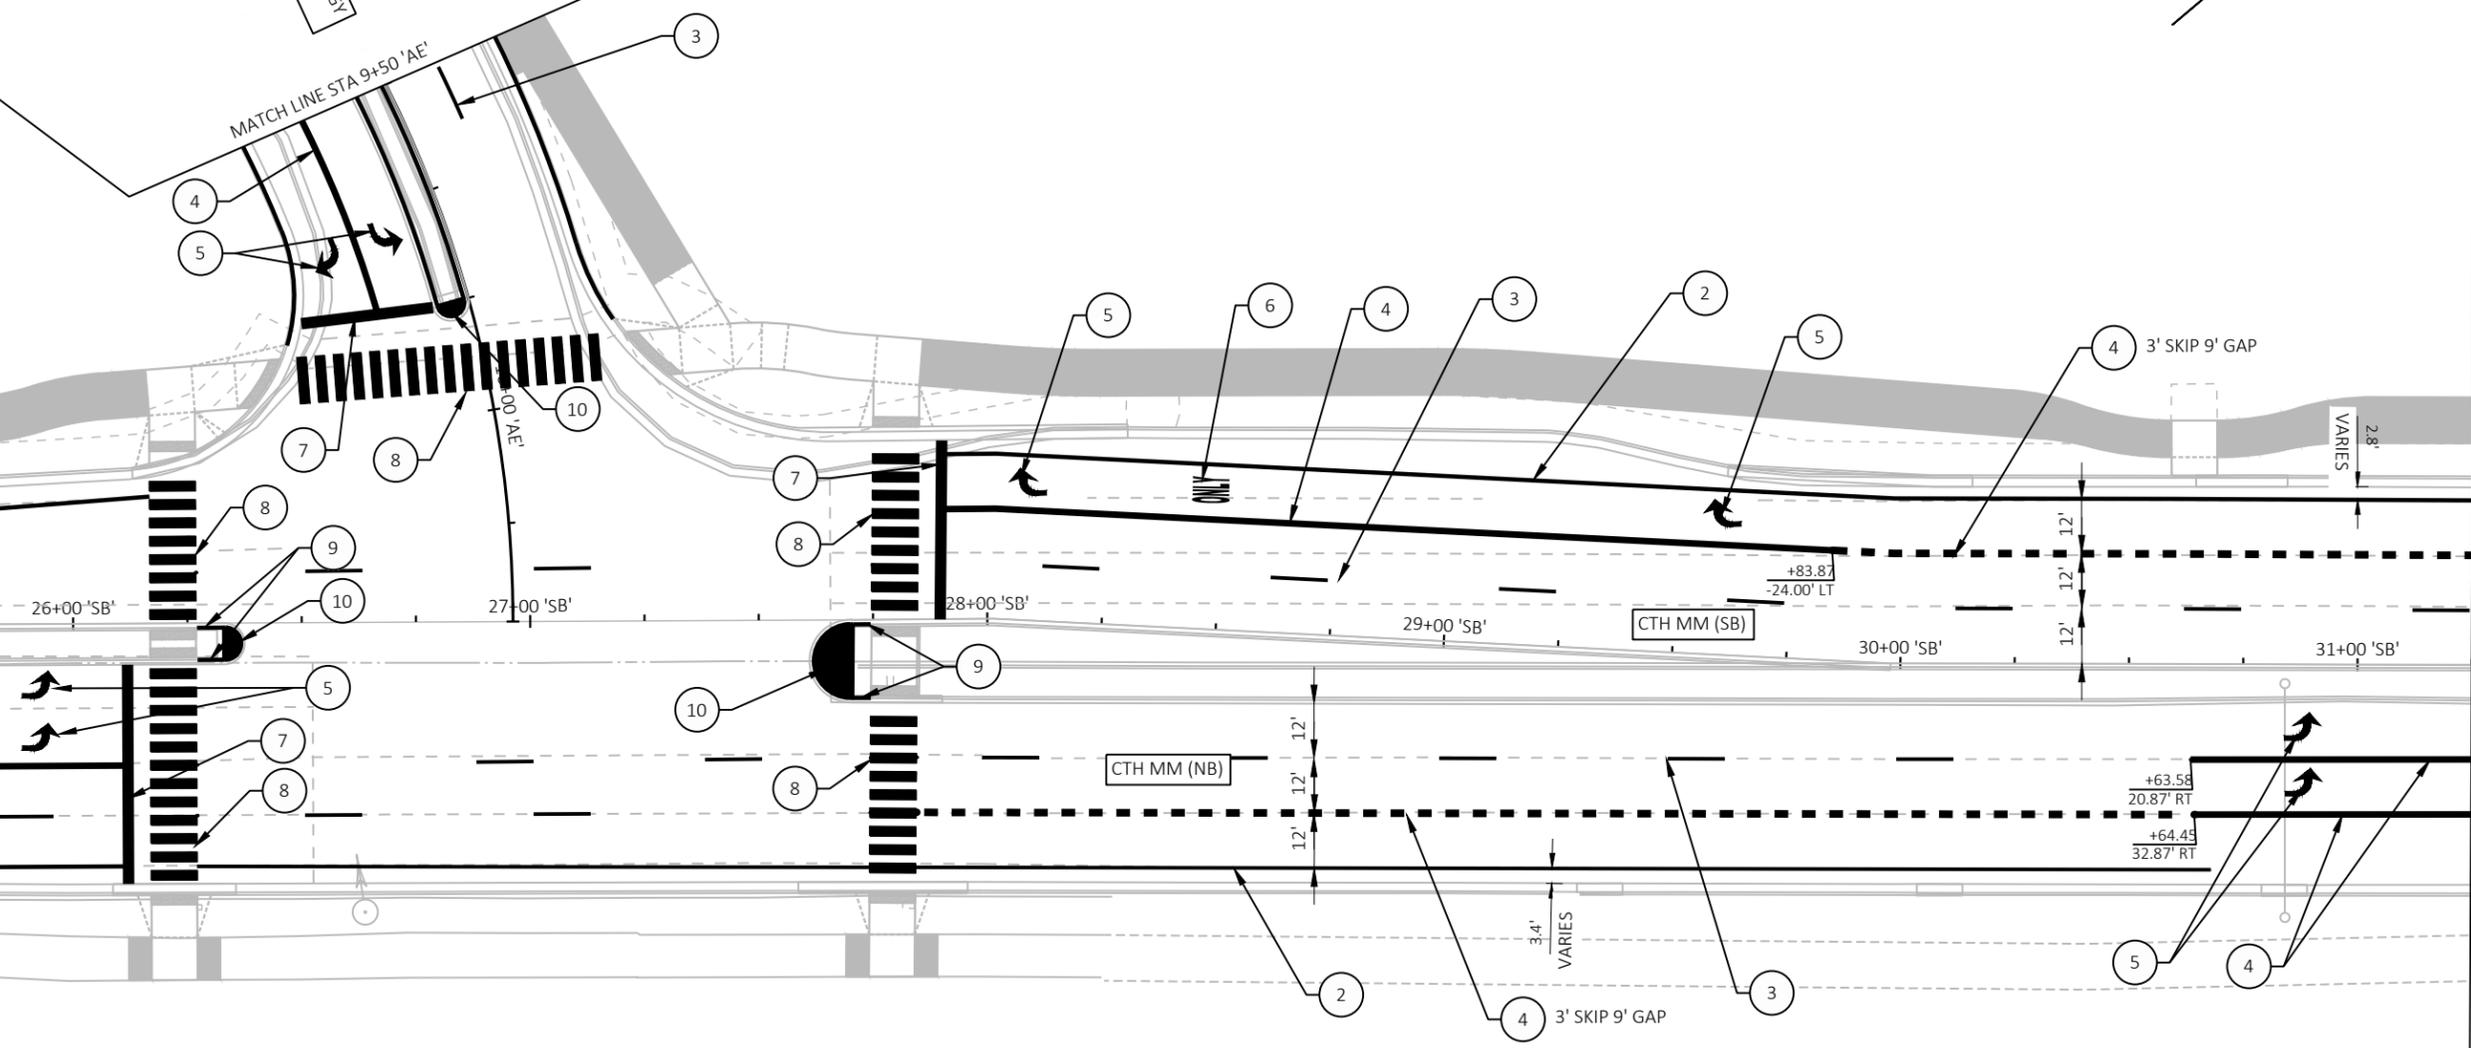

LEGEND	
1	MARKING LINE EPOXY 4-INCH (YELLOW)
2	MARKING LINE EPOXY 4-INCH (WHITE)
3	MARKING LINE EPOXY 4-INCH (12.5' LINE/37.5' GAP - WHITE)
4	MARKING LINE EPOXY 8-INCH (WHITE)
5	MARKING ARROW EPOXY
6	MARKING WORD EPOXY
7	MARKING STOP LINE EPOXY 18-INCH
8	MARKING CROSSWALK CONTINENTAL EPOXY 24-INCH
9	MARKING CURB EPOXY
10	MARKING ISLAND NOSE EPOXY
11	MARKING DIAGONAL EPOXY 12-INCH (YELLOW)
12	MARKING CROSSWALK EPOXY TRANSVERSE LINE 6-INCH

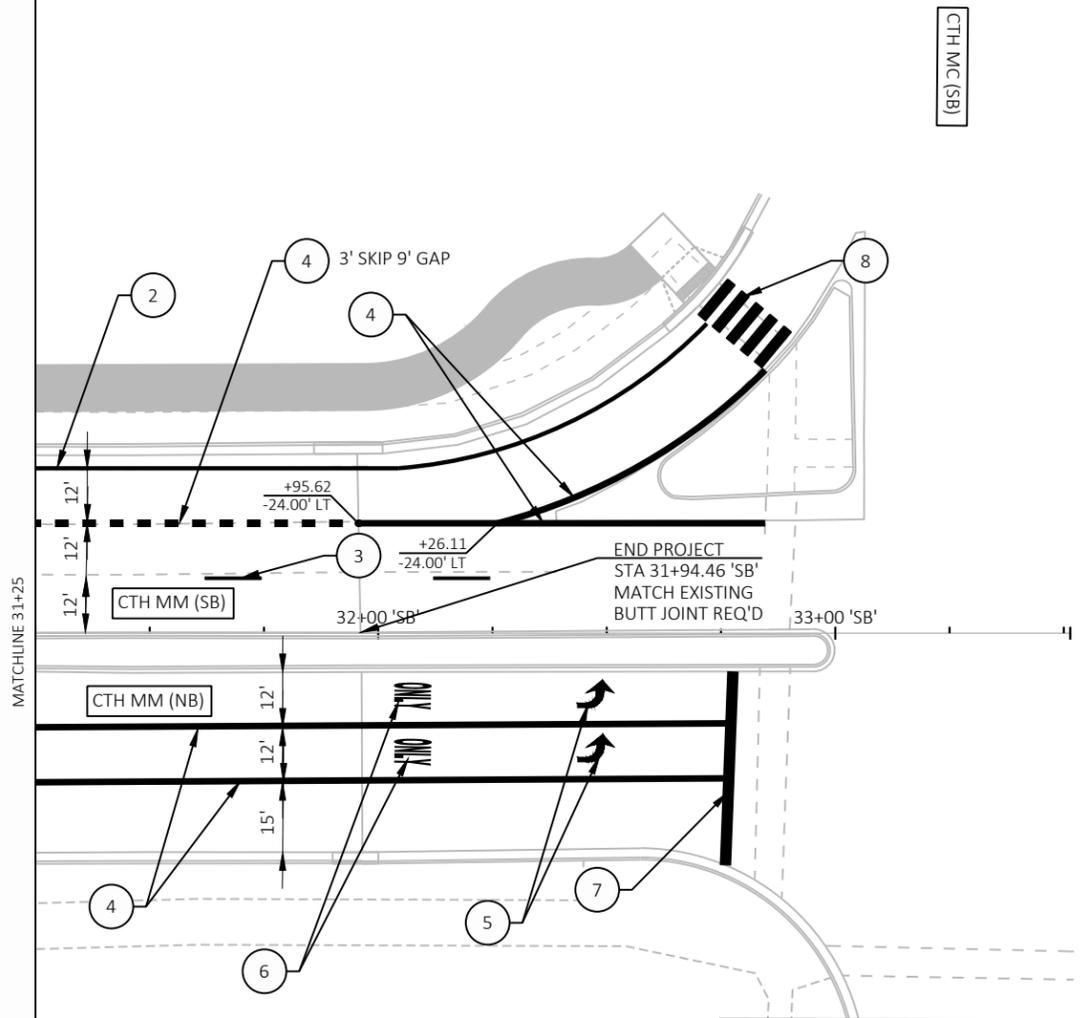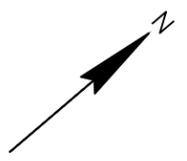

LEGEND	
1	MARKING LINE EPOXY 4-INCH (YELLOW)
2	MARKING LINE EPOXY 4-INCH (WHITE)
3	MARKING LINE EPOXY 4-INCH (12.5' LINE/37.5' GAP - WHITE)
4	MARKING LINE EPOXY 8-INCH (WHITE)
5	MARKING ARROW EPOXY
6	MARKING WORD EPOXY
7	MARKING STOP LINE EPOXY 18-INCH
8	MARKING CROSSWALK CONTINENTAL EPOXY 24-INCH
9	MARKING CURB EPOXY
10	MARKING ISLAND NOSE EPOXY
11	MARKING DIAGONAL EPOXY 12-INCH (YELLOW)
12	MARKING CROSSWALK EPOXY TRANSVERSE LINE 6-INCH

5

5