

MARK	REVISION	DATE	BY


Designed By: SDM Date: 1/11/2024 10:46 AM Scale: EX-1

TRANSPORTATION COMMISSION EXHIBIT
HILL VALLEY PLAT - S. HIGH POINT ROAD
MADISON, WI
M:\DESIGN\Traffic\Maps_Plans\DP-Maps\dp2024_s. High Point_xSections.dwg
CONTRACT NO:




Option 1 Future
(No Parking)

86' ROW

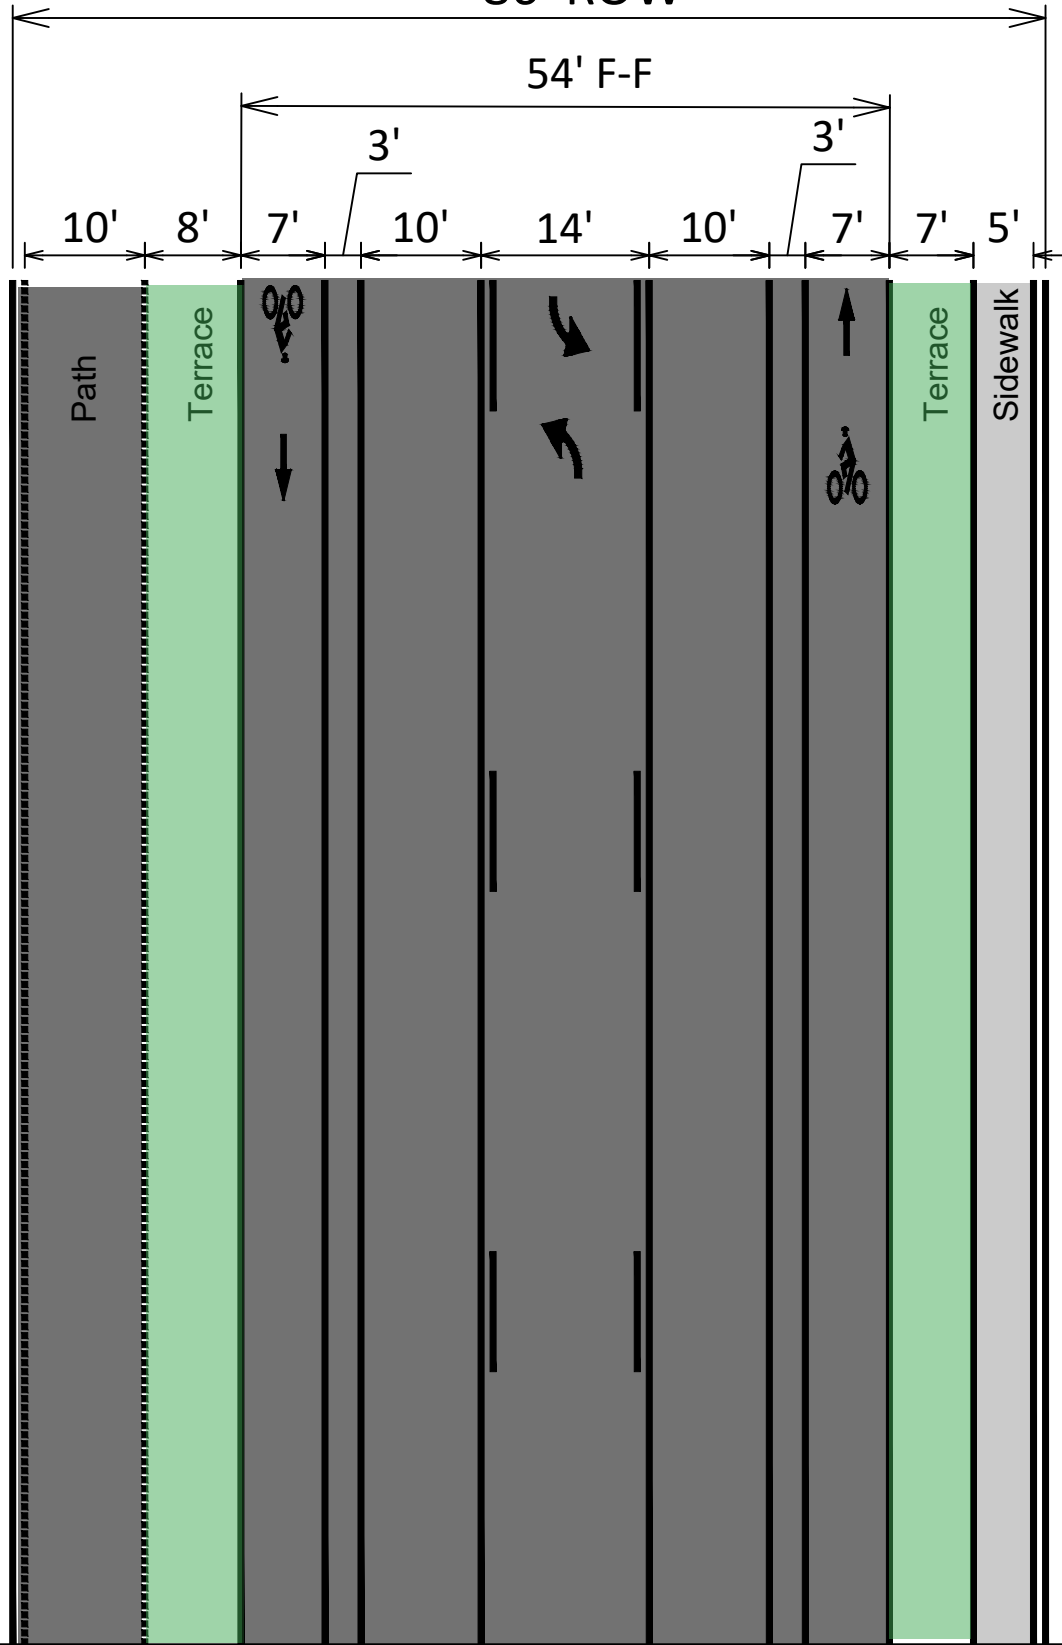

Option 2 Future
(Parking)

94' ROW

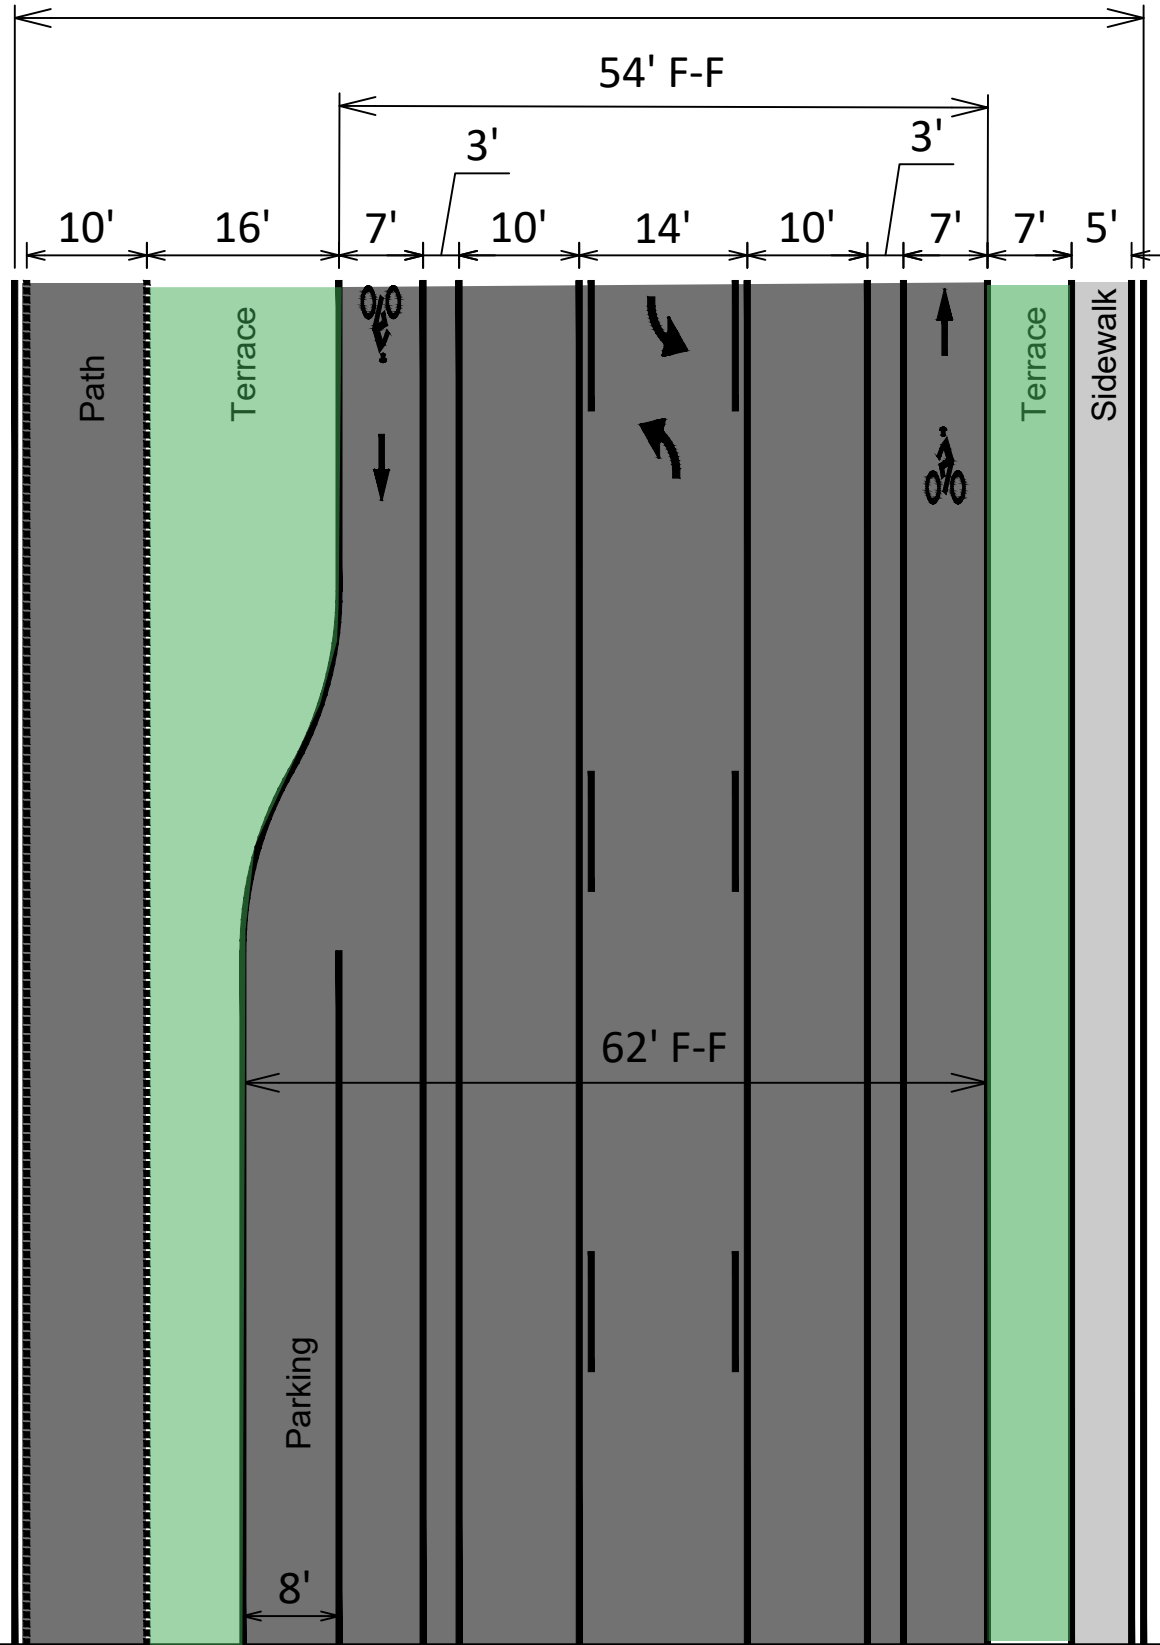

MARK	REVISION	DATE	BY

Designed By: SDM | Date: 1/11/2024 10:47 AM | Scale: --- | EX-2

TRANSPORTATION COMMISSION EXHIBIT
 HILL VALLEY PLAT - S. HIGH POINT ROAD
 MADISON, WI
 CONTRACT NO: ---
 M:\DESIGN\Traffic\Maps_Plans\DP-Maps\dp2024_s_high_point_xsections.dwg

