

# City of Madison Fire Station 6 Remodel

---

Urban Design Commission Meeting  
December 1st, 2021



# MADISON FIRE STATION 6 REMODEL

825 W BADGER RD | MADISON, WI 53713

## OWNER:



## PROJECT TEAM:


**CIVIL ENGINEER**  
JSD PROFESSIONAL SERVICES, INC.  
161 HORIZON DR #101  
VERONA, WI 53593

**LANDSCAPE ARCHITECT**  
JSD PROFESSIONAL SERVICES, INC.  
161 HORIZON DR #101  
VERONA, WI 53593

**STRUCTURAL ENGINEER**  
STRATEGIC STRUCTURAL DESIGN  
725 HEARTLAND TRAIL #203  
MADISON, WI 53717

**ARCHITECT**  
OPN ARCHITECTS  
301 N BROOM ST #100  
MADISON, WI 53703

**MEPT+FP ENGINEER**  
DESIGN ENGINEERS  
437 S YELLOWSTONE DR #110  
MADISON, WI 53719

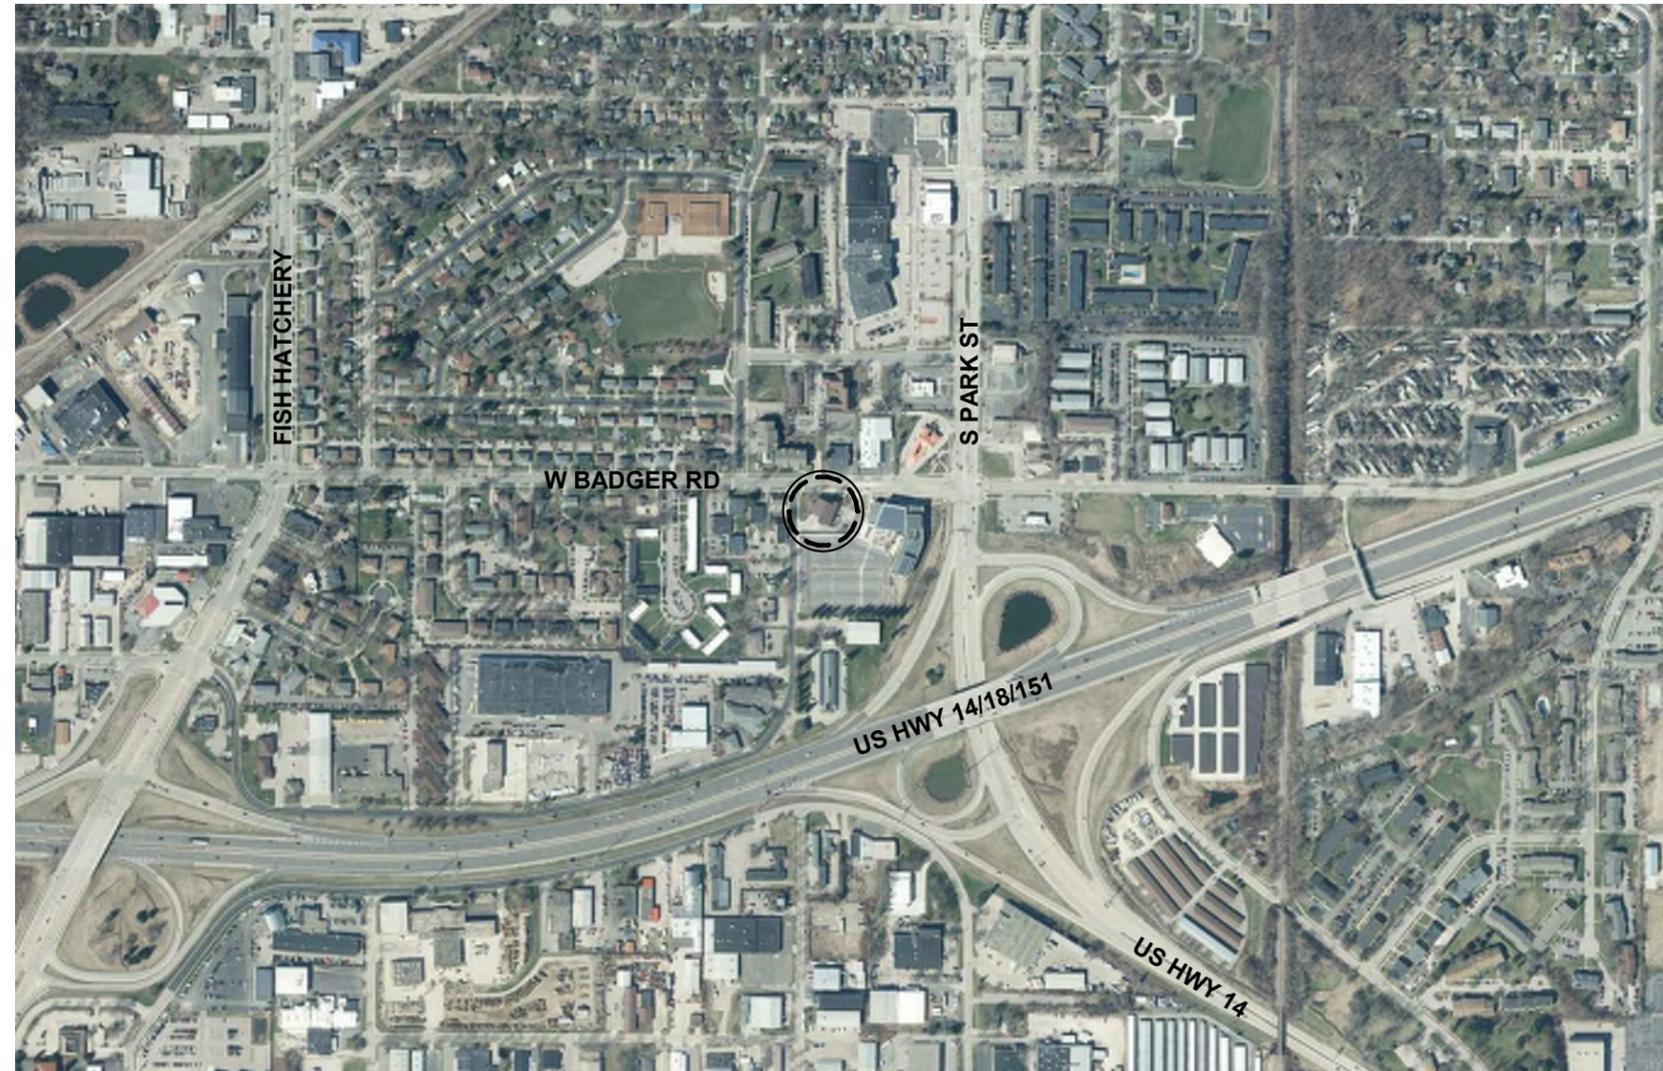

LOCATION MAP: NOT TO SCALE



SITE CONTEXT MAP: NOT TO SCALE



**SOUTH TRANSFER POINT | 2430 S PARK ST**



**CENTRO HISPANO | 810 W BADGER RD**



**THE BADGER BUILDING | 818 W BADGER RD**



**BURR OAKS SENIOR APTS | 2417 CYPRESS WAY**



**OMEGA SCHOOL | 835 W BADGER RD**





**MADISON COLLEGE GOODMAN SOUTH | 2429 PERRY ST**



**LEGEND**

- PROPERTY LINE
- - - - - RIGHT-OF-WAY
- - - - - EASEMENT LINE
- ===== BUILDING OUTLINE
- ===== EDGE OF PAVEMENT
- ===== STANDARD CURB AND GUTTER
- ===== REJECT CURB AND GUTTER
- ===== 12" CONCRETE RIBBON CURB
- ===== 18" VALLEY GUTTER CURB
- ===== CONCRETE PAVEMENT
- ===== HEAVY DUTY CONCRETE PAVEMENT
- 959----- PROPOSED 1 FOOT CONTOUR
- 960----- PROPOSED 5 FOOT CONTOUR
- 959----- EXISTING 1 FOOT CONTOUR
- 960----- EXISTING 5 FOOT CONTOUR
- >----- DRAINAGE DIRECTION
- STORM SEWER
- SPOT ELEVATION
- EP - EDGE OF PAVEMENT
- FG - FINISH GRADE
- EC - EDGE OF CONCRETE
- BC - BACK OF CURB
- MATCH - MATCH EXISTING GRADE
- HP - HIGH POINT
- SW - SIDEWALK

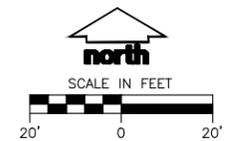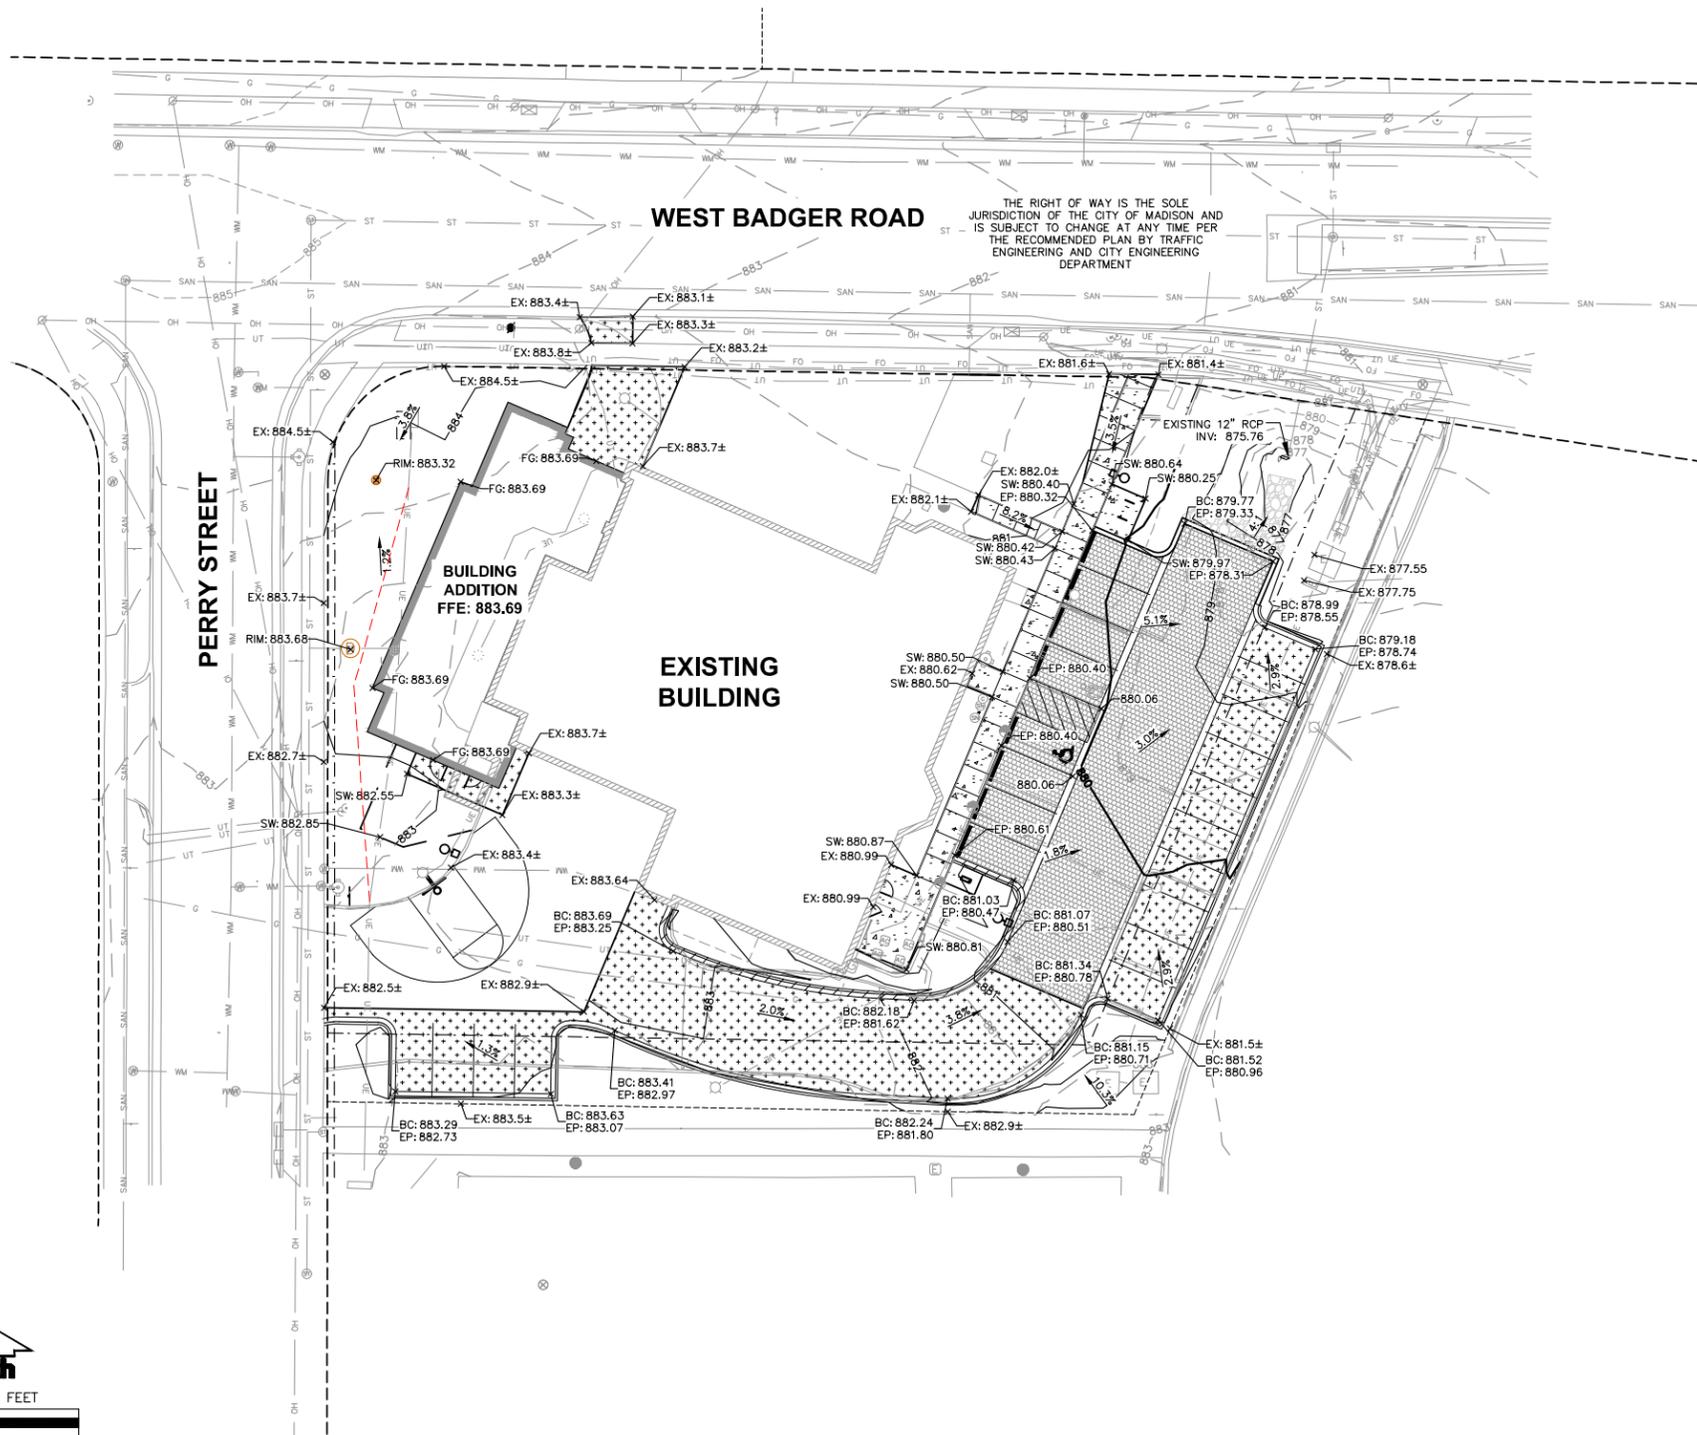


C500

MADISON FIRE STATION 6 REMODEL - GRADING PLAN




URBAN DESIGN COMMISSION OCTOBER 6, 2021



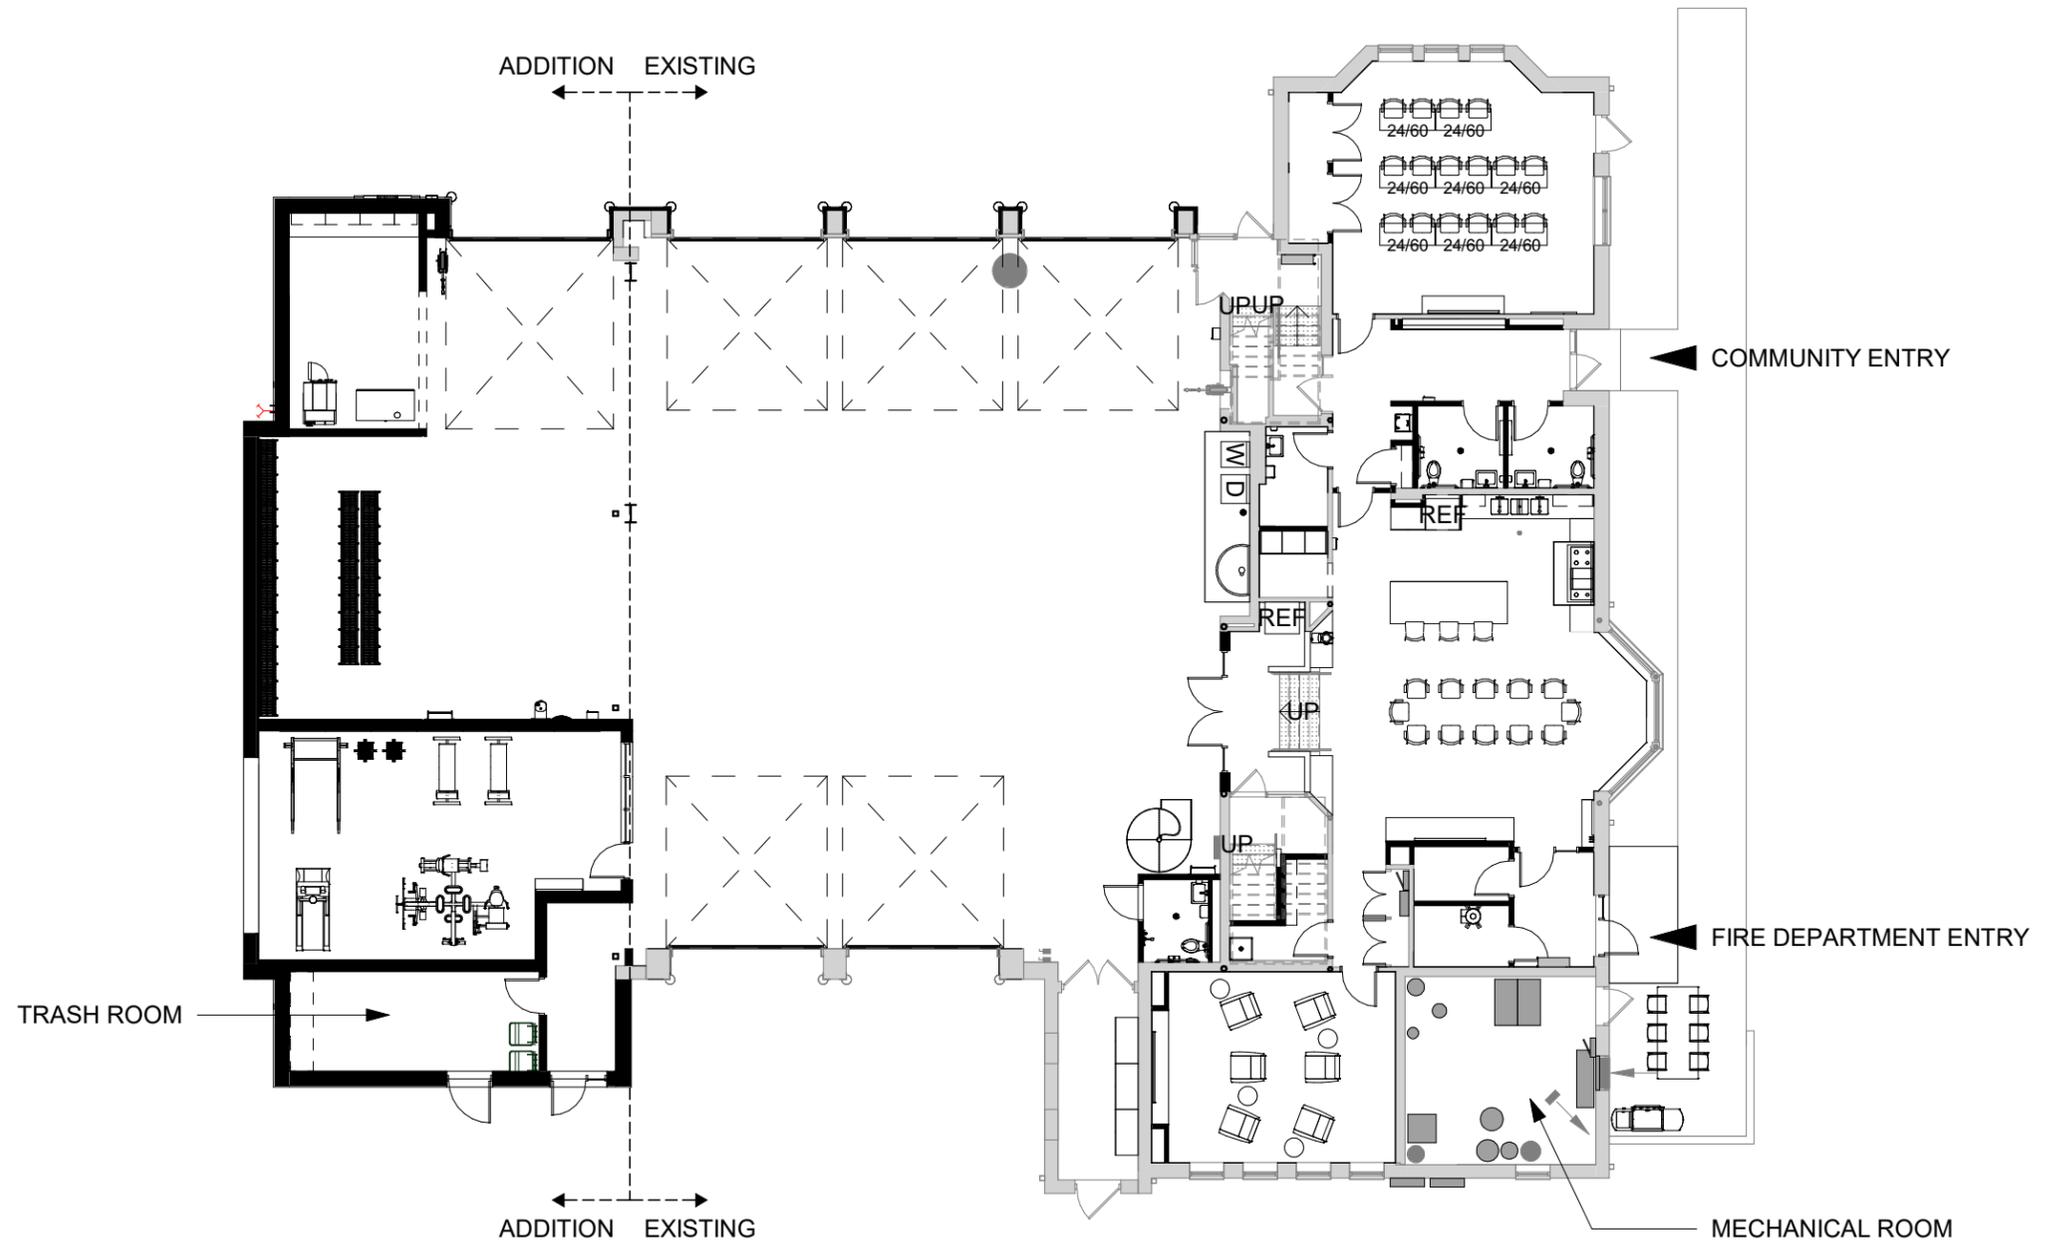


1 GROUND LEVEL FLOOR PLAN  
1/16" = 1'-0"

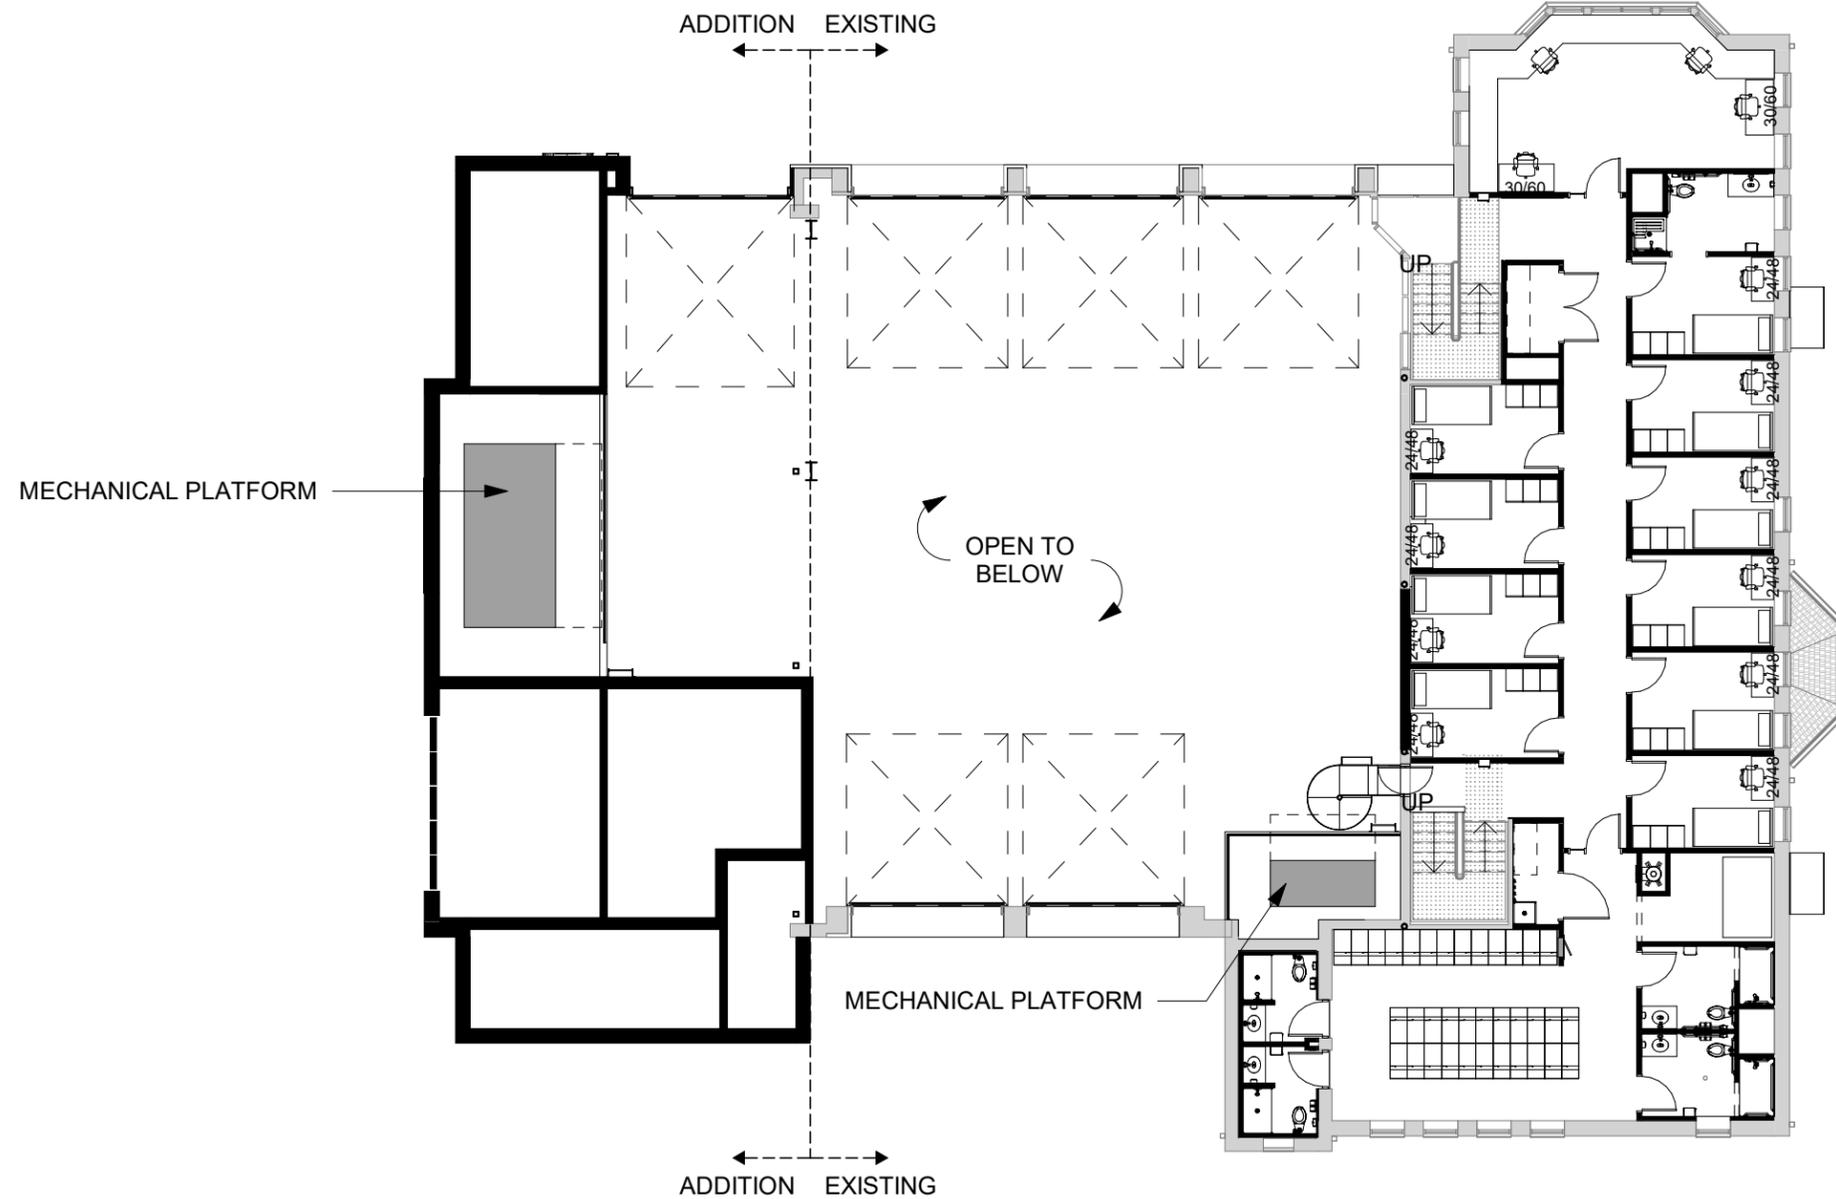

1 LEVEL 2 UDC FLOOR PLAN  
1/16" = 1'-0"




1 NORTH ELEVATION  
1/16" = 1'-0"

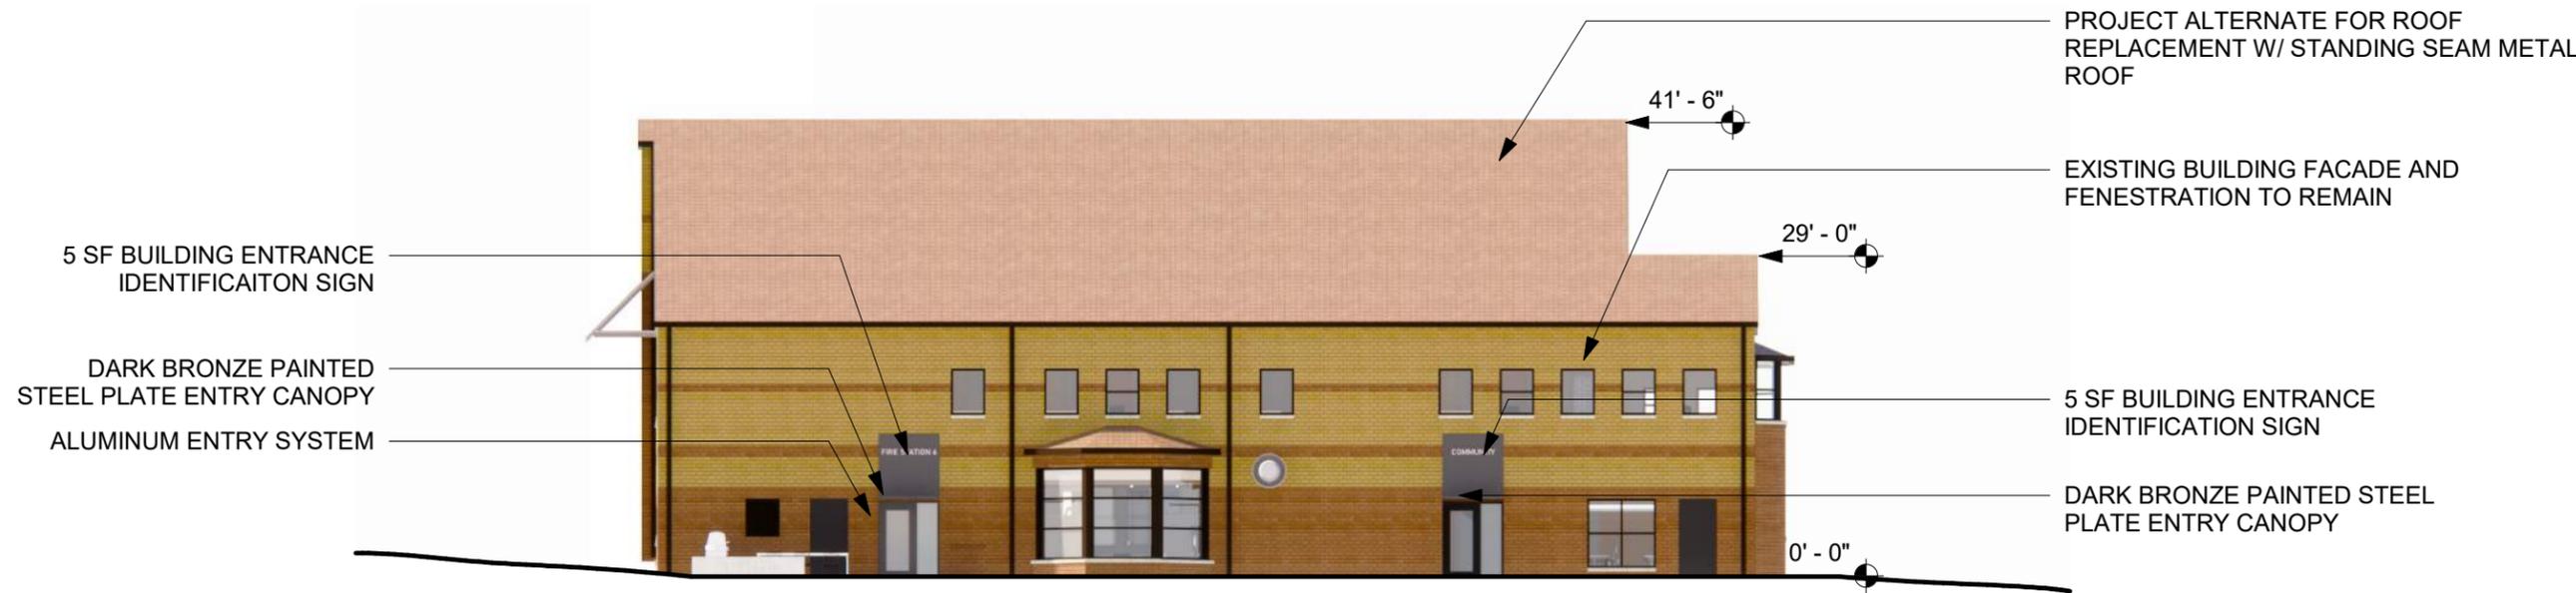


2 EAST ELEVATION  
1/16" = 1'-0"




1 SOUTH ELEVATION  
1/16" = 1'-0"

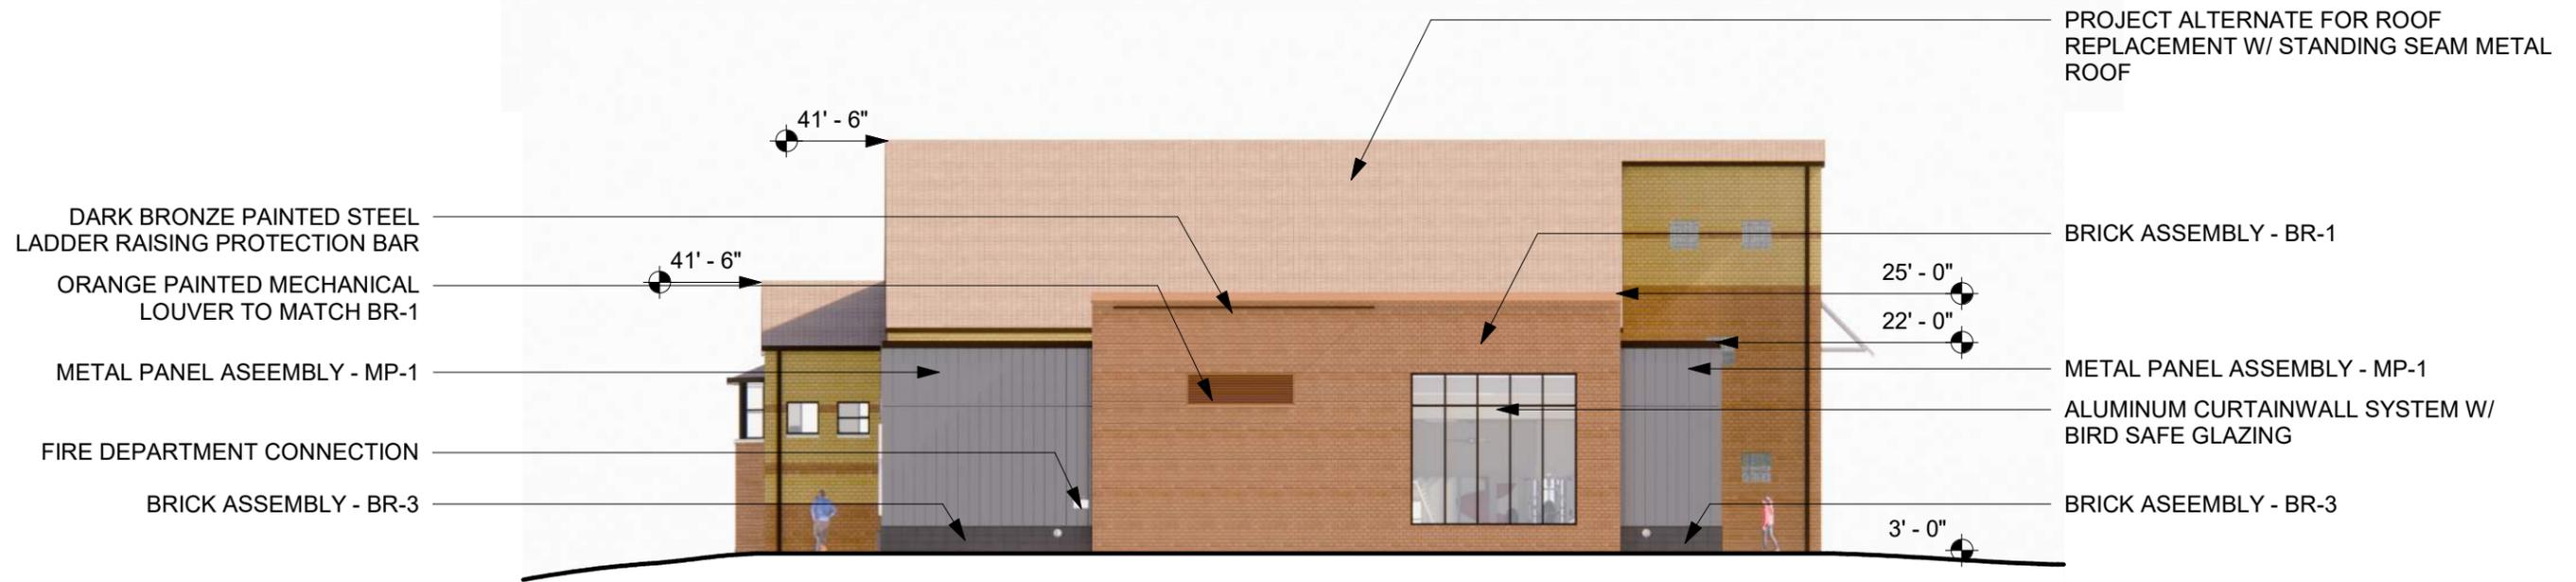

2 WEST ELEVATION  
1/16" = 1'-0"

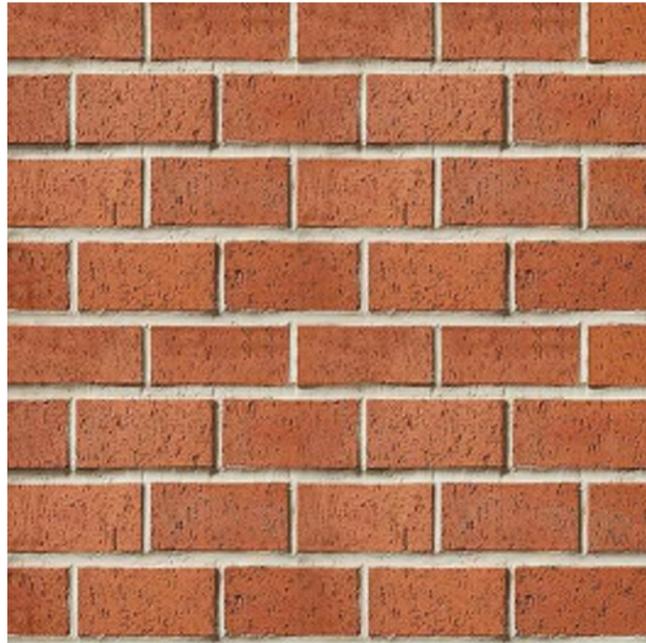

**BRICK ASSEMBLY BR-1**  
COLOR: RED RANGE M/S  
SIZE: 4"H x 8"W x 4"D  
MANUFACTURER: BRICK CRAFT

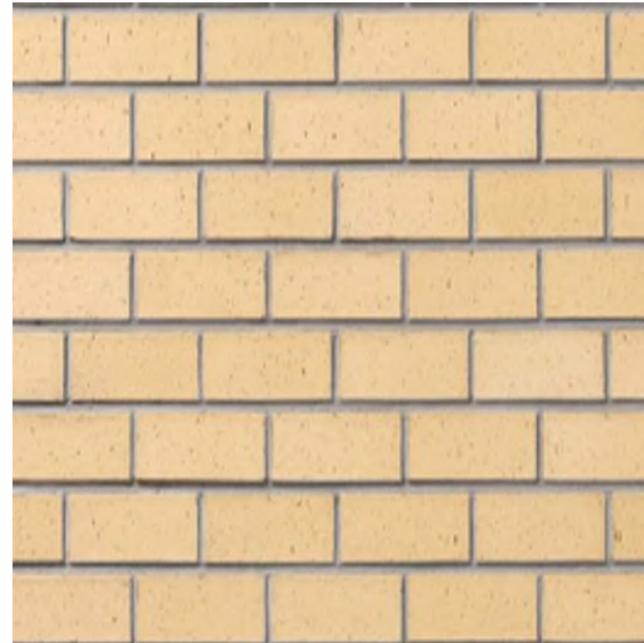


**BRICK ASSEMBLY BR-2**  
COLOR: SAHARA LT. BUFF  
SIZE: 4"H x 8"W x 4"D  
MANUFACTURER: CLOUD CERAMICS




**BRICK ASSEMBLY BR-3**  
COLOR: MIDNIGHT BLACK  
SIZE: 8"H x 16"W x 4"D  
MANUFACTURER: INTERSTATE BRICK



**METAL PANEL MP-1**  
COLOR: DARK BRONZE  
PRODUCT: MATRIX MX 6.0  
SIZE: 12"W x 1 1/2"D w/ 1/2"W REVEAL  
MANUFACTURER: MORIN KINGSPAN

 

**BLACK PAINTED STEEL/ ALUMINUM**  
COLOR: BLACK BEAN (SW 6006)  
MANUFACTURER: SHERWIN WILLIAMS

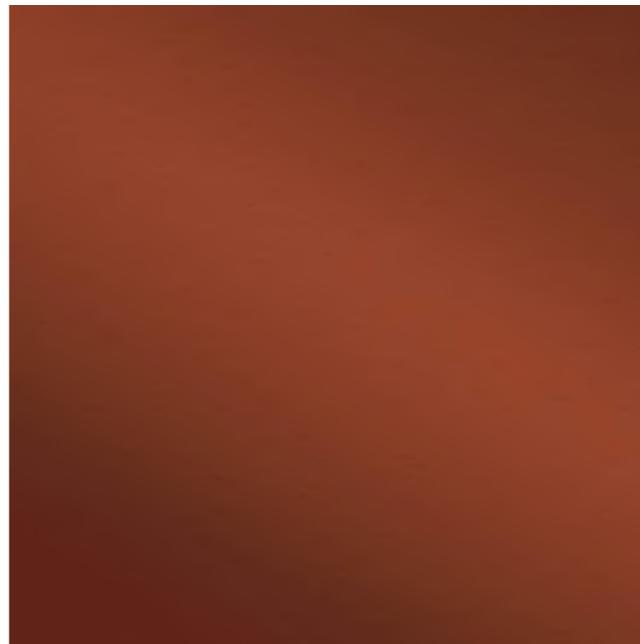

**ORANGE PAINTED STEEL/ALUMINUM**  
COLOR: SIERRA REDWOOD (SW 7598)  
MANUFACTURER: SHERWIN WILLIAMS



**ALUMINUM WINDOW SYSTEM**  
FRAME COLOR: DARK BRONZE ANODIZED



NORTH ELEVATION



NORTHWEST CORNER PERSPECTIVE



SOUTHEAST CORNER PERSPECTIVE



SOUTHEAST CORNER PERSPECTIVE