


# Rimrock Road Wet Pond Conversion

SHEET NO.  
1

CITY OF MADISON

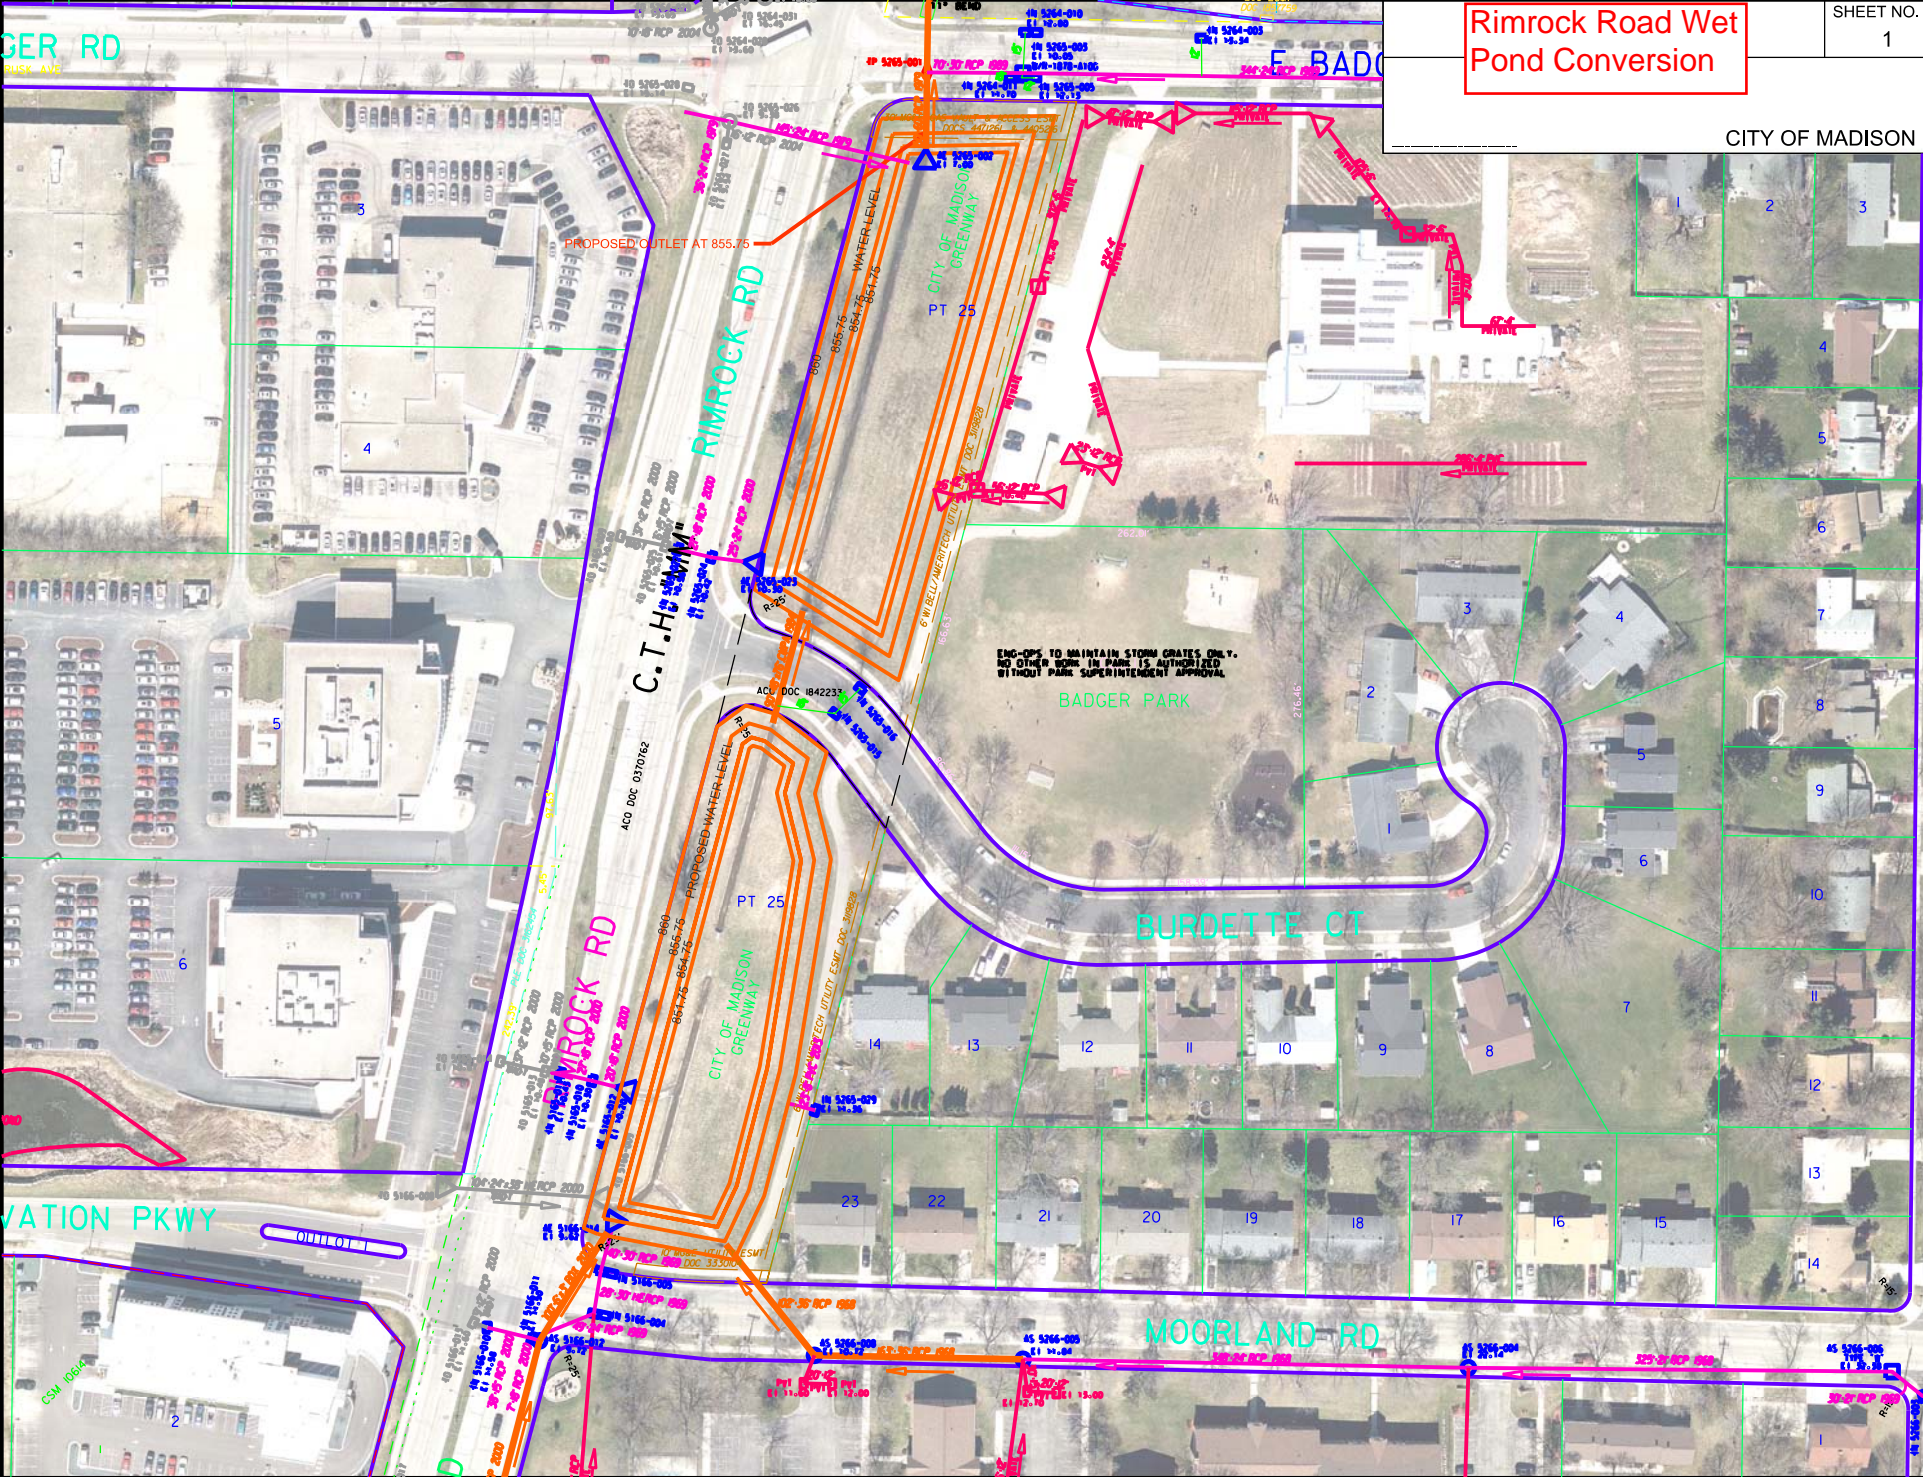

PLOT NAME: \_\_\_\_\_

ORIGINATOR: CITY OF MADISON, STREETS DIVISION