

PUBLIC RIGHT OF WAY VACATION EXHIBIT A


PART OF THE LANDS DEDICATED TO THE PUBLIC FOR APPLETON ROAD AS GRANTED BY THE RECORDED PLAT HAEN SUBDIVISION NO. 1, LOCATED IN PART OF THE NORTHEAST 1/4 OF THE SOUTHWEST 1/4, OF SECTION 26, TOWNSHIP 7 NORTH, RANGE 9 EAST, CITY OF MADISON, DANE COUNTY, WISCONSIN

TRUE CORNER LOCATION WEST 1/4 CORNER OF SEC 26 T7N R9E PER TIE SHEET NO. 709126MCE
N = 474979.46
E = 815875.00


MEANDER CORNER FOR WEST 1/4 CORNER SEC 26 T7N R9E FOUND CAP STEM IN CONCRETE BASE
N = 474965.27
E = 816628.80

MEANDER CORNER FOR CENTER OF SEC 26 T7N R9E BRASS CAP MONUMENT
N = 474930.34
E = 818549.30

TRUE CORNER LOCATION CENTER OF SEC 26 T7N R9E CROSS CUT IN CURB HEAD PER TIE SHEET NO. 709127MCN
N = 474929.12
E = 818549.29

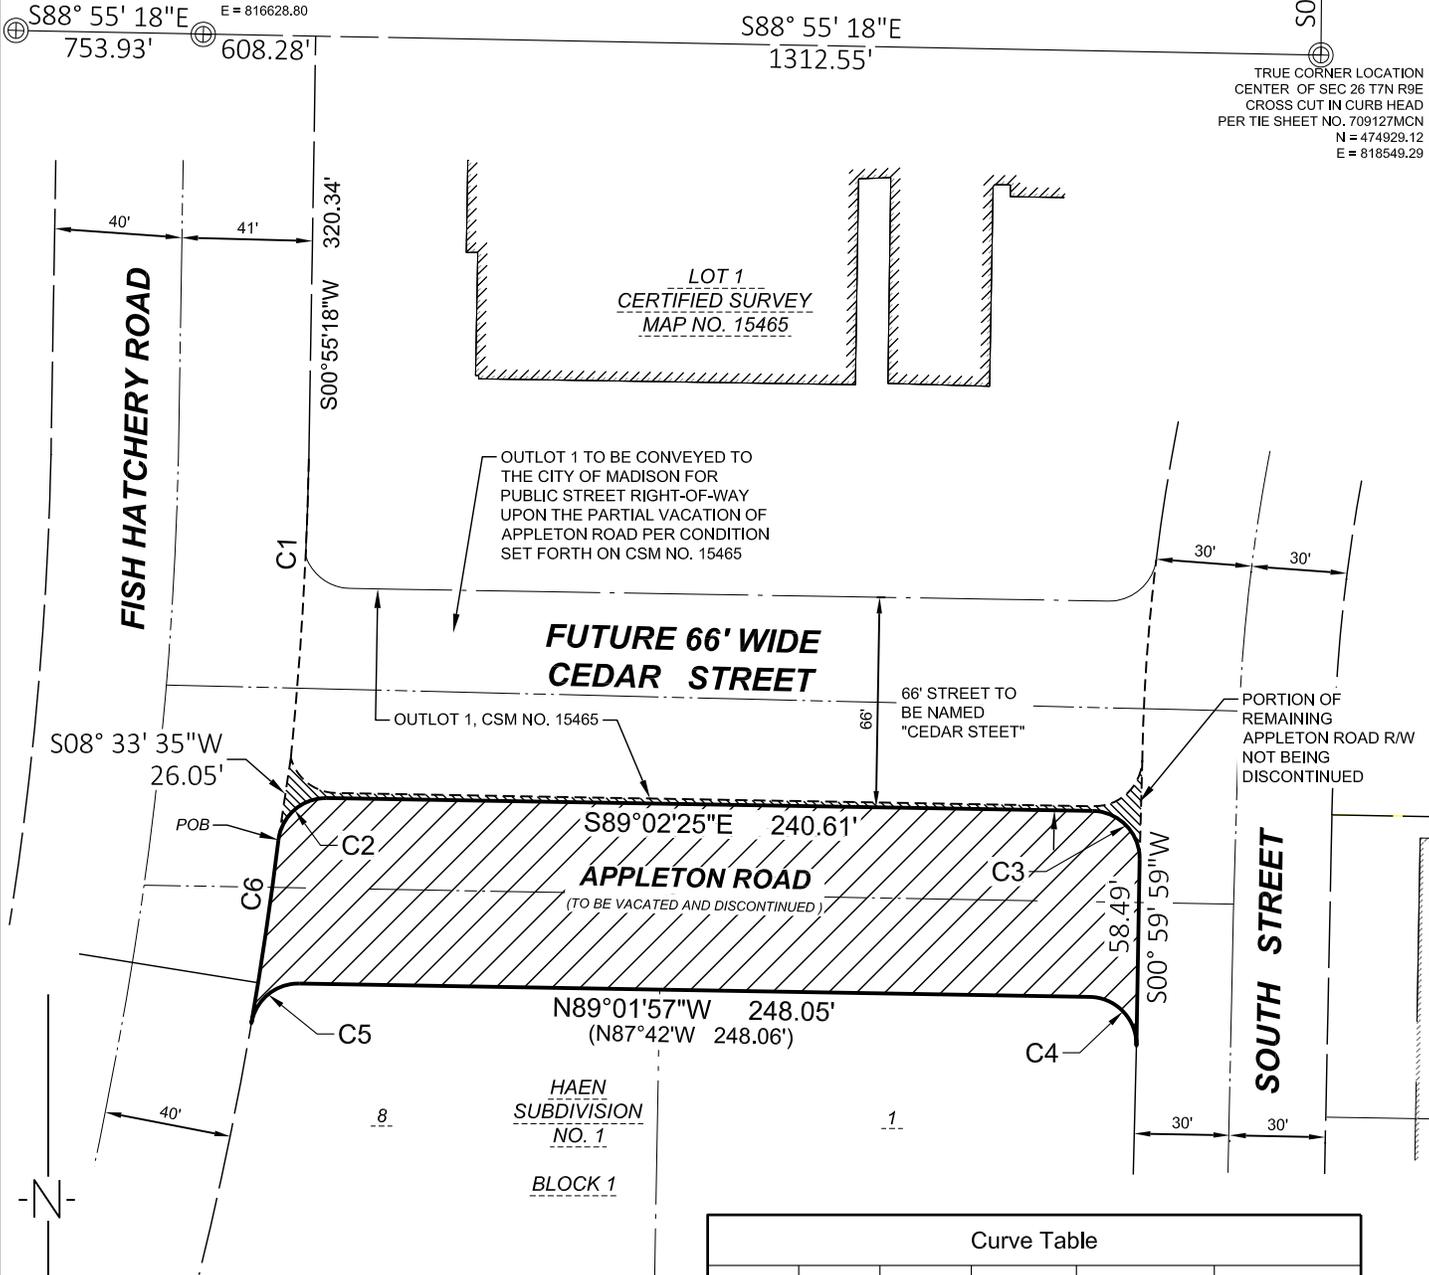

Bearings are referenced to the South line of the Northwest 1/4 of Section 26, which bears S 88°55'18" E on the Wisconsin County Coordinate System, Dane Zone NAD83(11)

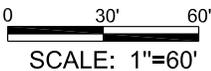

Curve Table

Curve #	Length	Radius	Delta	Chord Length	Chord Bearing
C1	94.13	1188.90	4°32'10"	94.10	S03° 27' 54"W
C2	21.98	15.00	83°57'34"	20.07	N48° 58' 48"E
C3	23.57	15.00	90°02'24"	21.22	S44° 01' 13"E
C4	23.68	15.00	90°27'29"	21.30	N44° 02' 33"W
C5	21.32	15.00	81°25'55"	19.57	S50° 31' 18"W
C6	58.17	1187.90	2°48'21"	58.17	N08° 23' 27"E

20975 Swenson Dr. Suite 200
Waukesha, WI 53186
(262) 523-4488
AyresAssociates.com

